


FRONT ELEVATION

SIDE ELEVATION

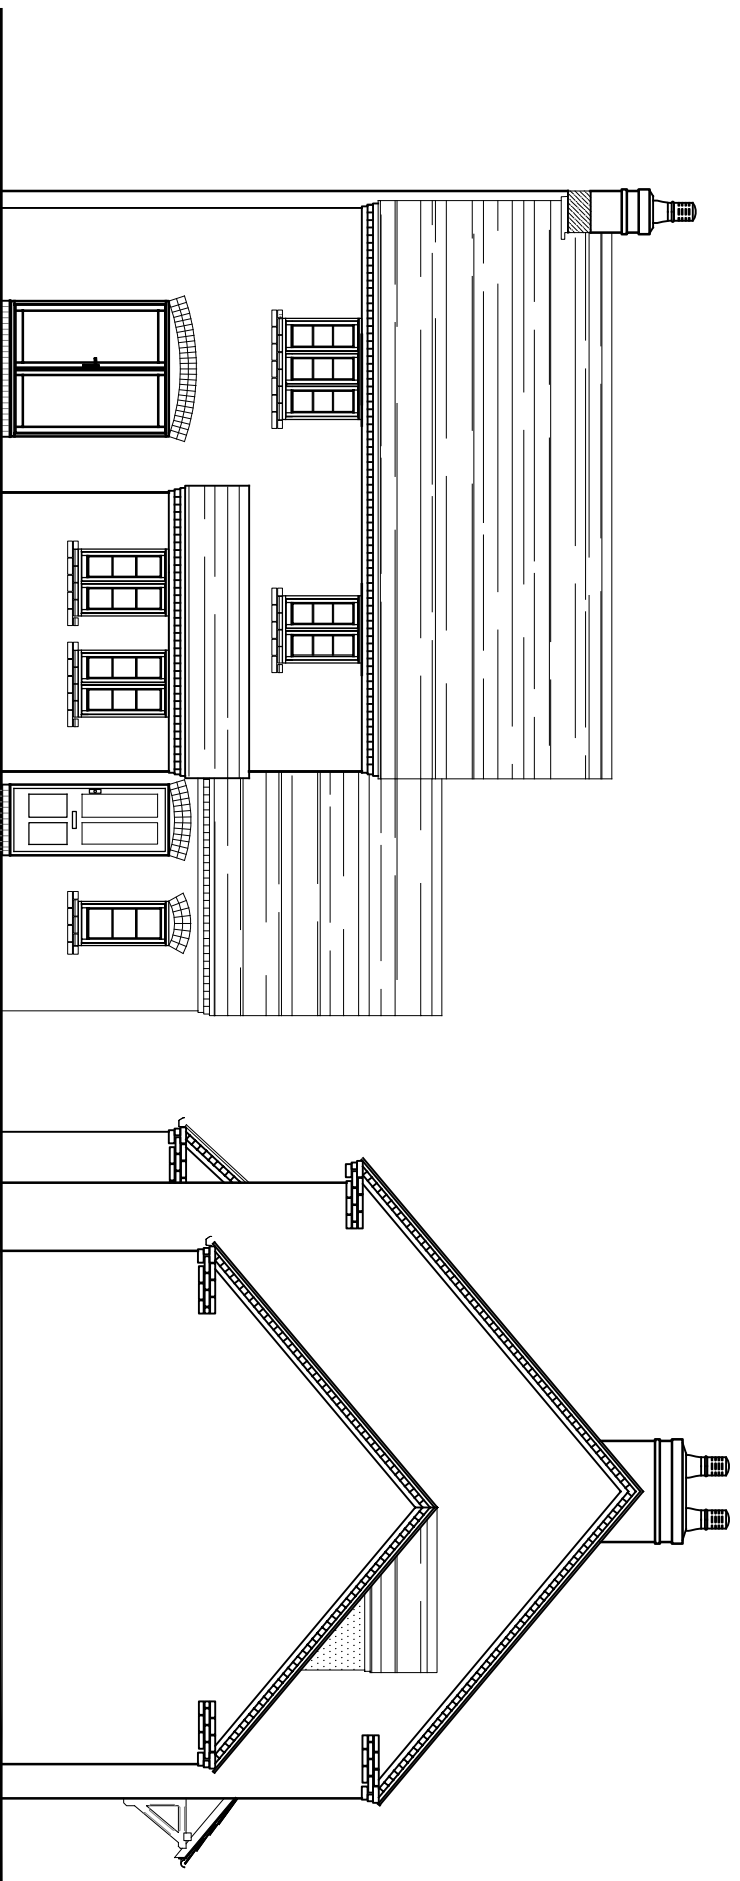

REAR ELEVATION

SIDE ELEVATION

Applies to plots:
1, 12, 29

REV.	DATE	REVISION
A	Aug 2016	Chimney added at 552mm and window omitted from side elevation.



**SHROPSHIRE
HOMES LTD**

PROFESSIONAL CENTRE · PENSFOLD · GAINS PARK · SHREWSBURY · SY3 5HF
TELEPHONE: (01743) 273830 · FACSIMILE (01743) 243957

JOB
The Beeches,
Ironbridge
TITLE
Denbigh LH Elevations

DWG No.	DATE	SCALE	REVISION
TB-P-14X	May 2016	1:100 @ A3	A
DRAWN	CHECKED		REVISION BY
S. Cain			