


Front Elevation 1:100


Side Elevation

Rear Elevation

Side Elevation

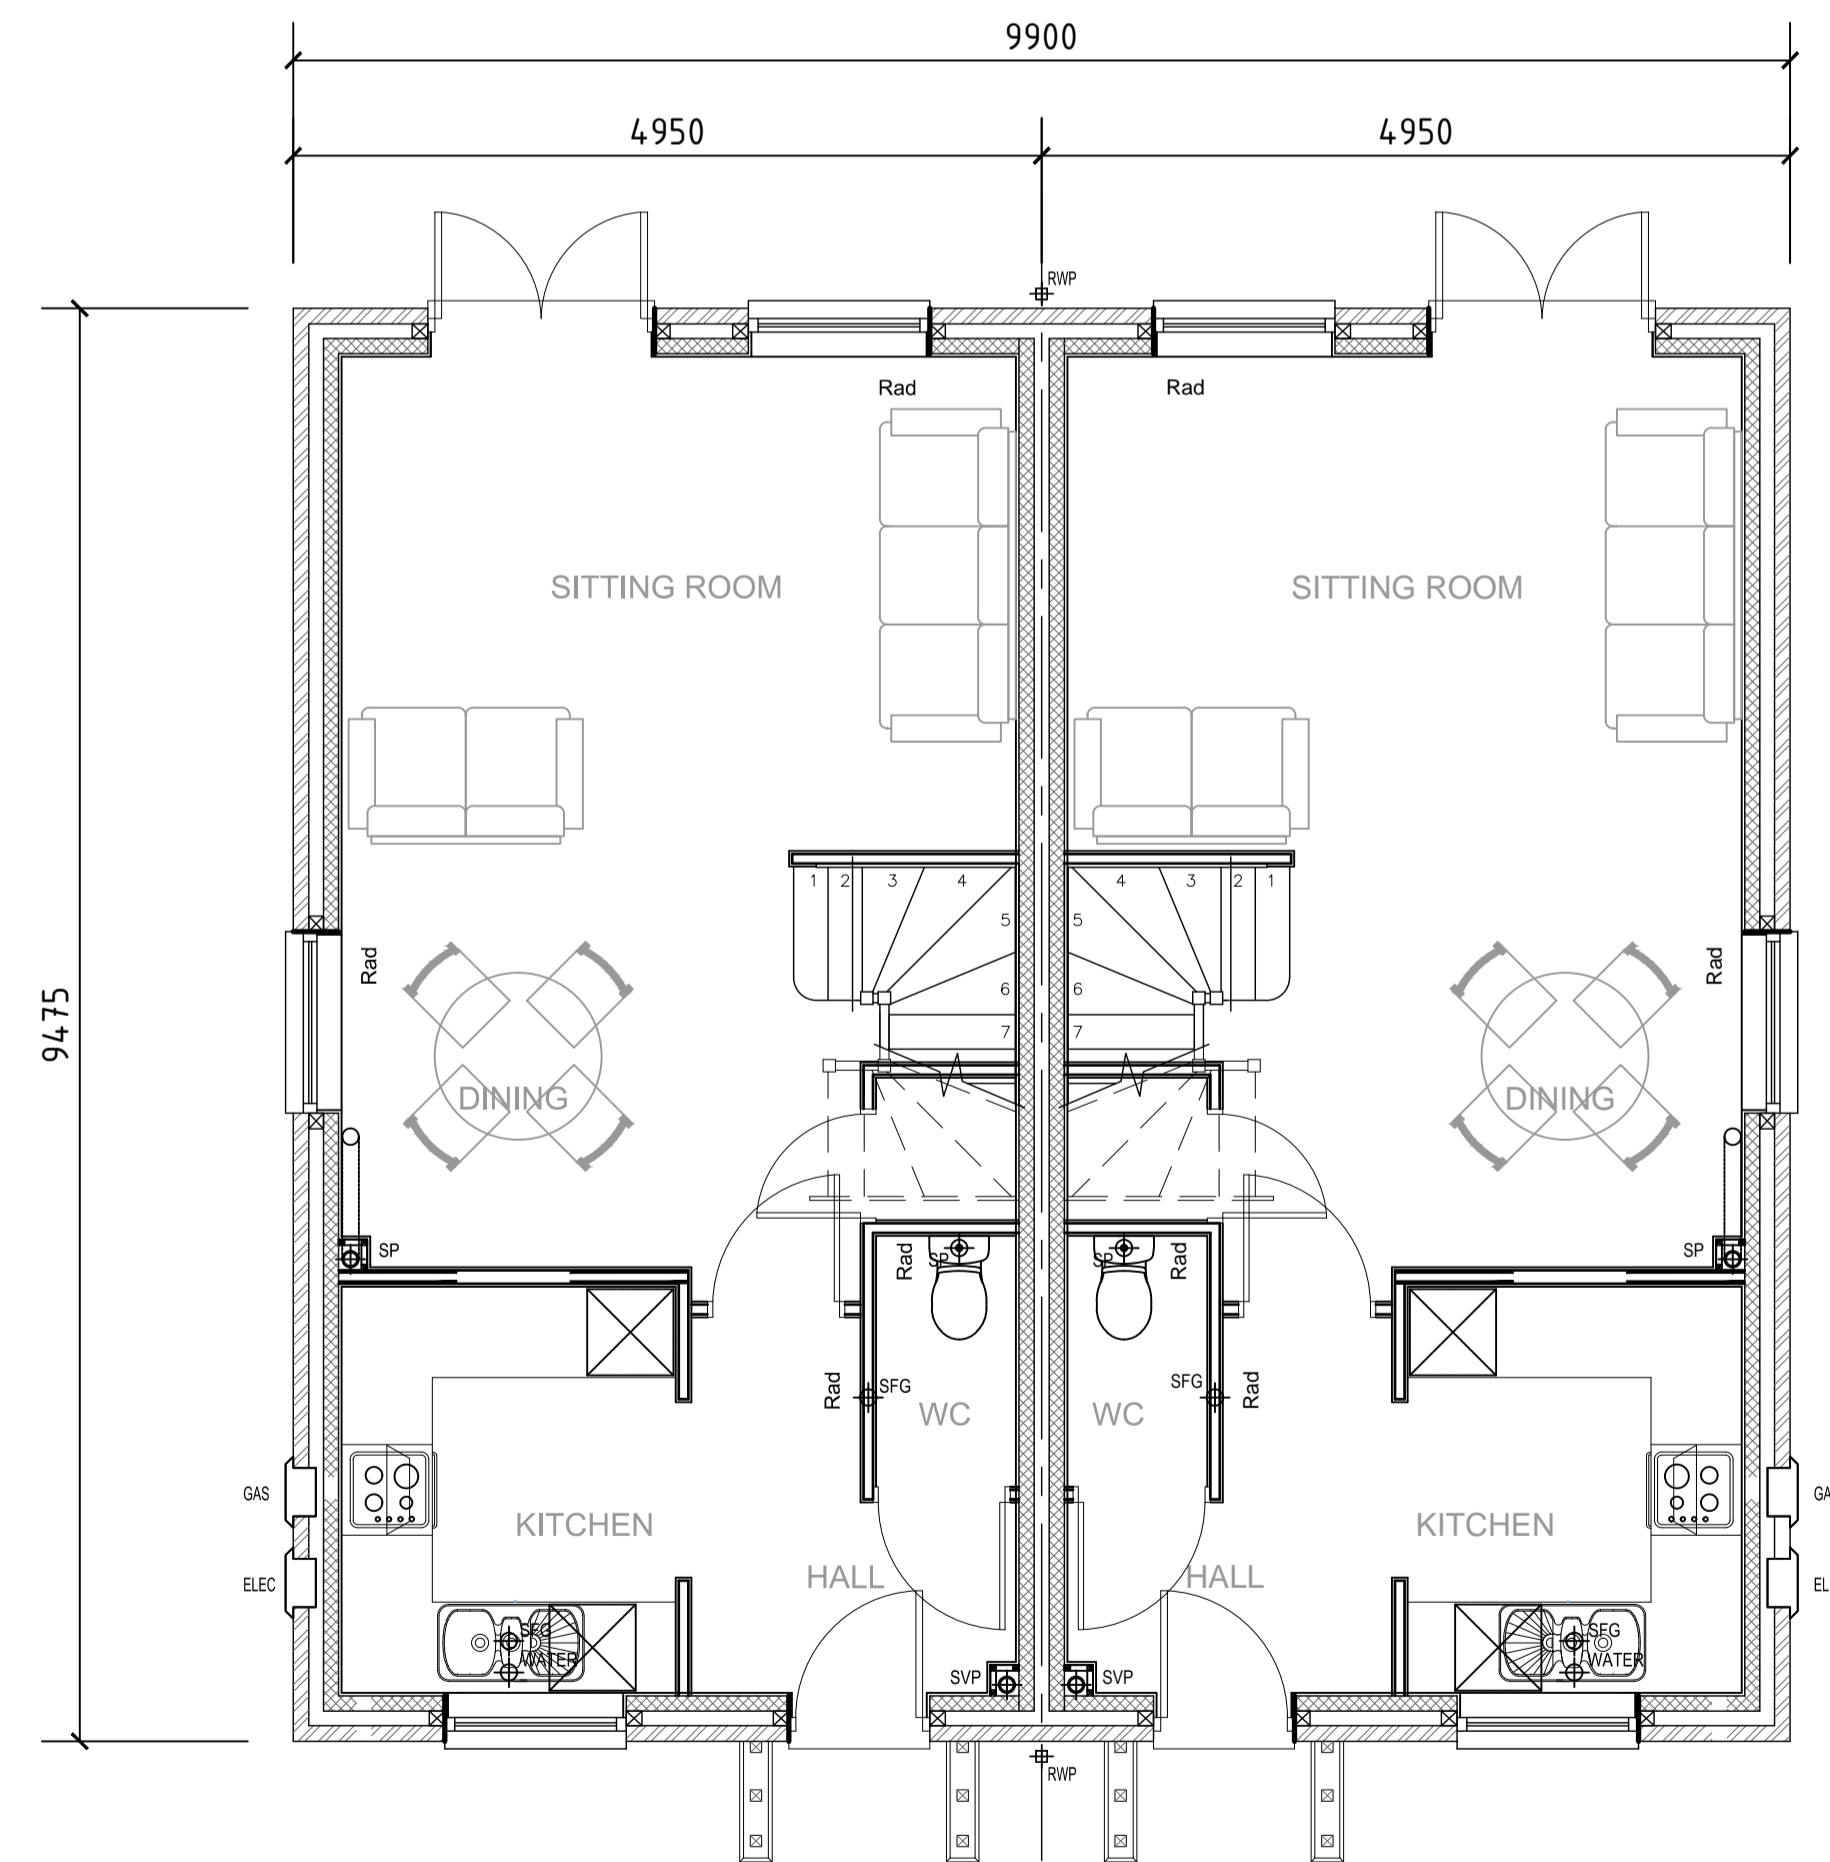

Ground Floor Plan 1:50

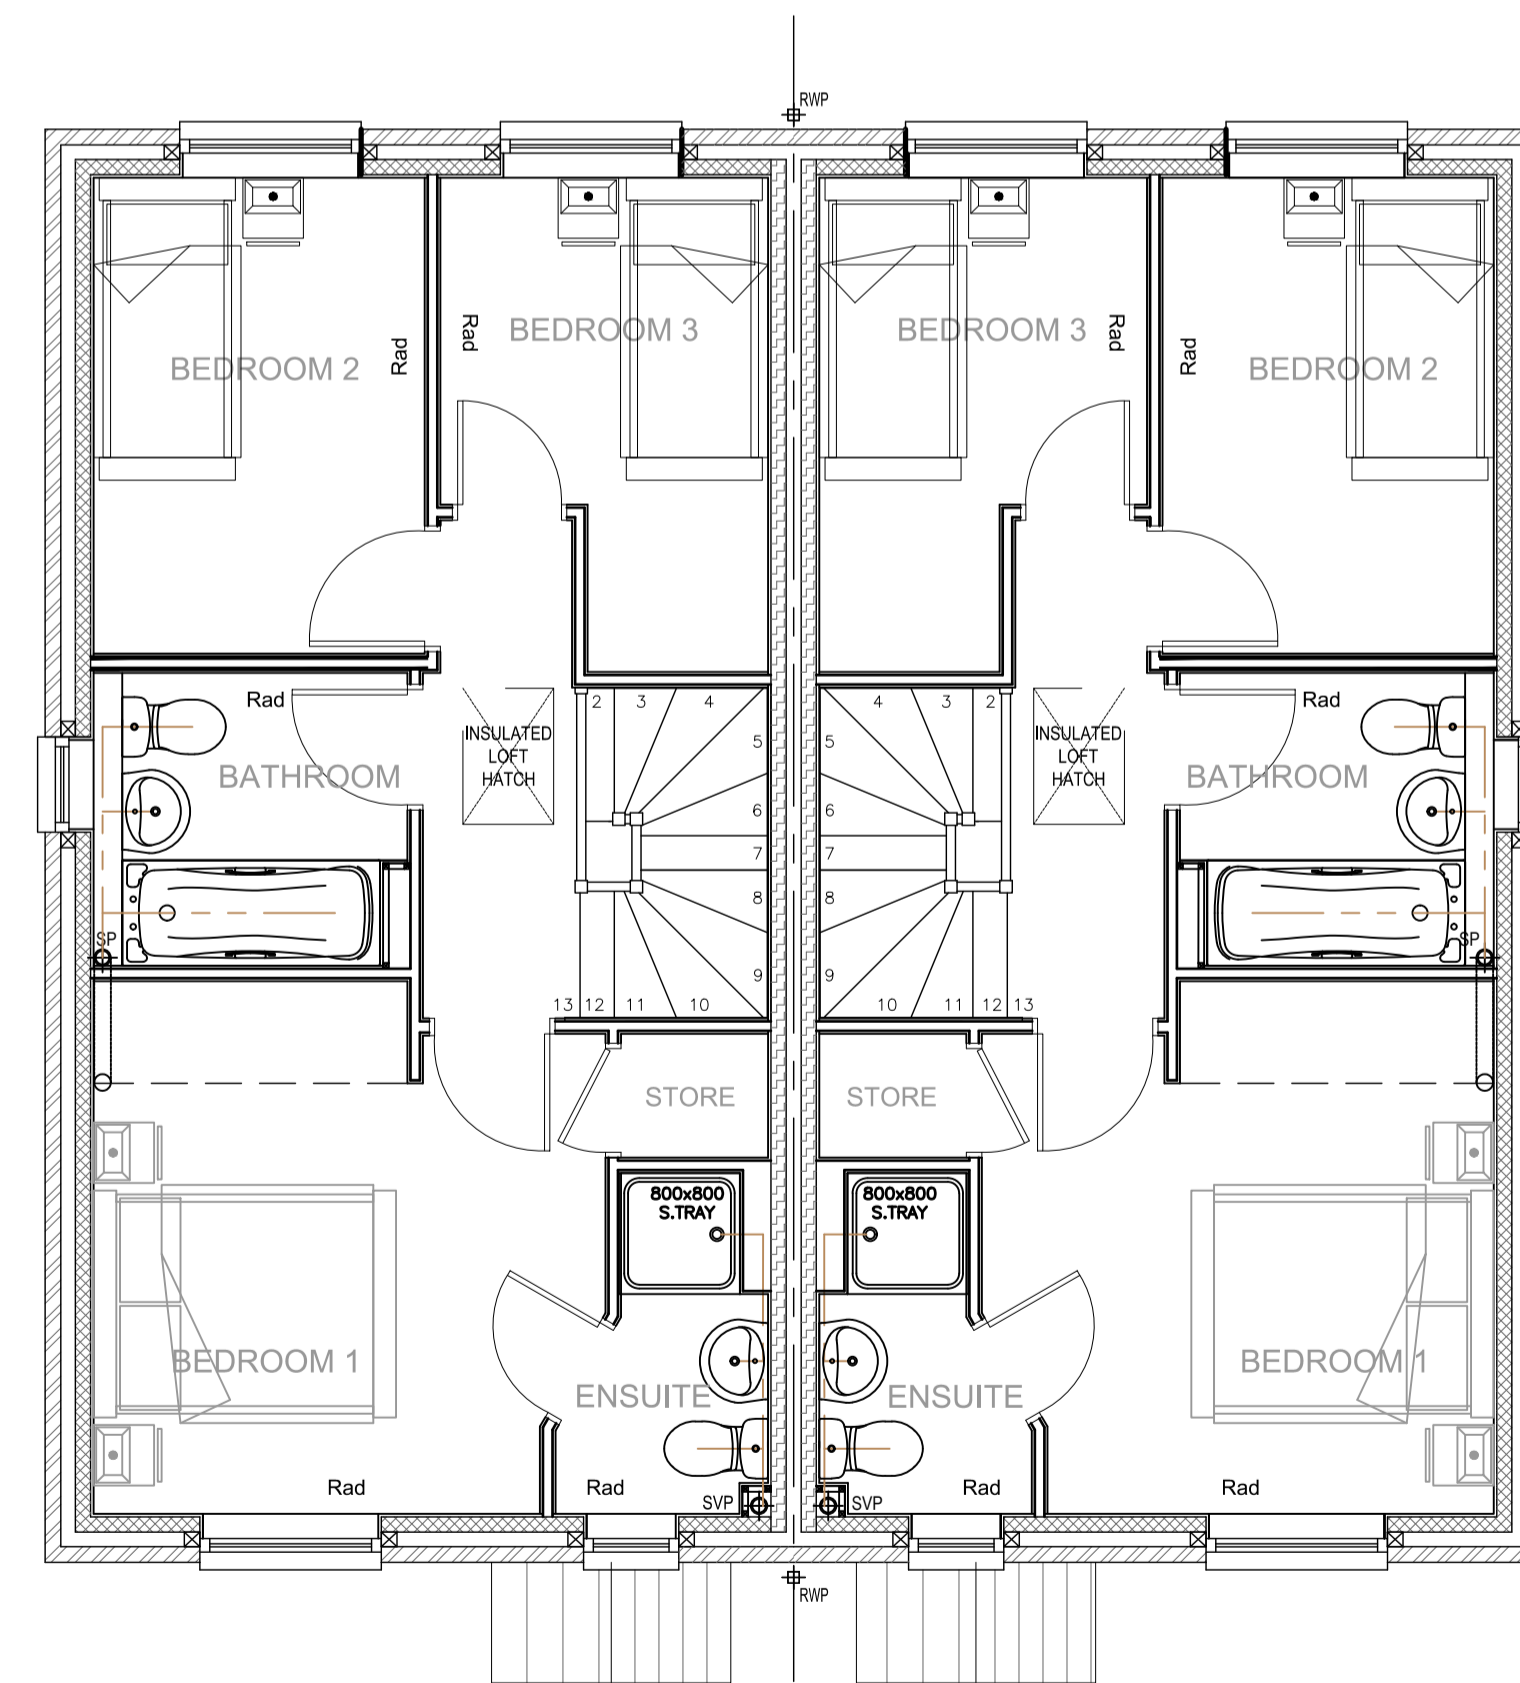

First Floor Plan

Amendments:

BERRYS
 Willow House East
 Shrewsbury Business Park
 Shrewsbury SY2 6LG
 Tel: 01743 271697
 Fax: 01743 271753
 www.berrybros.com

Client: Galliers Homes Ltd.

Project: Reserved Matters Application.
 Land at Church Aston.

Drawing: Appleton Housetype

Drawing Number:	Rev.	Scale	Paper	Drawn By:
SA20756/18		as noted	A1	AB
				Date: July 2016