

Front Elevation 1:100




Rear Elevation




Side Elevation



Side Elevation

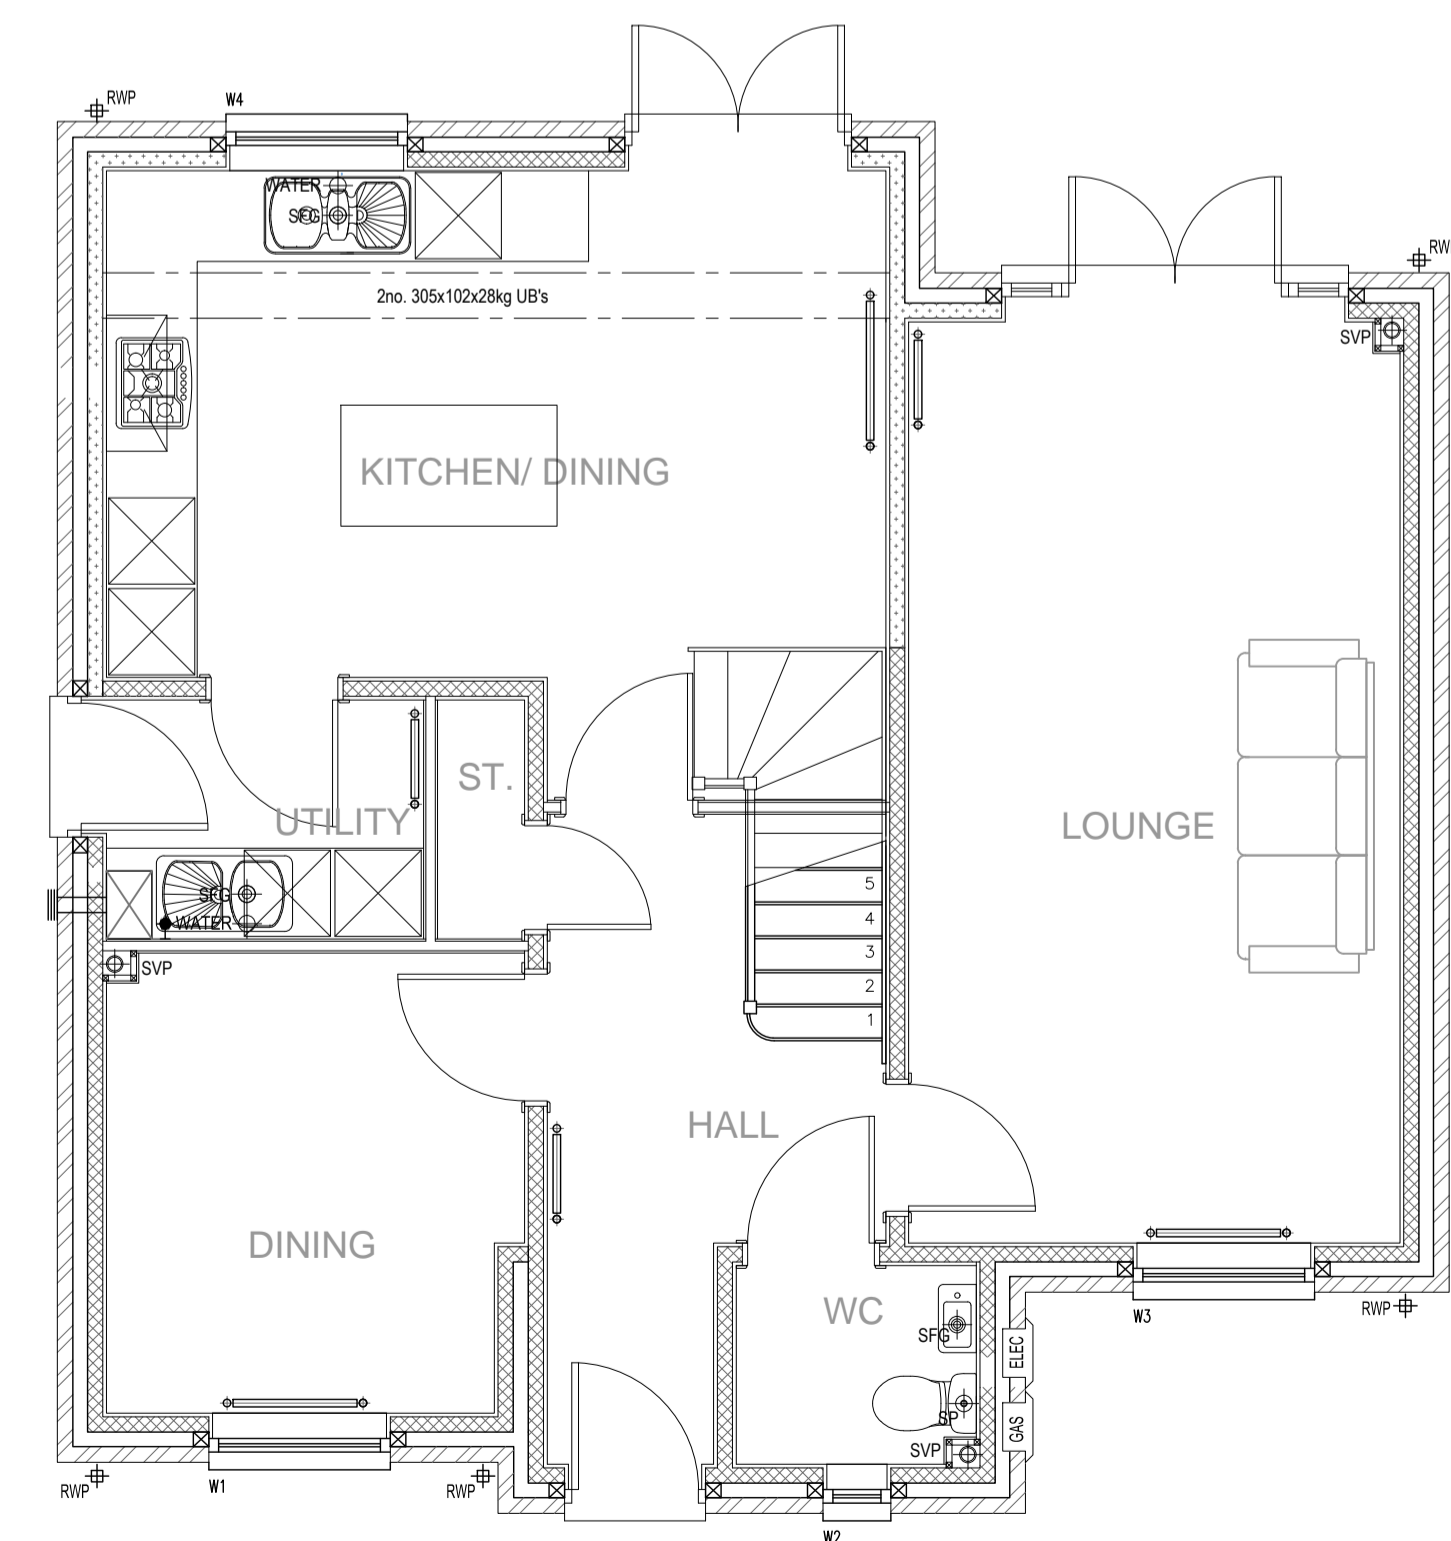

Ground Floor Plan 1:50

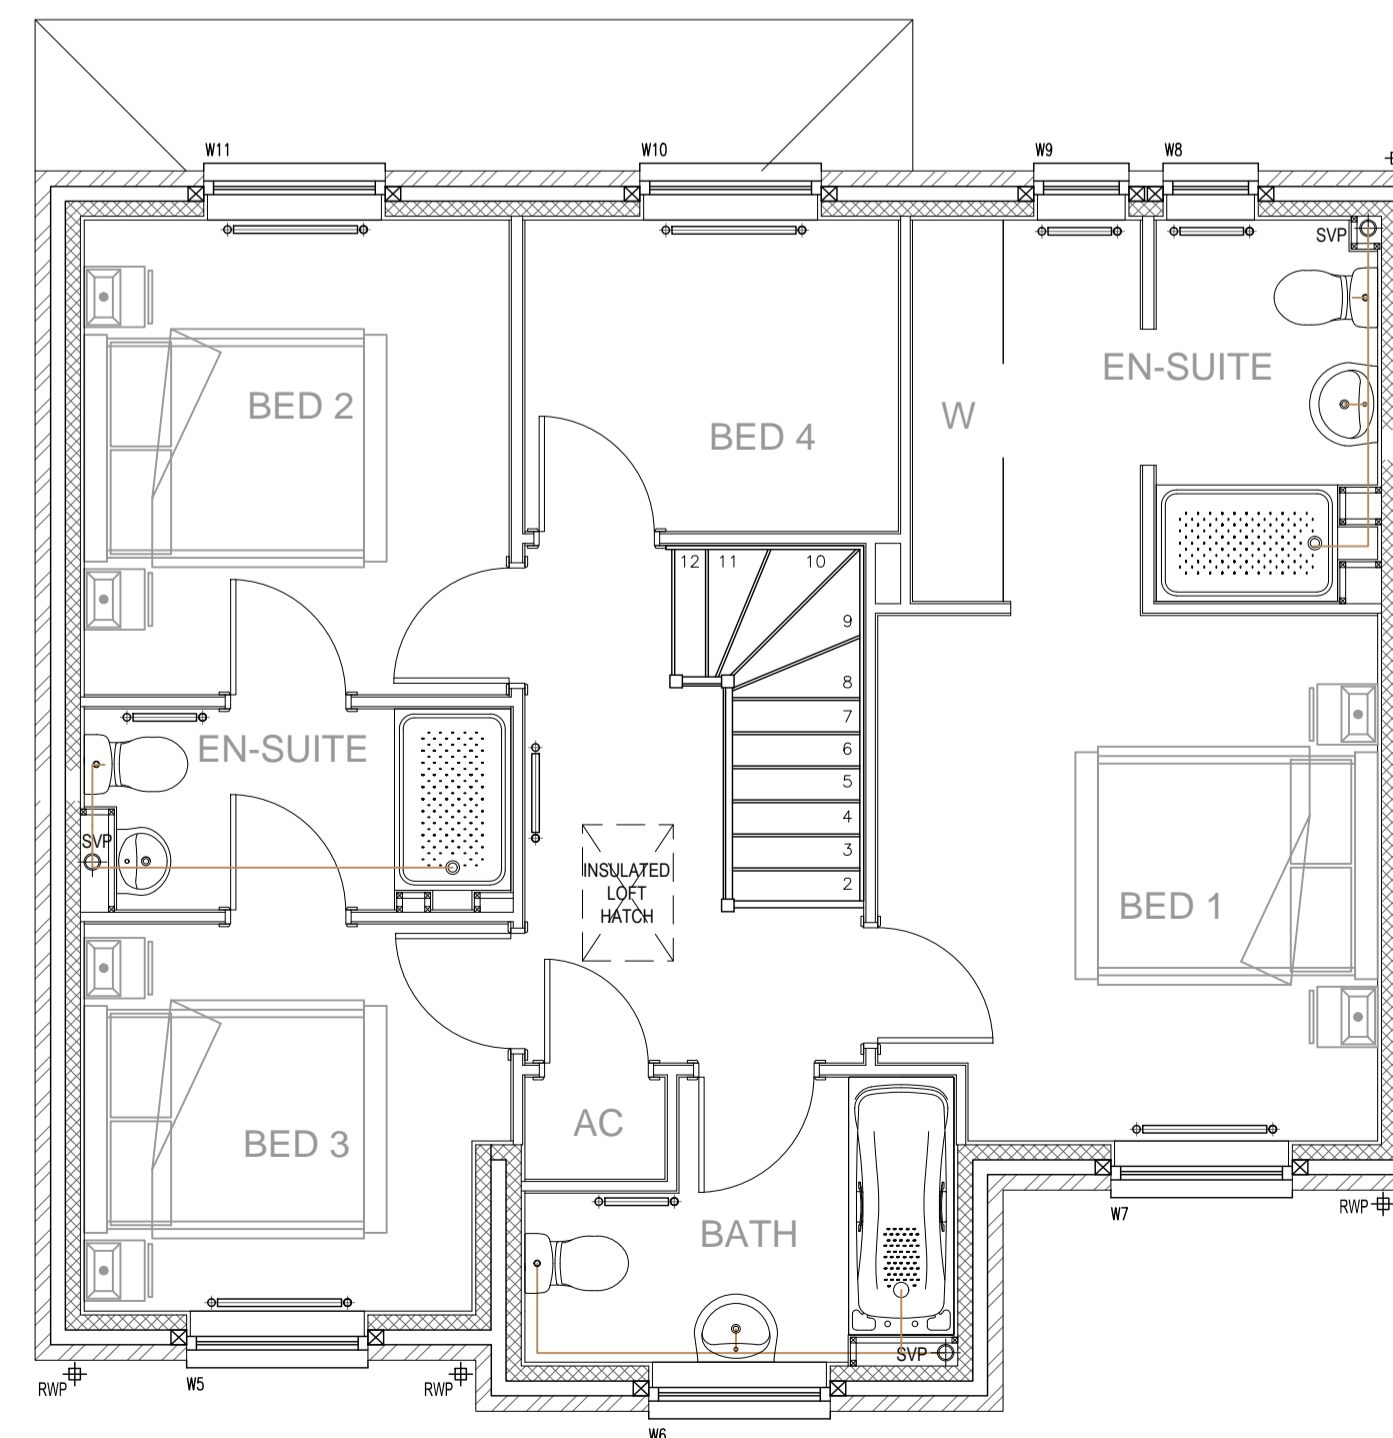

First Floor Plan

Amendments:

**BERRYS**  
 Willow House East Shrewsbury Business Park Shrewsbury SY2 6LG  
 Tel: 01743 271697 Fax: 01743 271753 www.berrybros.com

Client: Galliers Homes Ltd.

Project: Reserved Matters Application. Land at Church Aston.

Drawing: Lauderdale Housetype

|                            |               |                |          |              |                |
|----------------------------|---------------|----------------|----------|--------------|----------------|
| Drawing Number: SA20756/05 | Rev. as noted | Scale as noted | Paper A1 | Drawn By: AB | Date: Jan 2016 |
|----------------------------|---------------|----------------|----------|--------------|----------------|