





Front Elevation Side Elevation Rear Elevation Side Elevation



Front Elevation Side Elevation Rear Elevation Side Elevation

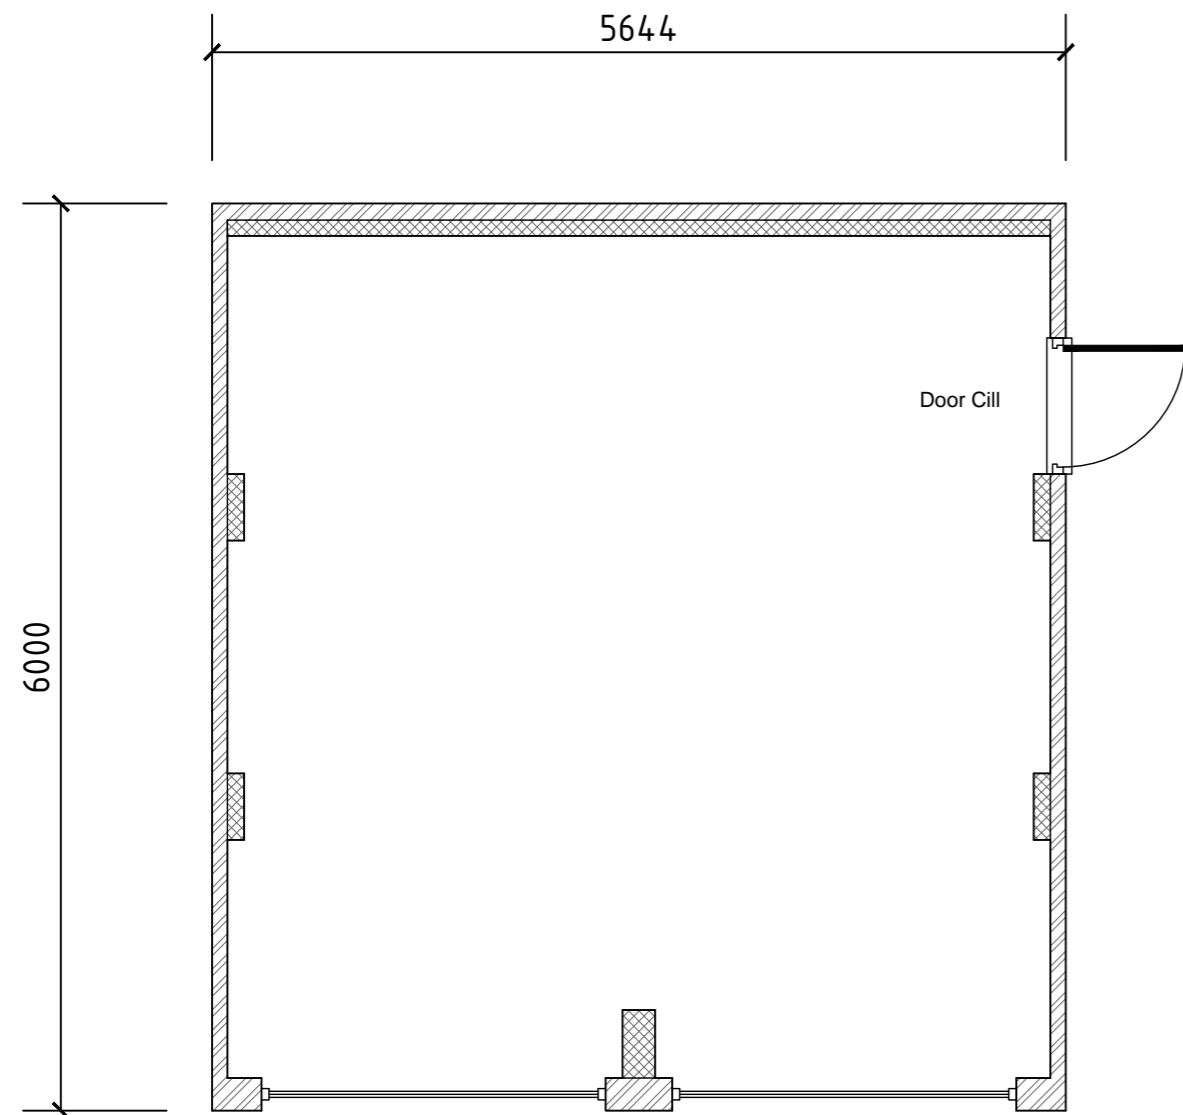

Floor Plan- Double Garage 1:50

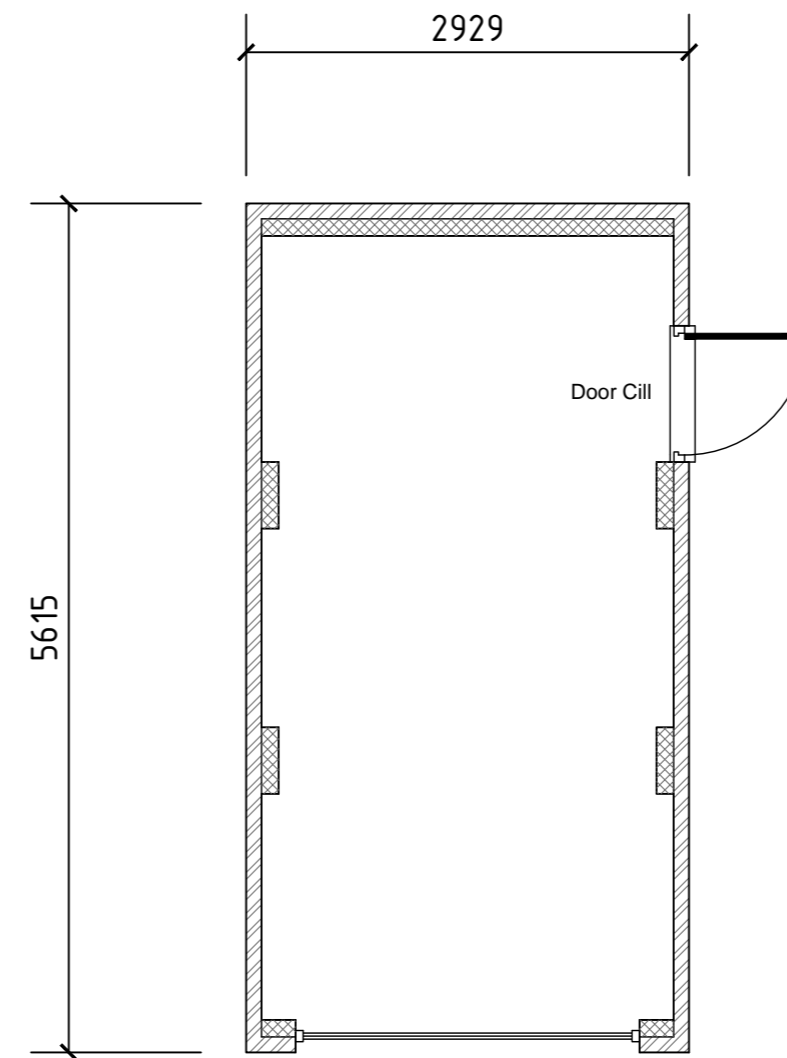

Floor Plan- Single Garage 1:50

Amendments:

BERRYS
 Willow House East Tel: 01743 271697
 Shrewsbury Business Park Fax: 01743 271753
 Shrewsbury SY2 6LG www.berrybros.com

Client: Galliers Homes Ltd.

Project: Reserved Matters Application.
Land at Church Aston.

Drawing: Garage Floor Plans and Elevations

Drawing Number: SA20756/13	Rev.	Scale as noted	Paper A2	Drawn By: AB
				Date: Feb 2016