




East Elevation

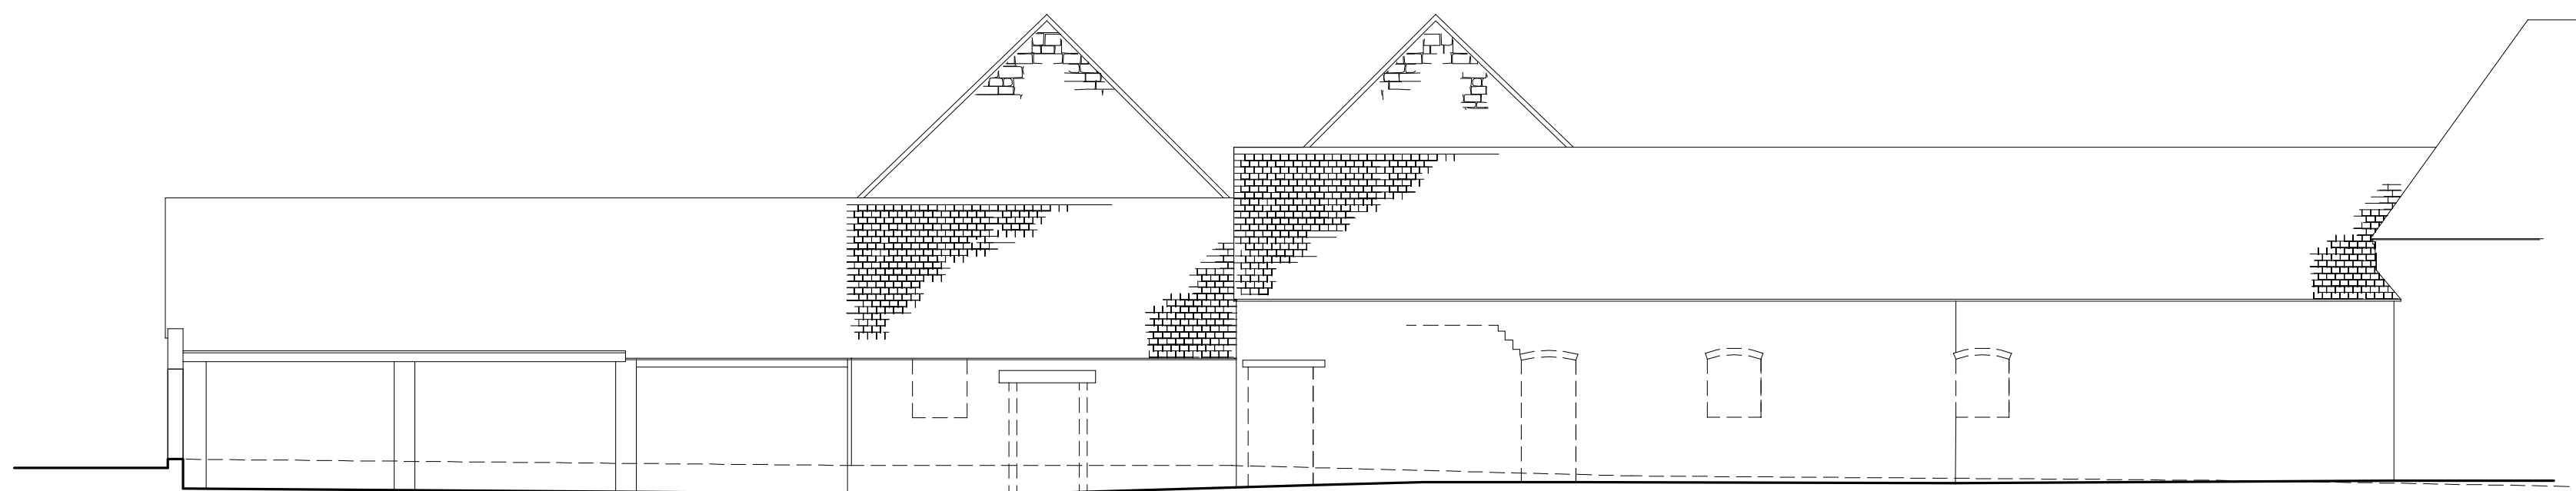


North Elevation

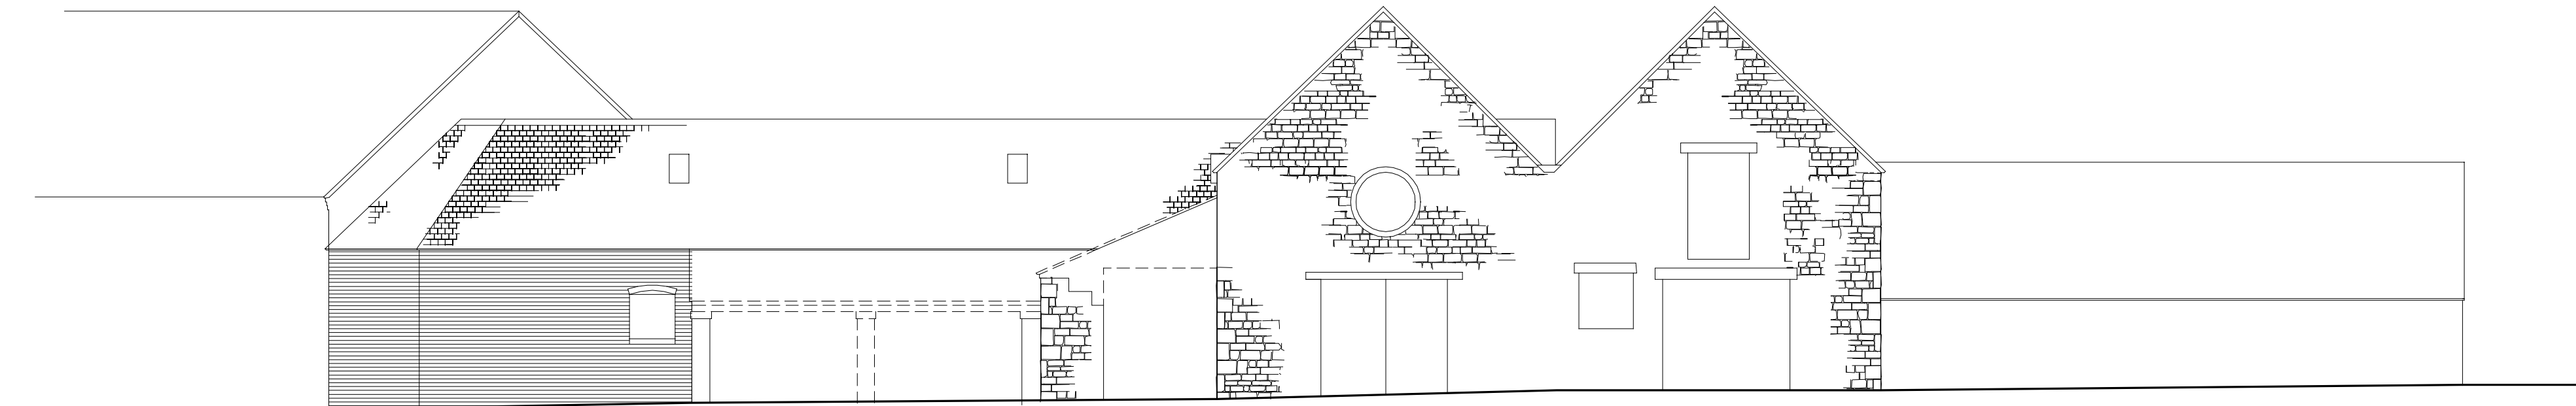

South Elevation

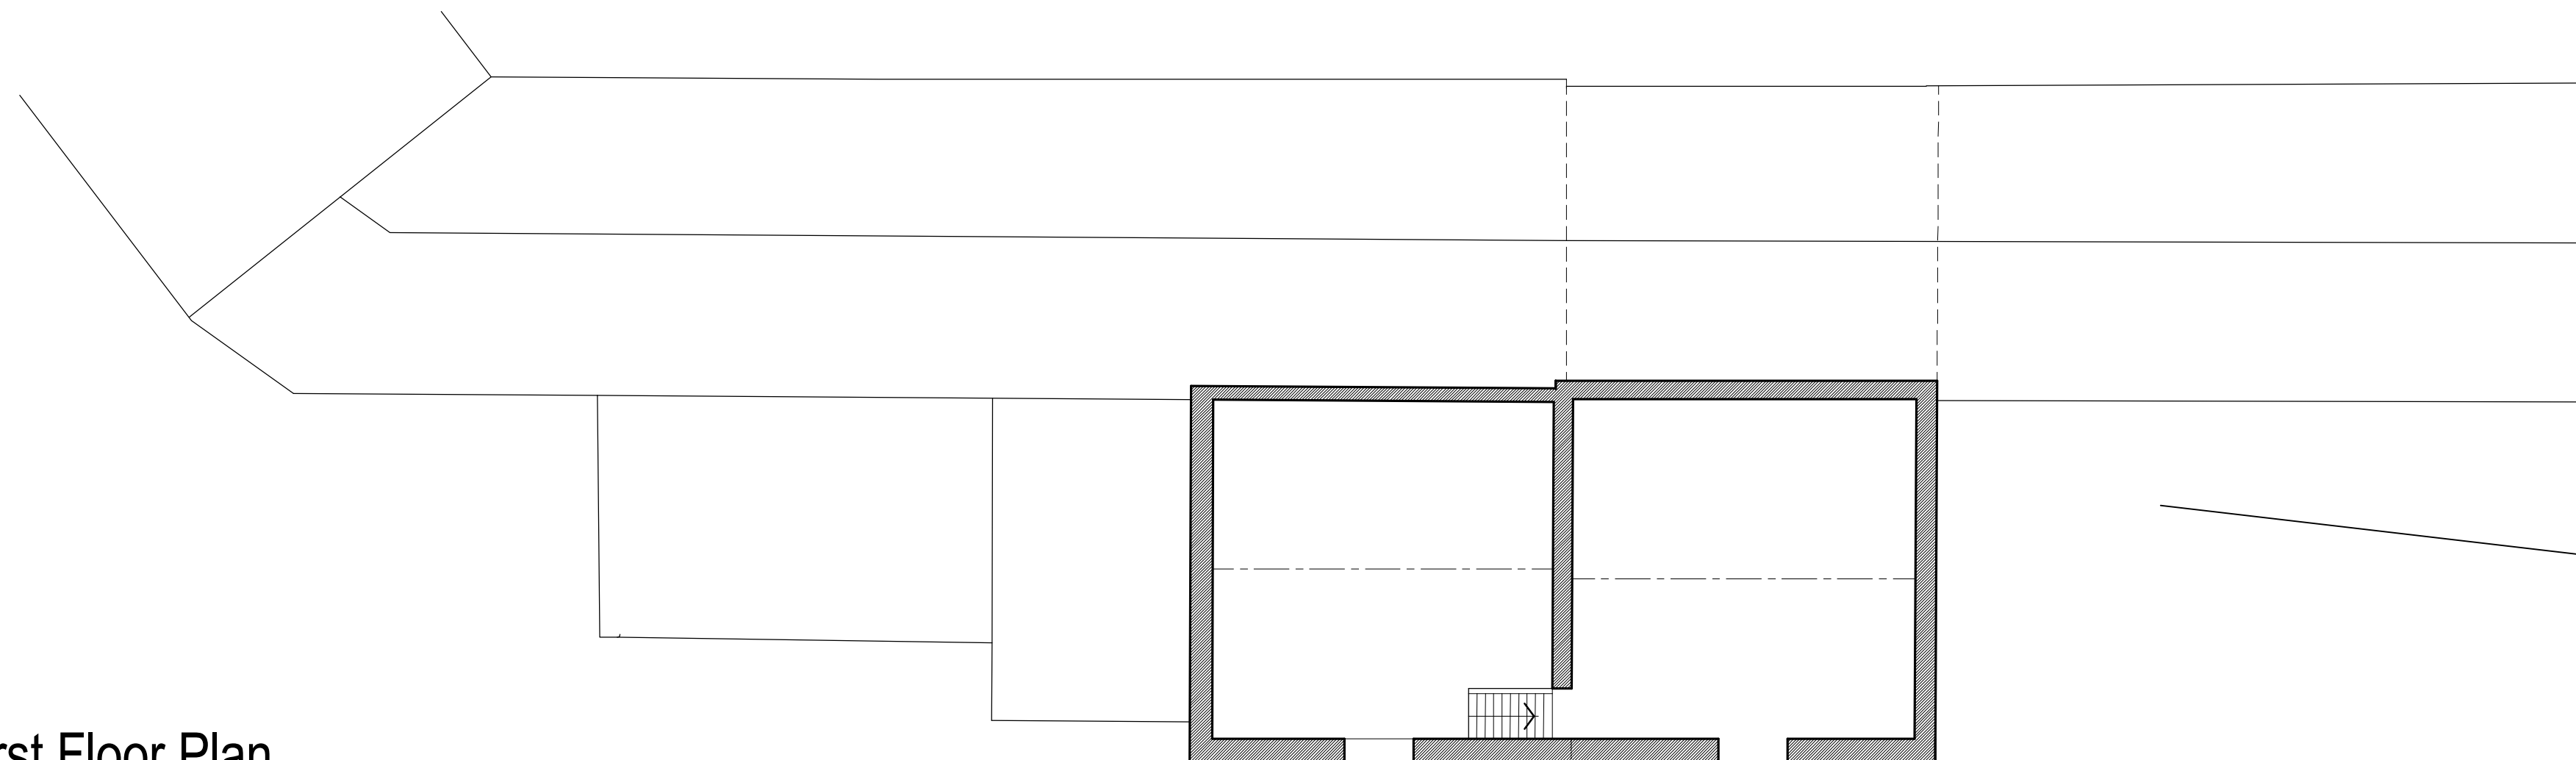

First Floor Plan

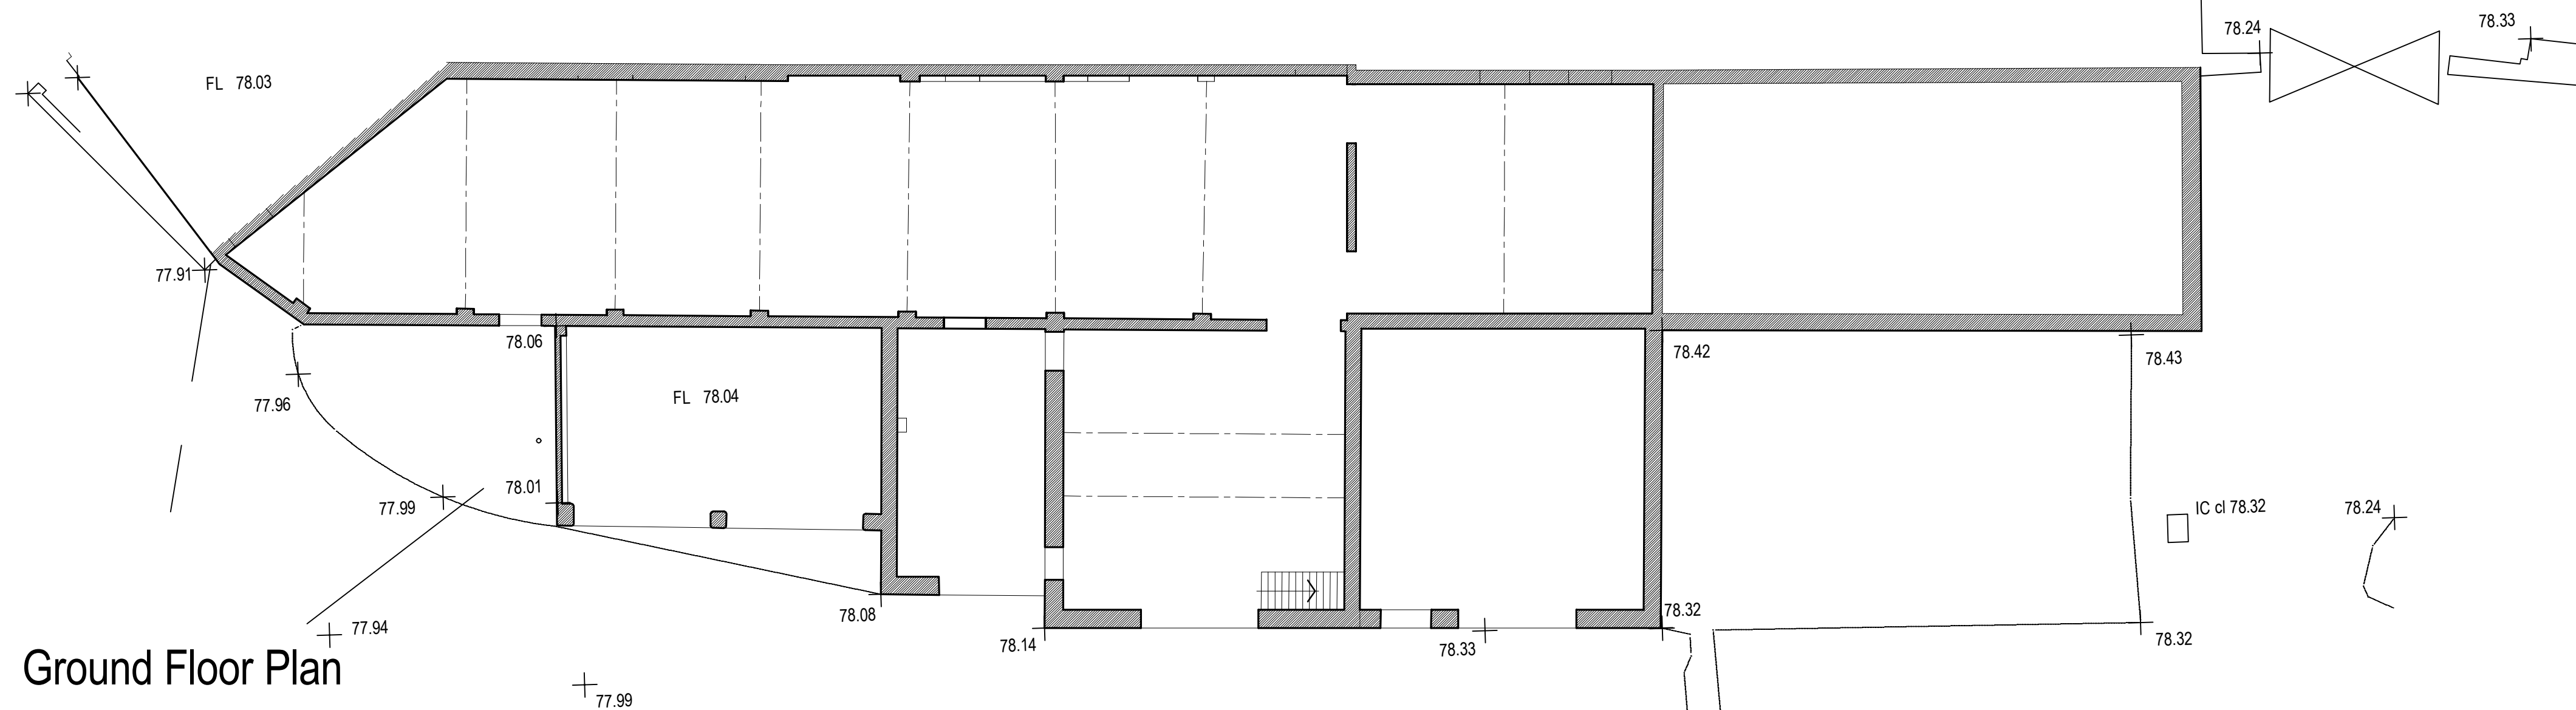

Ground Floor Plan


No.	Revision

HASTON REYNOLDS
CHARTERED SURVEYORS



+ 44 (0) 1902 84 05 48
ian@hastonreynolds.co.uk

If in doubt, ask
Do not scale off printed drawings
This drawing is the copyright and property of Haston Reynolds Ltd

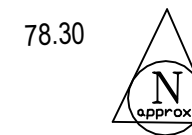

DATE	Nov 2015	SCALE	1 : 100@A1
ORIGIN	Cdsll	VERIFIED	ISR
ISSUE	Preliminary	A1 Drawing	

JOB TITLE	Sambrook Hall Farm Sambrook
CLIENT	Mr D Briggs

DRAWING TITLE	Existing General Arrangement Plans and Elevations
DRAWING No.	H0013-03-A1-PL-04