




Existing South Elevation

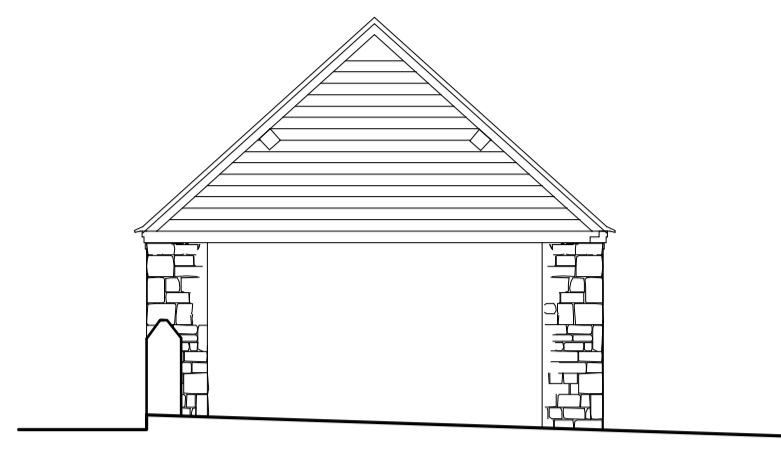


Existing East Elevation

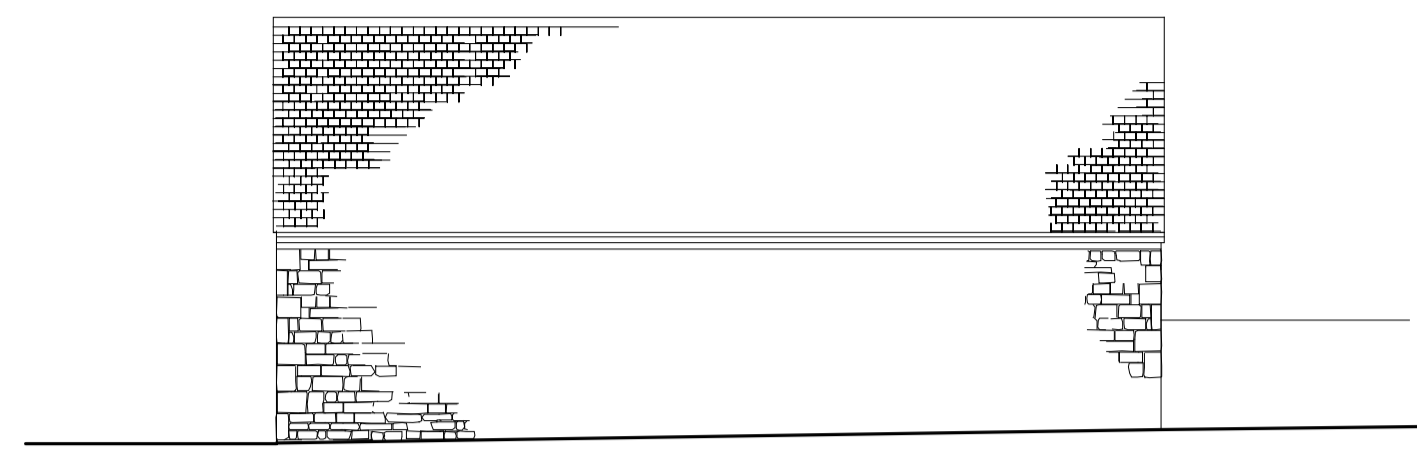

Proposed South Elevation

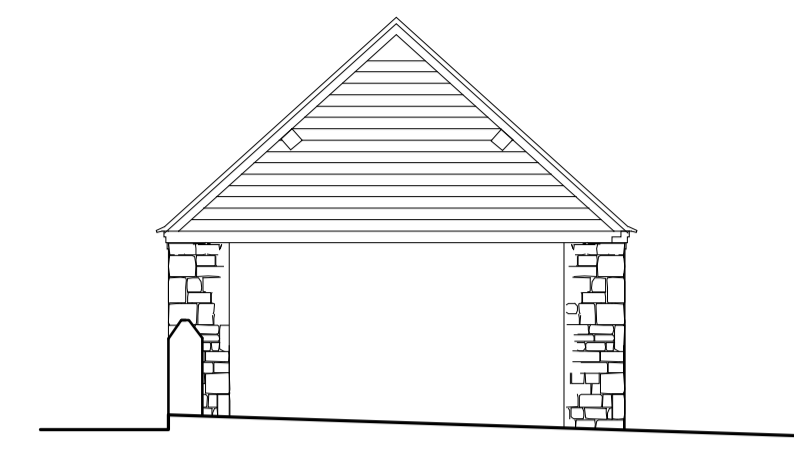


Proposed East Elevation

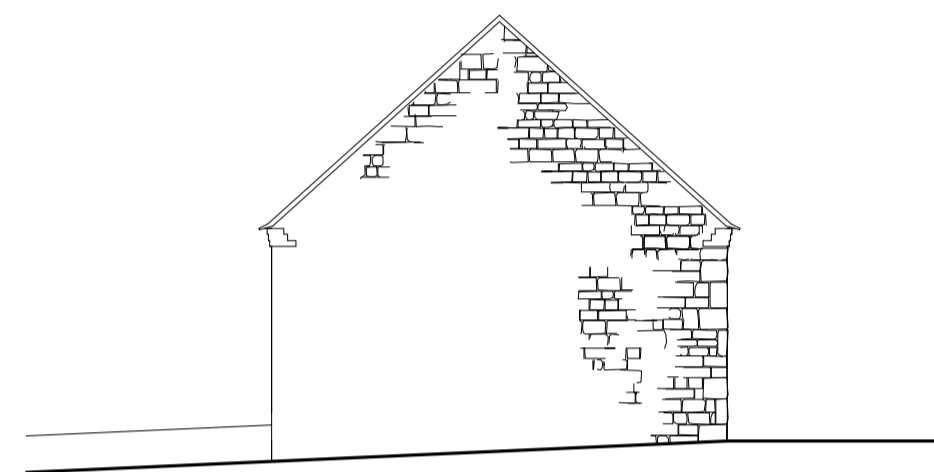


Existing West Elevation




Existing North Elevation

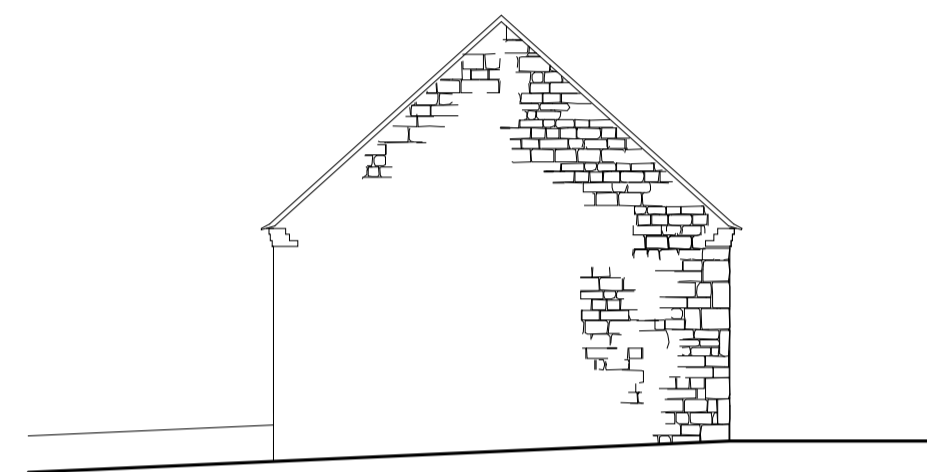


Proposed West Elevation

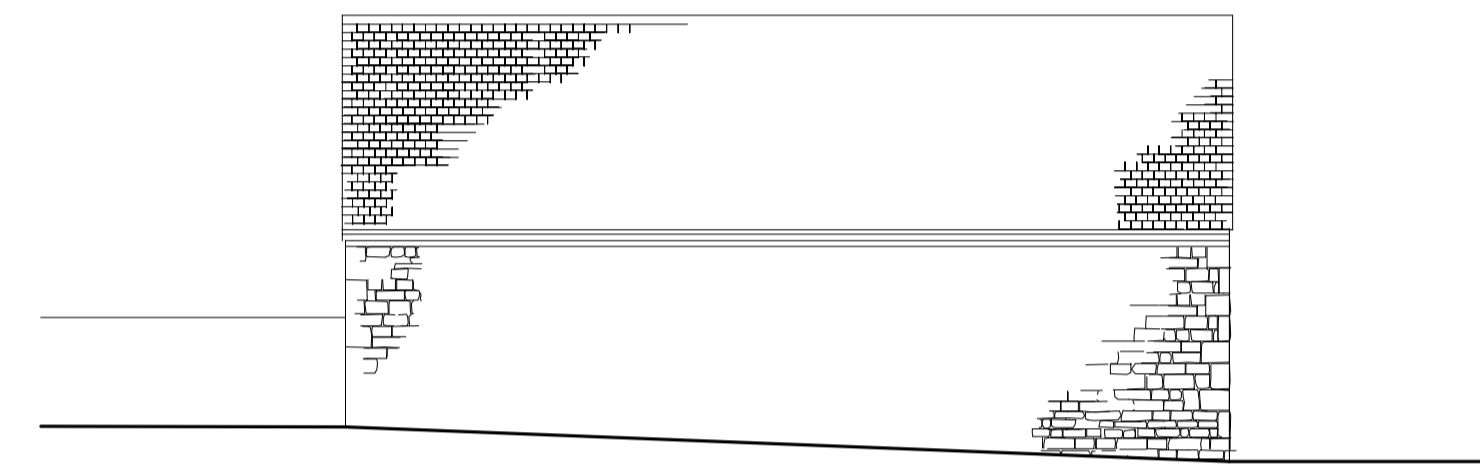

Proposed North Elevation

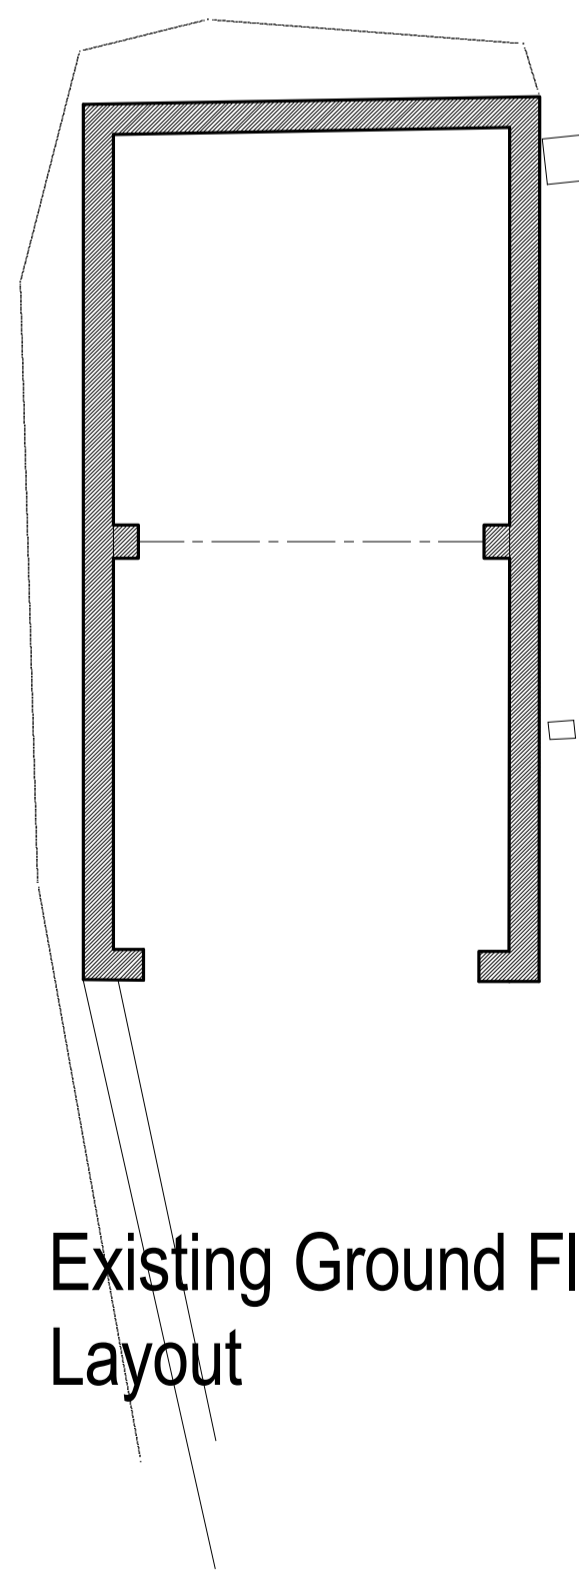

Existing Ground Floor Layout

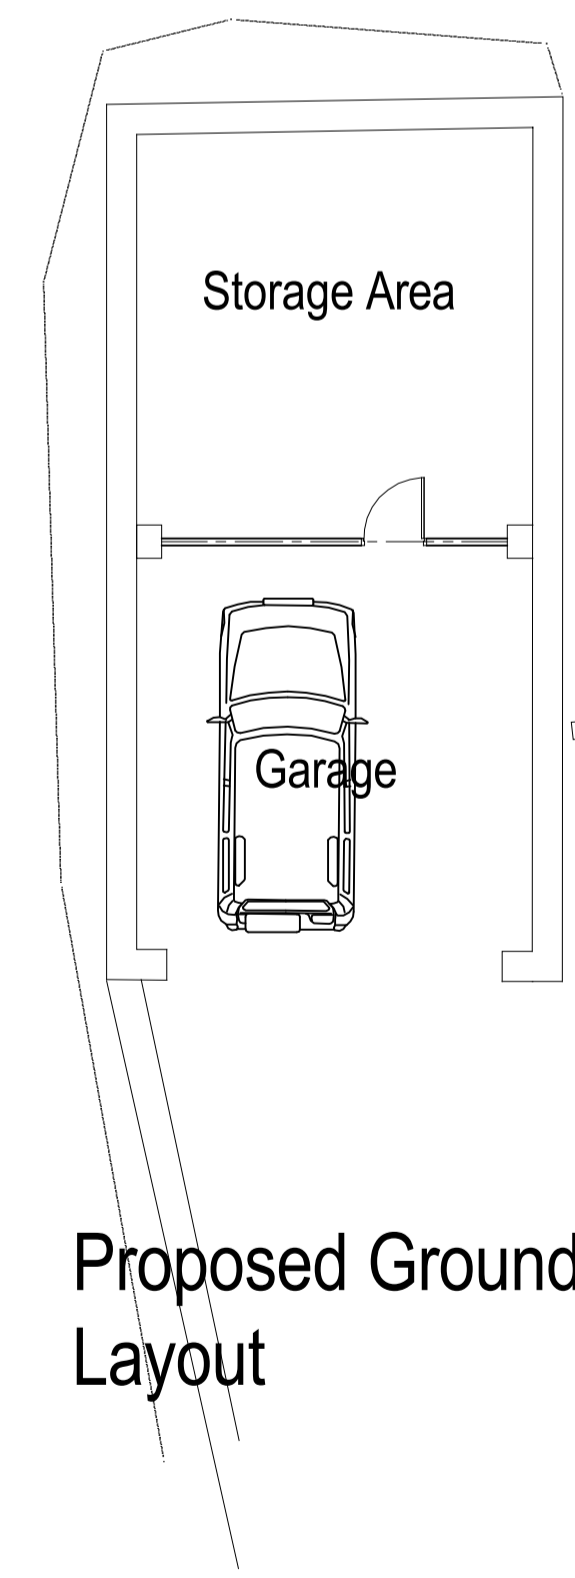

Proposed Ground Floor Layout

|     |   |        |
|-----|---|--------|
| A   | Building revisions to form garaging and store | Oct 16 |
| No. | Revision                                      |        |



|           |          |            |            |
|-----------|----------|------------|------------|
| DATE      | Nov 2015 | SCALE      | 1 : 100@A1 |
| ORIGIN    | Cdsll    | VERIFIED   | ISR        |
| FILE NAME |          |            |            |
| ISSUE     | Planning | A1 Drawing |            |

|           |                                |
|-----------|--------------------------------|
| JOB TITLE | Sambrook Hall Farm<br>Sambrook |
| CLIENT    | Mr D Briggs                    |

|               |  |
|---------------|--|
| DRAWING TITLE | Existing and Proposed General Arrangement Plans and Elevations |
| DRAWING No.   | H0013-03-A1-PL-06  |
| REV.          | A  |