



East Elevation


North Elevation

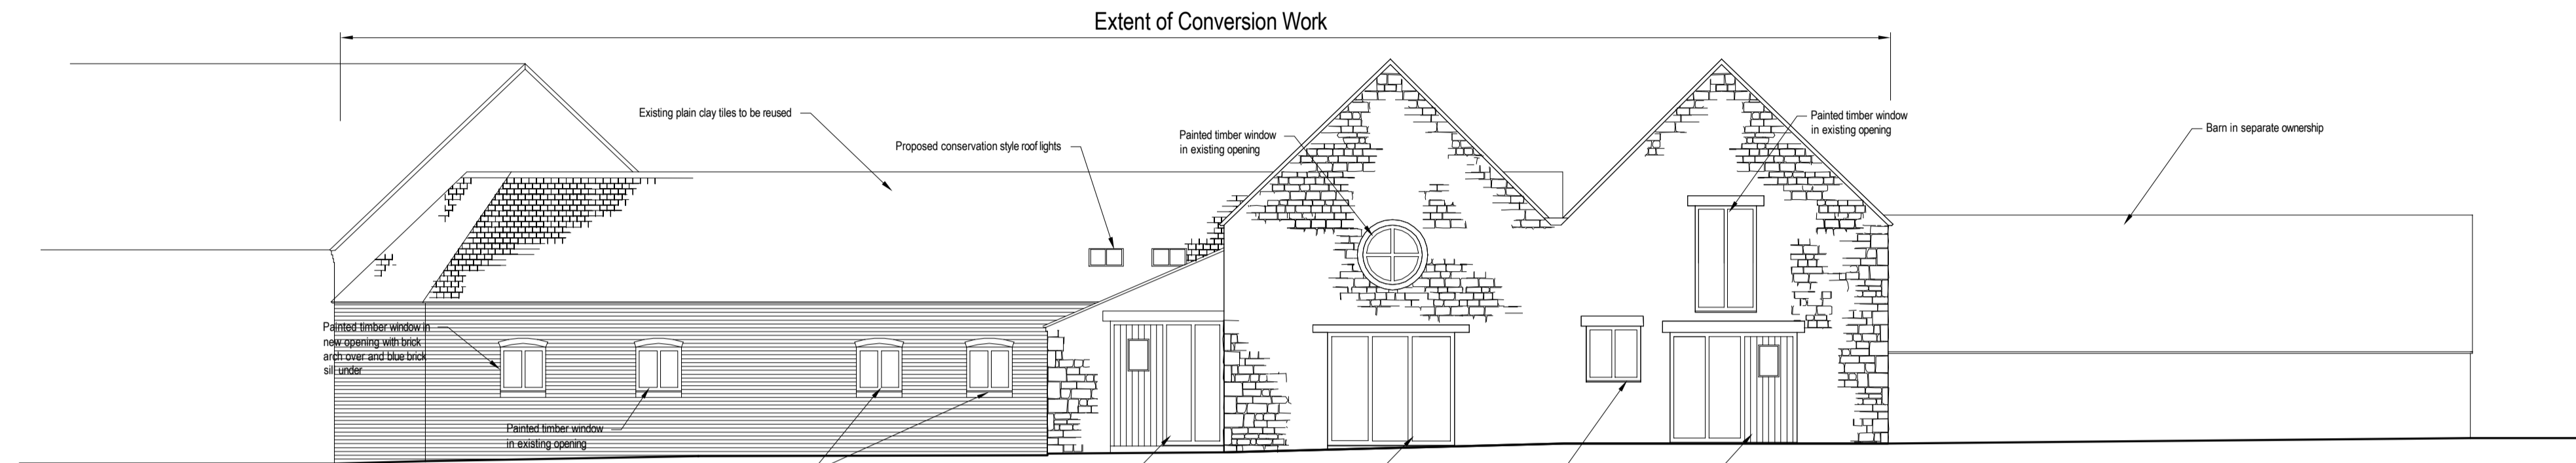

South Elevation

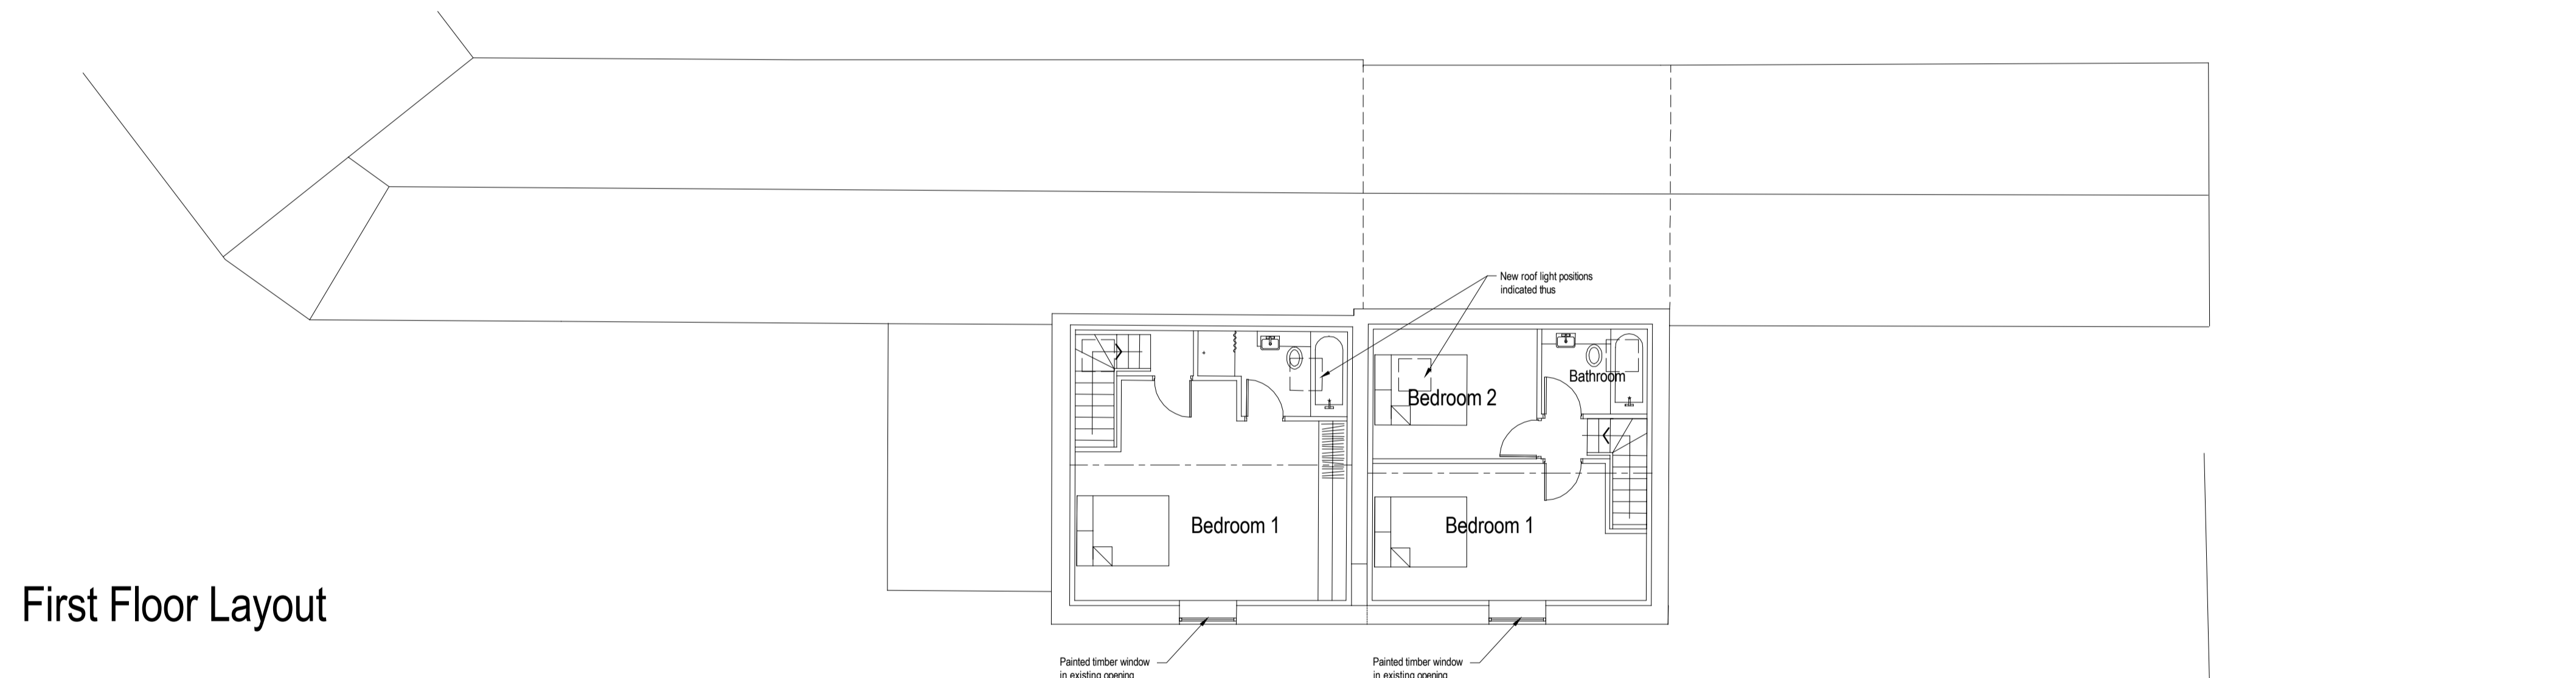

First Floor Layout

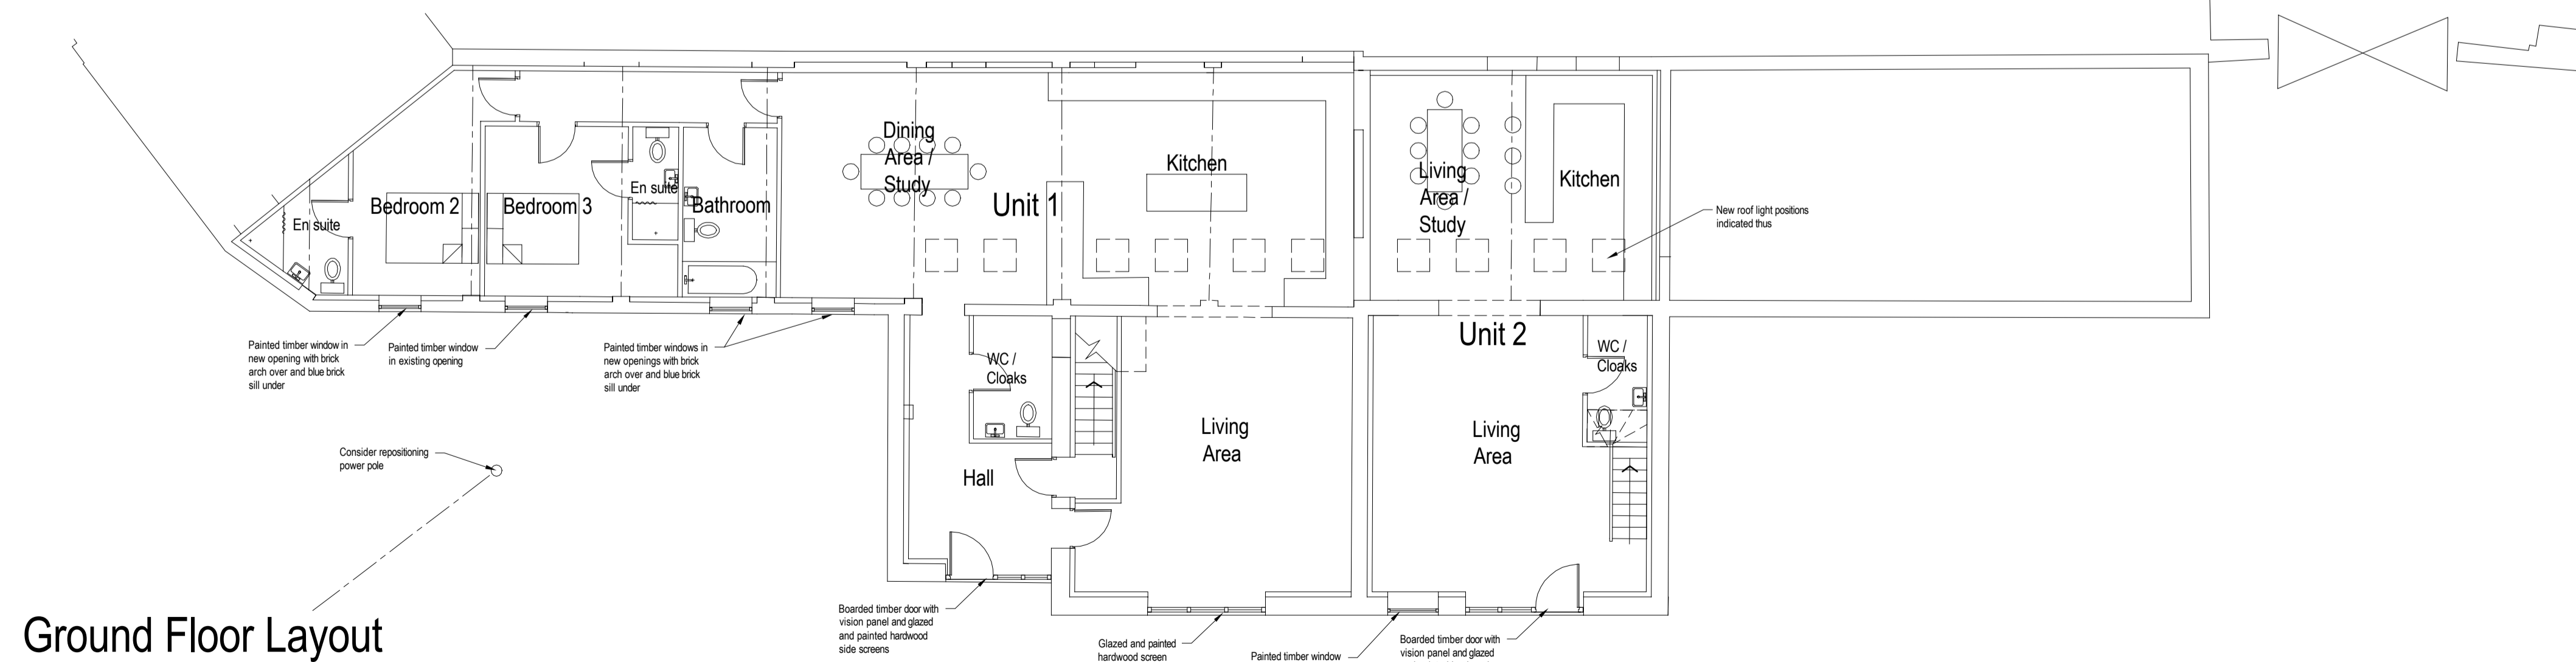

Ground Floor Layout

C	Outbuilding included as garage/store external and internal revisions	Oct 16
B	Scheme revised to form two dwelling units	Jun 16
A	Lean-to canopy, two windows and two rooflights removed	Feb 16
No.	Revision	

**HASTON REYNOLDS**  
CHARTERED SURVEYORS



+ 44 (0) 1902 84 05 48  
ian@hastonreynolds.co.uk

If in doubt; ask  
Do not scale off printed drawings  
This drawing is the copyright and property of Haston Reynolds Ltd



DATE	Nov 2015	SCALE	1 : 100@A1
ORIGIN	Cdsll	VERIFIED	ISR
FILE NAME			
ISSUE	Planning	A1 Drawing	

JOB TITLE	Sambrook Hall Farm Sambrook
CLIENT	Mr D Briggs

DRAWING TITLE	Proposed General Arrangement Plans and Elevations
DRAWING No.	H0013-03-A1-PL-05
REV.	C