



Front Elevation

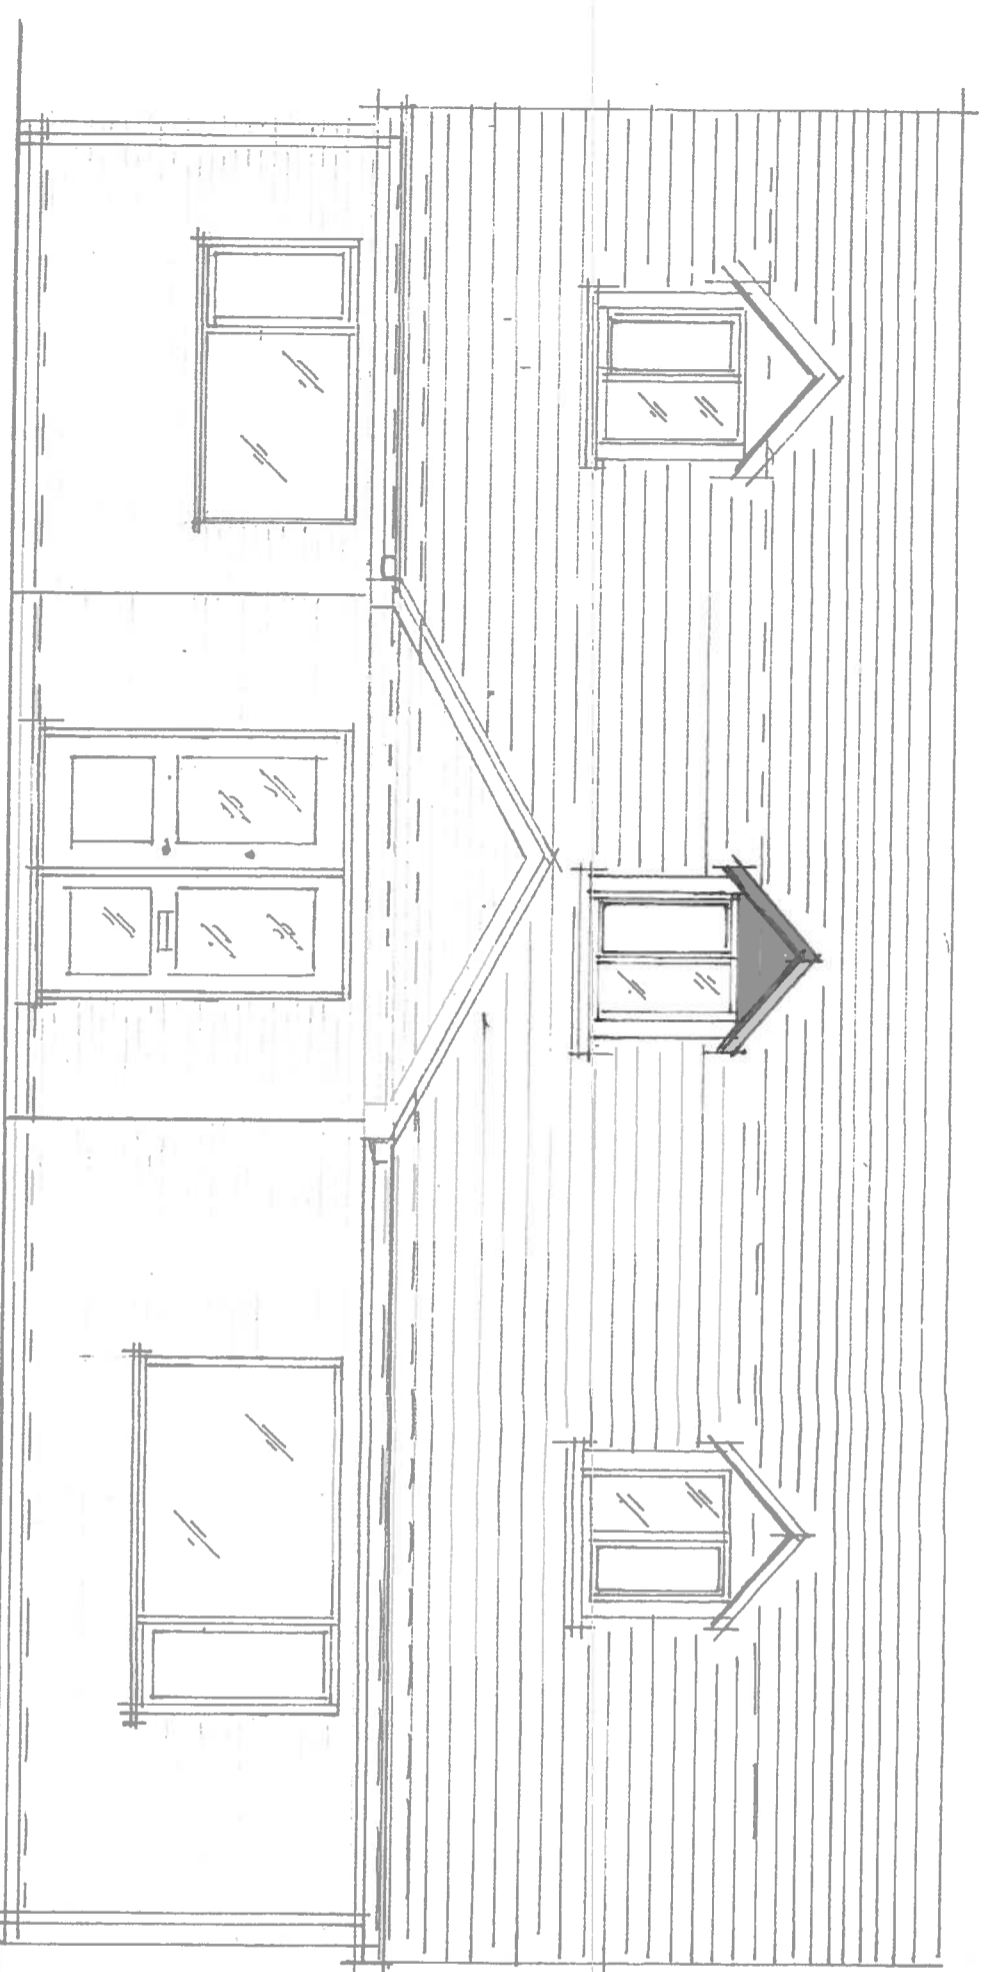

Side Elevation

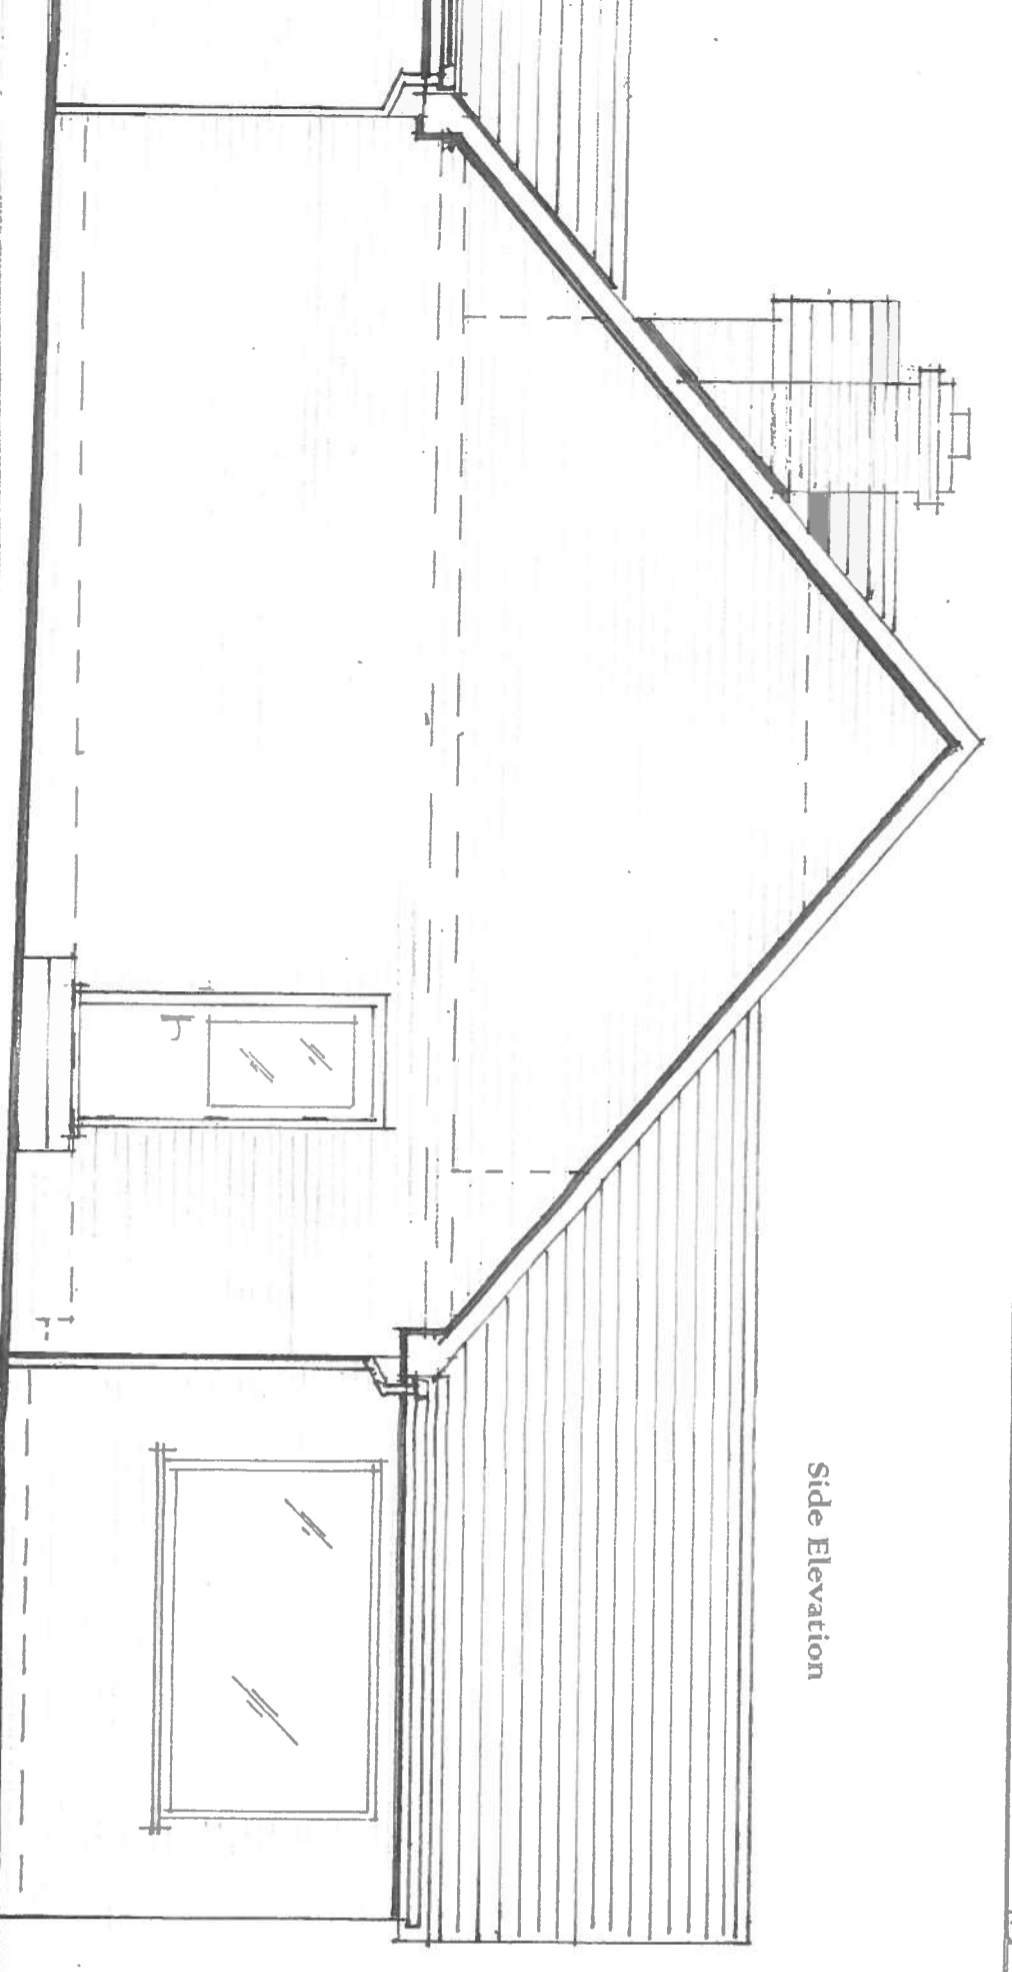

NOTES:  
All dimensions must be checked on site and not scaled from this drawing

TELFORD & WREKIN COUNCIL  
BUILDING CONTROL  
10 AUG 2013  
PLAN No. ....

Date	Revisions

Client  
**Mr and Mrs G Hopkins**

Job Title  
**New bungalow on land adjacent to Oakfield, Middle Lane, Cold Hatton, Telford TF6 6QA**

Drawing Title  
**Elevations**

Scale  
**1:50 @ A3**

Date  
**01/08/2016**

Drawn by  
**TM**

Draw No  
**16/3000/EL**