



Rear Elevation

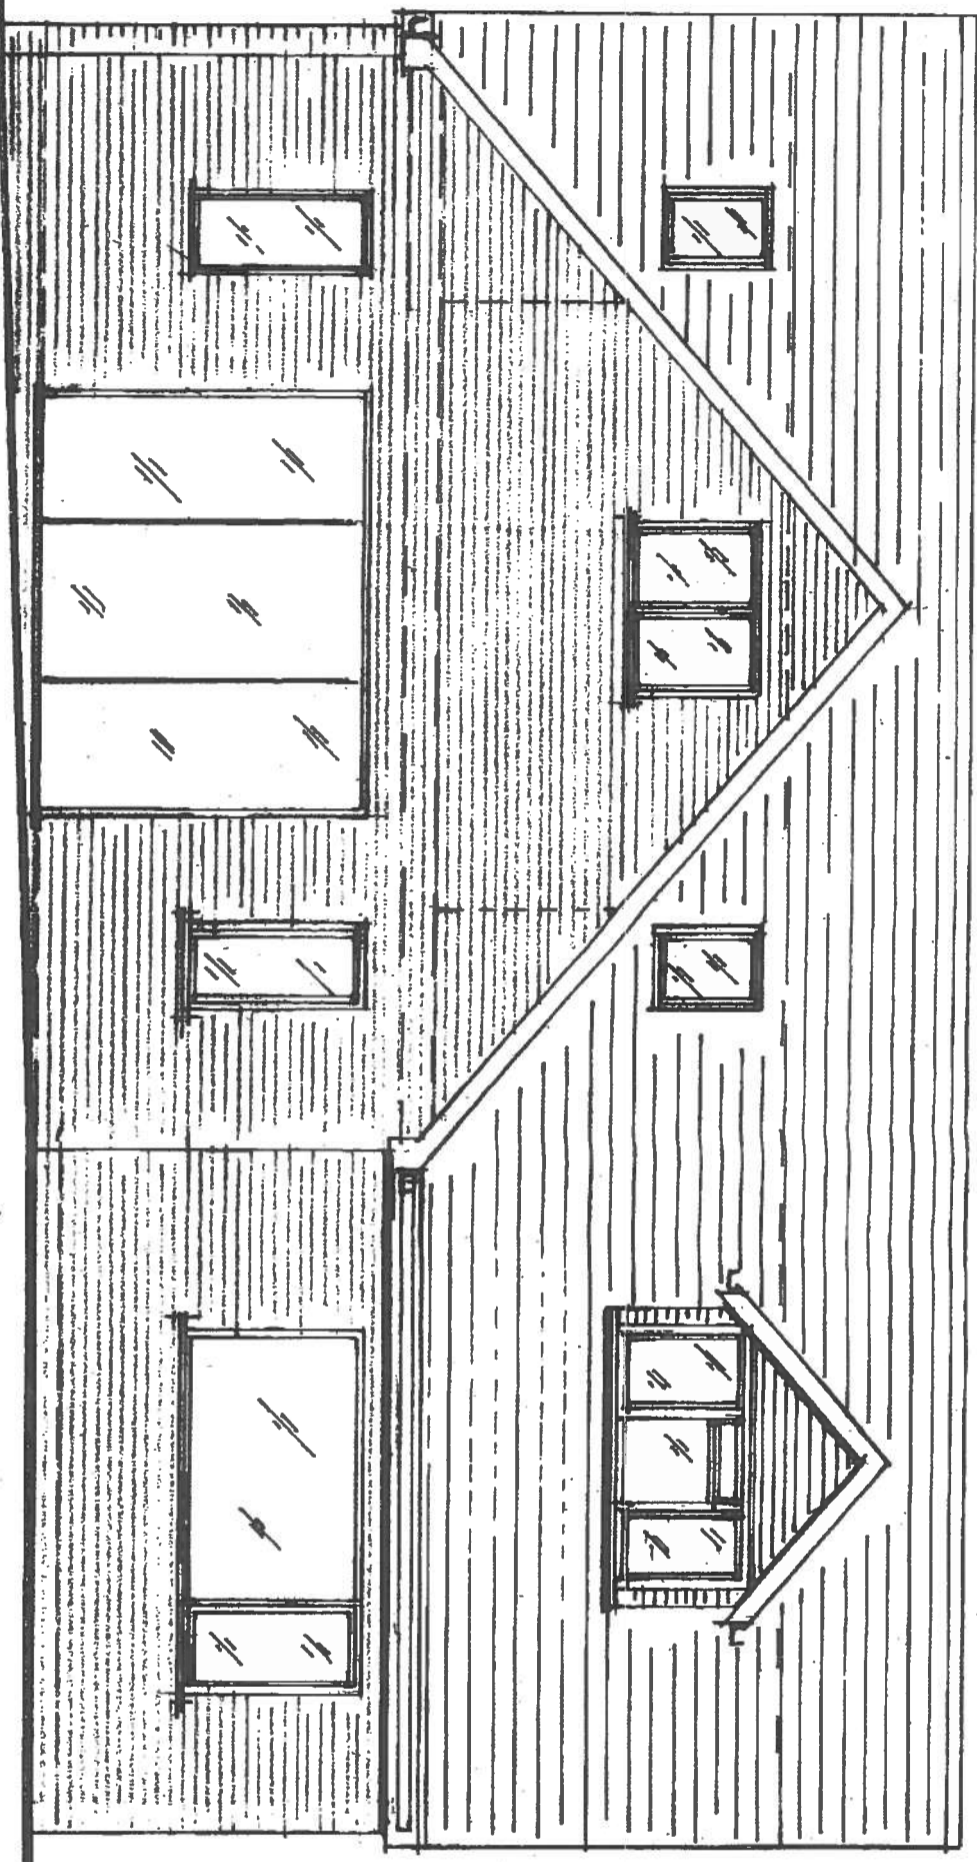

Side Elevation

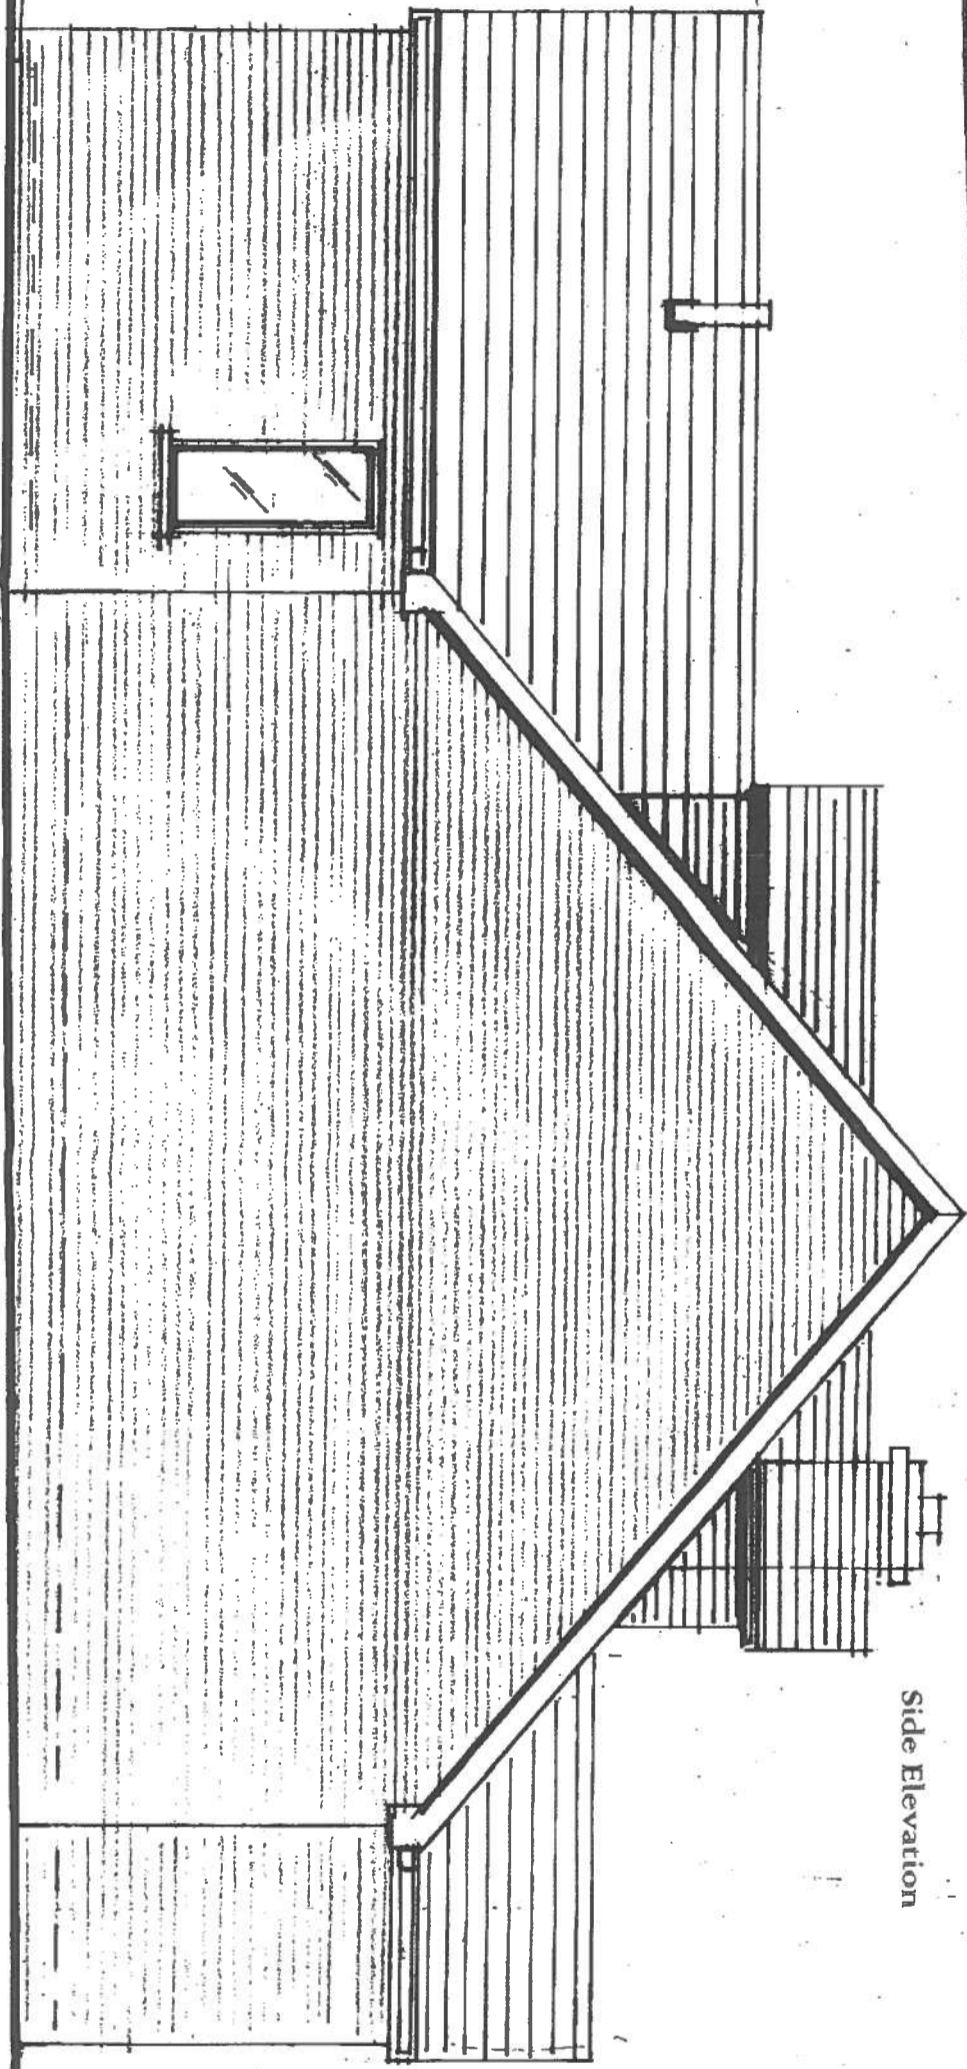

NOTES:  
All dimensions must be checked on site and not scaled from this drawing.

TELFORD & WREKIN COUNCIL  
BUILDING CONTROL  
(UNAPPROVED)  
10 AUG 2016  
PLAN No .....

Date	Revisions

Client  
**Mr and Mrs G Hopkins**

Job Title  
**New bungalow on land adjacent to Oakfield, Middle Lane, Cold Hatton, Telford TF6 6QA**

Drawing Title  
**Rear and Site Elevations**

Scale  
**1:50 @ A3**

Date  
**01/08/2016**

Drawn by  
**TM**

Dwg No.  
**16/3003/RE**

Rev