

Rear Elevation 1:100
Chimneys to plots: Plot 11,15
(Weston) (Kedington)




Side Elevation 1:100
(Weston)




Side Elevation 1:100
(Kedington)



Front Elevation 1:100
(Kedington) (Weston)

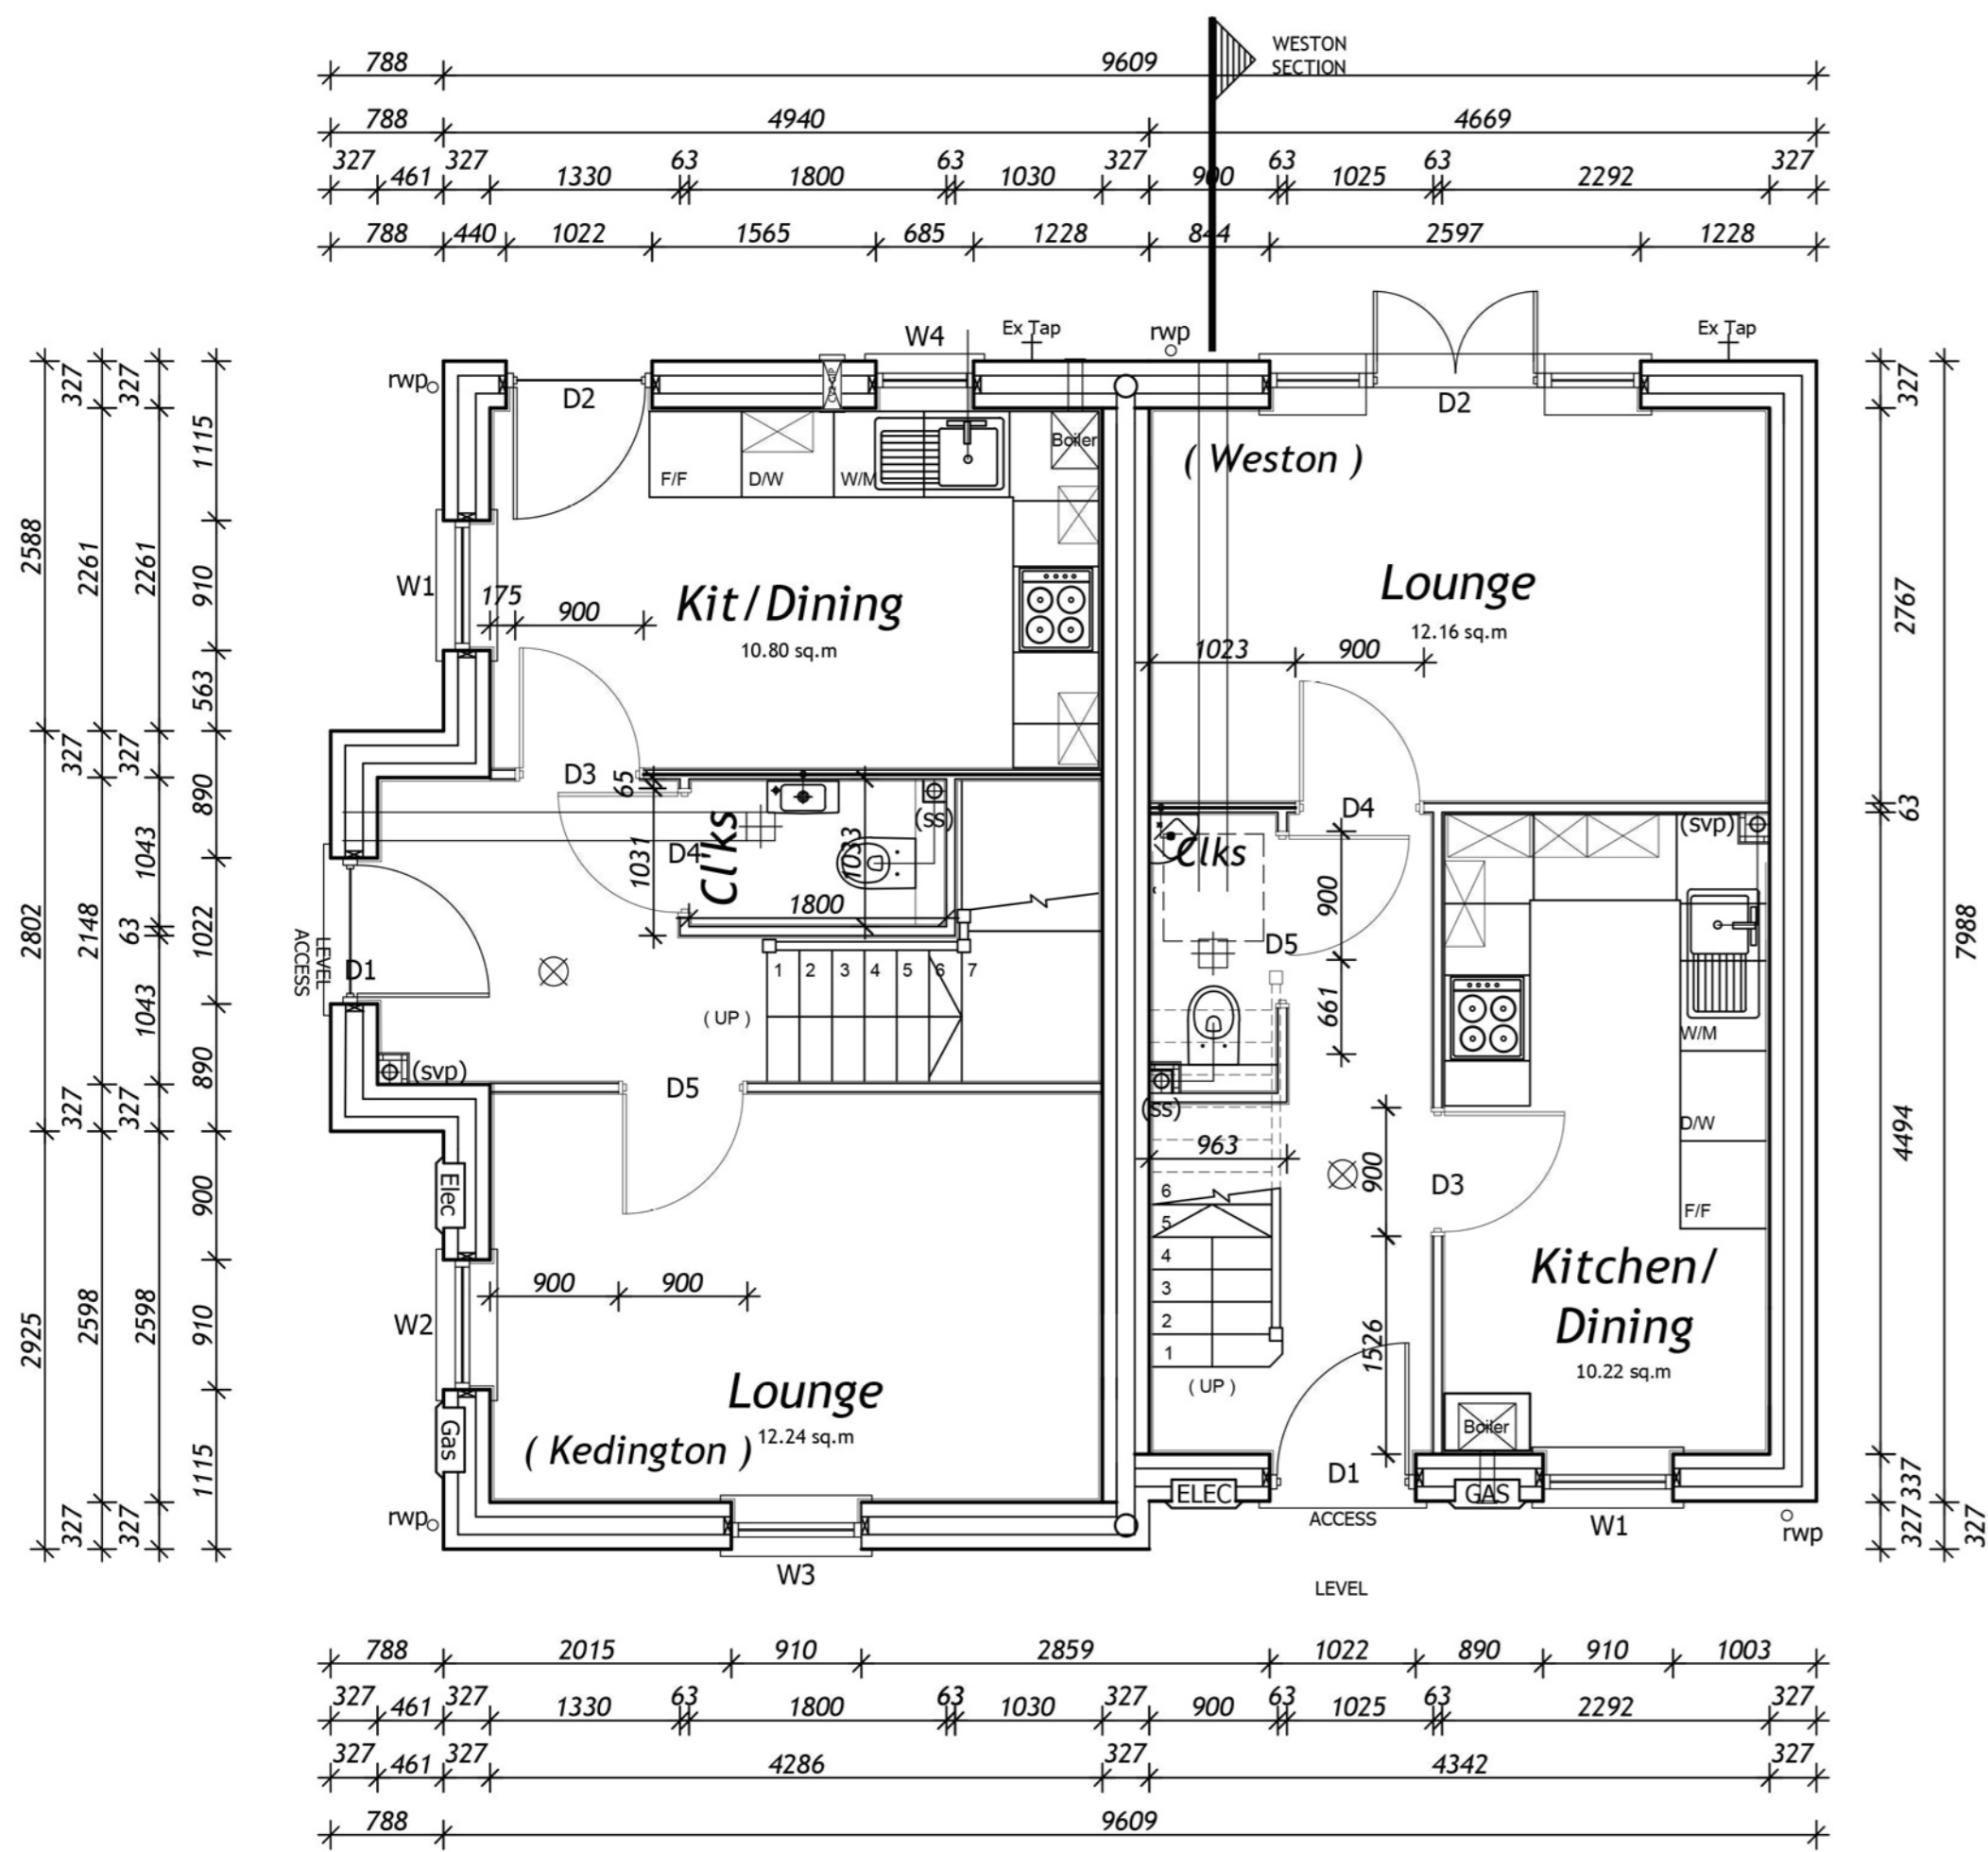

Ground Floor Plan 1:50

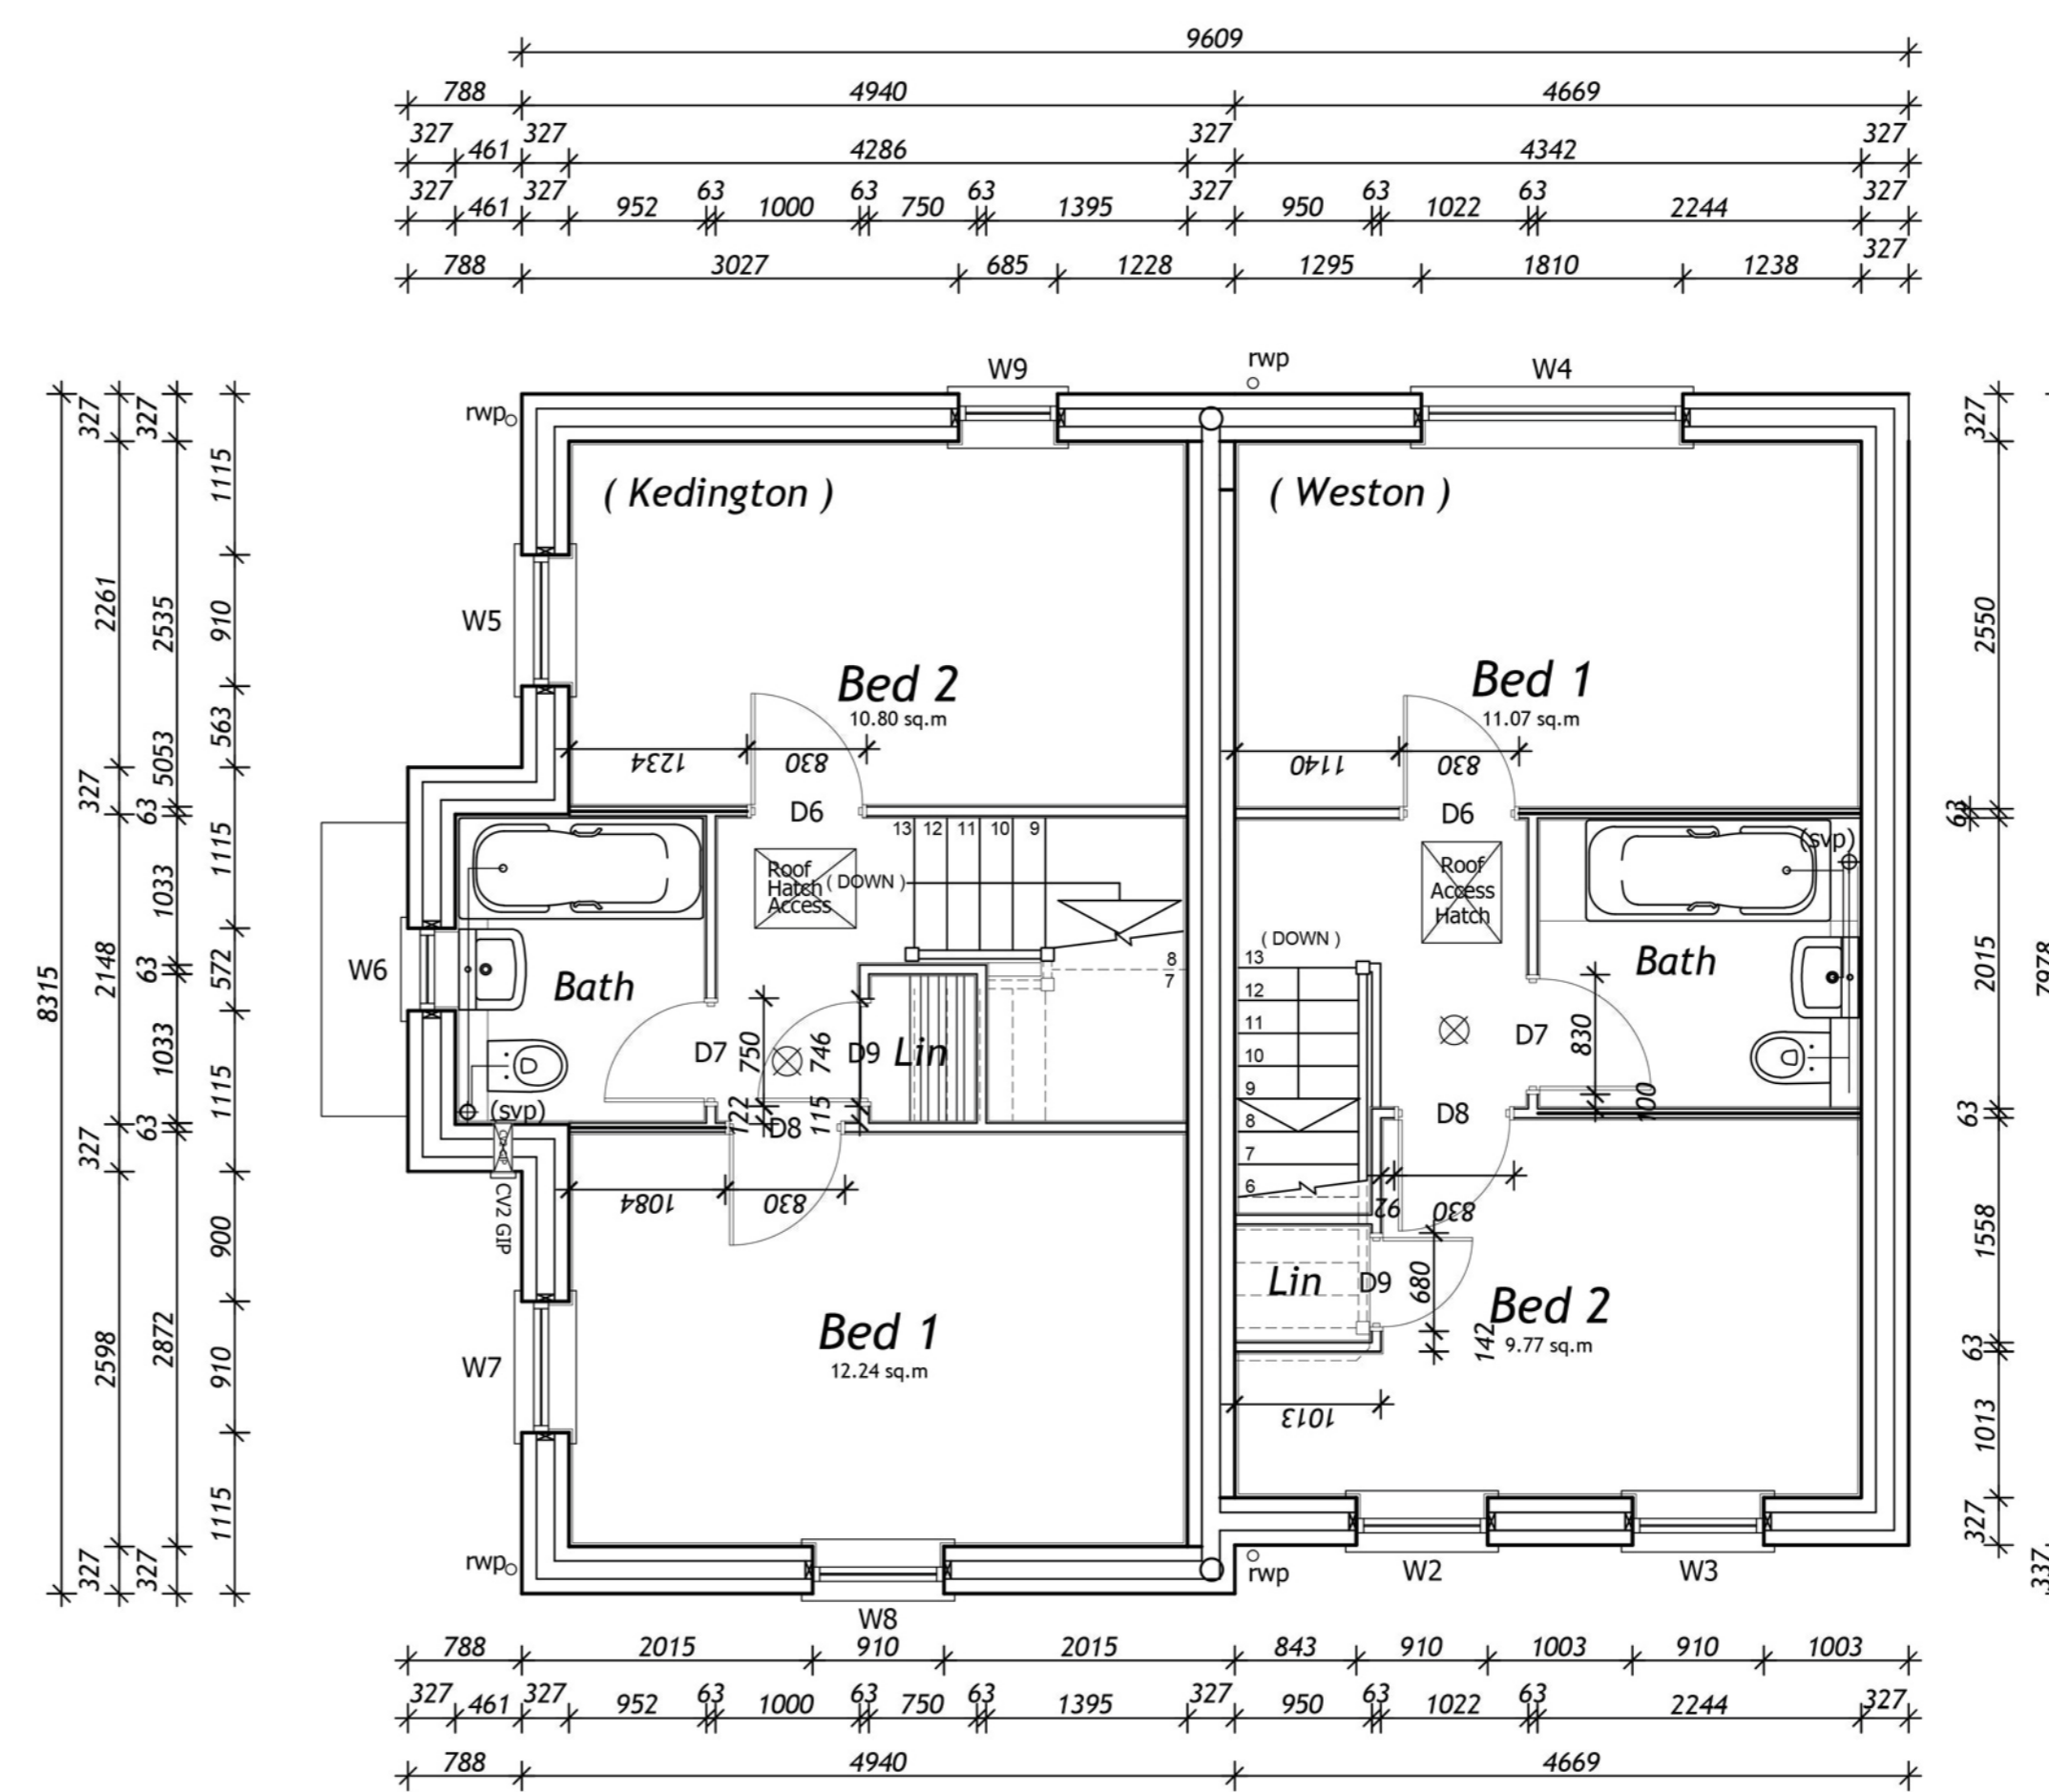

First Floor Plan 1:50

TO BE READ IN CONJUNCTION WITH

| | | | |
|-------|----------------|------------|-----|
| A | RENDER ADDED | 281117 | HB |
| ISSUE | REVISION | DATE | BY |
| SCALE | VARIABLES @ A1 | DRG NUMBER | P13 |
| DATE | 10/07/17 | FLOOR AREA | m2 |
| DRAWN | FM | | |
| CHECK | HB | | |

TITLE
HOUSE TYPE
KEDINGTON & WESTON

PROJECT
SNEDSHILL
TELFORD

LOVELL