




Side Elevation 1:100


Front Elevation 1:100  
Chimneys to plots: Plot 12,13

Side Elevation 1:100

Rear Elevation 1:100

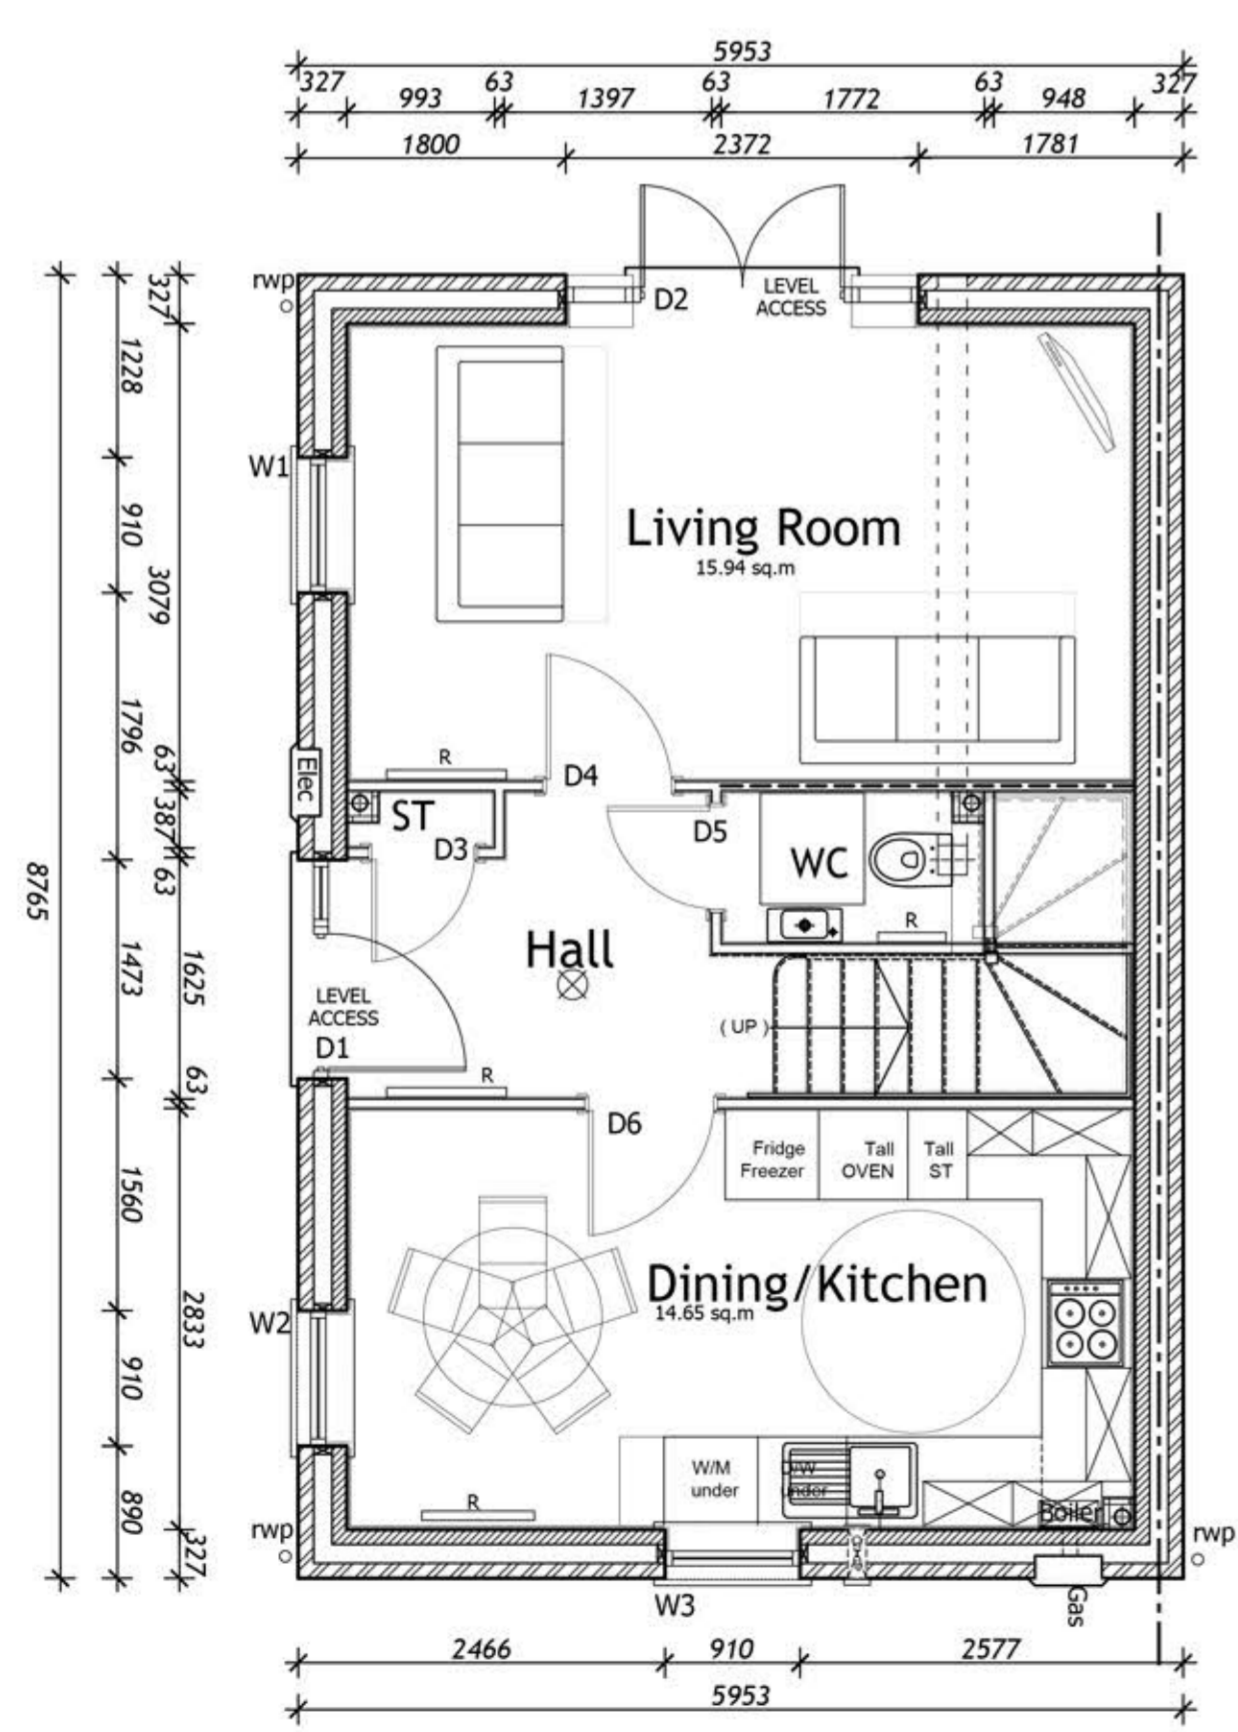

Ground Floor Plan 1:50

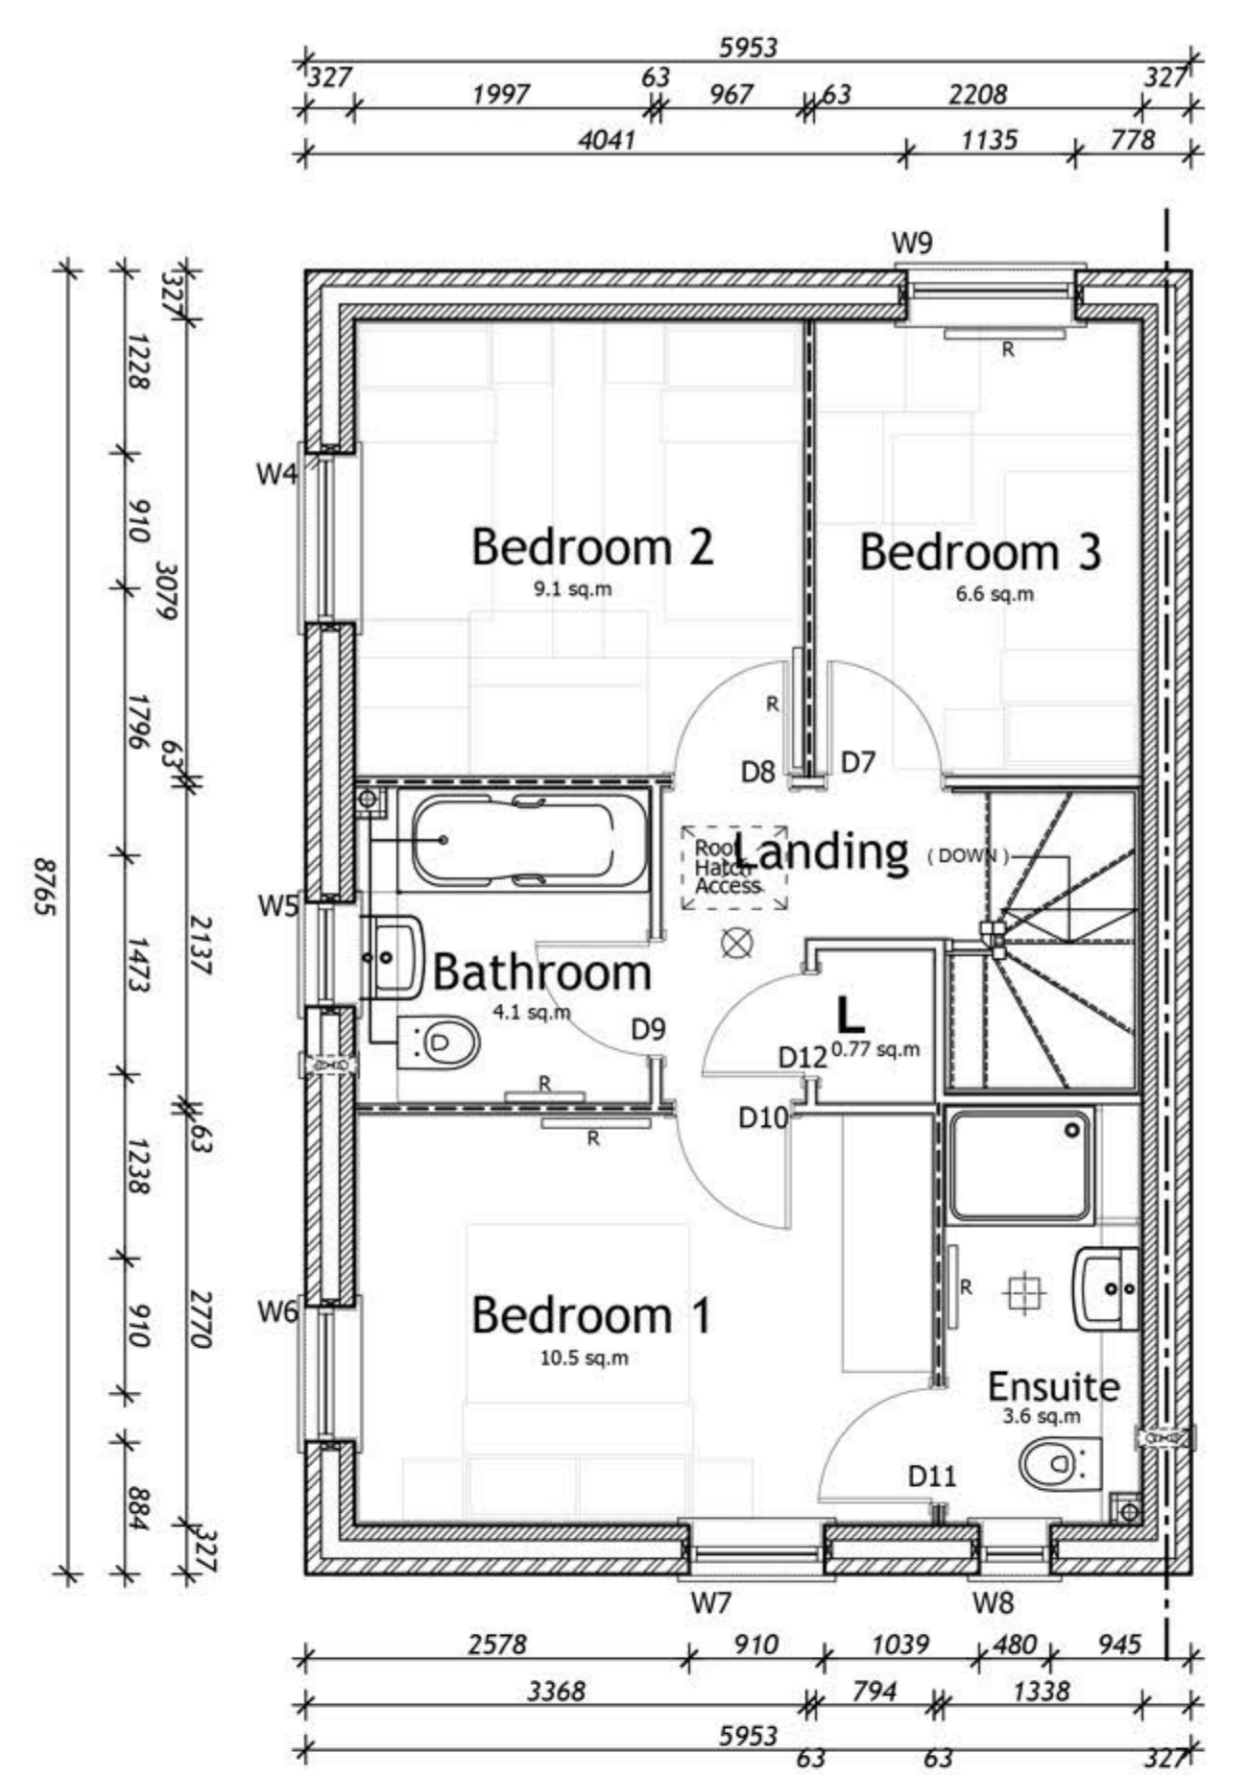

First Floor Plan 1:50

TO BE READ IN CONJUNCTION WITH

| ISSUE | REVISION | DATE       | BY    | CHK |
|-------|----------|------------|-------|-----|
| SCALE | 1:50 @A1 |            |       |     |
| DATE  | 10/07/17 | DRG NUMBER | P 10  |     |
| DRAWN | FM       | FLOOR AREA | 52.20 | m2  |
| CHECK | HB       |            |       |     |

TITLE  
HOUSE TYPE  
MANSWOOD

PROJECT  
SNEDSHILL  
TELFORD

# LOVELL