

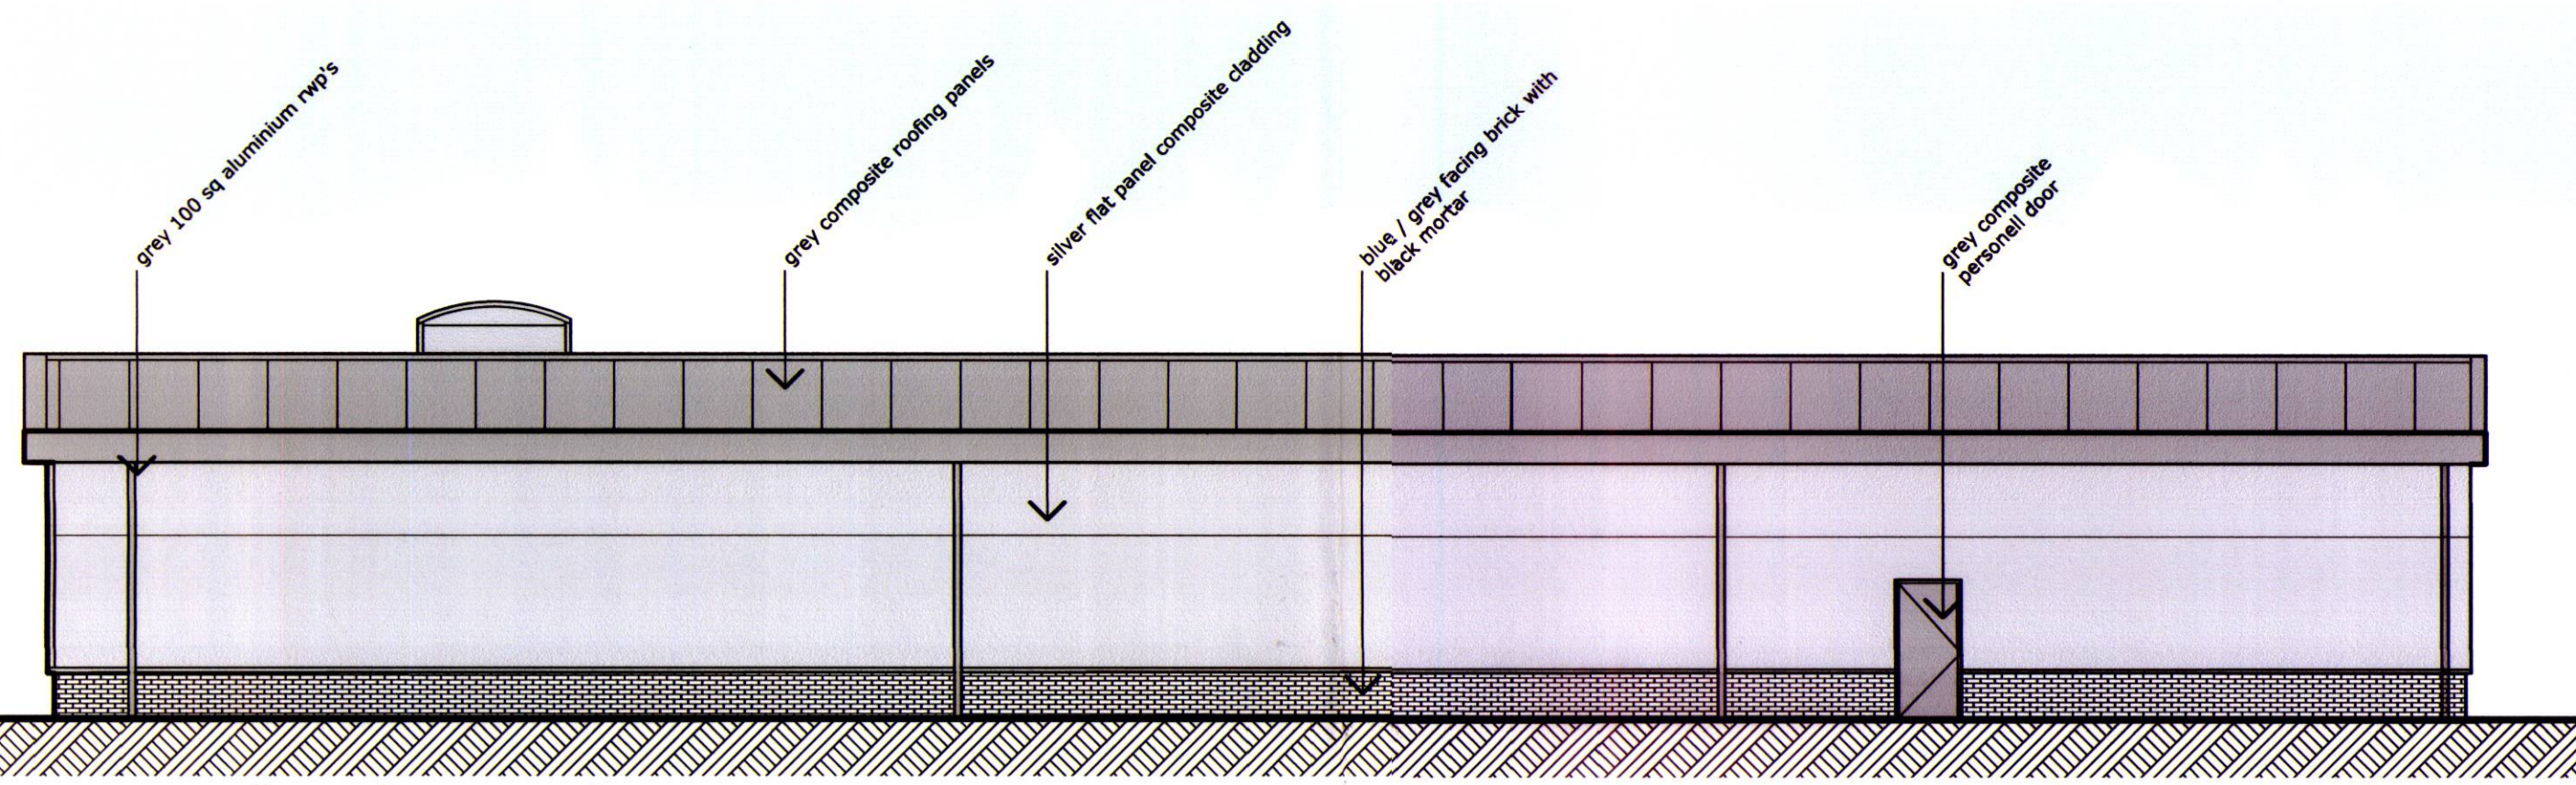



revisions:

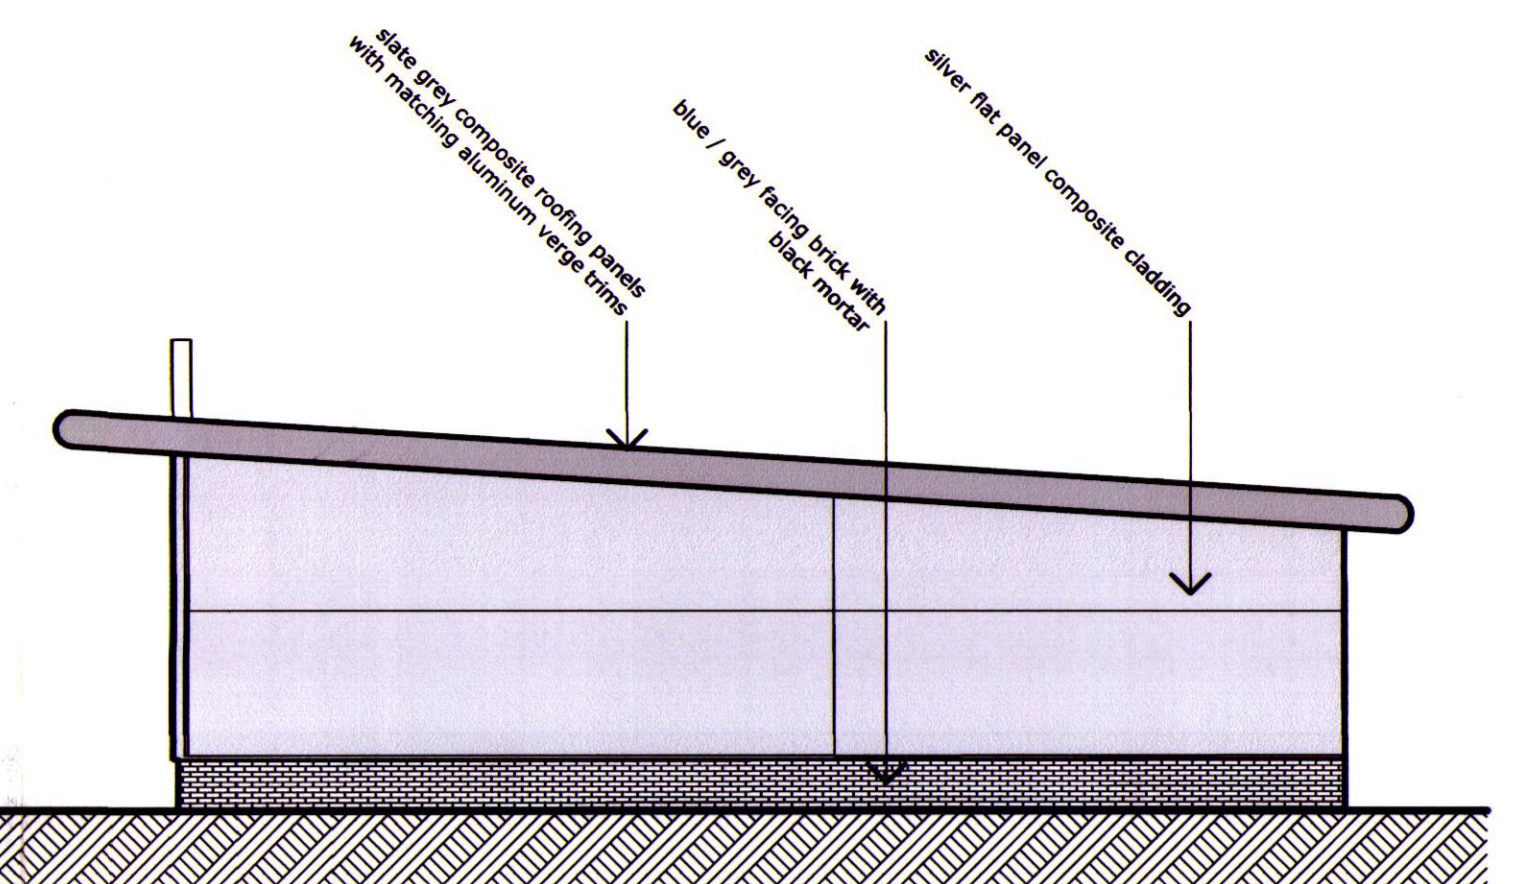


north elevation

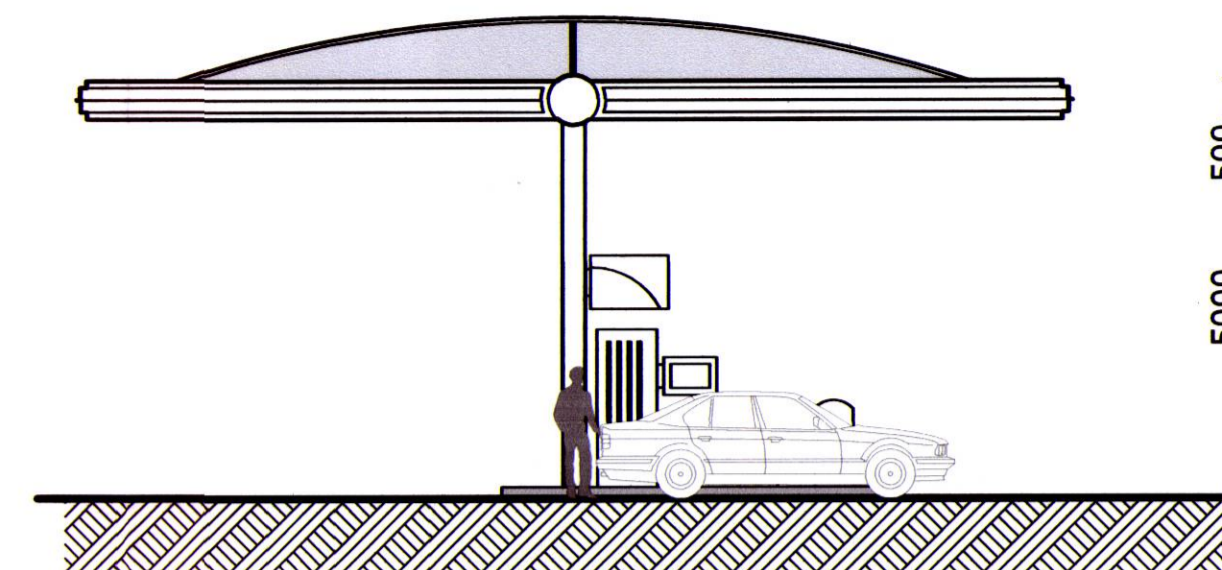

east elevation

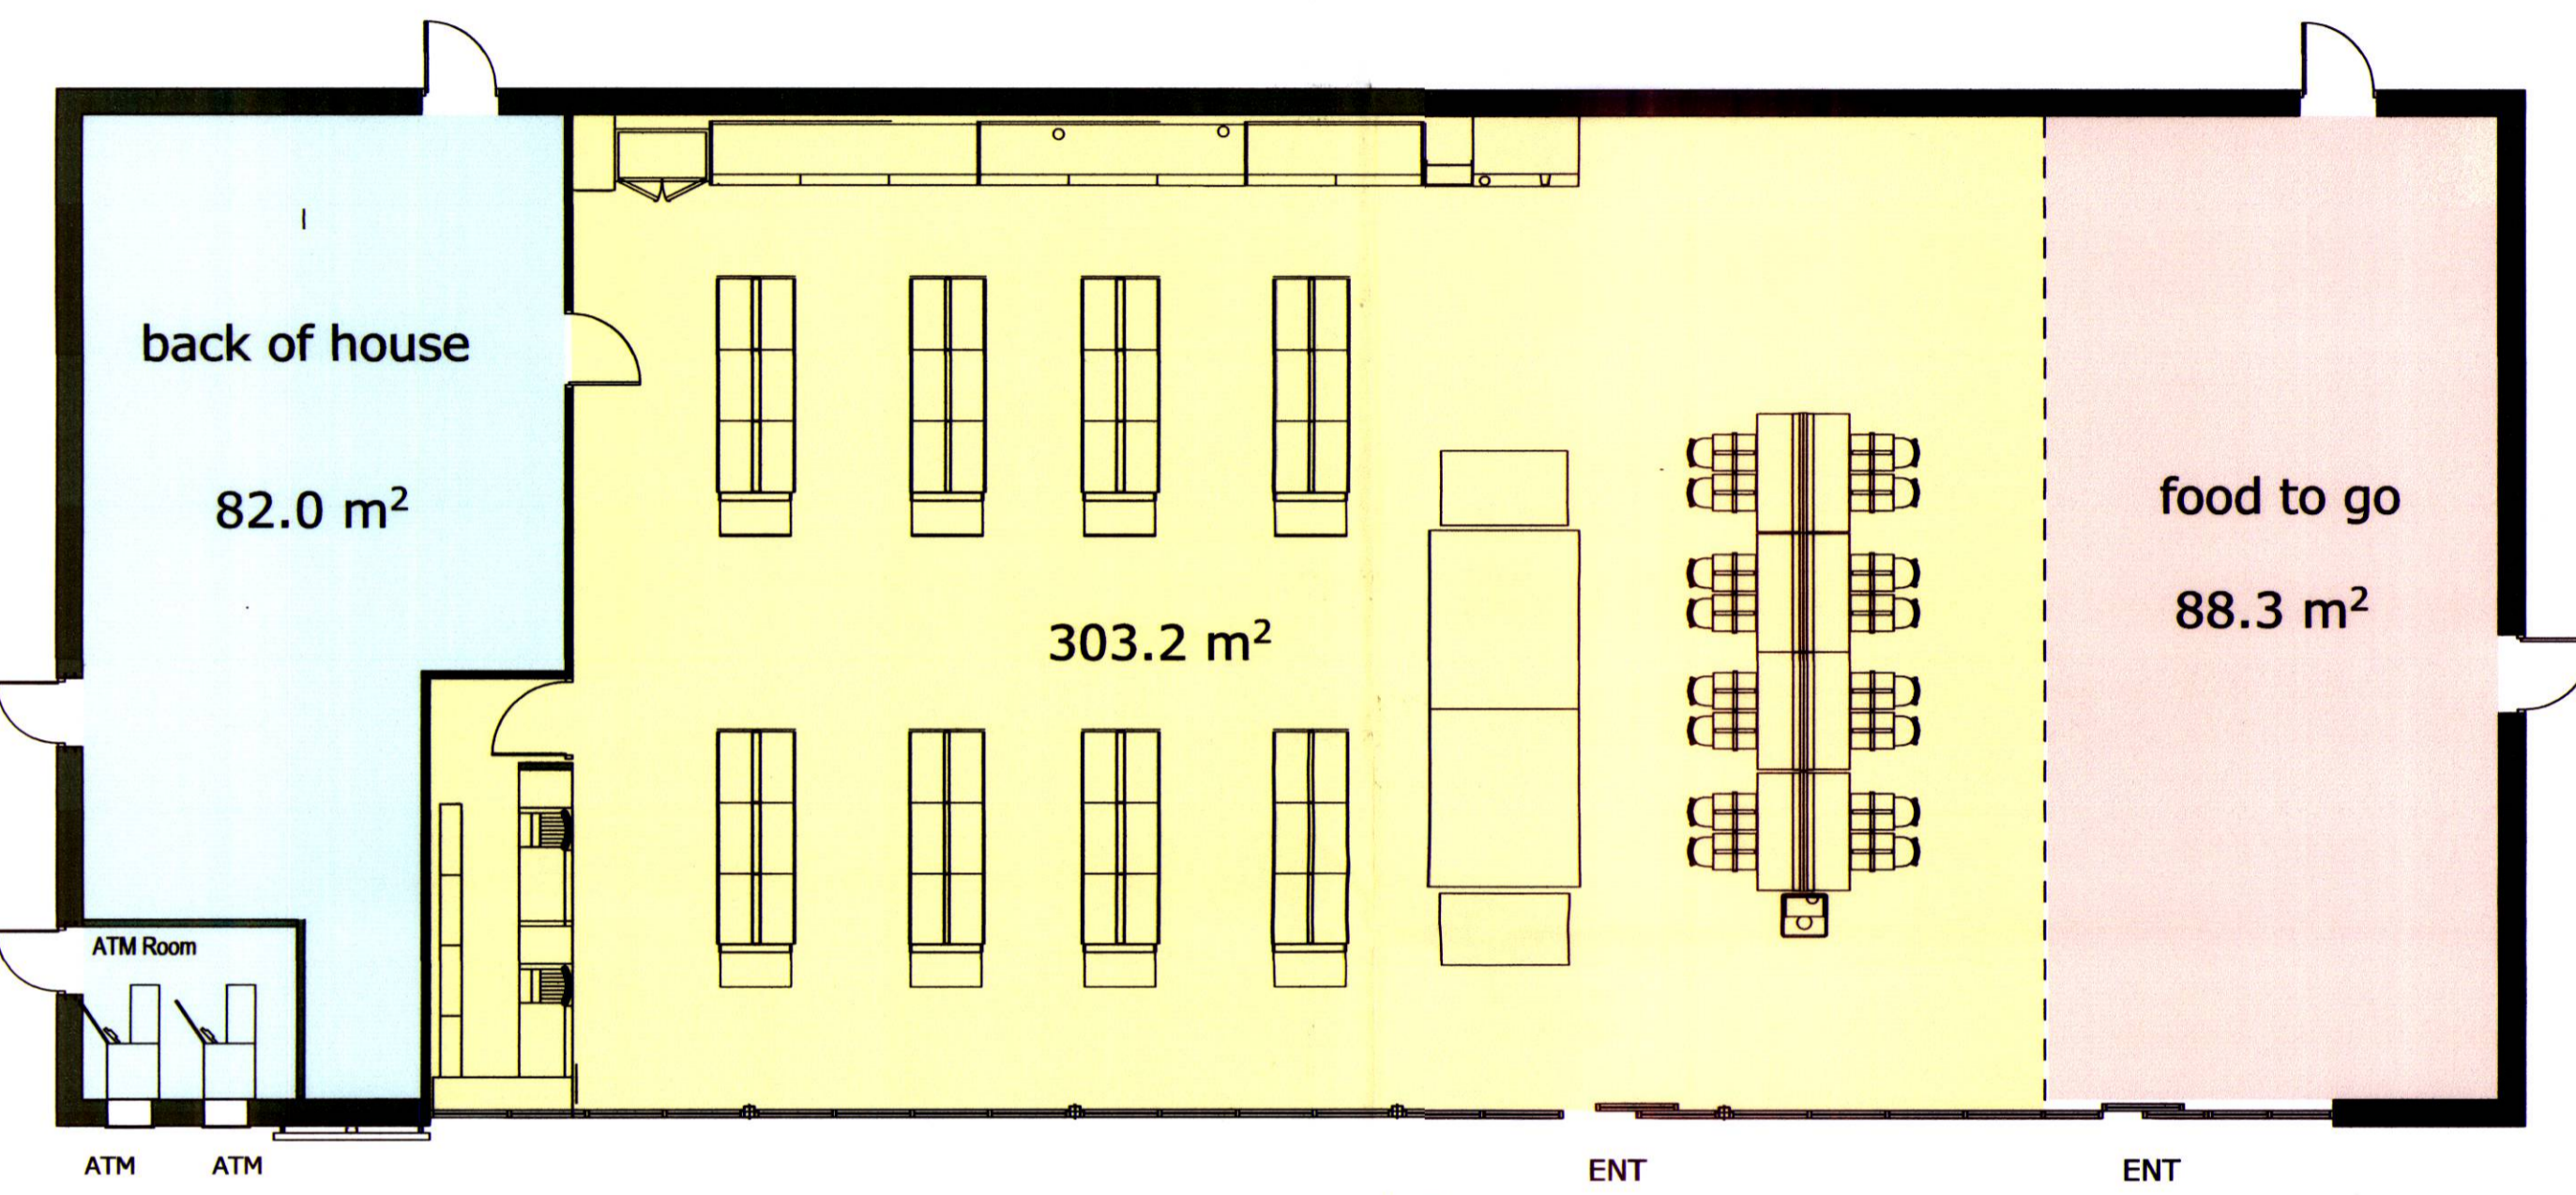

floor plan gross area 507.6sqm

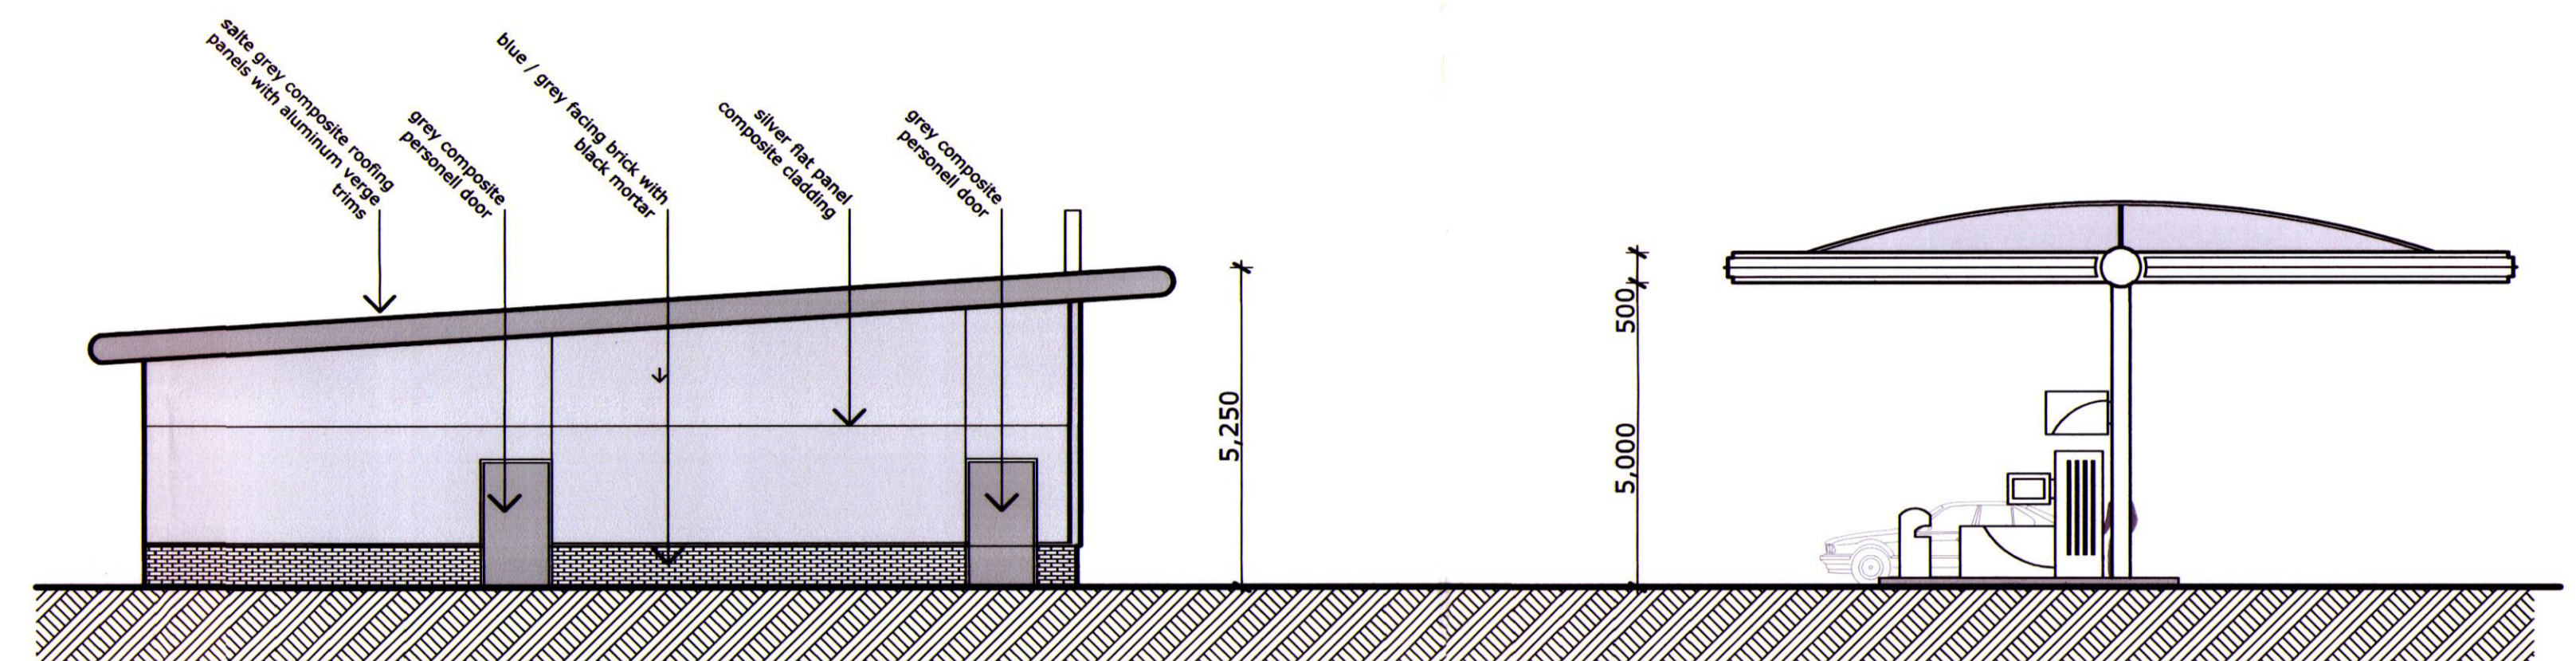

west elevation

**materials PETROL FILLING STATION**

roof - slate grey composite roof panels  
 walls - composite sheet wall cladding 'silver' with 'slate grey' trims  
 blue/grey brick plinth

windows - powder coated aluminium RAL 7016



**campbell driver partnership**  
 architects designers surveyors

client: Euro Garages

project: Starter Units  
 Hadley Park Telford

sheet: PFS

dwg no: 0016.161	009
------------------	-----

scale: 1:1.3, 1:100 @ A1  
 date: 05.04.17  
 drawn: jb  
 capricorn park  
 blackwater road  
 Blackburn bb1 5gr  
 t: 01254 297700

email: design@cdpartnership.co.uk

© copyright in this drawing is vested in campbell driver partnership limited



south elevation

