

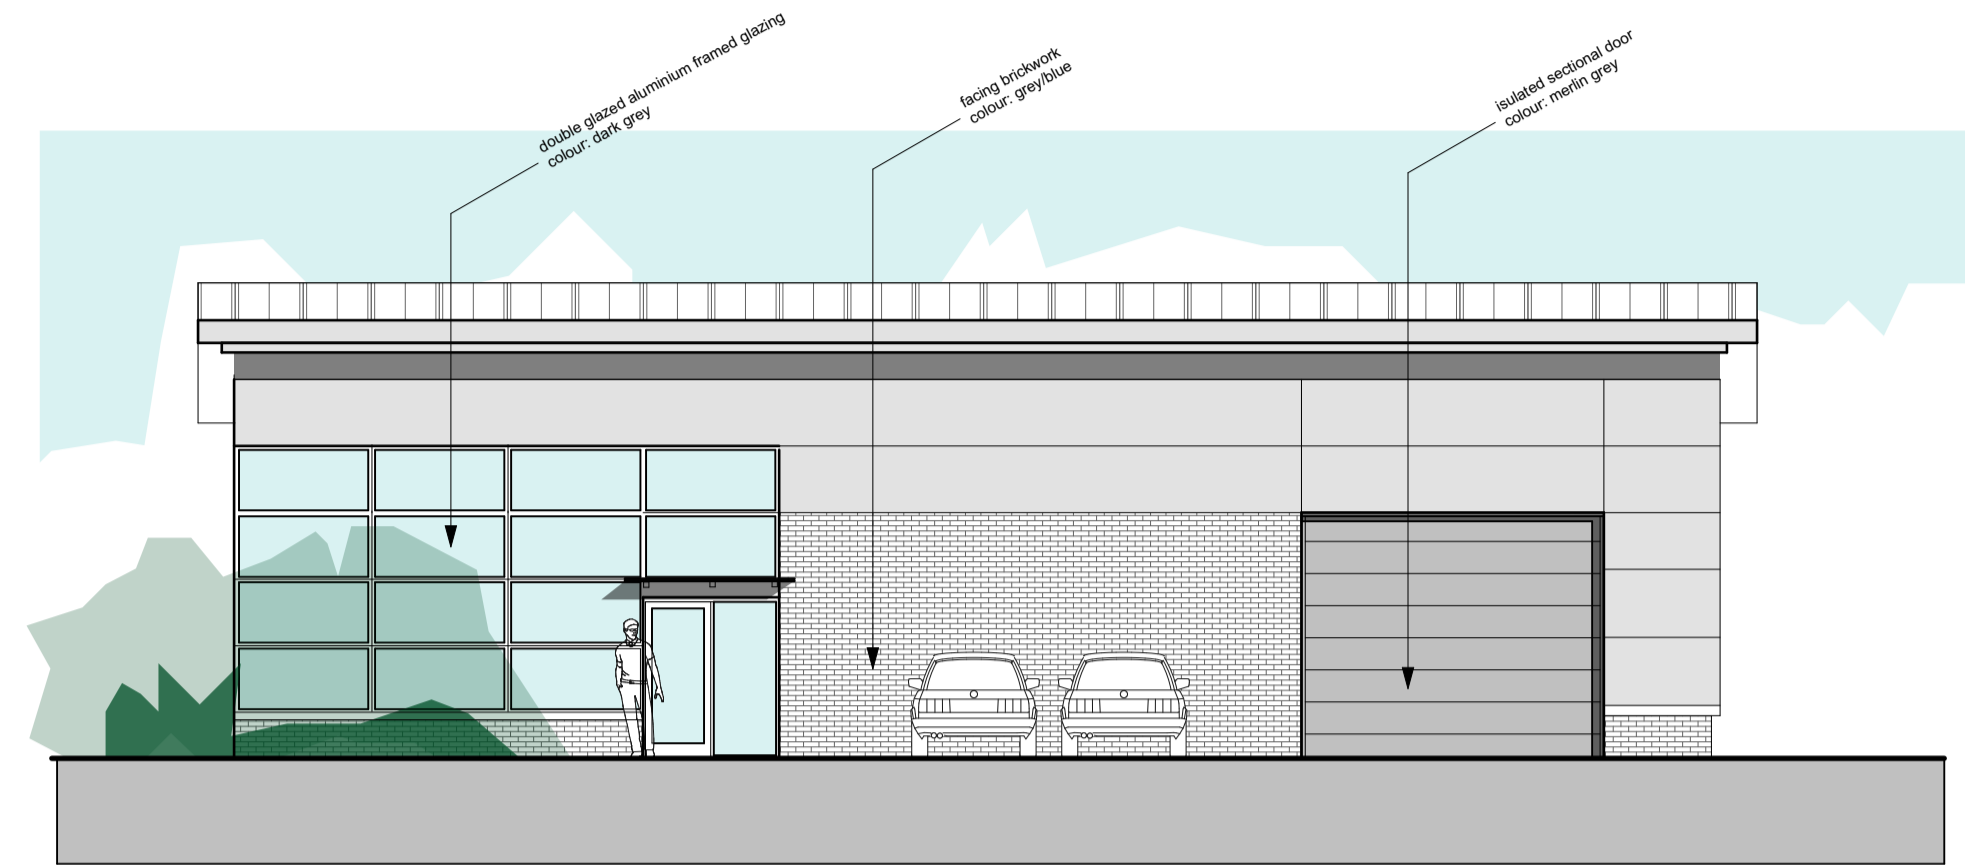



front elevation 1.100

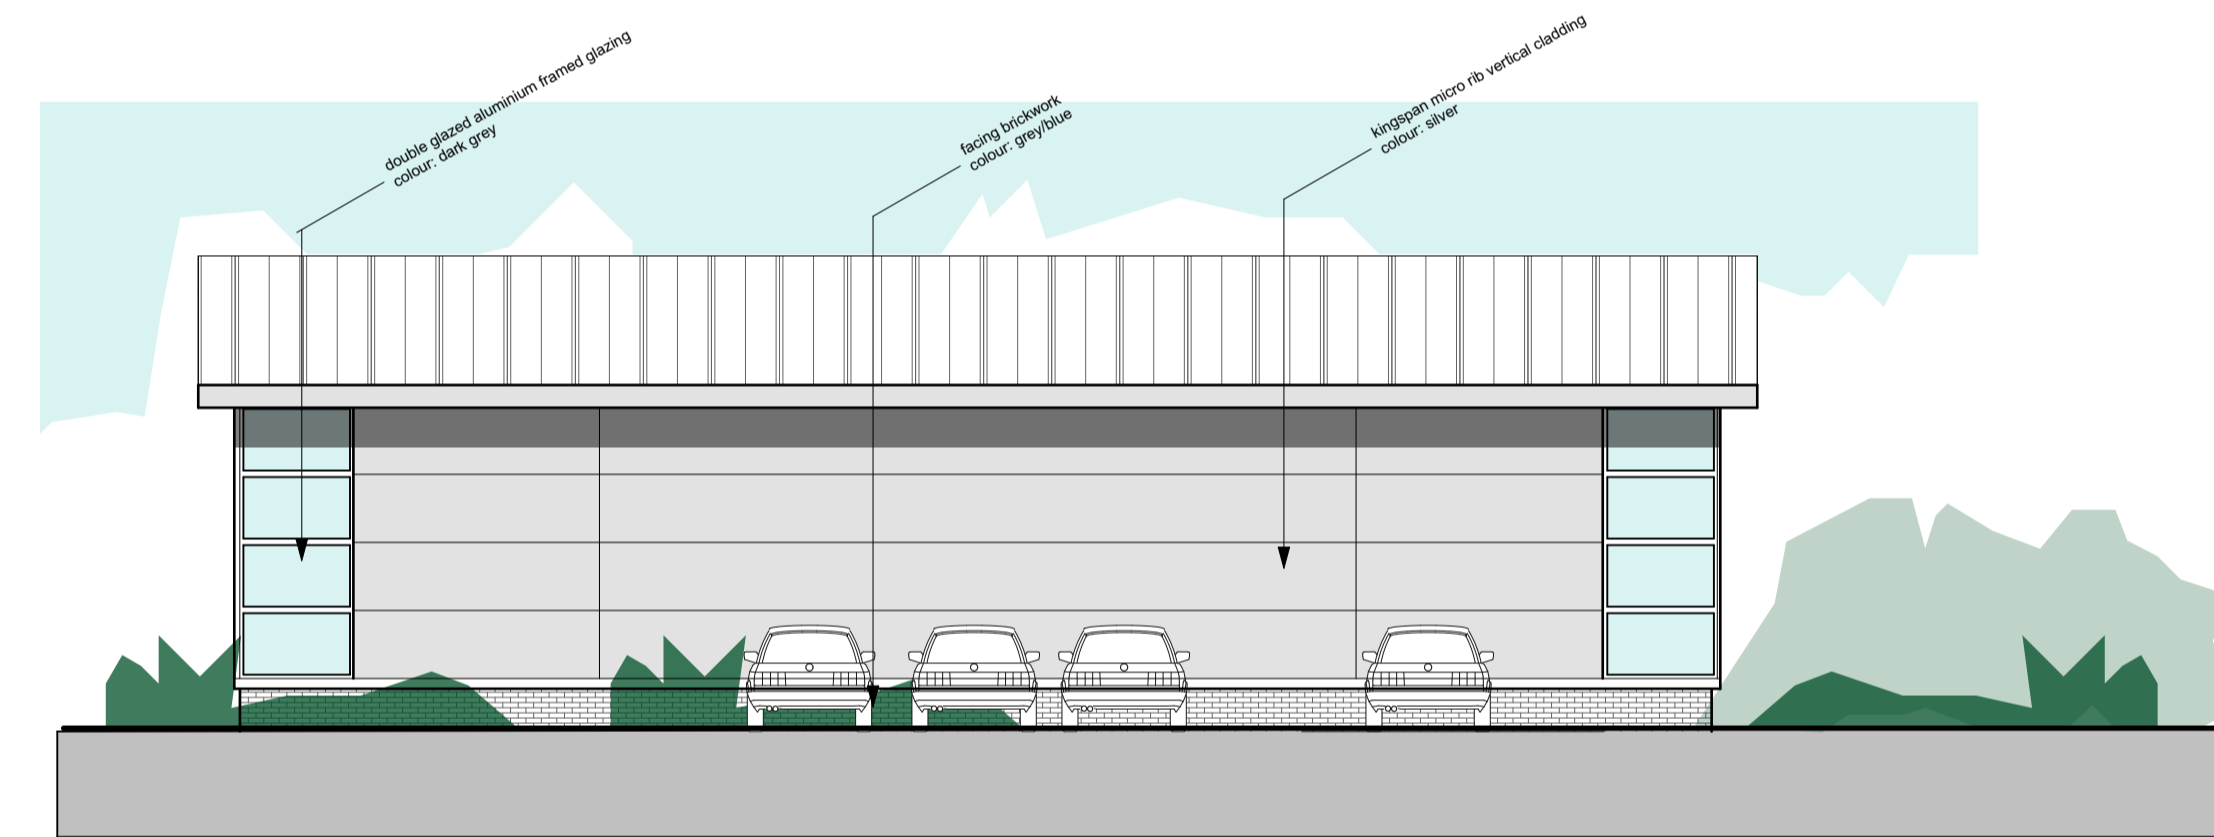

side elevation 1.100

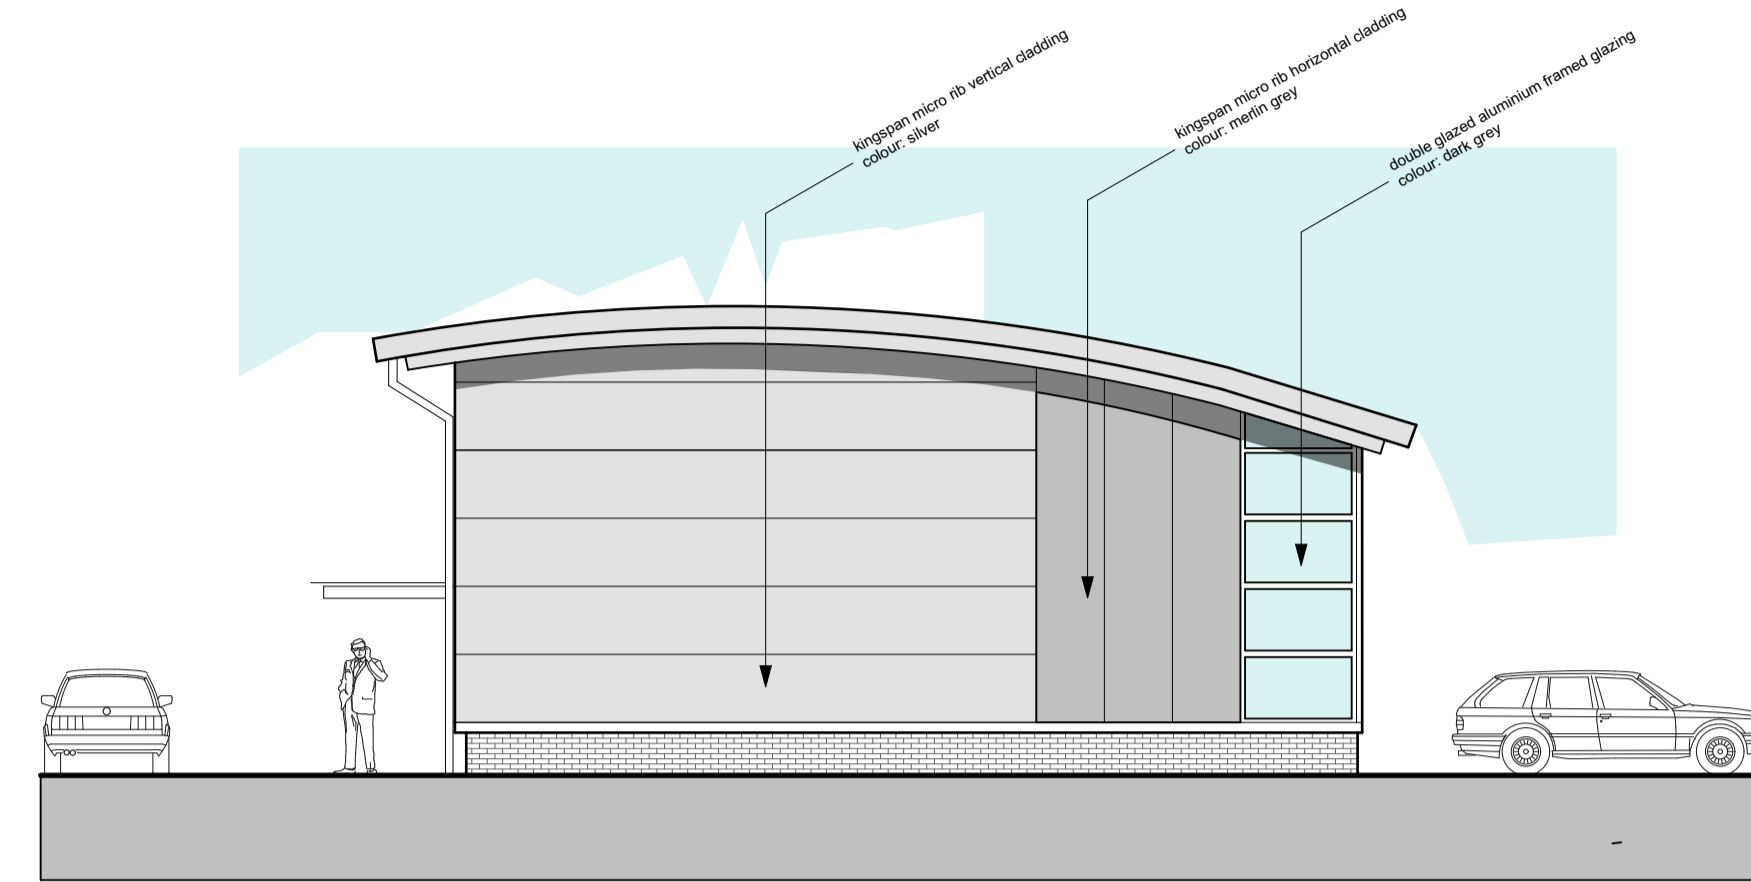

elevation to A422 1.100

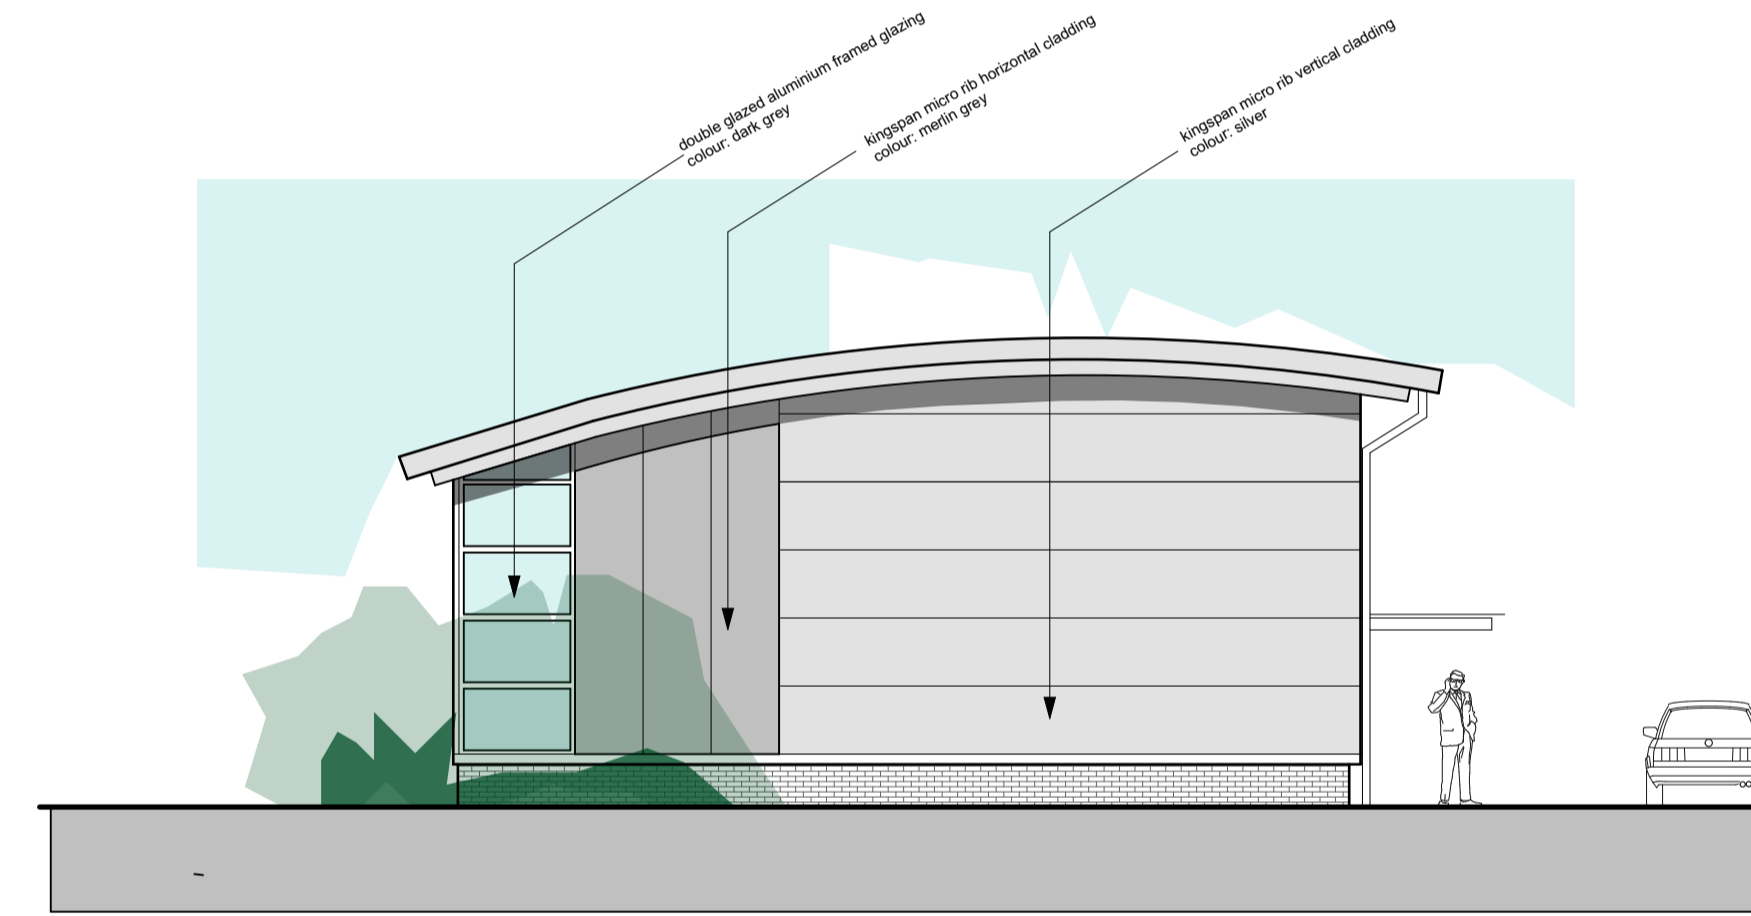

side elevation 1.100

unit 1 elevations

campbelldriverpartnership
architects designers surveyors

client: Euro Garages

project: Starter Units

Hadley Park Telford

sheet: proposed site elevations

dwg no: 16.161	003	A
----------------	-----	---

scale: 1:100 @ A1
 date: _____
 drawn: _____
 capricorn park
 blackwater road
 blackburn bb1 5qr
 t: 01254 297700
 email: design@cdparchitects.co.uk