



front elevation 1:100

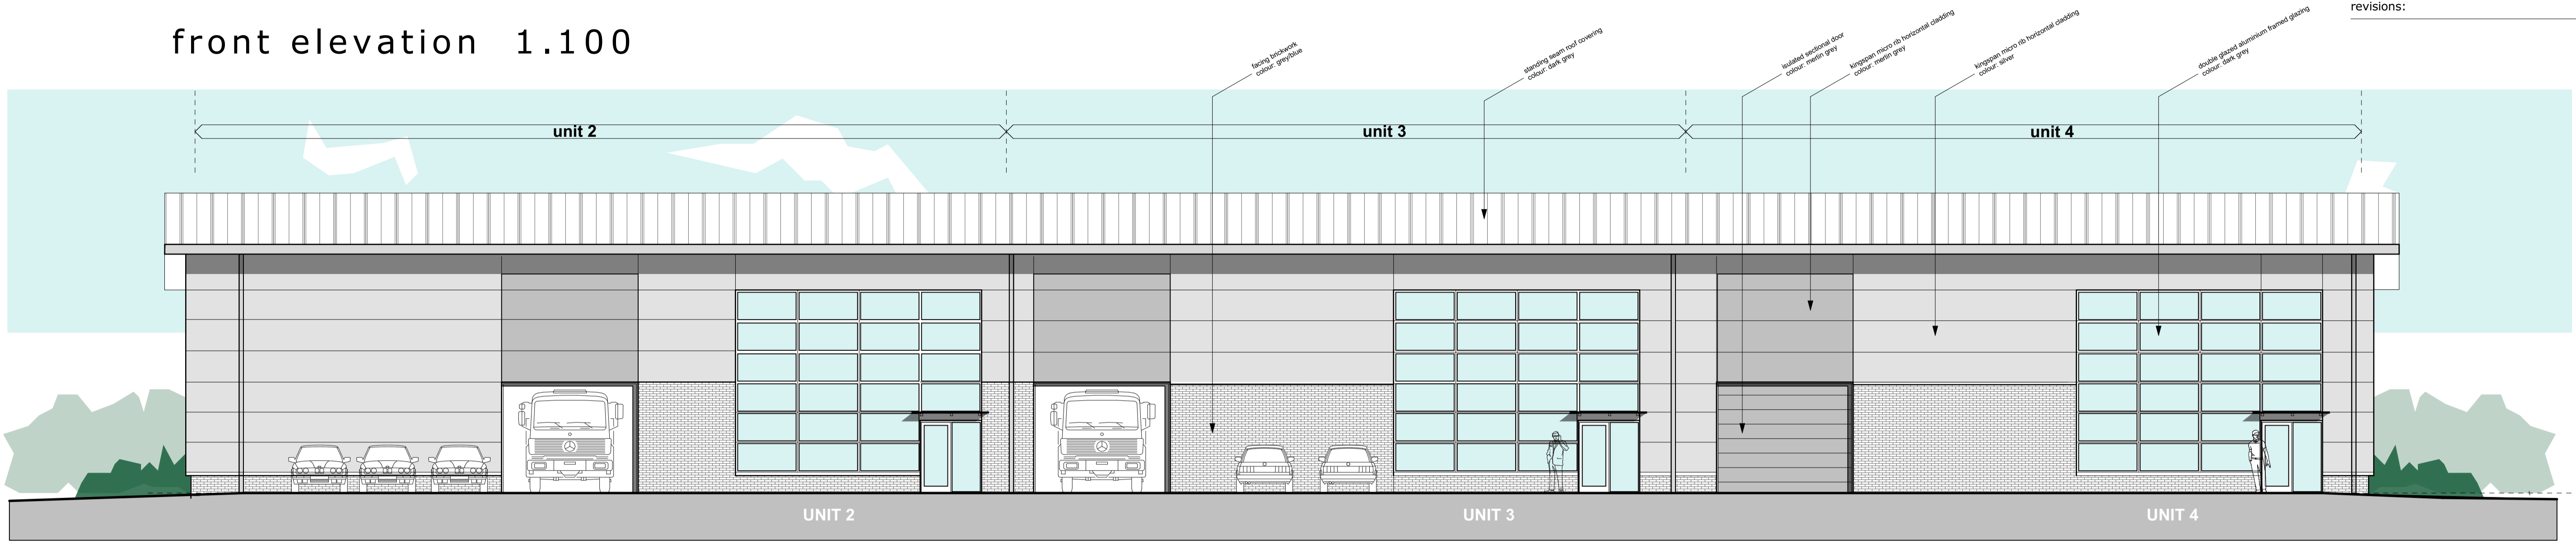


revisions: _____


elevation to A442 1:100

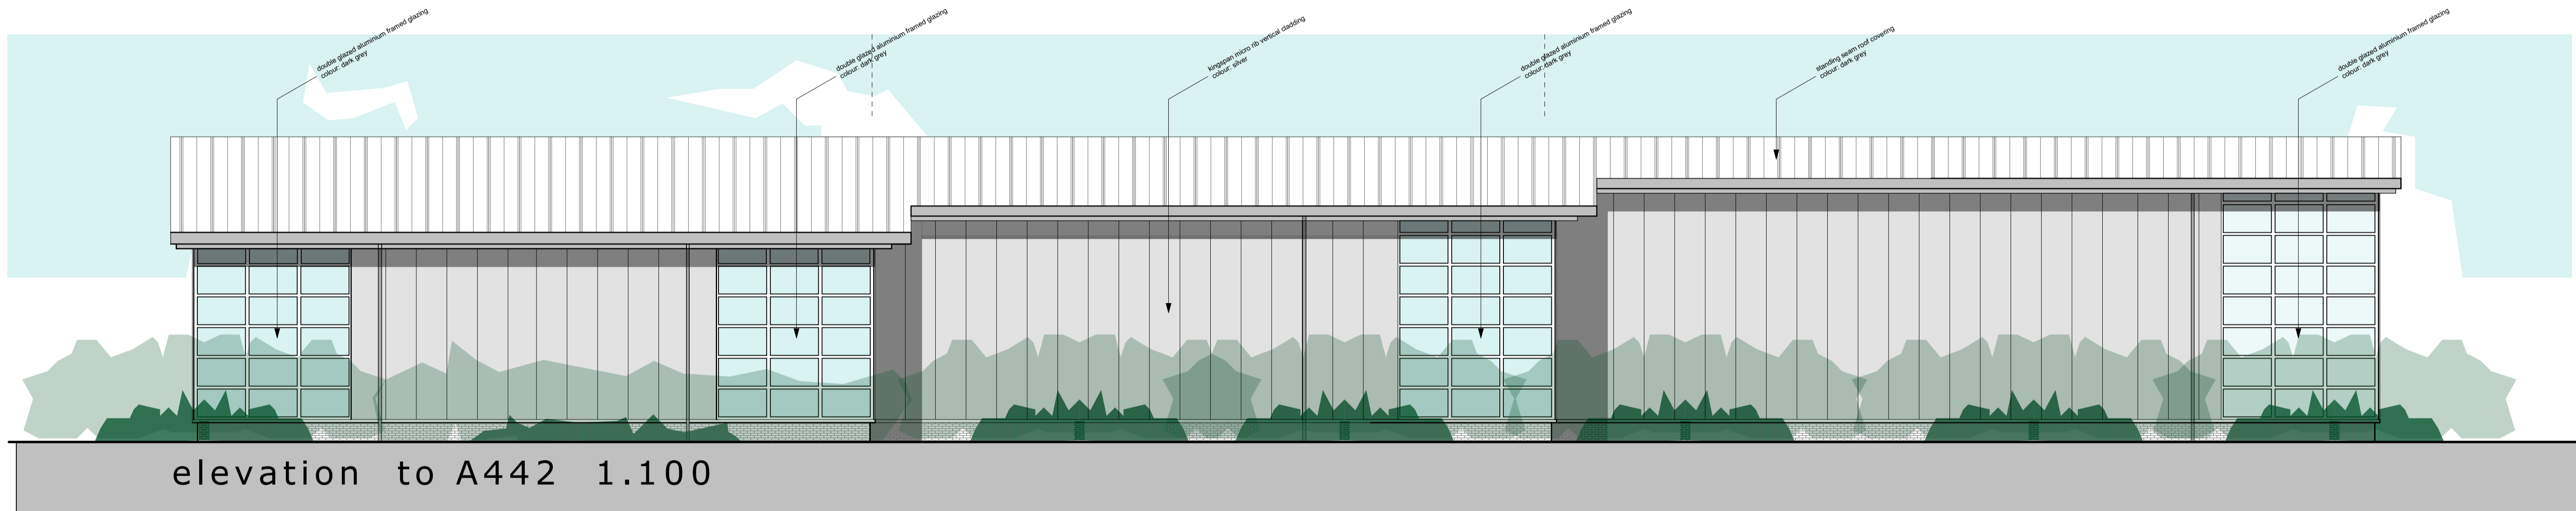

side elevation 1:100

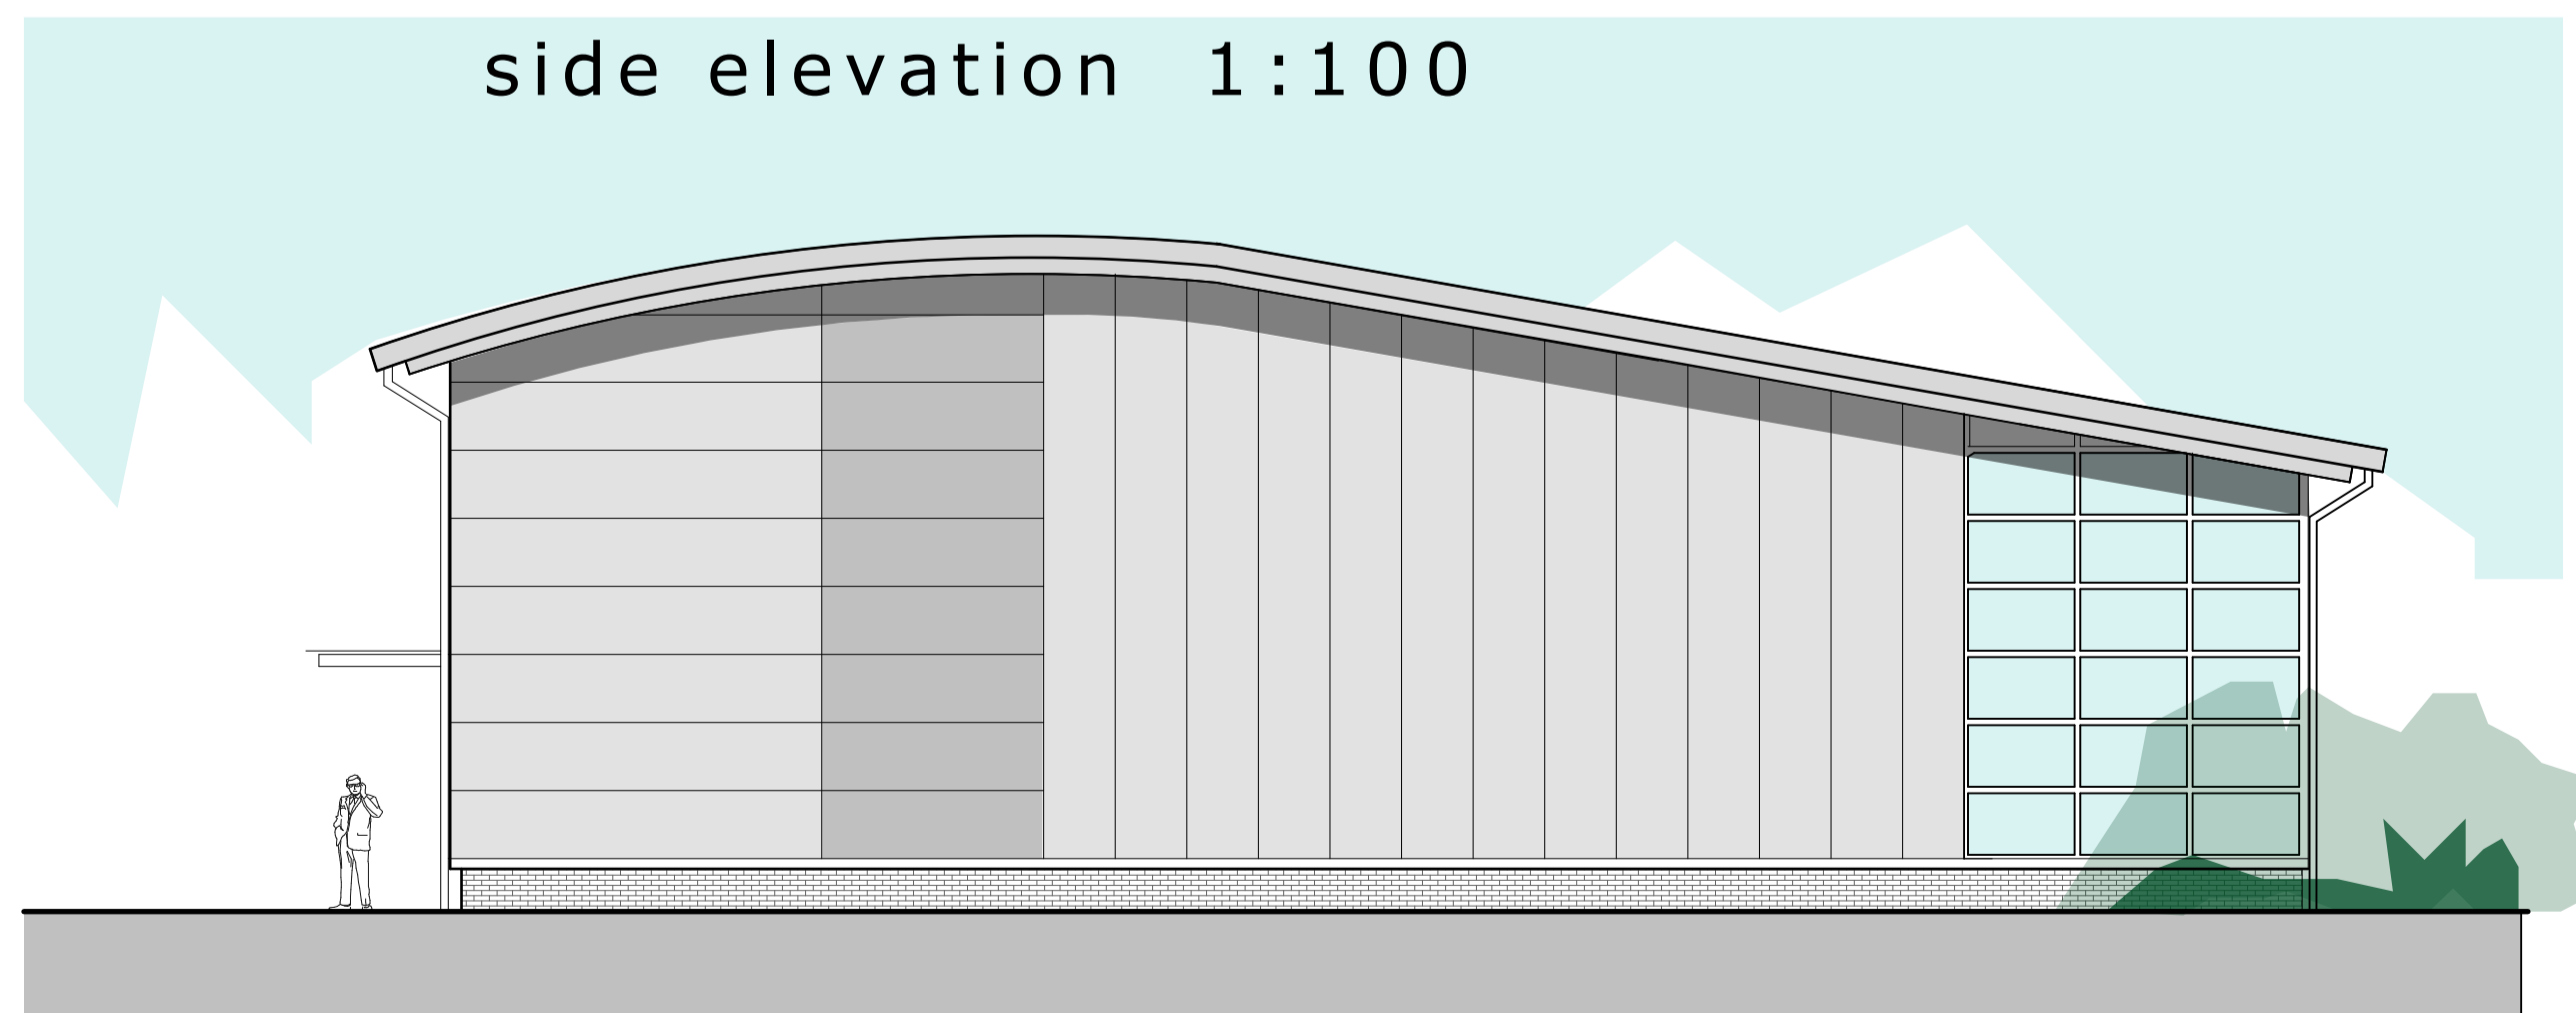

side elevation 1:100

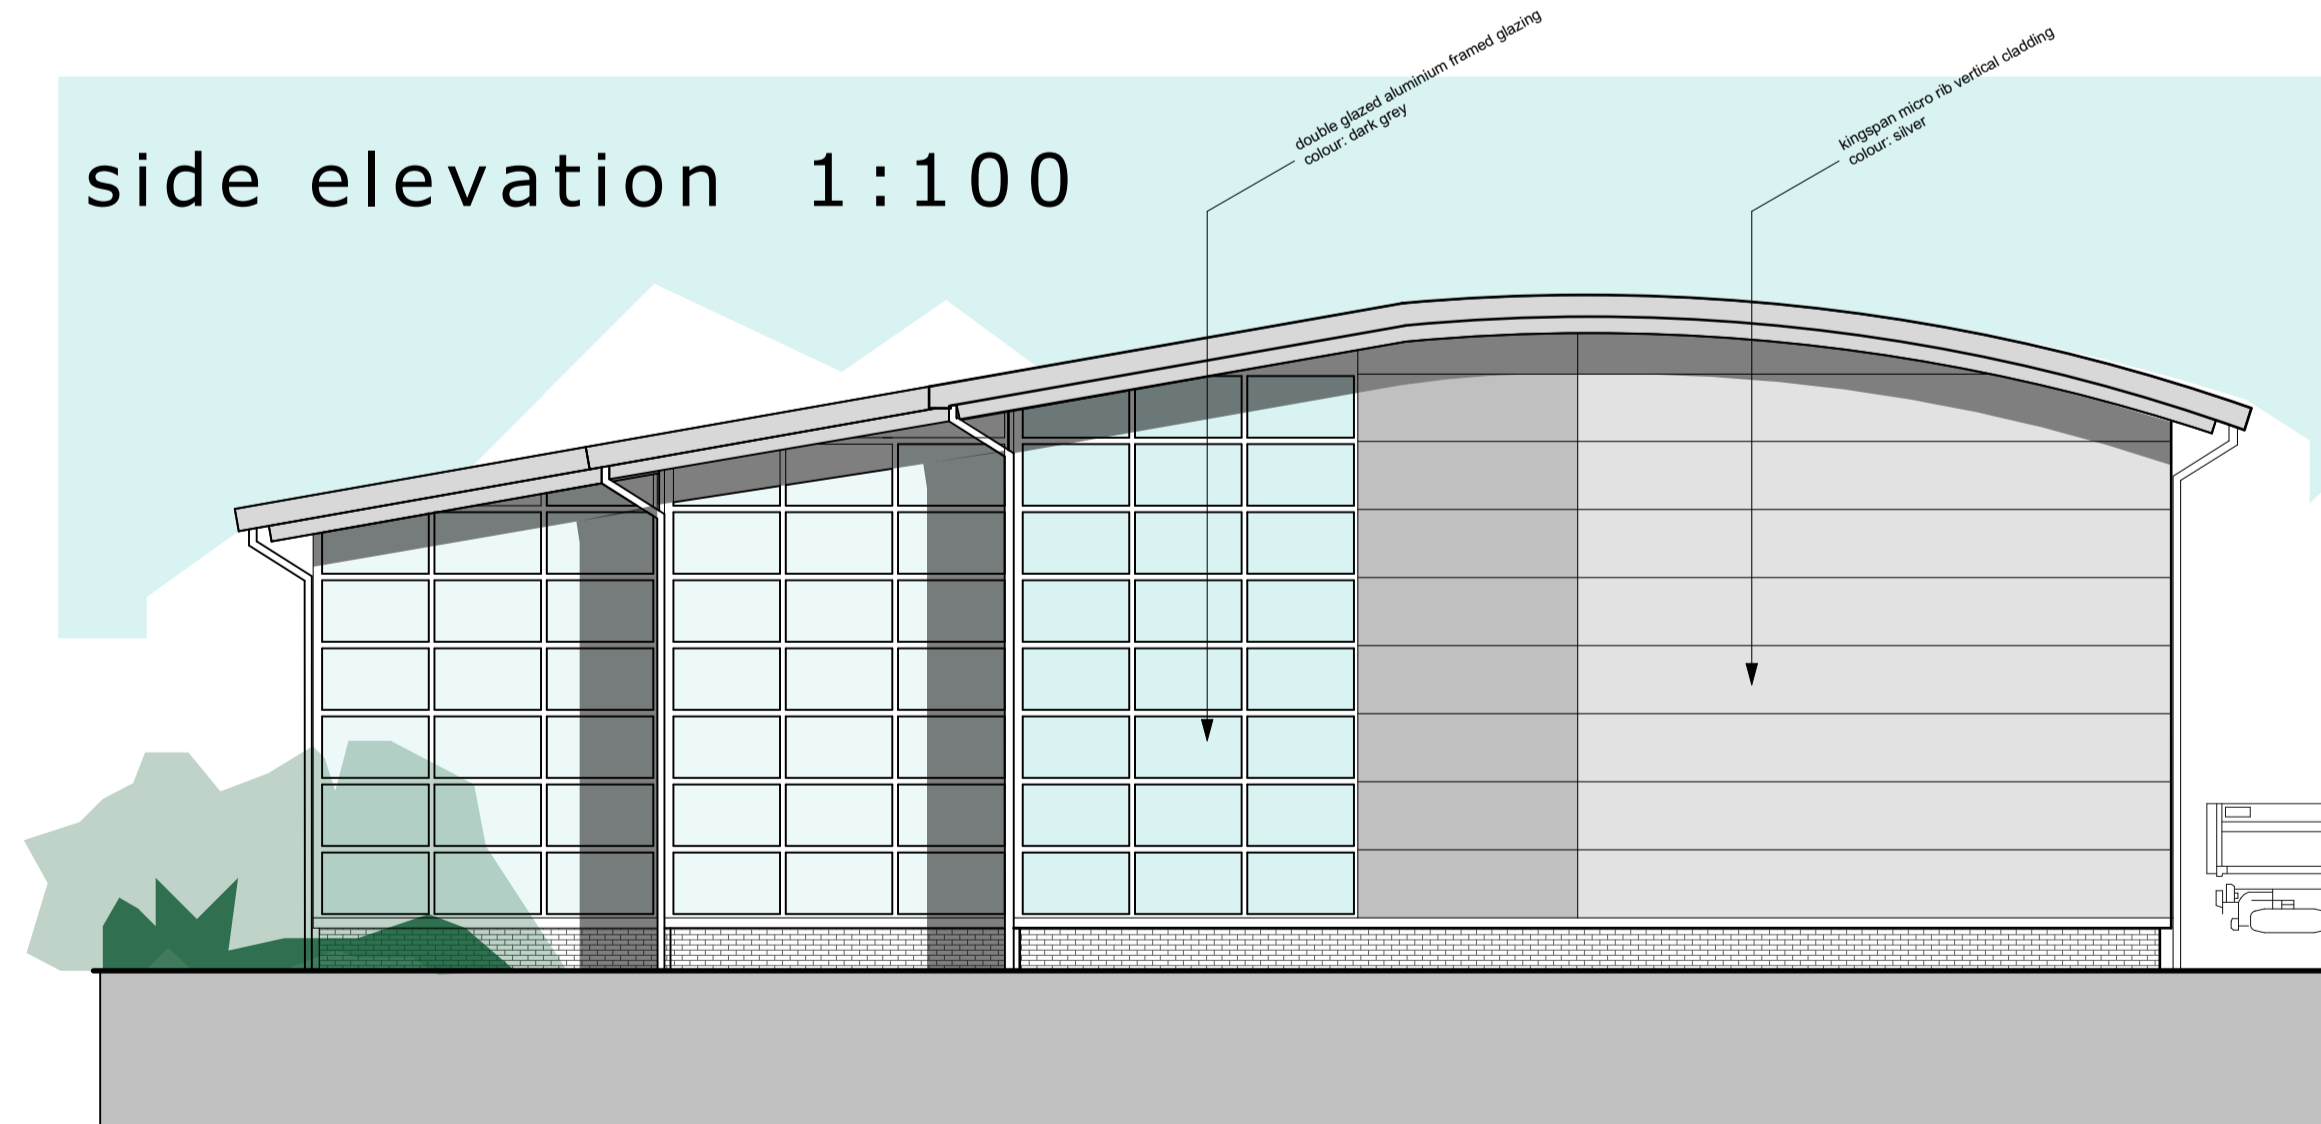

materials EMPLOYMENT UNITS

roof - slate grey composite roof panels
 walls - composite sheet wall cladding 'silver' with 'slate grey' trims
 blue/grey brick plinth

windows - powder coated aluminium RAL 7016

units 2, 3 and 4 elevations

campbell driver partnership
 architects designers surveyors

client: Euro Garages

project: Starter Units

Hadley Park Telford

sheet: proposed site elevations

dwg no: 16.161	004	C
----------------	-----	---

scale: 1:100 @ A1
 date: _____
 drawn: _____

capricorn park
 blakewater road
 blackburn bb1 5qr
 t: 01254 297700

email: design@cdparchitects.co.uk

© copyright in this drawing is vested in campbell driver partnership limited