




front elevation to service yard 1:100

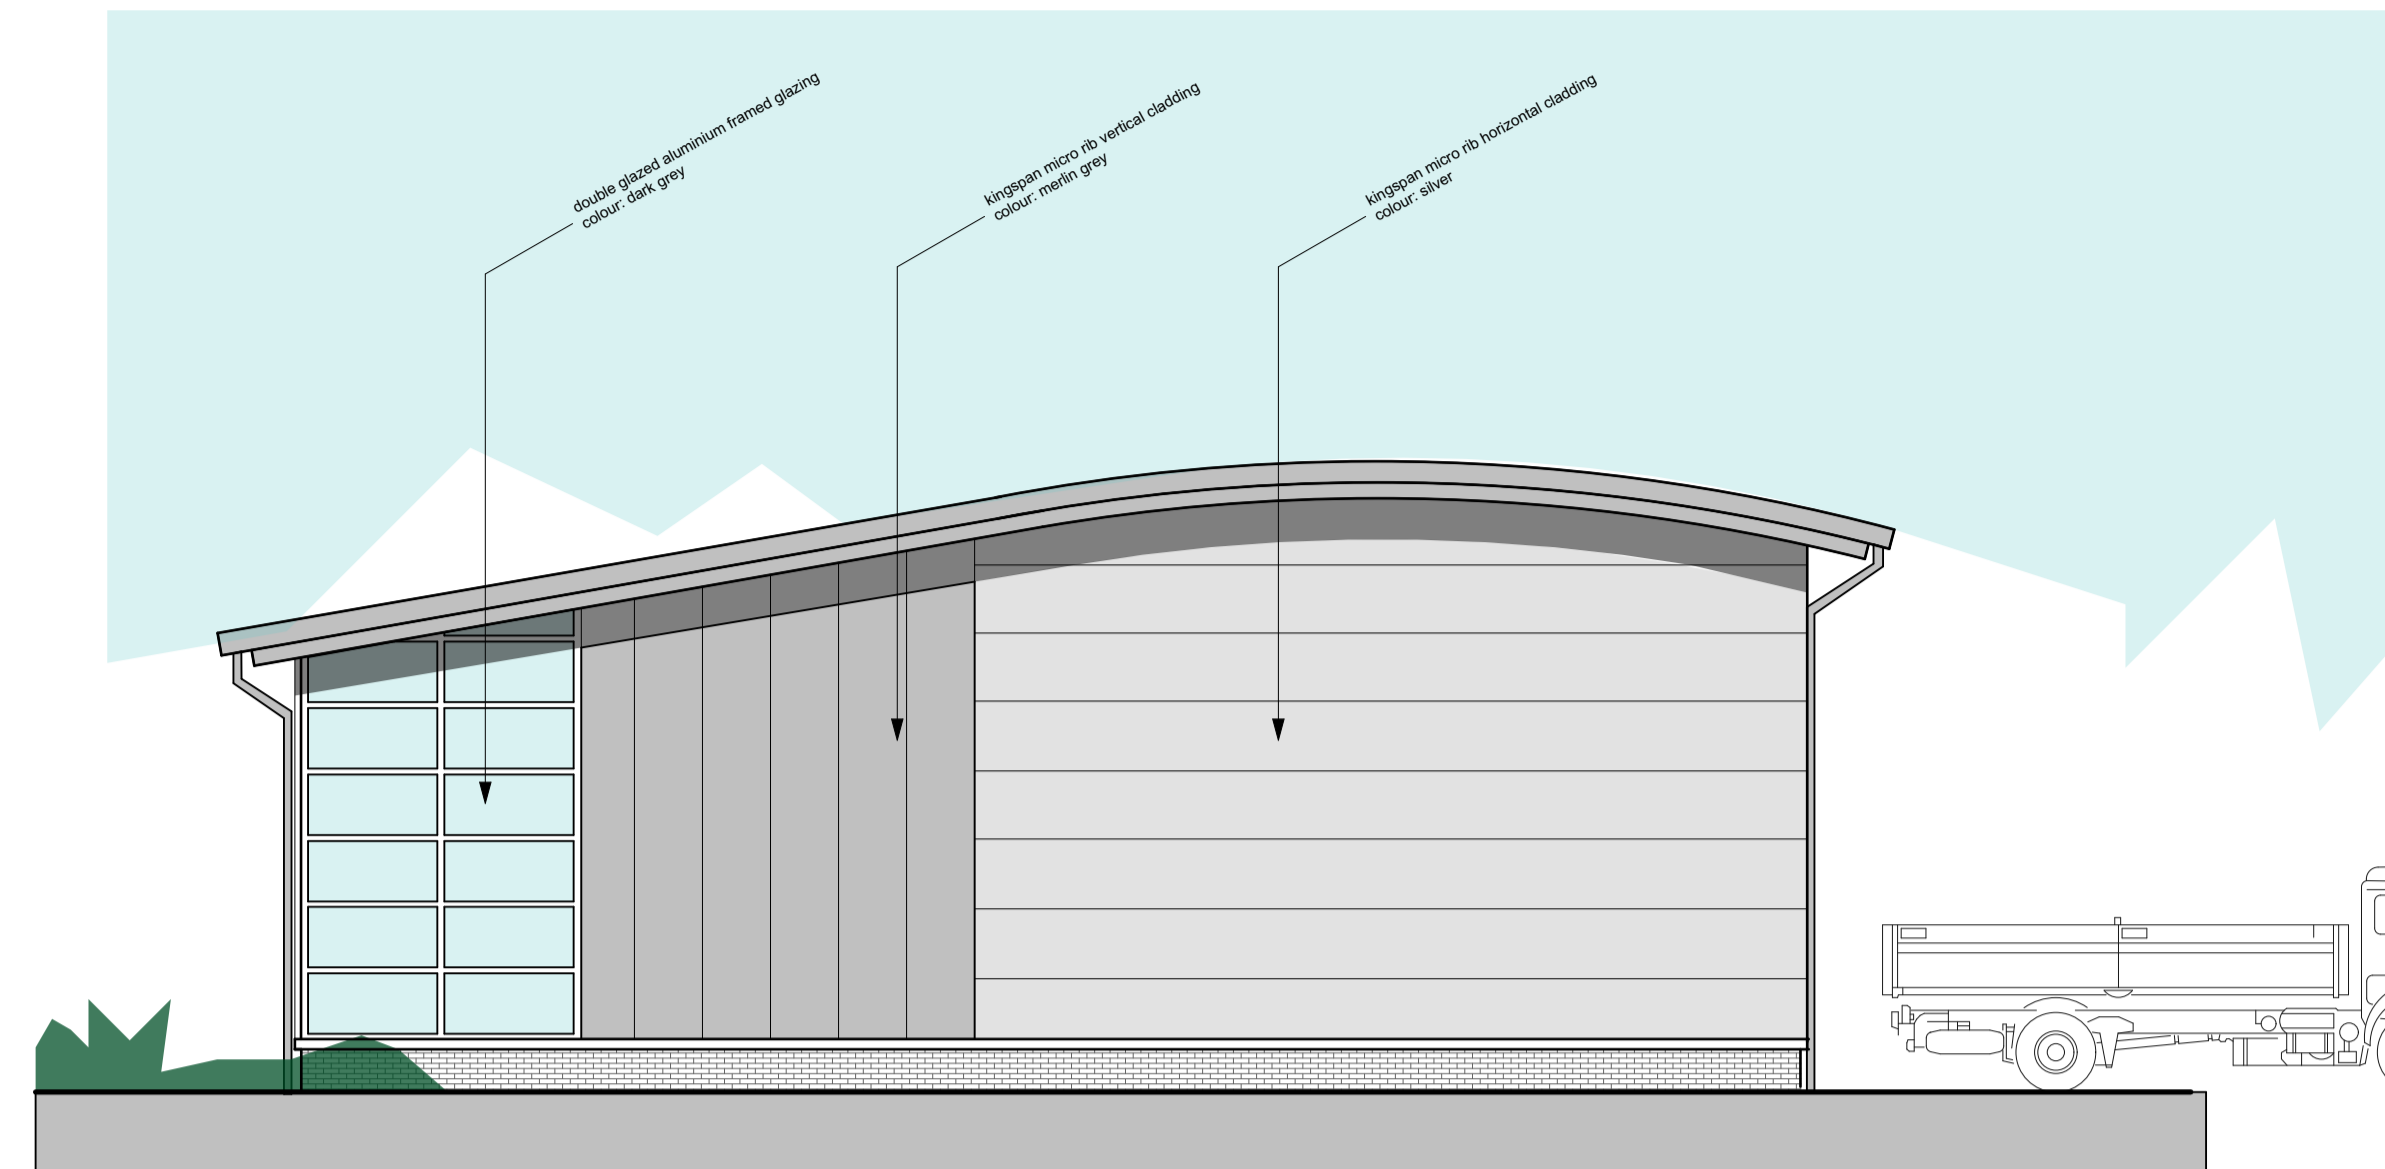

side elevation 1:100

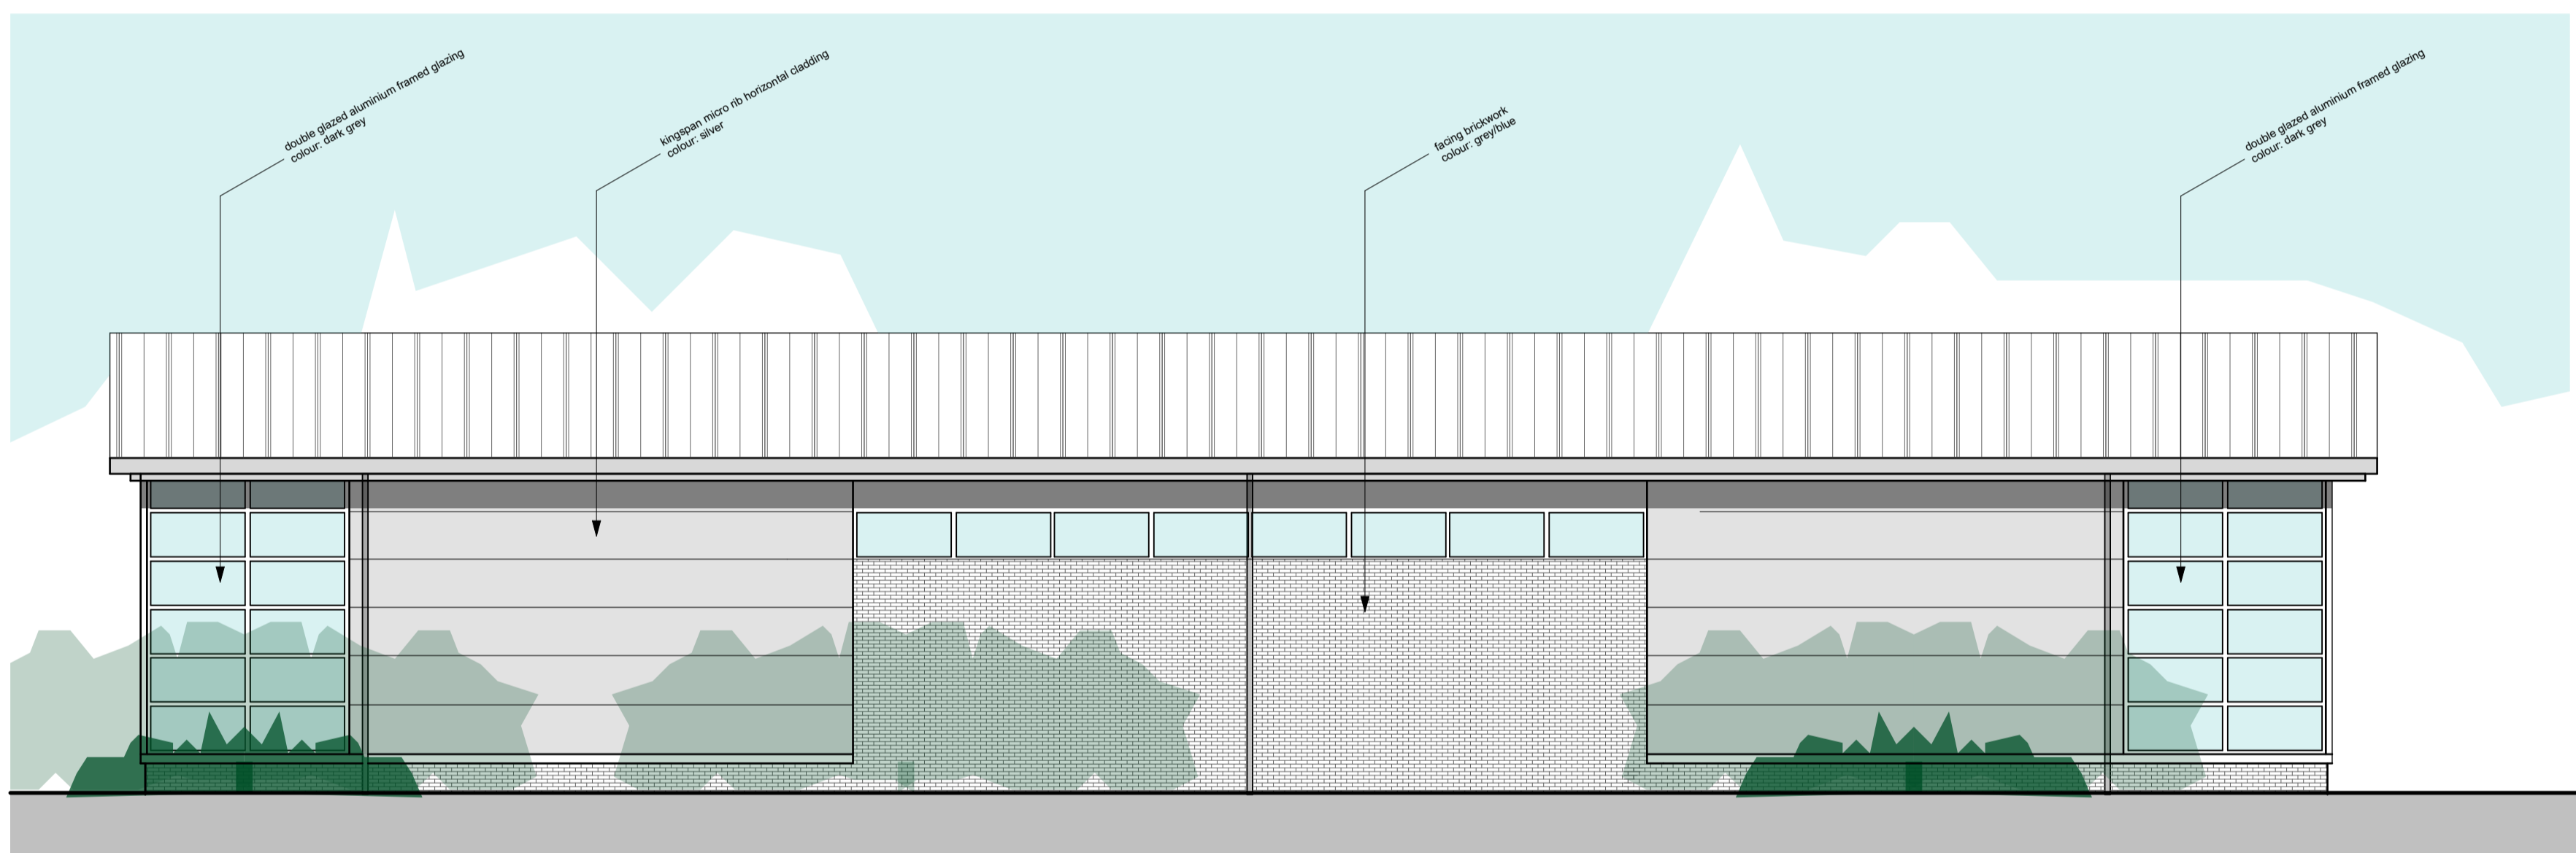

elevation to Hadley Park East 1:100

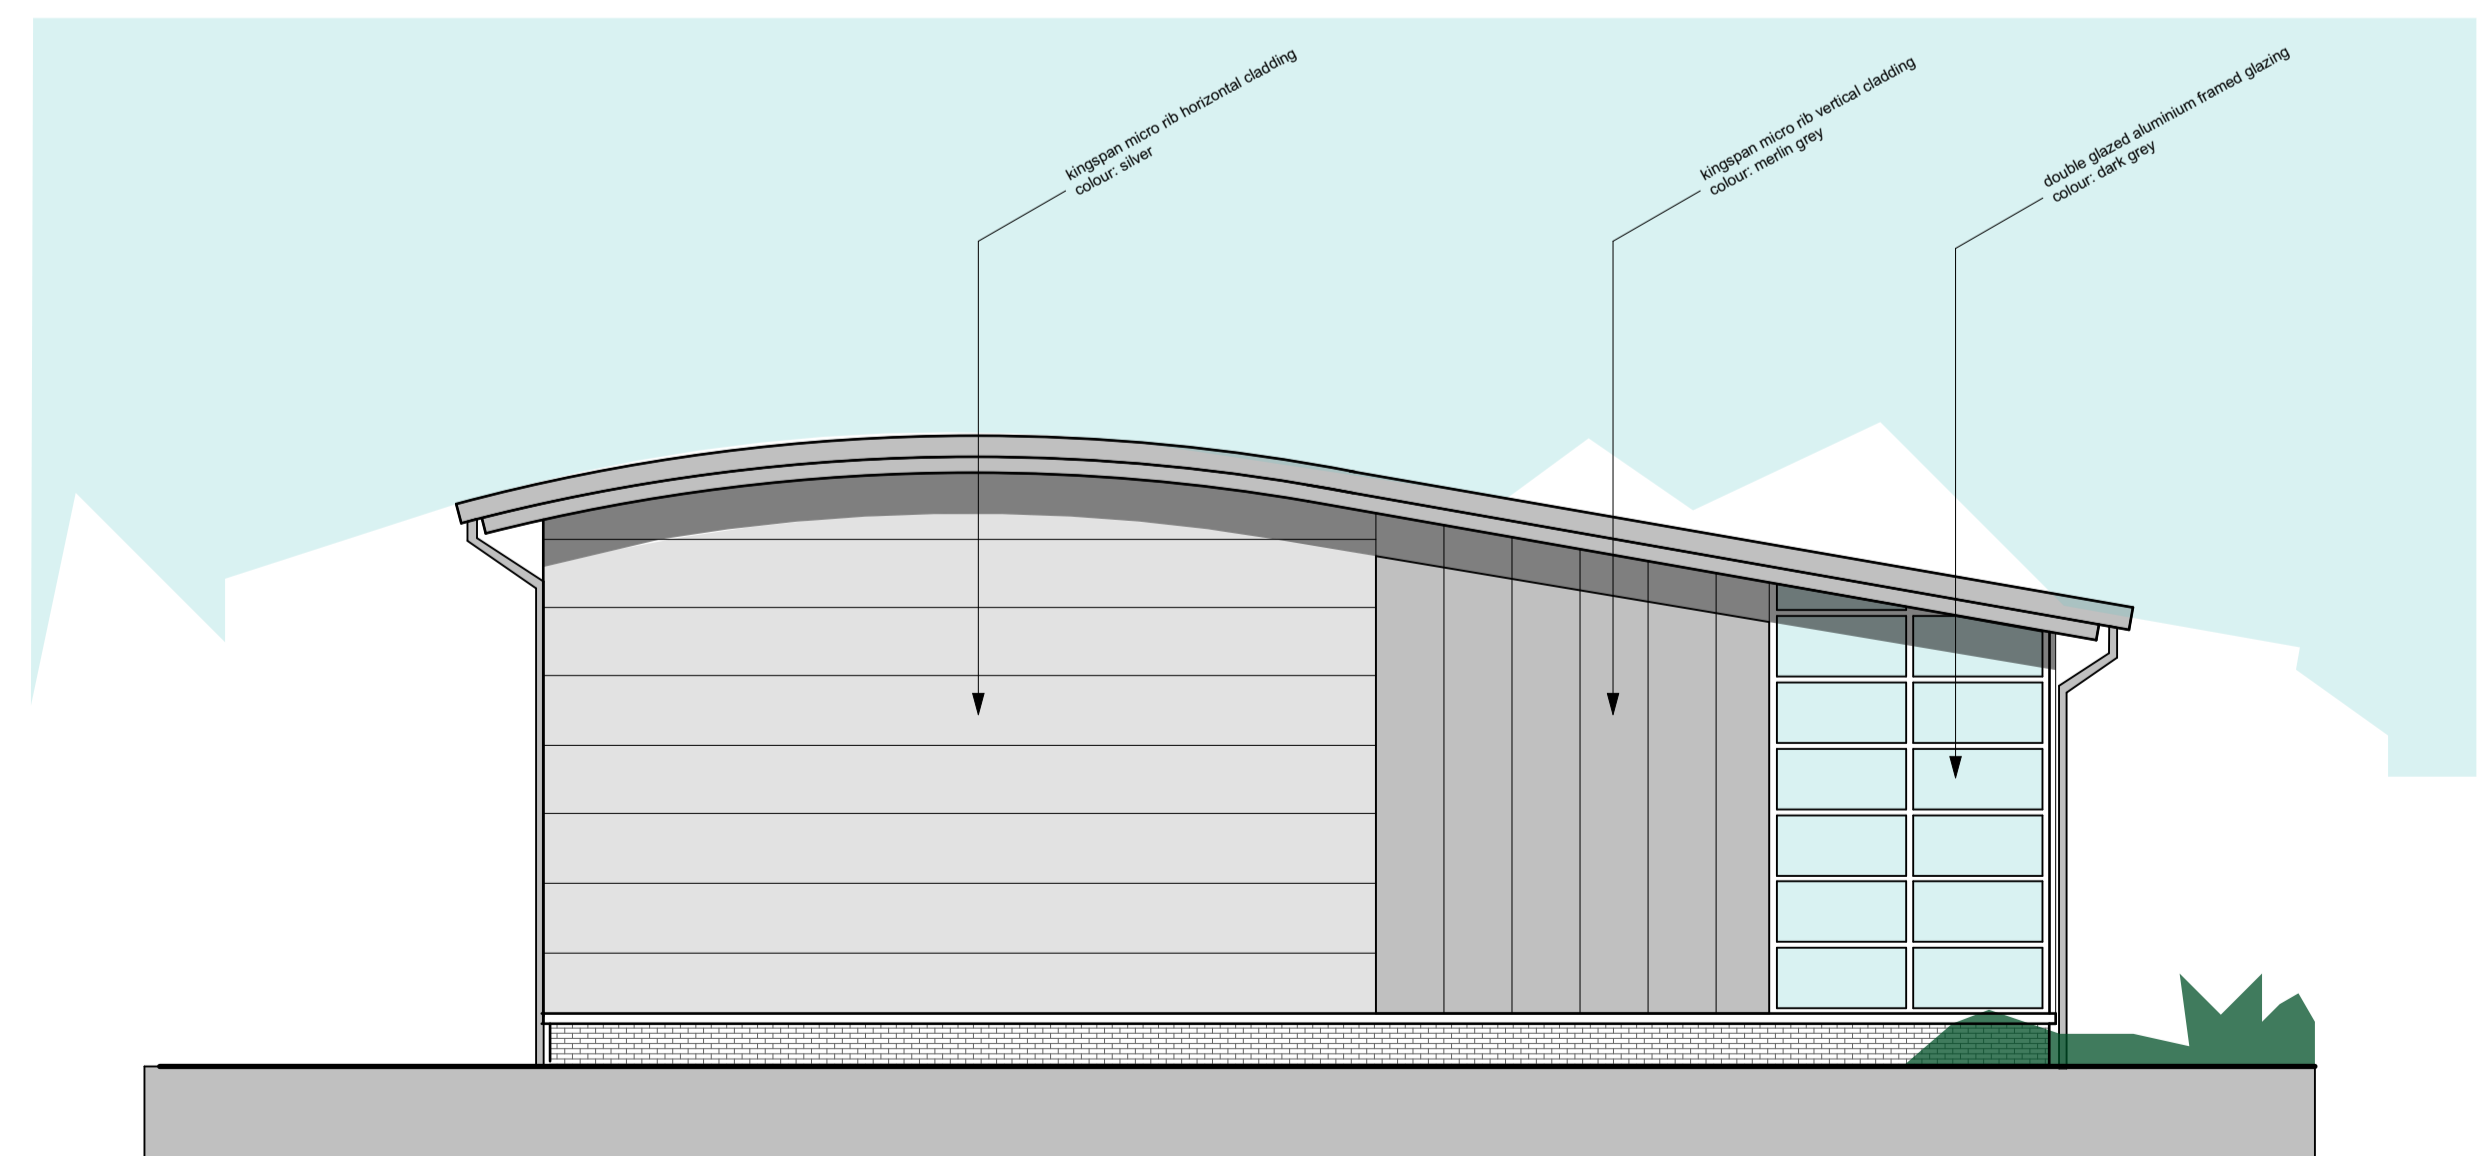

side elevation 1:100

unit 5 and 6 elevations

materials EMPLOYMENT UNITS

roof - slate grey composite roof panels
 walls - composite sheet wall cladding 'silver' with 'merlin grey' trims and contrasting merlin grey vertical cladding
 blue/grey brickwork

windows - powder coated aluminium RAL 7016

campbelldriverpartnership
 architects designers surveyors

client: Euro Garages

project: Starter Units
 Hadley Park Telford

sheet: proposed site elevations

dwg no: 16.161	005	B
----------------	-----	---

scale: 1:100 @ A1
 date: _____
 drawn: _____
 capricorn park
 blakewater road
 blackburn bb1 5qr
 t: 01254 297700
 email: design@cdparchitects.co.uk