


This drawing and the works depicted are the copyright of Gareth Hickman Architectural Limited and may not be reproduced or amended except by written permission. No liability is accepted for amendments made by other persons.

**NOTE**

1. Do not scale this drawing
2. All dimensions to be checked on site and any discrepancies to be reported to Gareth Hickman Architectural Limited immediately
3. Any indication of services is approximate only and full investigation should be carried out on site prior to commencing the works
4. It is the responsibility of the contractor to comply with building regulations whether or not wholly depicted on this drawing
5. To be read in conjunction with any specialist Structural, Geotechnical or Mechanical design by others.

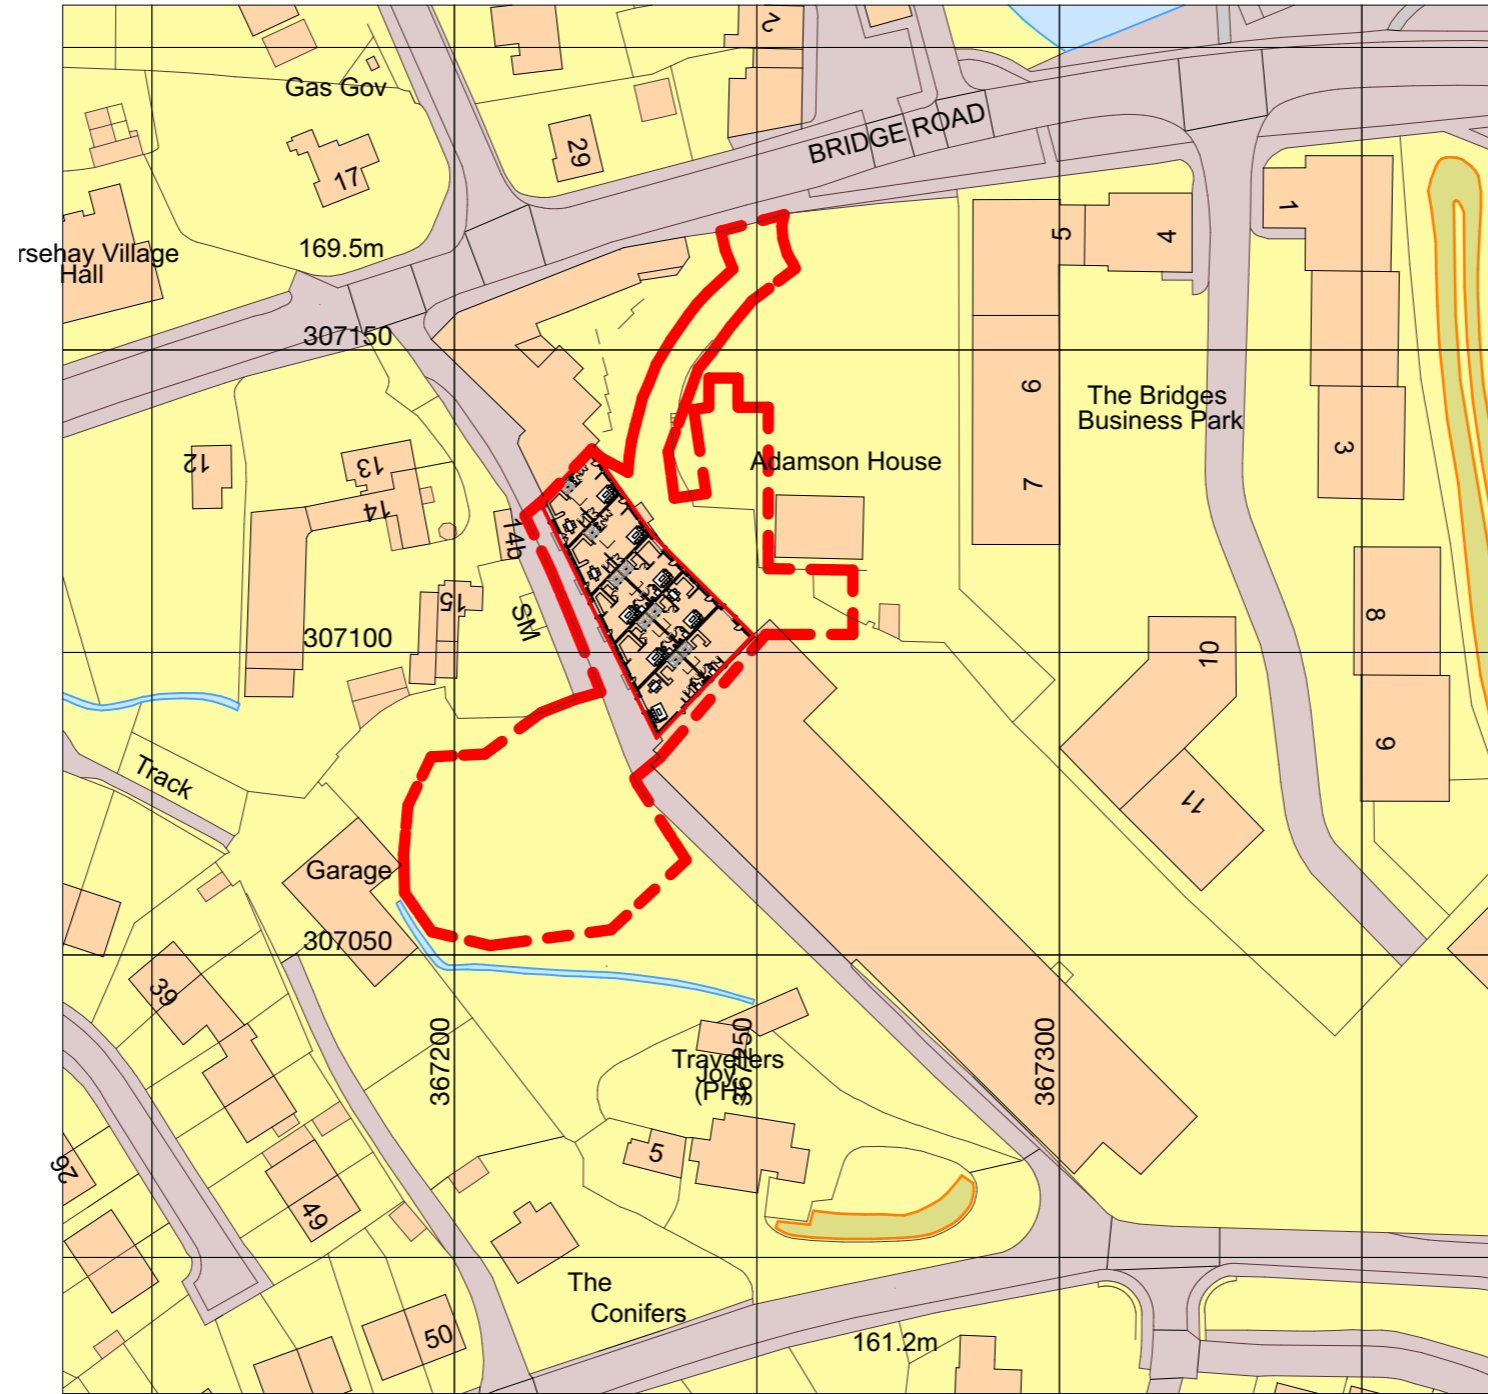

Ordnance Survey, (c) Crown Copyright 2016. All rights reserved. Licence number 100022432

W-03

Site Location Plan

1:1250

RevID	Issue Name	Change ID	Date
01	SITE PLANS		17/10/2016
02	PLANNING RESUBMISSION		24/04/2017



**GARETH HICKMAN**  
ARCHITECTURAL LTD

The Poplars, Lightmoor, Telford, Shropshire, TF4 3QN  
t) 01952 590039  
info@garethhickman.co.uk  
www.garethhickman.co.uk

Client	#Client Full Name
Drawing	Site Location Plan - 1:1250
Project	#Project Name

Scale	1:1250@A3	Date	March 2017
Checked		Drawn	A. Hudson

Proj. Ref	#Pln	Dwg No.	P.01	Rev.	05
-----------	------	---------	------	------	----