



© Copyright


NOTES
THIS DRAWING, IDEAS AND CONCEPTS ARE COPYRIGHT OF THE JOHNSON AND JOHNSON DESIGN PARTNERSHIP LTD AND NOT TO BE REPRODUCED EXCEPT BY WRITTEN PERMISSION.
ALL DIMENSIONS TO BE CHECKED ON SITE AND ANY DISCREPANCIES AND ADJUSTMENTS TO BE NOTED AND REPORTED TO THE CLIENT FOR FURTHER INSTRUCTIONS ON THE NEXT DRAWING. 11/20/2011 [E26](#)

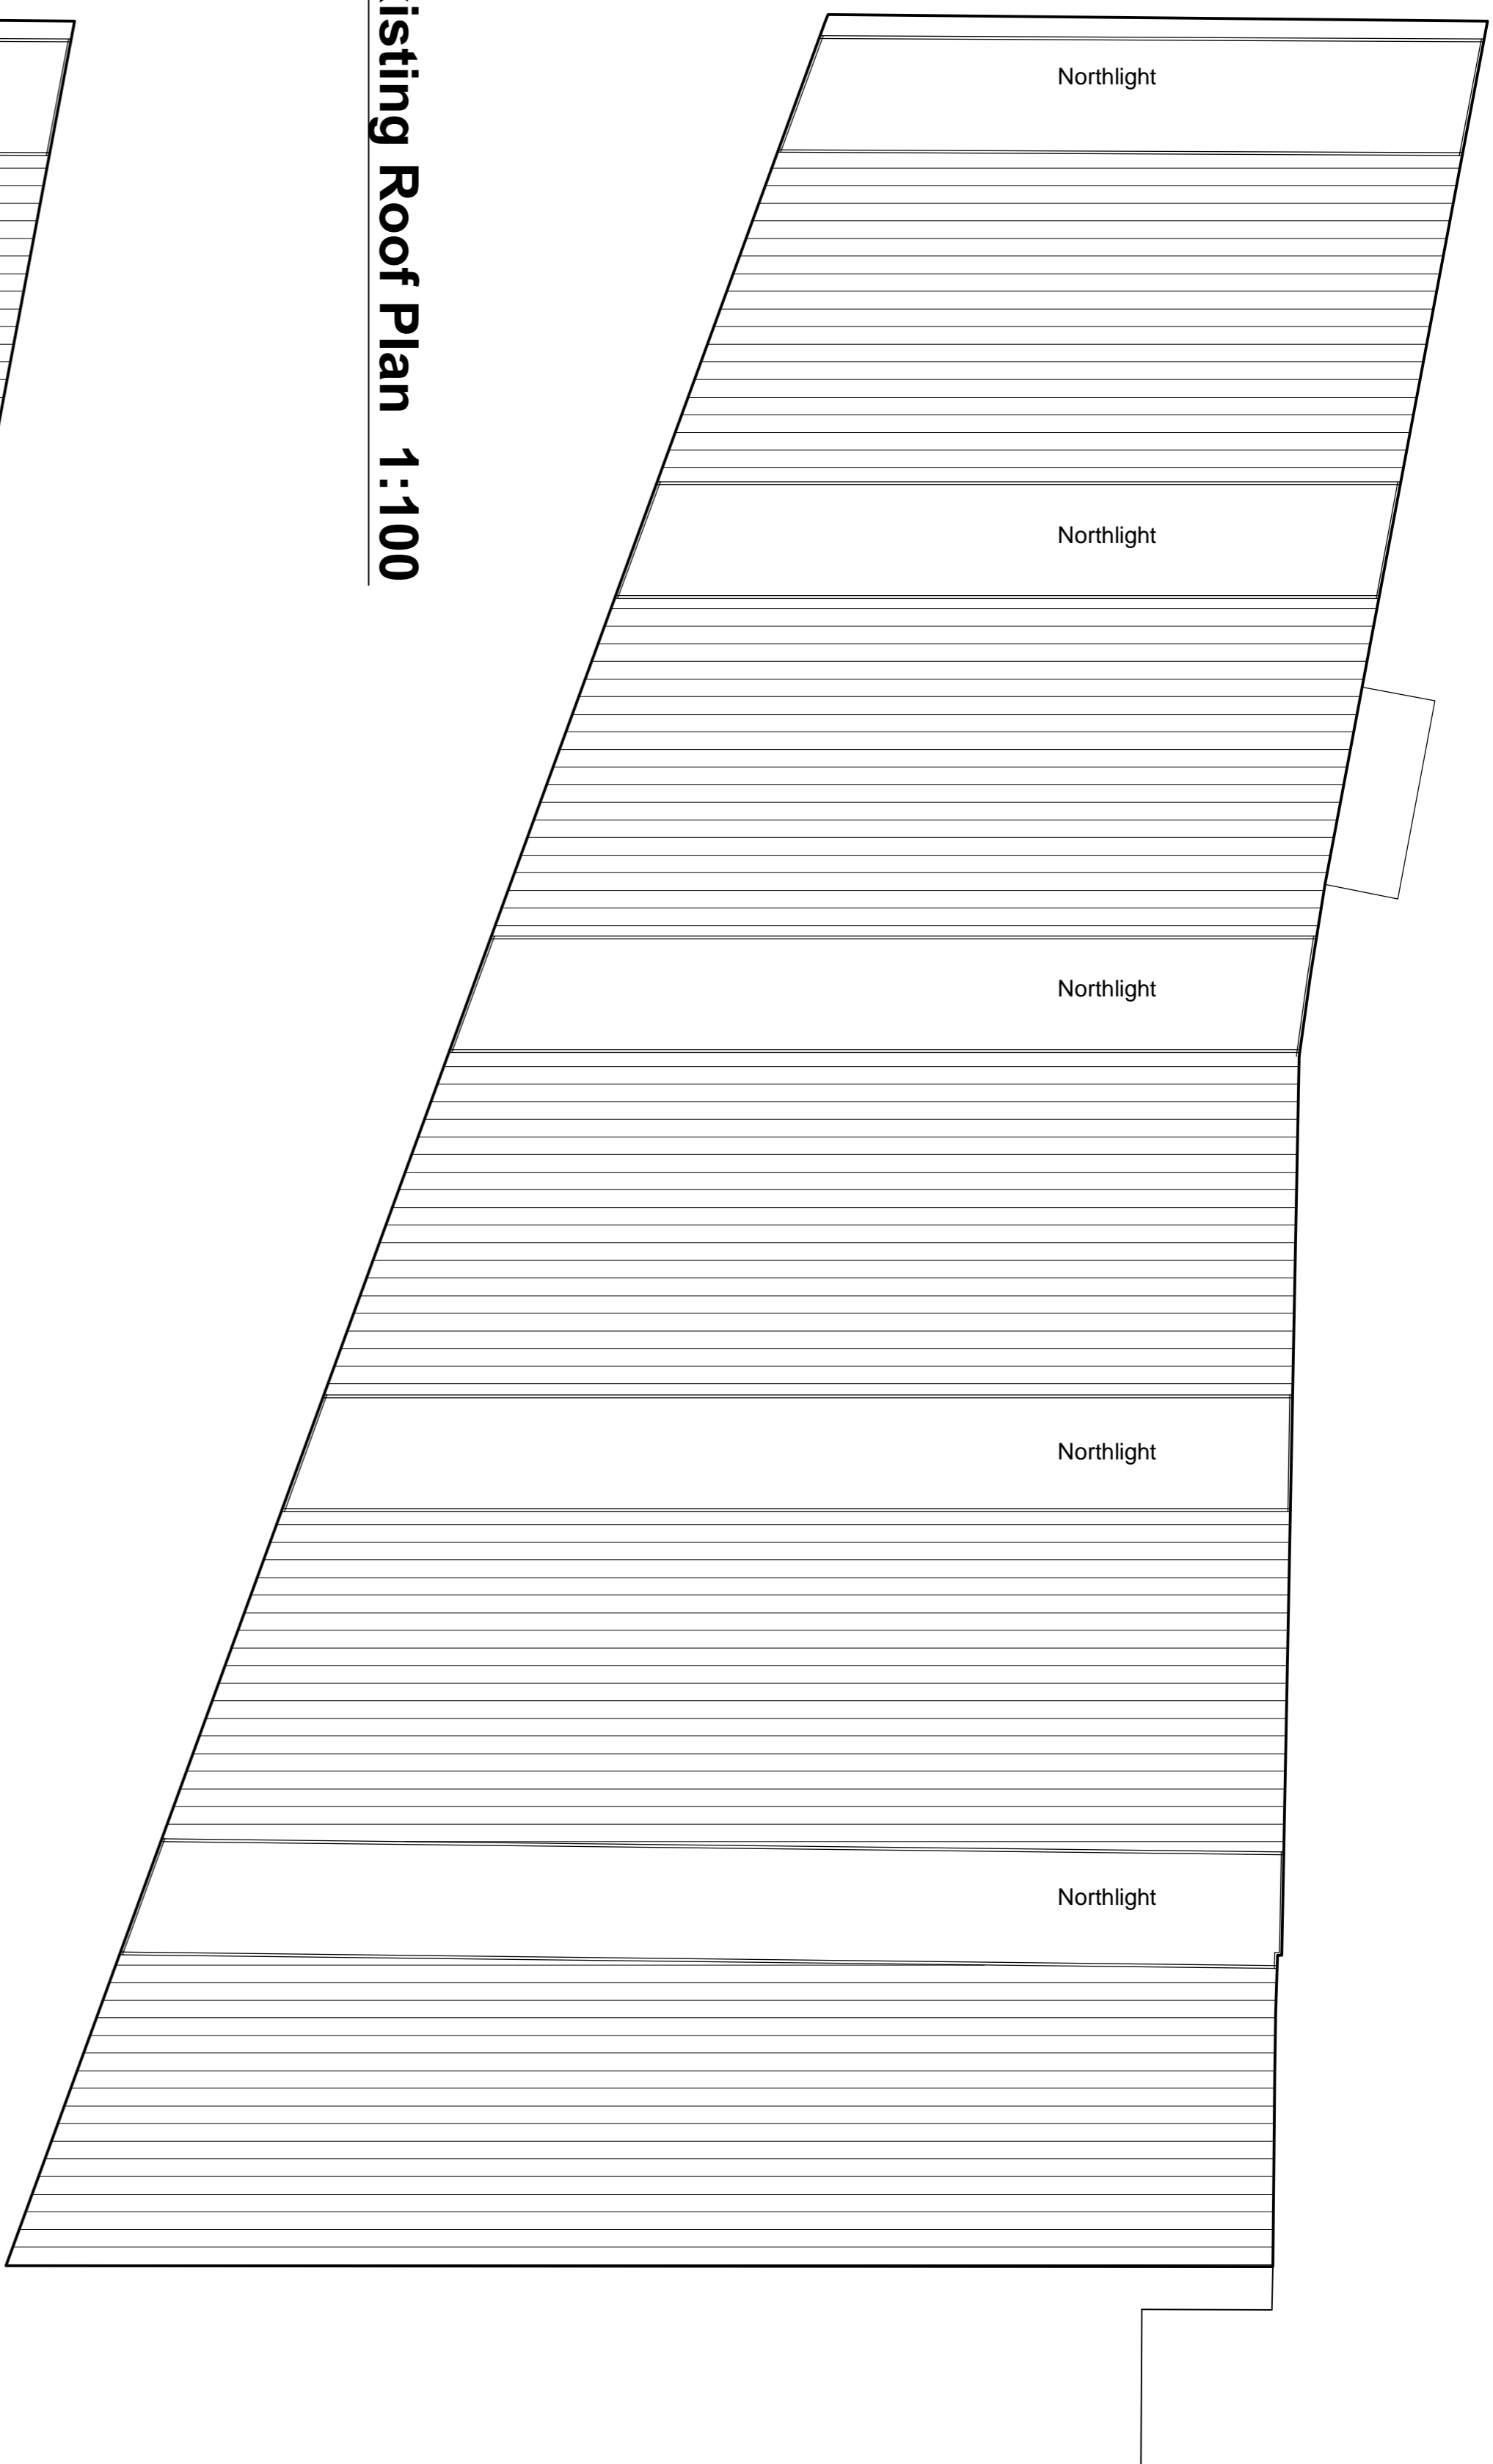


Existing Roof Plan 1:100

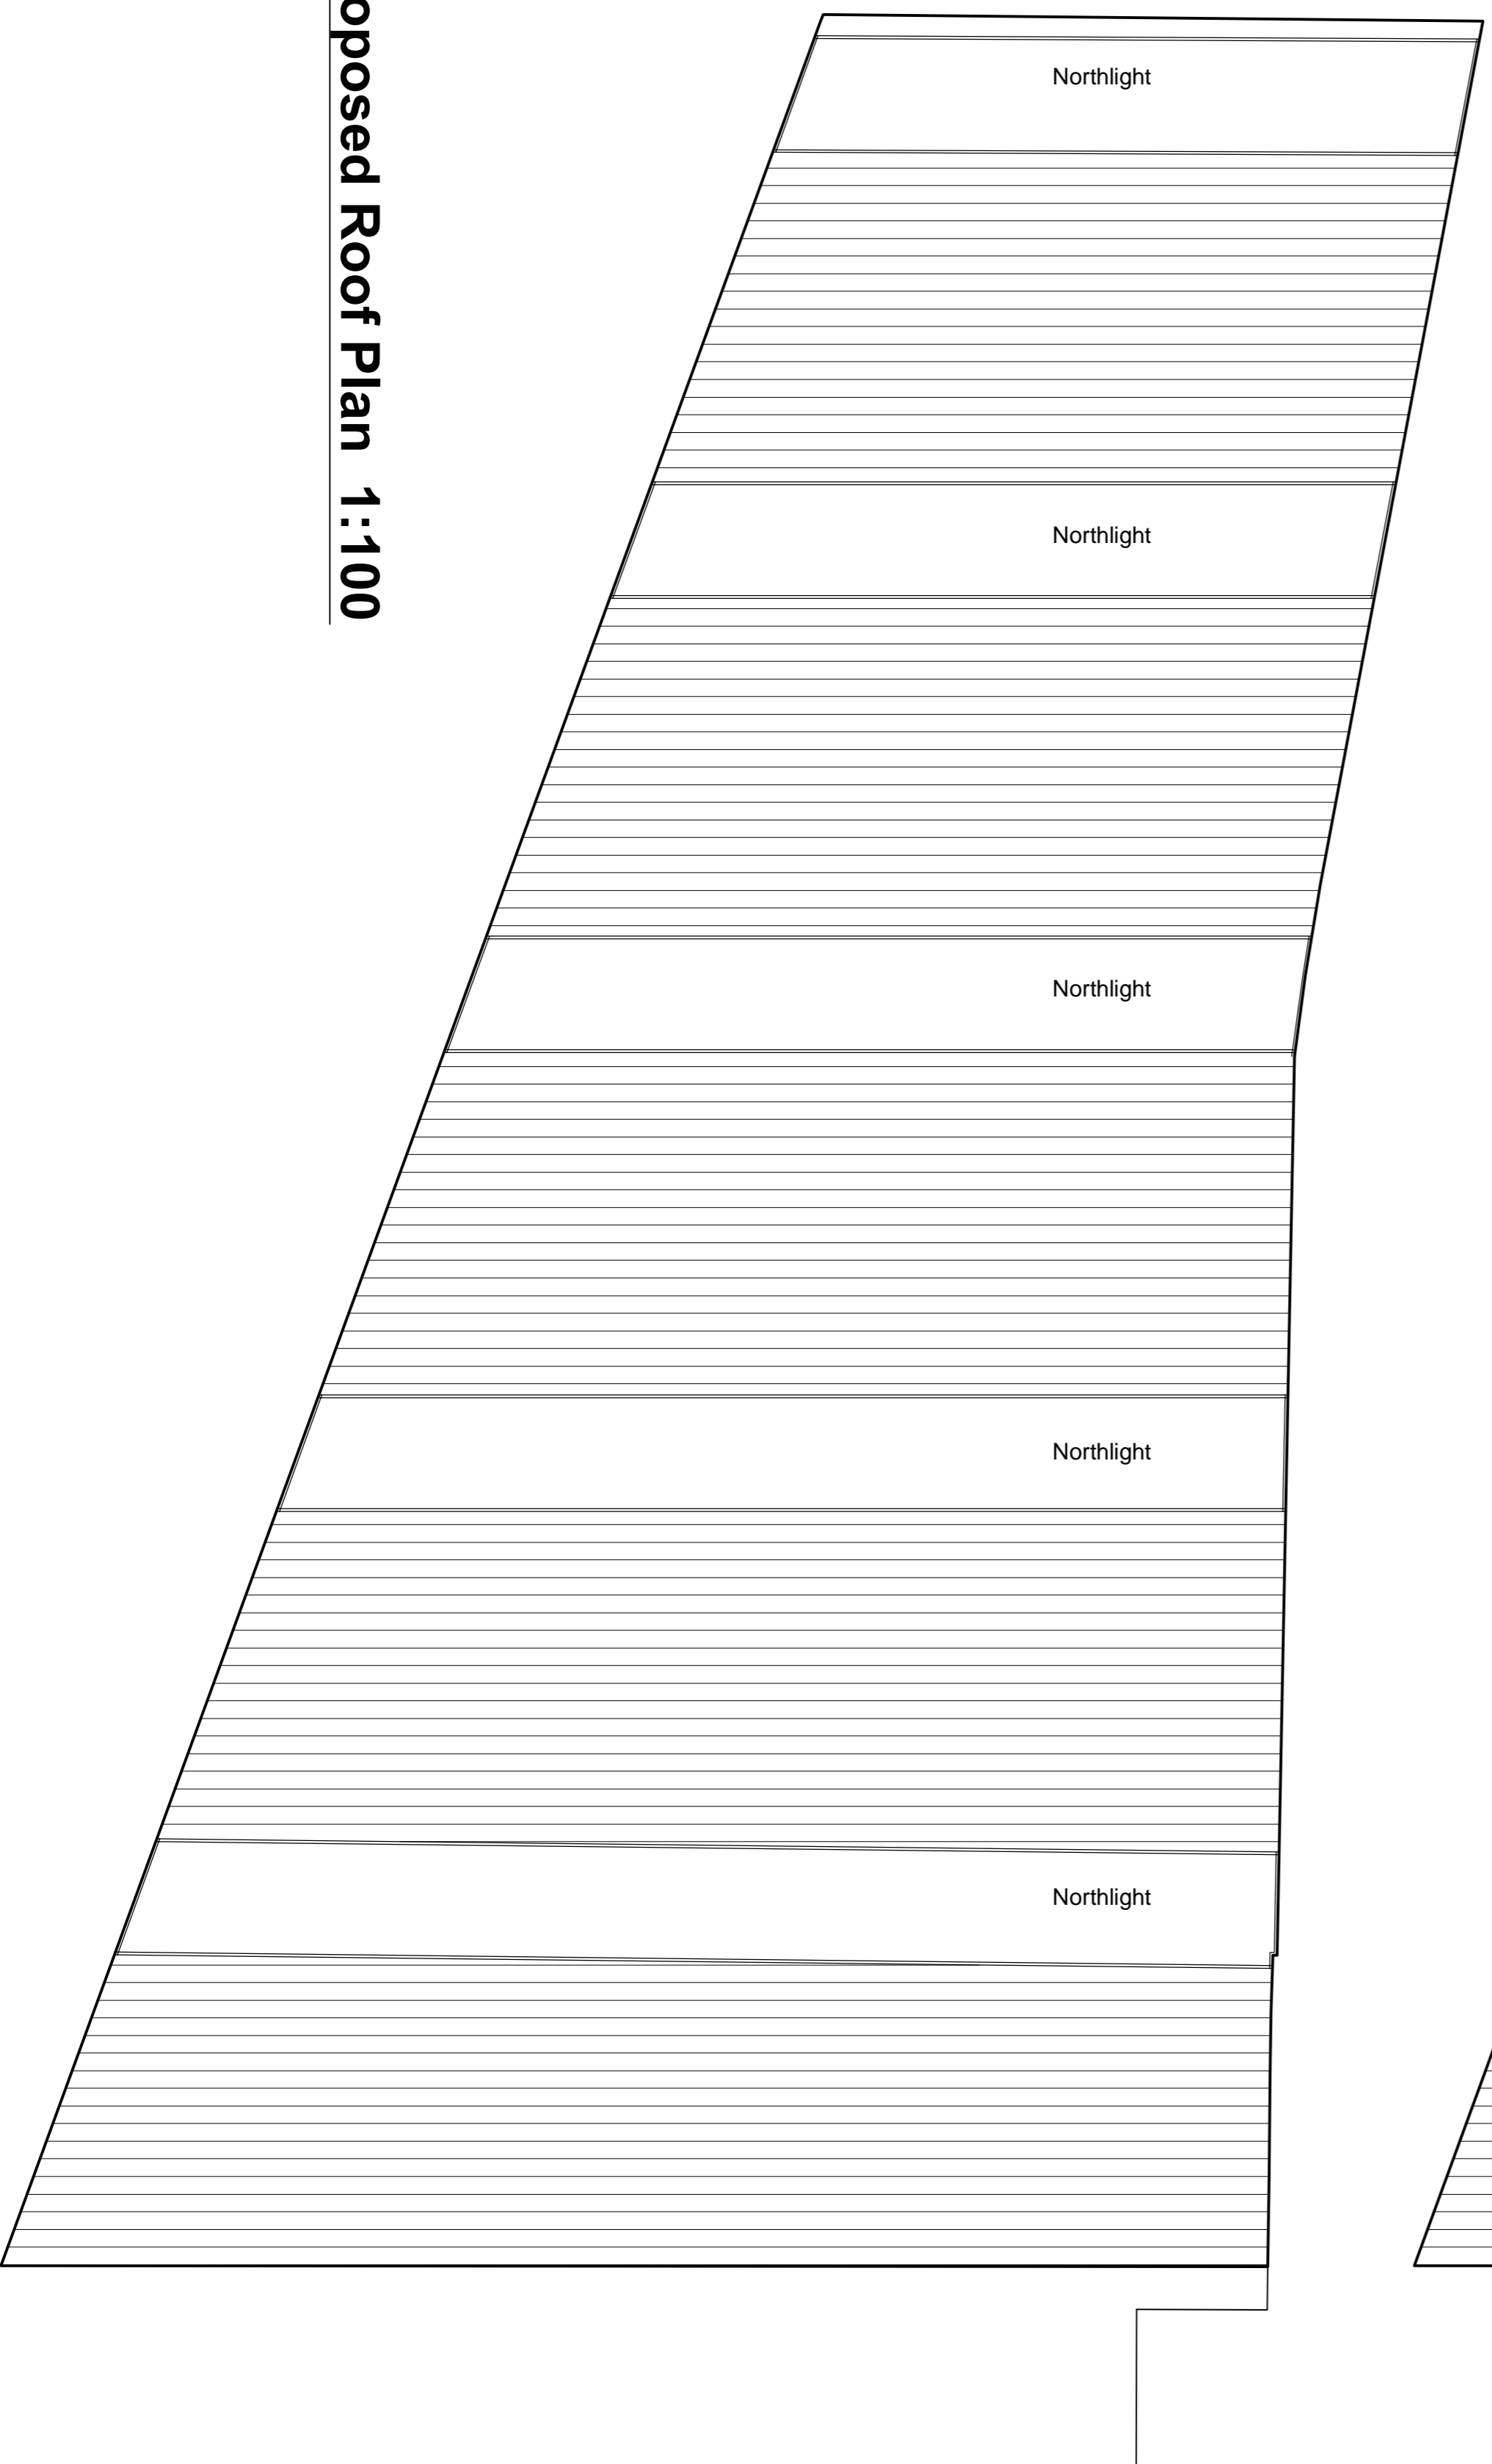

Proposed Roof Plan 1:100

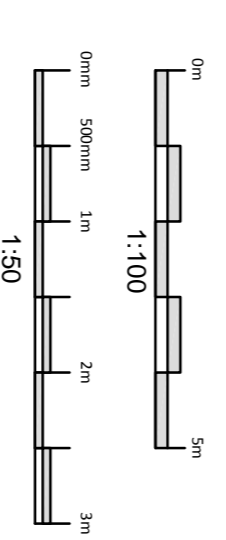

Please [Google](#) search for 'Johnson Design Partnership Ltd'

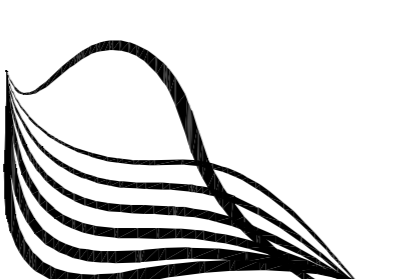

JOHNSON
DESIGN PARTNERSHIP LTD

Johnson House
Station Lane
Stoughton
Worcestershire
WV16 5DP
Tel: 01746 788191
Fax: 01746 788515

Hamilton House
Mableton Place,
Loughborough
WCH1 9BD
Tel: 020 7953 0418

Project: HORSEHAY DEVELOPMENT

Drawing Title	Scale	Date		
PHASE B Roof Plan	1:100 @ A1	26/11/12		
Drawing No.	Project No.	Revision	Drawn By	Check By
PL-206	178	000	SD	MS