
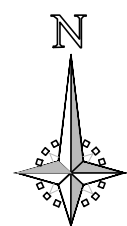
 


COPYRIGHT ©
 Details of this drawing are the copyright of Inspire Design Ltd and must not be reproduced or copied without prior written consent.

REVISIONS		
Rev	Description	Date
A:	DIMENSIONS ADDED.	07.11.17
B:	PARKING BAY 9 REMOVED. MARKED PEDESTRIAN ROUTE WIDTH REDUCED. CUSTOMER CYCLES ADDED TO FRONT OF STORE. DELIVERY LOADING BAY REPOSITIONED.	16.11.17
C:	PARKING BAY 9 ADDED. CUSTOMER CYCLES RELOCATED.	17.11.17
D:	RED LINE ADJUSTED.	01.12.17

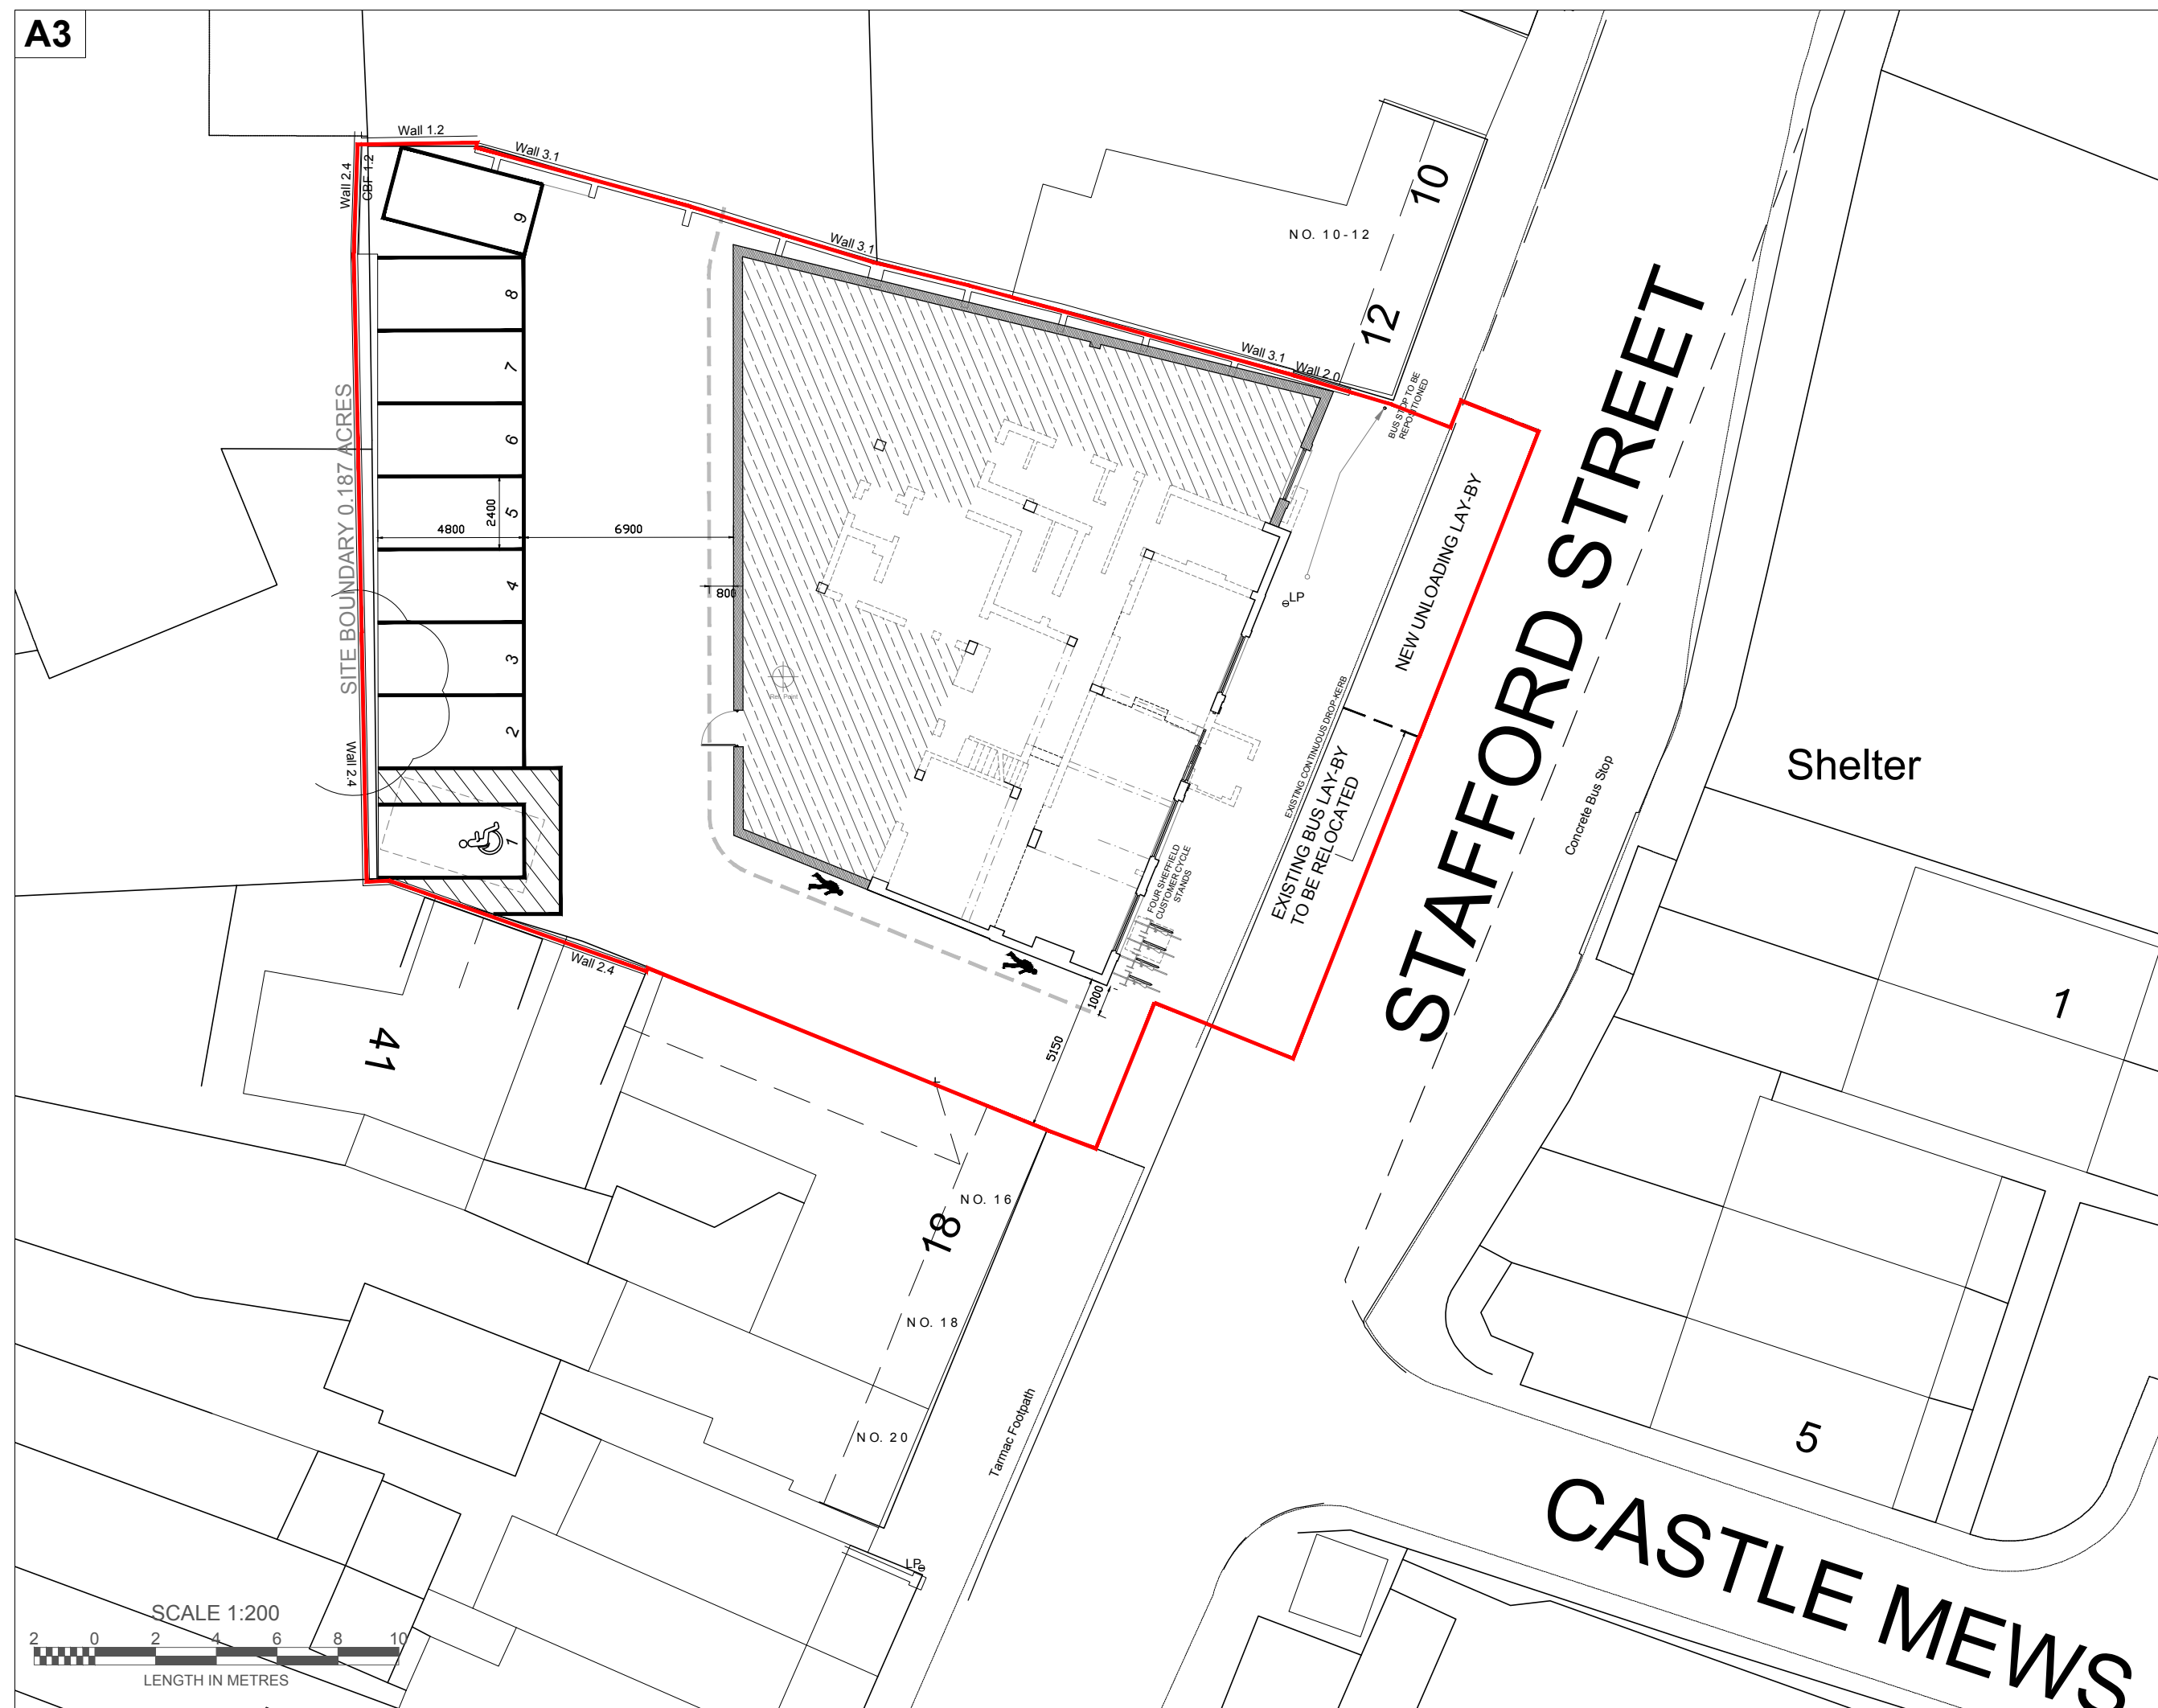

10 Ty Nant Court, Morganstown Cardiff, CF15 8LW. T: 029 2022 7926
 Venture House, 2 Arlington Square, Downshire Way, Bracknell, RG12 1WA. T: 02031 378079

Project: TELFORD - ELEPHANT & CASTLE PH
 STAFFORD ST, ST.GEORGES TF2 9JQ

Draw Title: PROPOSED SITE PLAN

Date: 17.11.2017 Scale: 1:200 @ A3

Job No	173492	Type	AL	Dwg No	10	Revision	D
--------	--------	------	----	--------	----	----------	---

Drawn By: [Signature]
 Checked By: [Signature]