


PROPOSED NORTH-EAST ELEVATION

**SCHEDULE OF MATERIALS**

- 1 EXISTING SMOOTH RENDER.
- 2 EXISTING BRICK PLINTH.
- 3 EXISTING CONCRETE TILED ROOF.
- 4 SMOOTH RENDER TO MATCH EXISTING.
- 5 NEW ENGINEERING BRICK PLINTH.
- 6 RECONSTRUCTED STONE COPING.
- 7 EXISTING PORCH DEMOLISHED.
- 8 RAISED SMOOTH RENDER SURROUND.
- 9 NEW TIMBER WINDOW FRAME.
- 10 NEW AUTO-SLIDING ENTRANCE DOOR.
- 11 PLANT COMPOUND FENCE.

COPYRIGHT ©  
 Details of this drawing are the copyright of Inspire Design Ltd and must not be reproduced or copied without prior written consent.

REVISIONS		
Rev	Description	Date
A:	ELEVATIONS AMENDED.	17.11.17

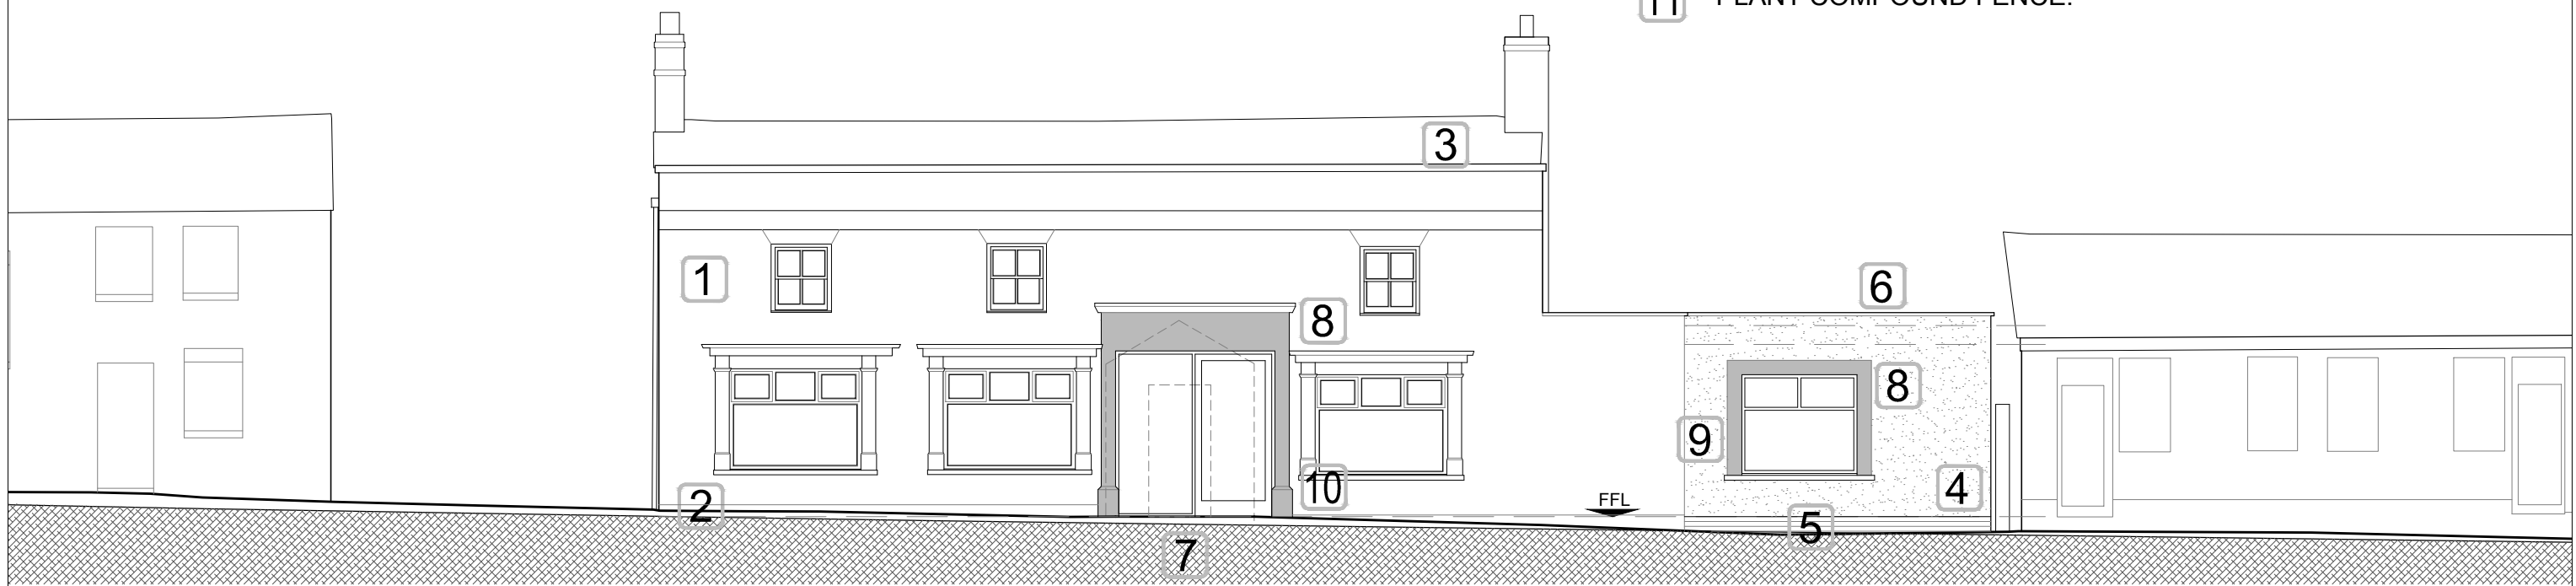

PROPOSED SOUTH-EAST ELEVATION & STREET SCENE



10 Ty Nant Court, Morganstown Cardiff, CF15 8LW. T: 029 2022 7926  
 Venture House, 2 Arlington Square, Downshire Way, Bracknell, RG12 1WA. T: 02031 378079

Project: TELFORD - ELEPHANT & CASTLE PH  
 STAFFORD ST, ST. GEORGES TF2 9JQ  
 Draw Title: PROPOSED ELEVATIONS

Date: 17.11.2017  
 Scale: 1:100 @ A3

Job No: 173492  
 Type: AL  
 Draw No: 15  
 Revision: A

