



COPYRIGHT ©
 Details of this drawing are the copyright of Inspire Design Ltd and must not be reproduced or copied without prior written consent.

Rev	Description	Date
-	-	-

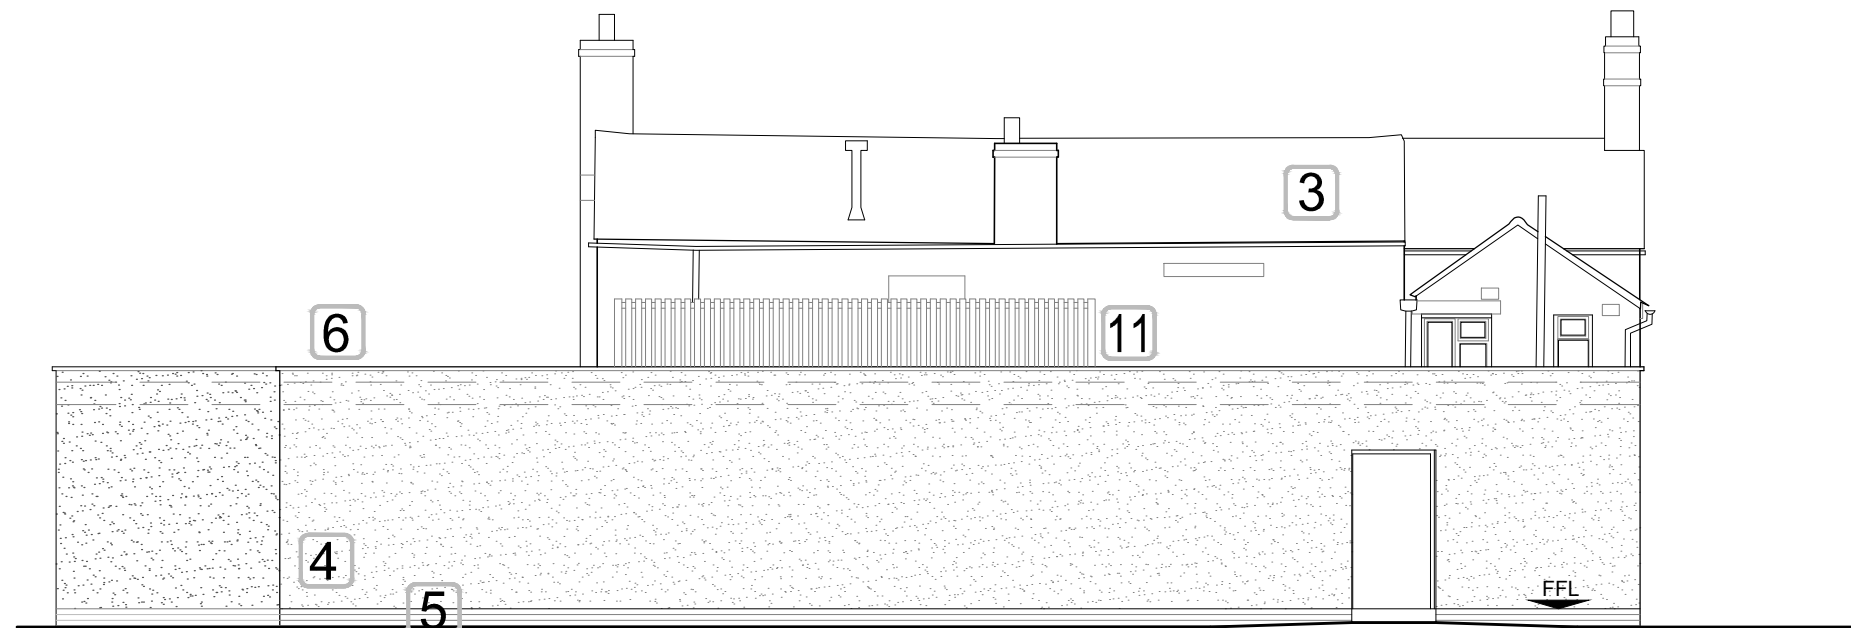

PROPOSED NORTH-WEST ELEVATION

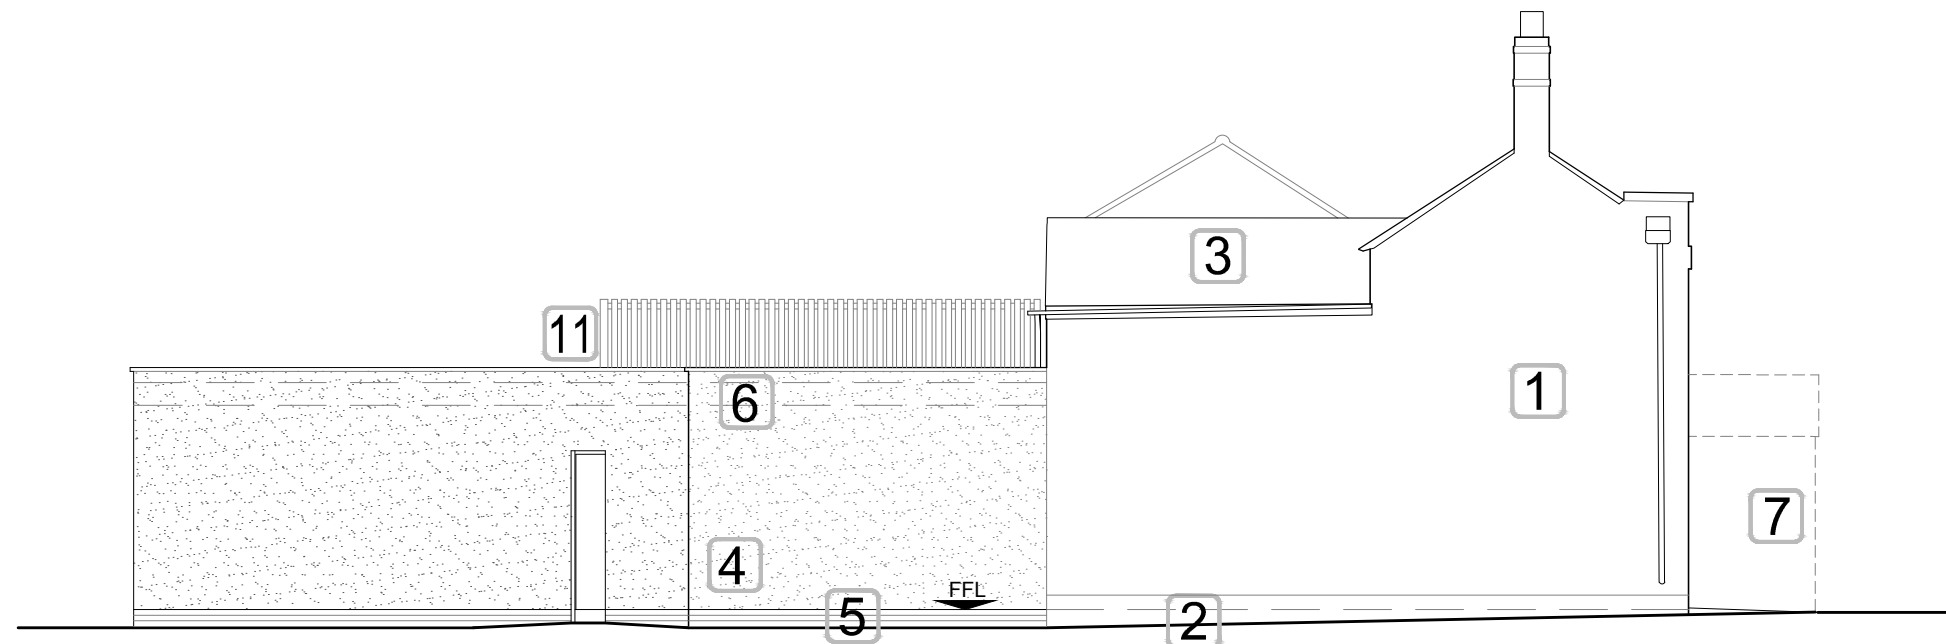

PROPOSED SOUTH-WEST ELEVATION

SCHEDULE OF MATERIALS

- 1 EXISTING SMOOTH RENDER.
- 2 EXISTING BRICK PLINTH.
- 3 EXISTING CONCRETE TILED ROOF.
- 4 SMOOTH RENDER TO MATCH EXISTING.
- 5 NEW ENGINEERING BRICK PLINTH.
- 6 RECONSTRUCTED STONE COPING.
- 7 EXISTING PORCH DEMOLISHED.
- 8 RAISED SMOOTH RENDER SURROUND.
- 9 NEW TIMBER WINDOW FRAME.
- 10 NEW AUTO-SLIDING ENTRANCE DOOR.
- 11 PLANT COMPOUND FENCE.



10 Ty Nant Court, Morganstown Cardiff, CF15 8LW. T: 029 2022 7926
 Venture House, 2 Arlington Square, Downshire Way, Bracknell, RG12 1WA. T: 02031 378079

Project TELFORD - ELEPHANT & CASTLE PH
 STAFFORD ST, ST.GEORGES TF2 9JQ
 Draw Title PROPOSED ELEVATIONS

Date 06.11.2017 Scale(s) 1:100 @ A3

Job No 173492 Type AL Dwg No 16

