






Note: Represented on Site Plan with an *

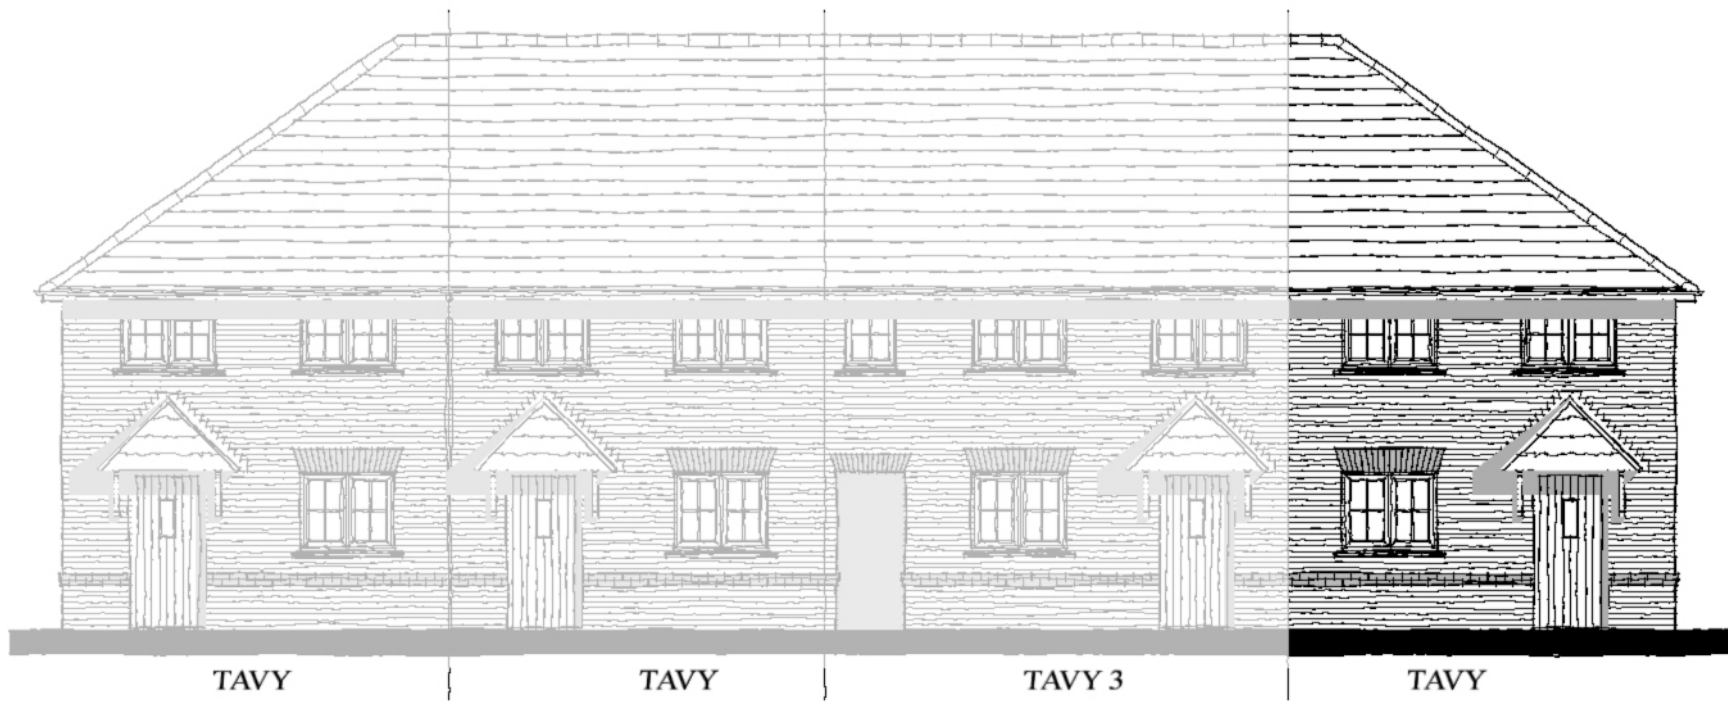


Front Elevation

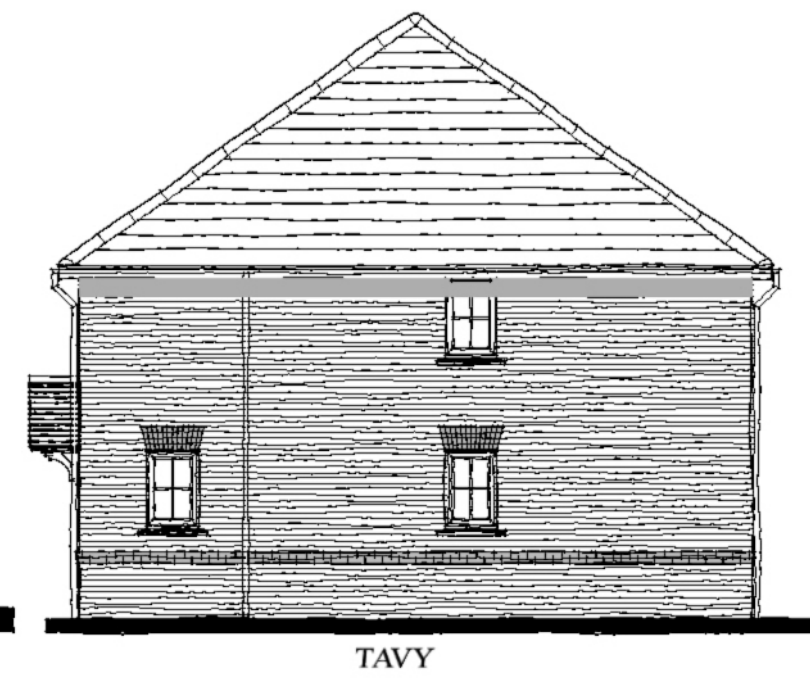

Side Elevation

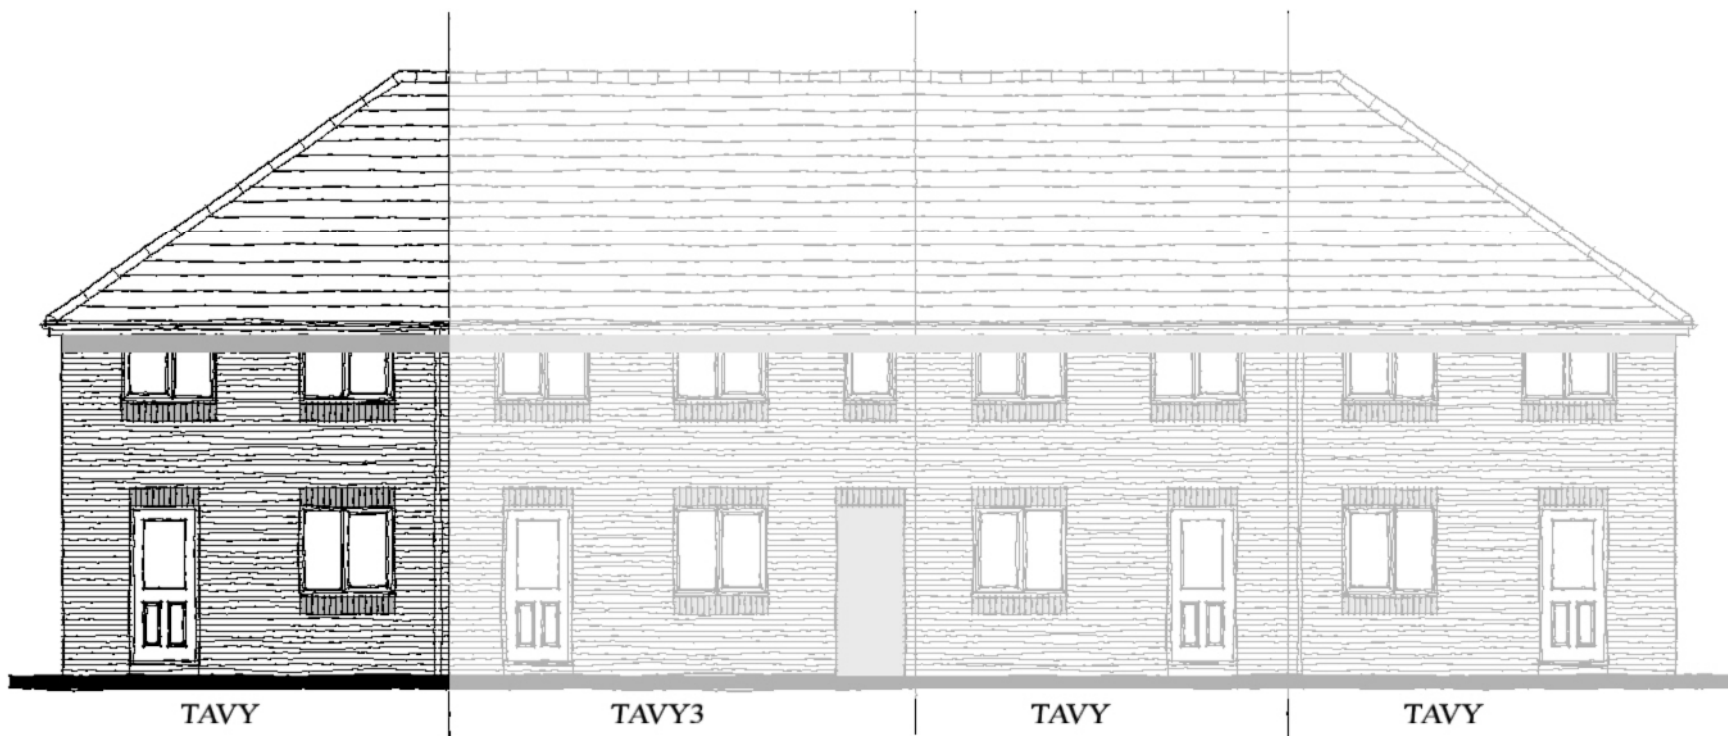


Rear Elevation

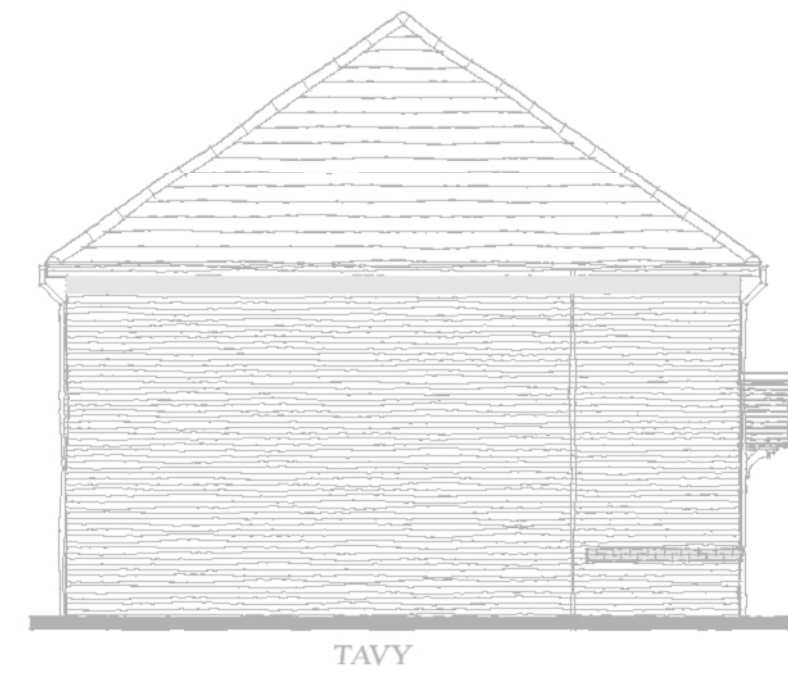

The Tavy
Tavy 3
4 Block
Regional Special

TAVY 832sqft 77.33m²
TAVY 3 939sqft 87.23m²

 

Drawing Scale 1:100 @ A3

