
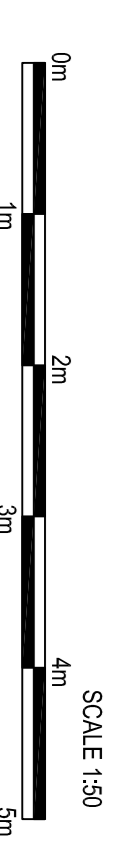
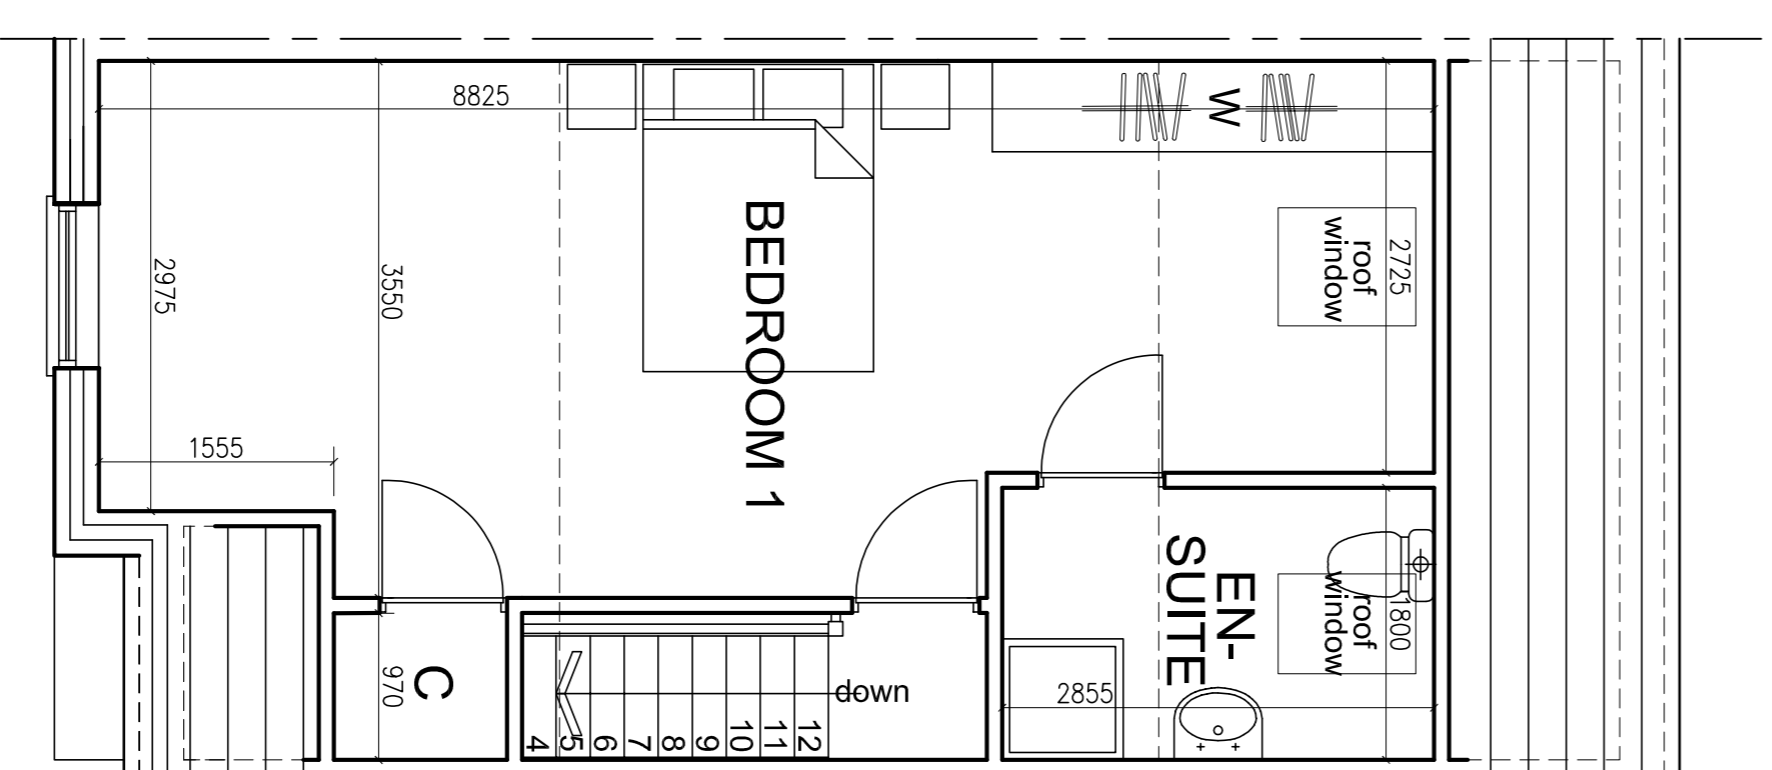
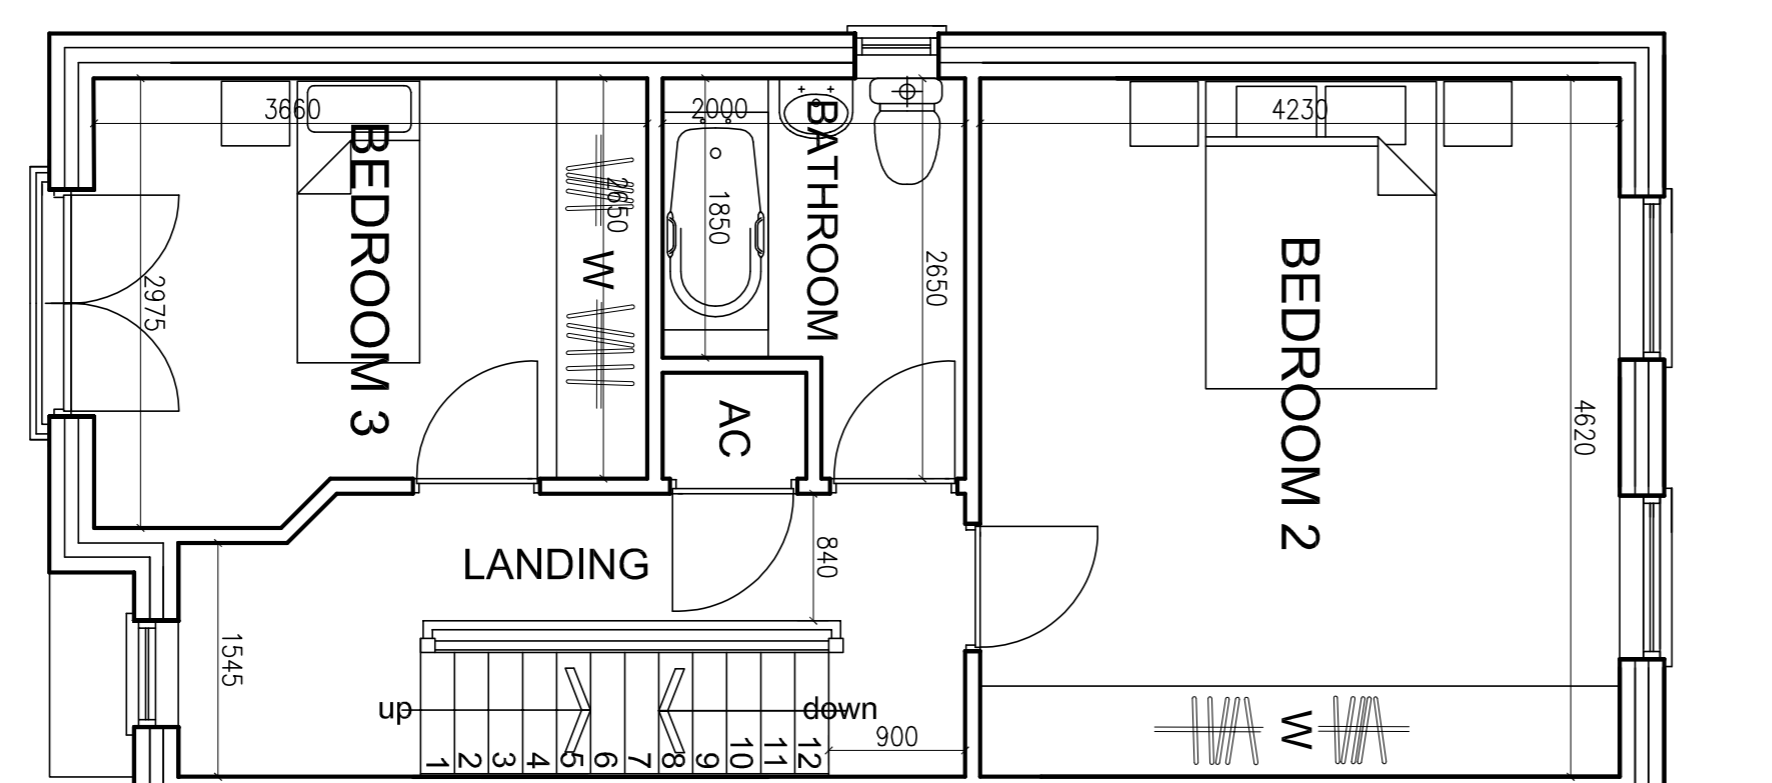
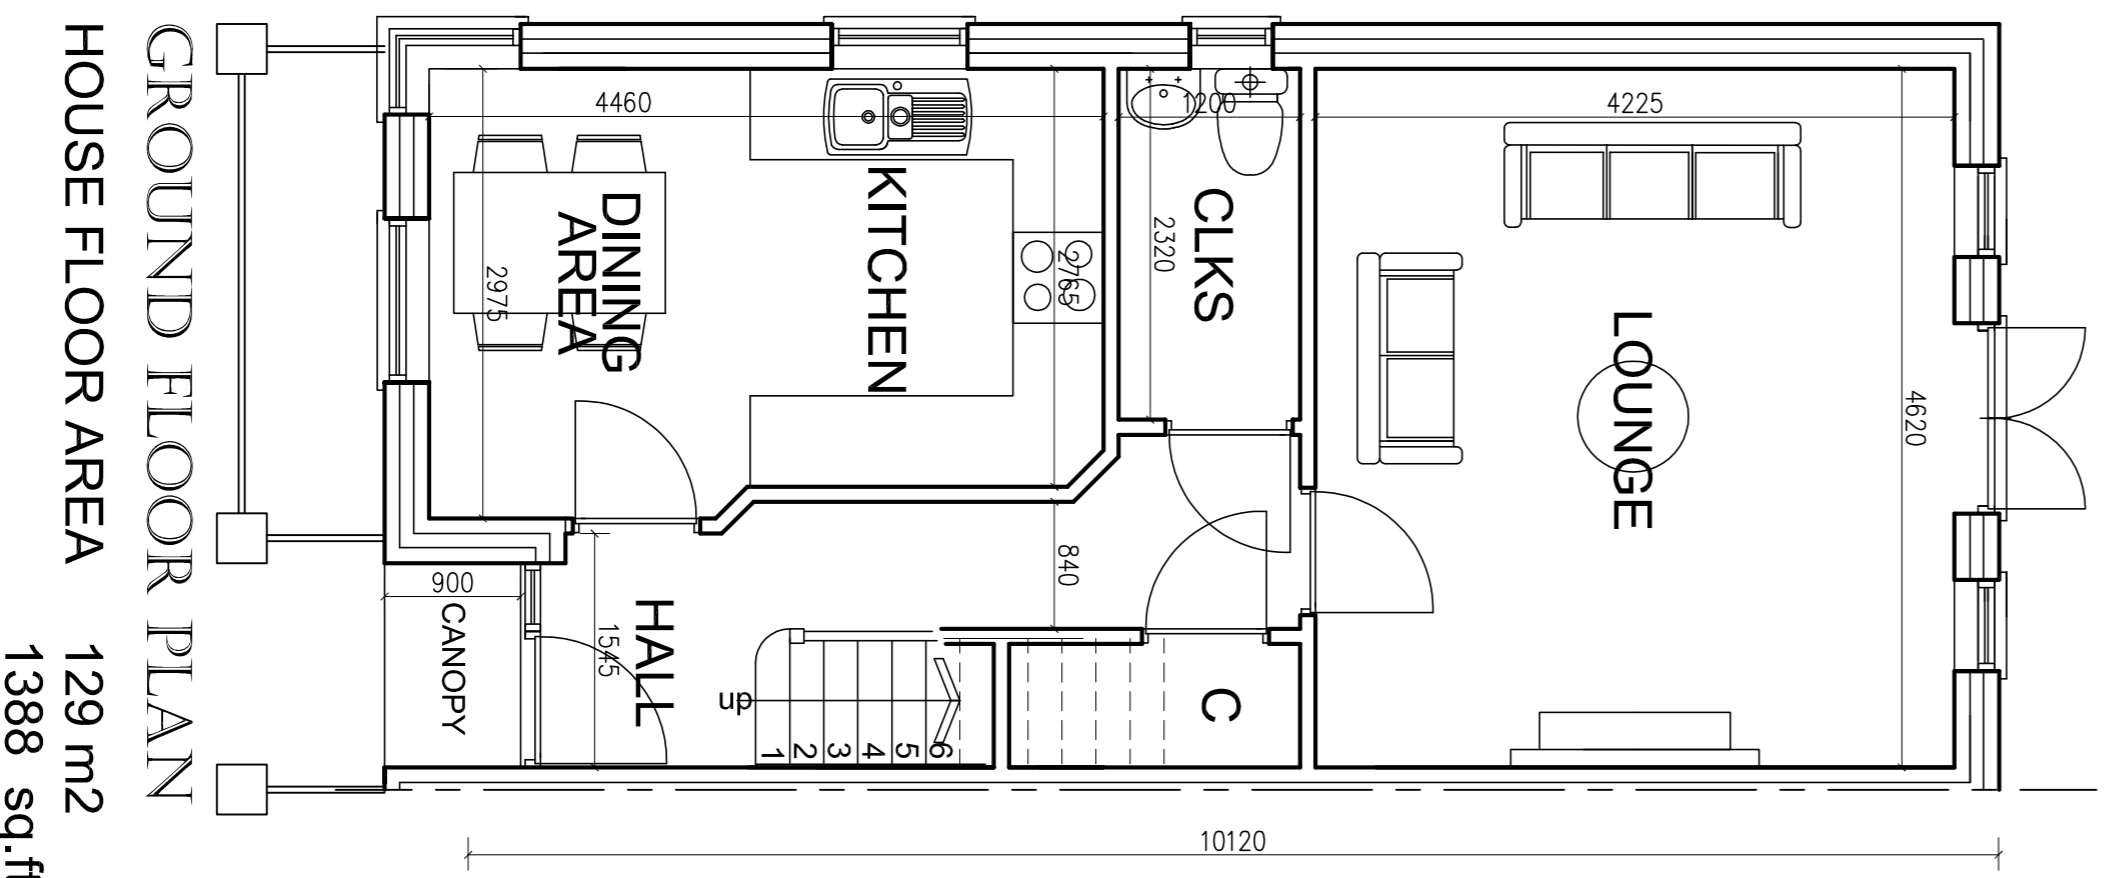
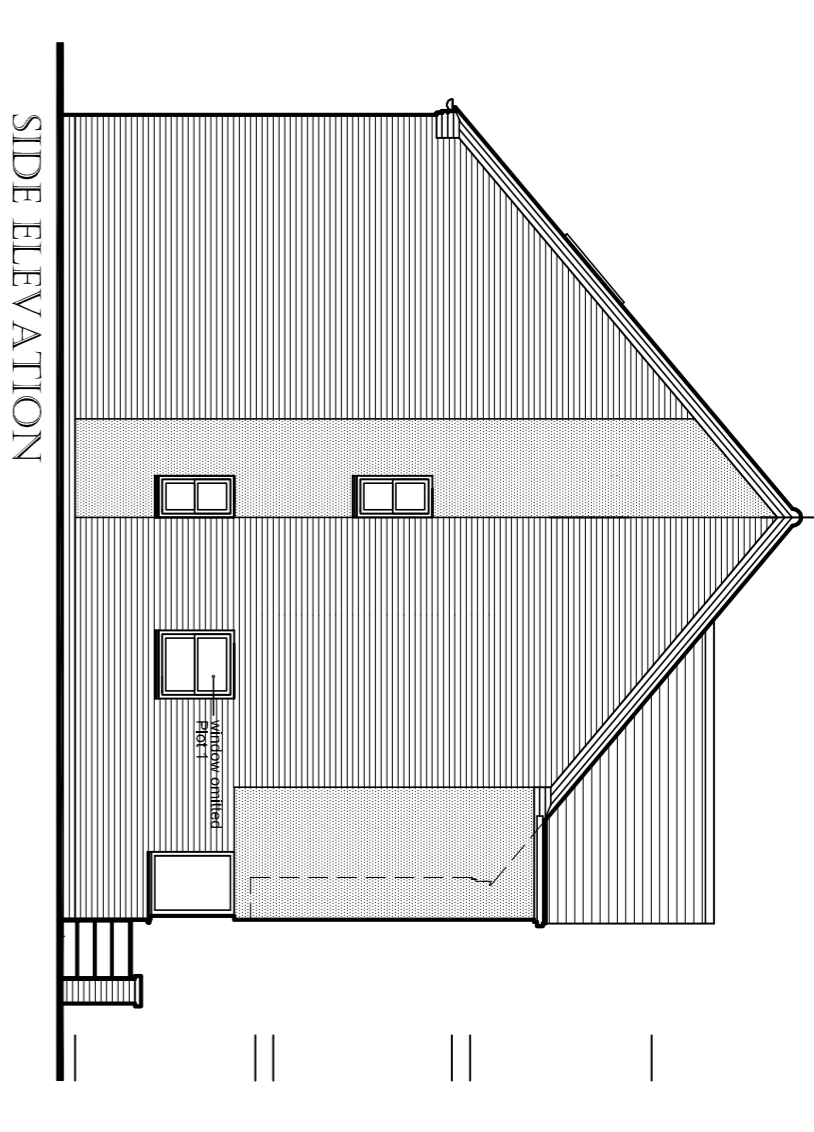
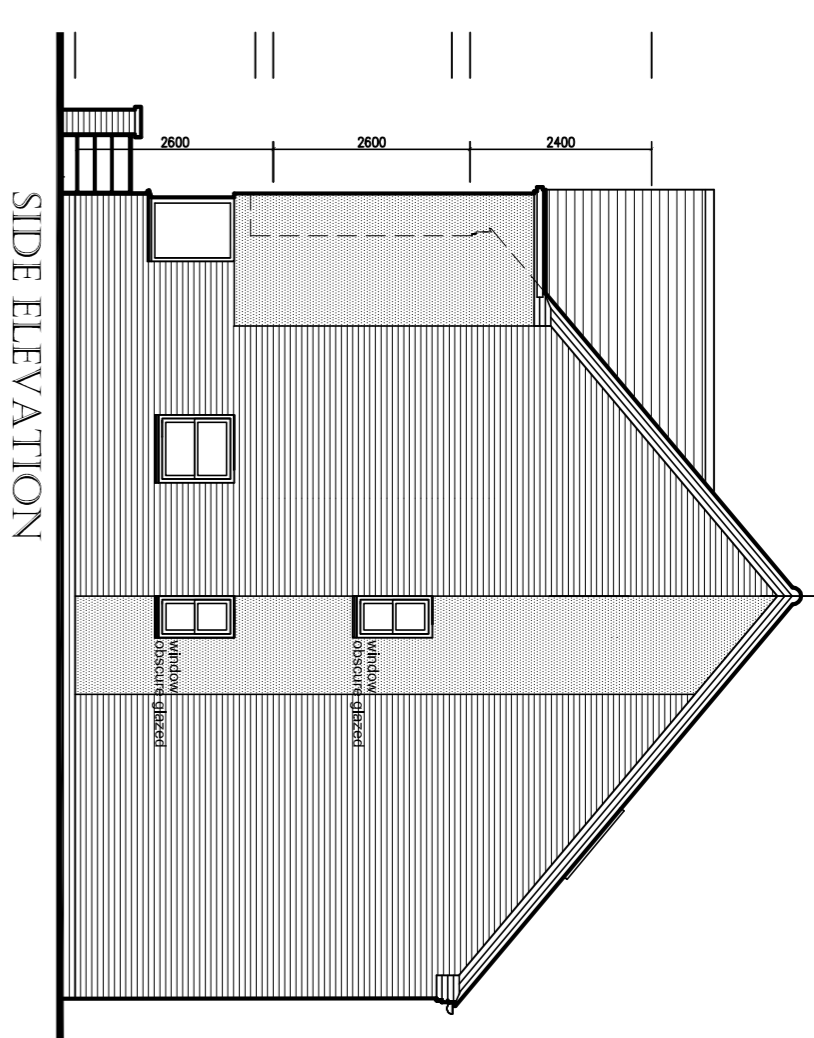


SCALE 1:100

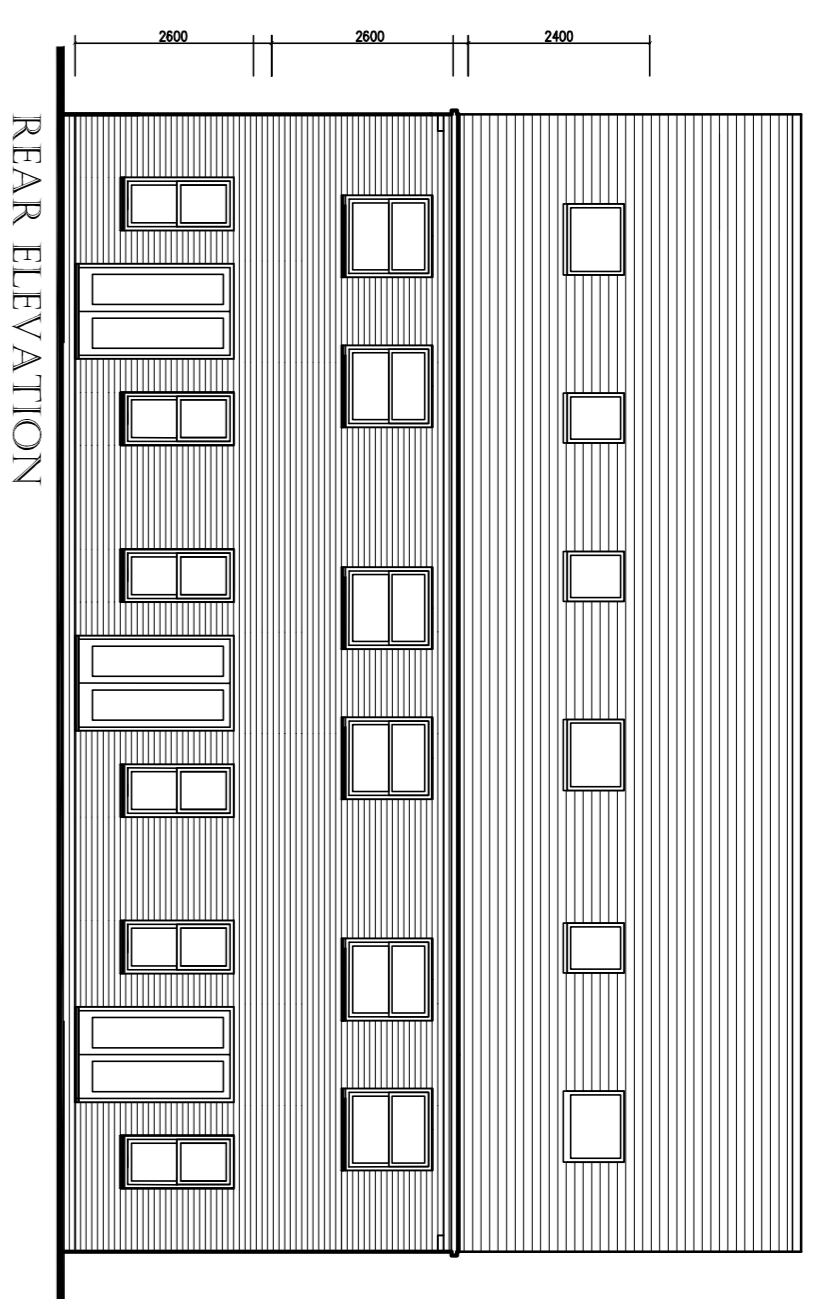

SCALE 1:50

| | | | | |
|-----|----------|-------------|-------|-------|
| REV | DATE | DESCRIPTION | BY | CHKD |
| A | 10/11/20 | Final Plan | A.F.T | A.F.T |

SEVEN DESIGN BUILD
2010-2020
181 0192 80417 Fax: 0772 81348 Email: BRINDLE@SEVENDESIGN.COM
PROPOSED RESIDENTIAL DEVELOPMENT
WATERLANE
NEWPORT
SHROPSHIRE

CLIENT
A.F. TYLER

PROJECT
PLANNING DRAWING
PLOTS 1-6 & 7-9 (FLOOR PLANS)

| | | | | |
|-------------|---------|-----------|------|----------|
| DATE | SCALE | 1:50 @ A1 | DATE | 14.10.12 |
| DRAWN | CHECKED | SCALE | DATE | 14.10.12 |
| 1105/P101-1 | A | | | |