




FIRST FLOOR PLAN

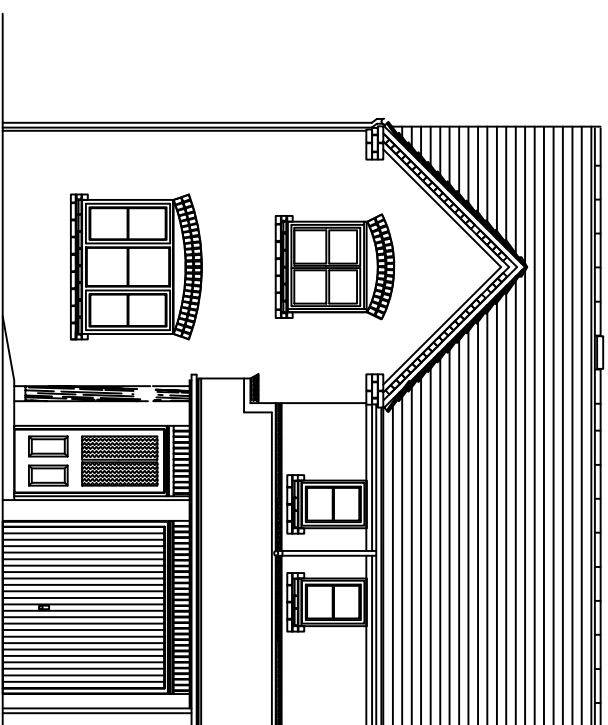


FRONT ELEVATION

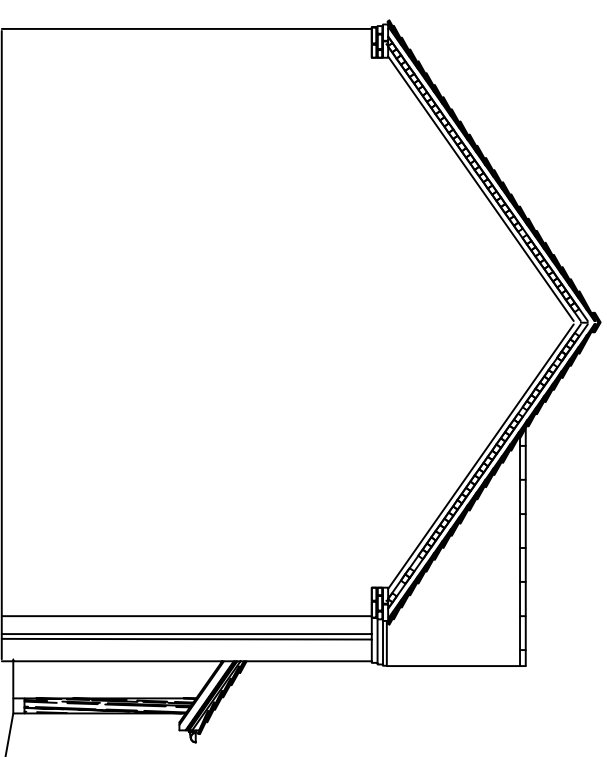


SIDE ELEVATION

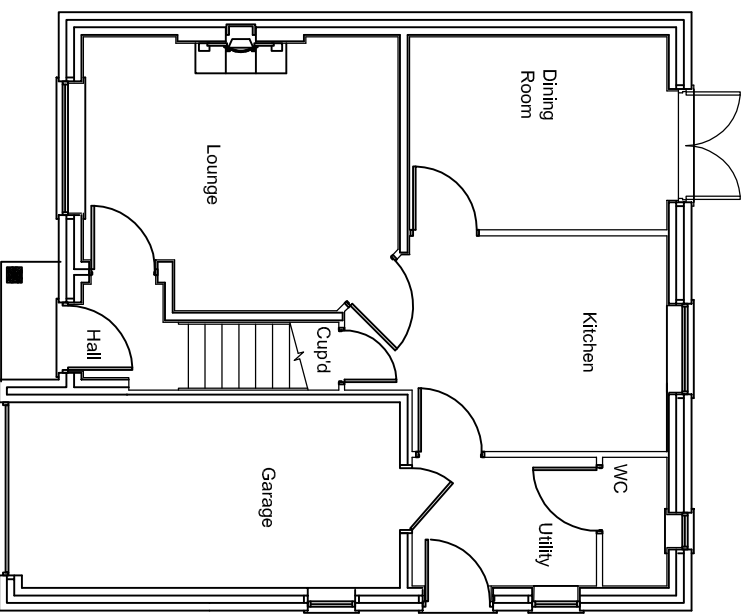

GROUND FLOOR PLAN

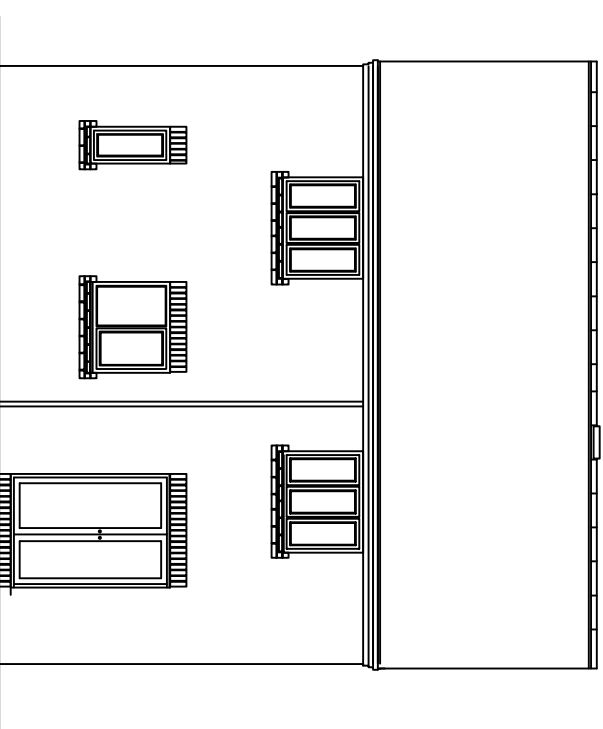

REAR ELEVATION

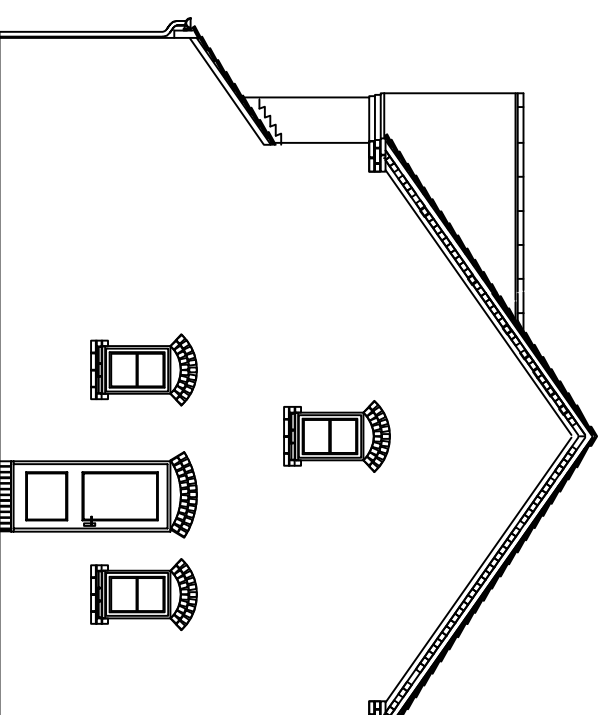

SIDE ELEVATION

St LAURENCE HOMES LTD
 RIVER DELL, VICTORIA AVENUE,
 SHREWSBURY. SY1 1JT

JOB Mill Lane
 Telford
 Shropshire

TITLE Earlsdale House type
 Plot 2

DWG No. SLH-1-3

SCALE 1:100

DRAWN

DATE Sept 2017

REVISION

REVISION

DATE

CHECK'D

DATE Checked

REVISION BY