


SIDE ELEVATION
Scale 1:100

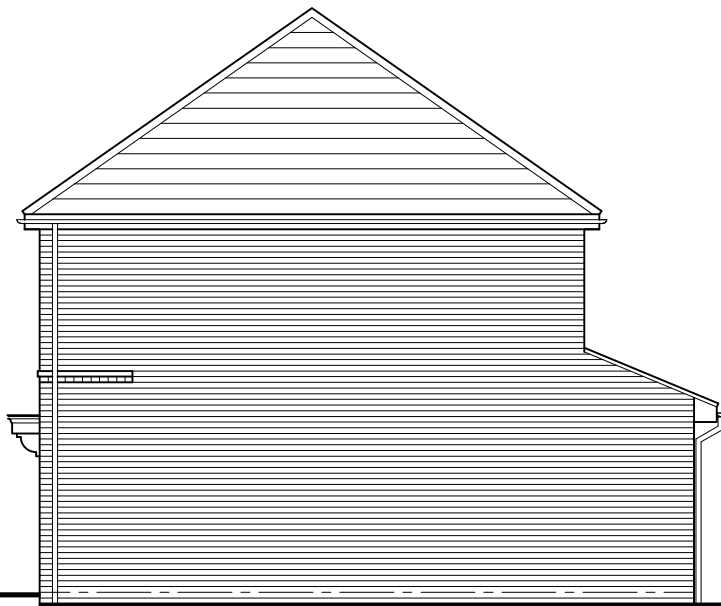

FRONT ELEVATION
Scale 1:100



SIDE ELEVATION
Scale 1:100




REAR ELEVATION
Scale 1:100

Rev	Date	By	Description	Chk'd
A	26-06-15	GWP	Rear elevation updated to reflect plan changes.	

The Ellesmere


(947sqft)

 


COUNTRYSIDE
 Places People Love
Countryside Properties (UK) Limited
 Regeneration North
 600 Lakeside Drive
 Centre Park
 Warrington WA1 1RW
 Tel: 01925 248900 Fax: 01925 248901
 www.countryside-properties.com

site:
 Sigma Portfolio

 title:
 The Ellesmere Underpass
 Elevations: 6.0 - Brick (Mid) Alt

 <small>FS 53054 ISO 9001:2008 EMS 61920 ISO 14001:2004</small>	drawing no: ELLE(UP)-6.0	sheet no: Sheet 1 of 1	revision: A
	drawn by: CPRN	checked: 	scale: 1:100