




FRONT ELEVATION 1:100
TRADITIONAL STYLE



REAR ELEVATION 1:100




SIDE ELEVATION 1:100

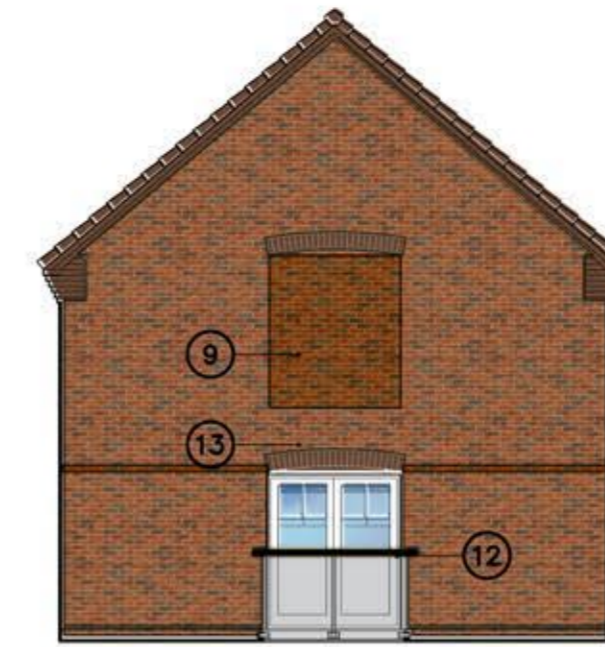

SIDE ELEVATION 1:100

KEY

1	Soldier Course
2	White UPVC Windows
3	Red Multi Main Facing Brick
4	Tiled Porch Canopy (White Frame)
5	GRP SBD Door (Colour TBC. Varies Refer to Street Scenes & Material Sheet)
6	Corbelled Eaves Detail
7	Red/Brown Roof Tile Colour TBC
8	Black Rainwater Goods
9	Recessed Dummy Window
10	Feature Window Surround
11	Cast Stone Cill
12	Black Powder Coated Glazed Juliette Balcony
13	Soldier Brick Arch
14	Corbelled Contrasting Feature Brick Band 1C
15	Anthracite PVC-U Window F

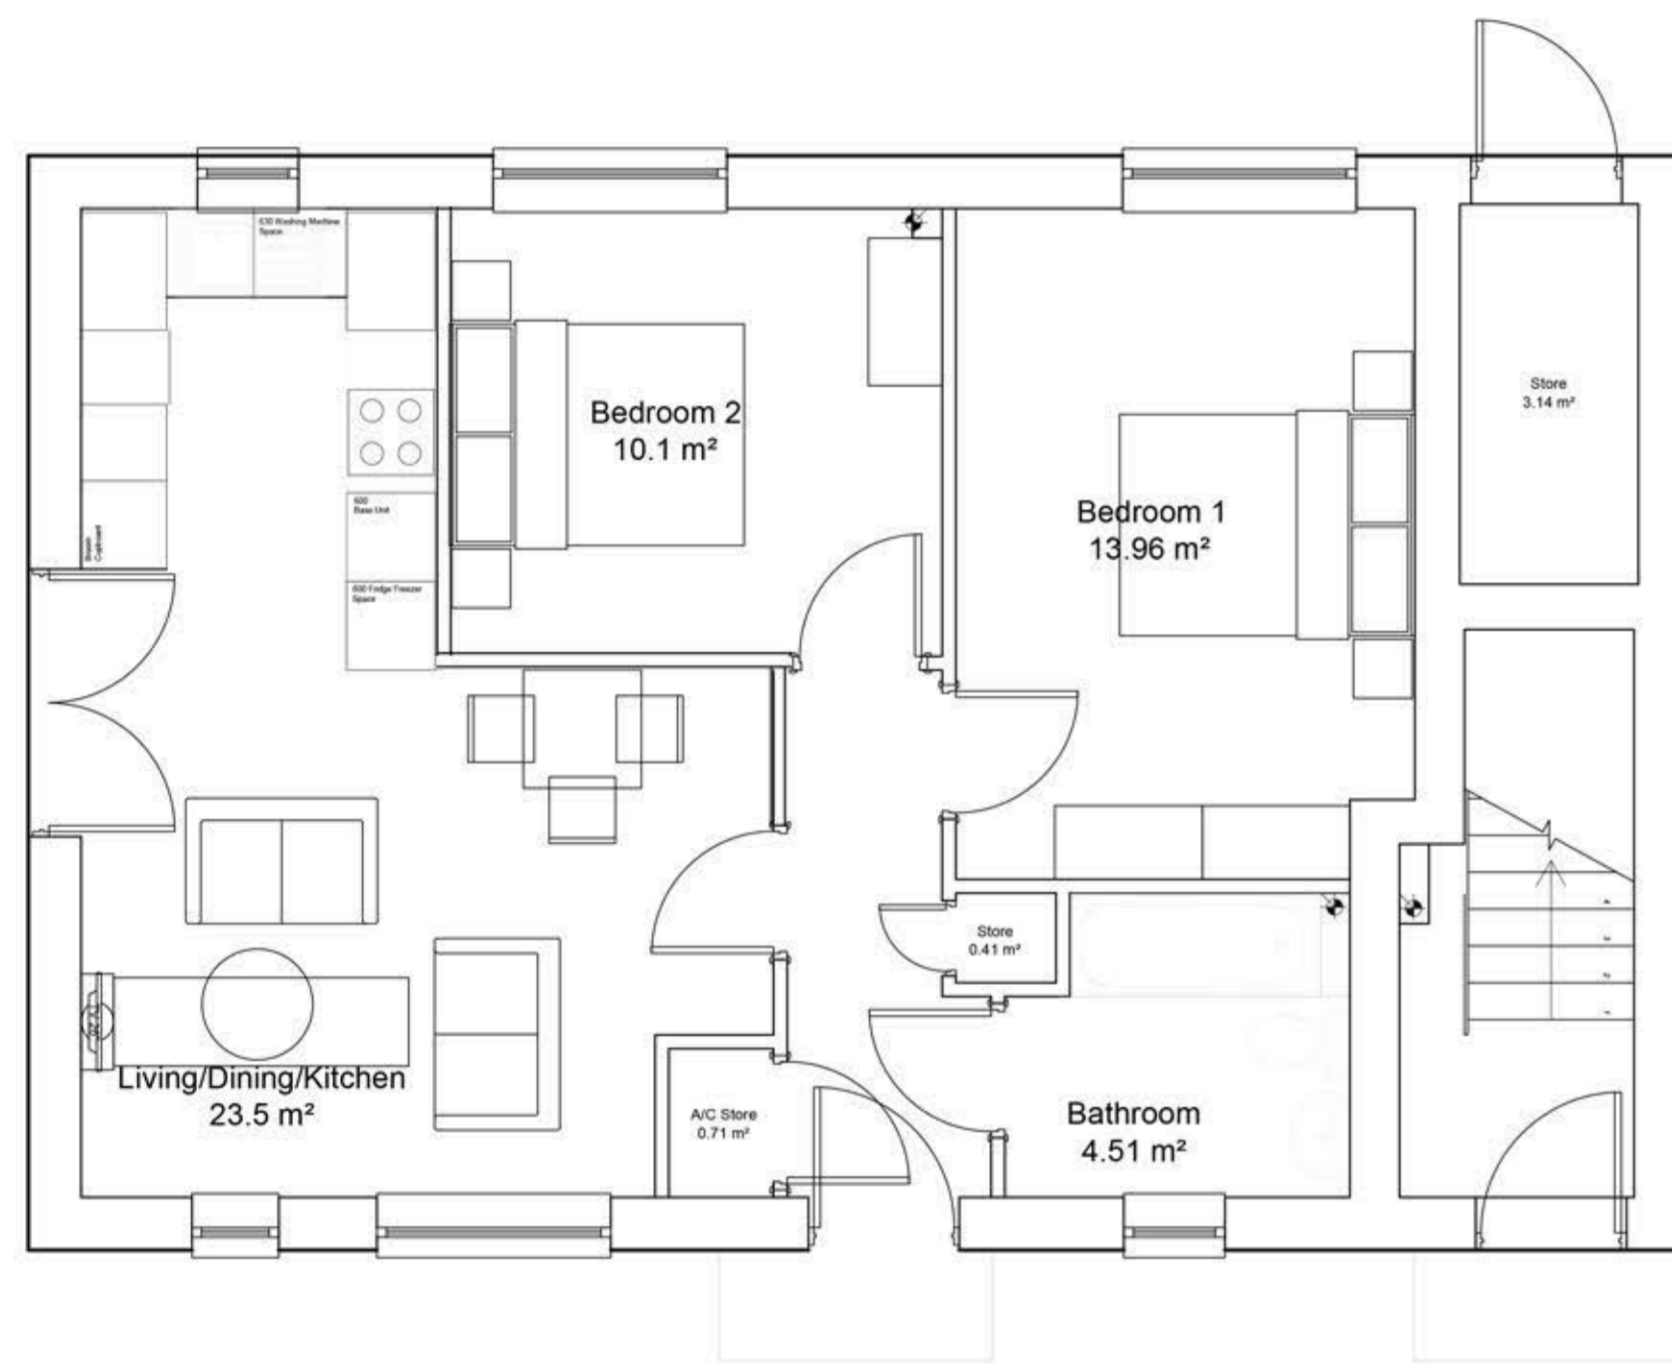

GROUND FLOOR PLAN 1:50

Type A - 1 Bed 2 Person - 59.3m²



FIRST FLOOR PLAN 1:50

Type A1 - 47.3 m² (58.9m² including stairs)

TO BE READ IN CONJUNCTION WITH

B	REFERENCE TO PLOTS REMOVED	14.07.17	FM		
A	MATERIALS KEY/ANNO'S ADDED	11.04.17	HB		
ISSUE	REVISION	DATE	BY	CHK	
SCALE 1:50/100 @ A1	DRG NUMBER	PE-P10			B
DATE 23.03.17	FLOOR AREA	59.3 SQM			
DRAWN HB					
CHECK xx					

TITLE
TYPE A - APARTMENT

PROJECT
PRIORSLEE EAST
TELFORD



UNIT E, PINWOOD, BELL HEATH WAY
WOODGATE VALLEY, BIRMINGHAM, B32 3BZ
TEL (0121) 421 8300 FAX (0121) 421 8210
© LOVELL PARTNERSHIPS LIMITED 2016



FRONT ELEVATION 1:100
CONTEMPORARY STYLE



REAR ELEVATION 1:100



SIDE ELEVATION 1:100



SIDE ELEVATION 1:100