



KEY

1	Soldier Course
2	White UPVC Windows
3	Red Multi Main Facing Brick
4	Porch Canopy (White Frame)
5	GRP SBD Door (Colour TBC. Varies Refer to Street Scenes & Material Sheet)
6	Corbelled Eaves Detail
7	Red/Brown Roof Tile Colour TBC
8	Black Rainwater Goods
9	James Hardie Plank Cladding (Iron Grey)
10	Feature Window Surround
11	Cast Stone Cill
12	Black Powder Coated Glazed Juliette Balcony
13	Soldier Brick Arch
14	Corbelled Contrasting Feature Brick Band 1C
15	Anthracite PVC-U Window F
16	Contrast Brick Panel

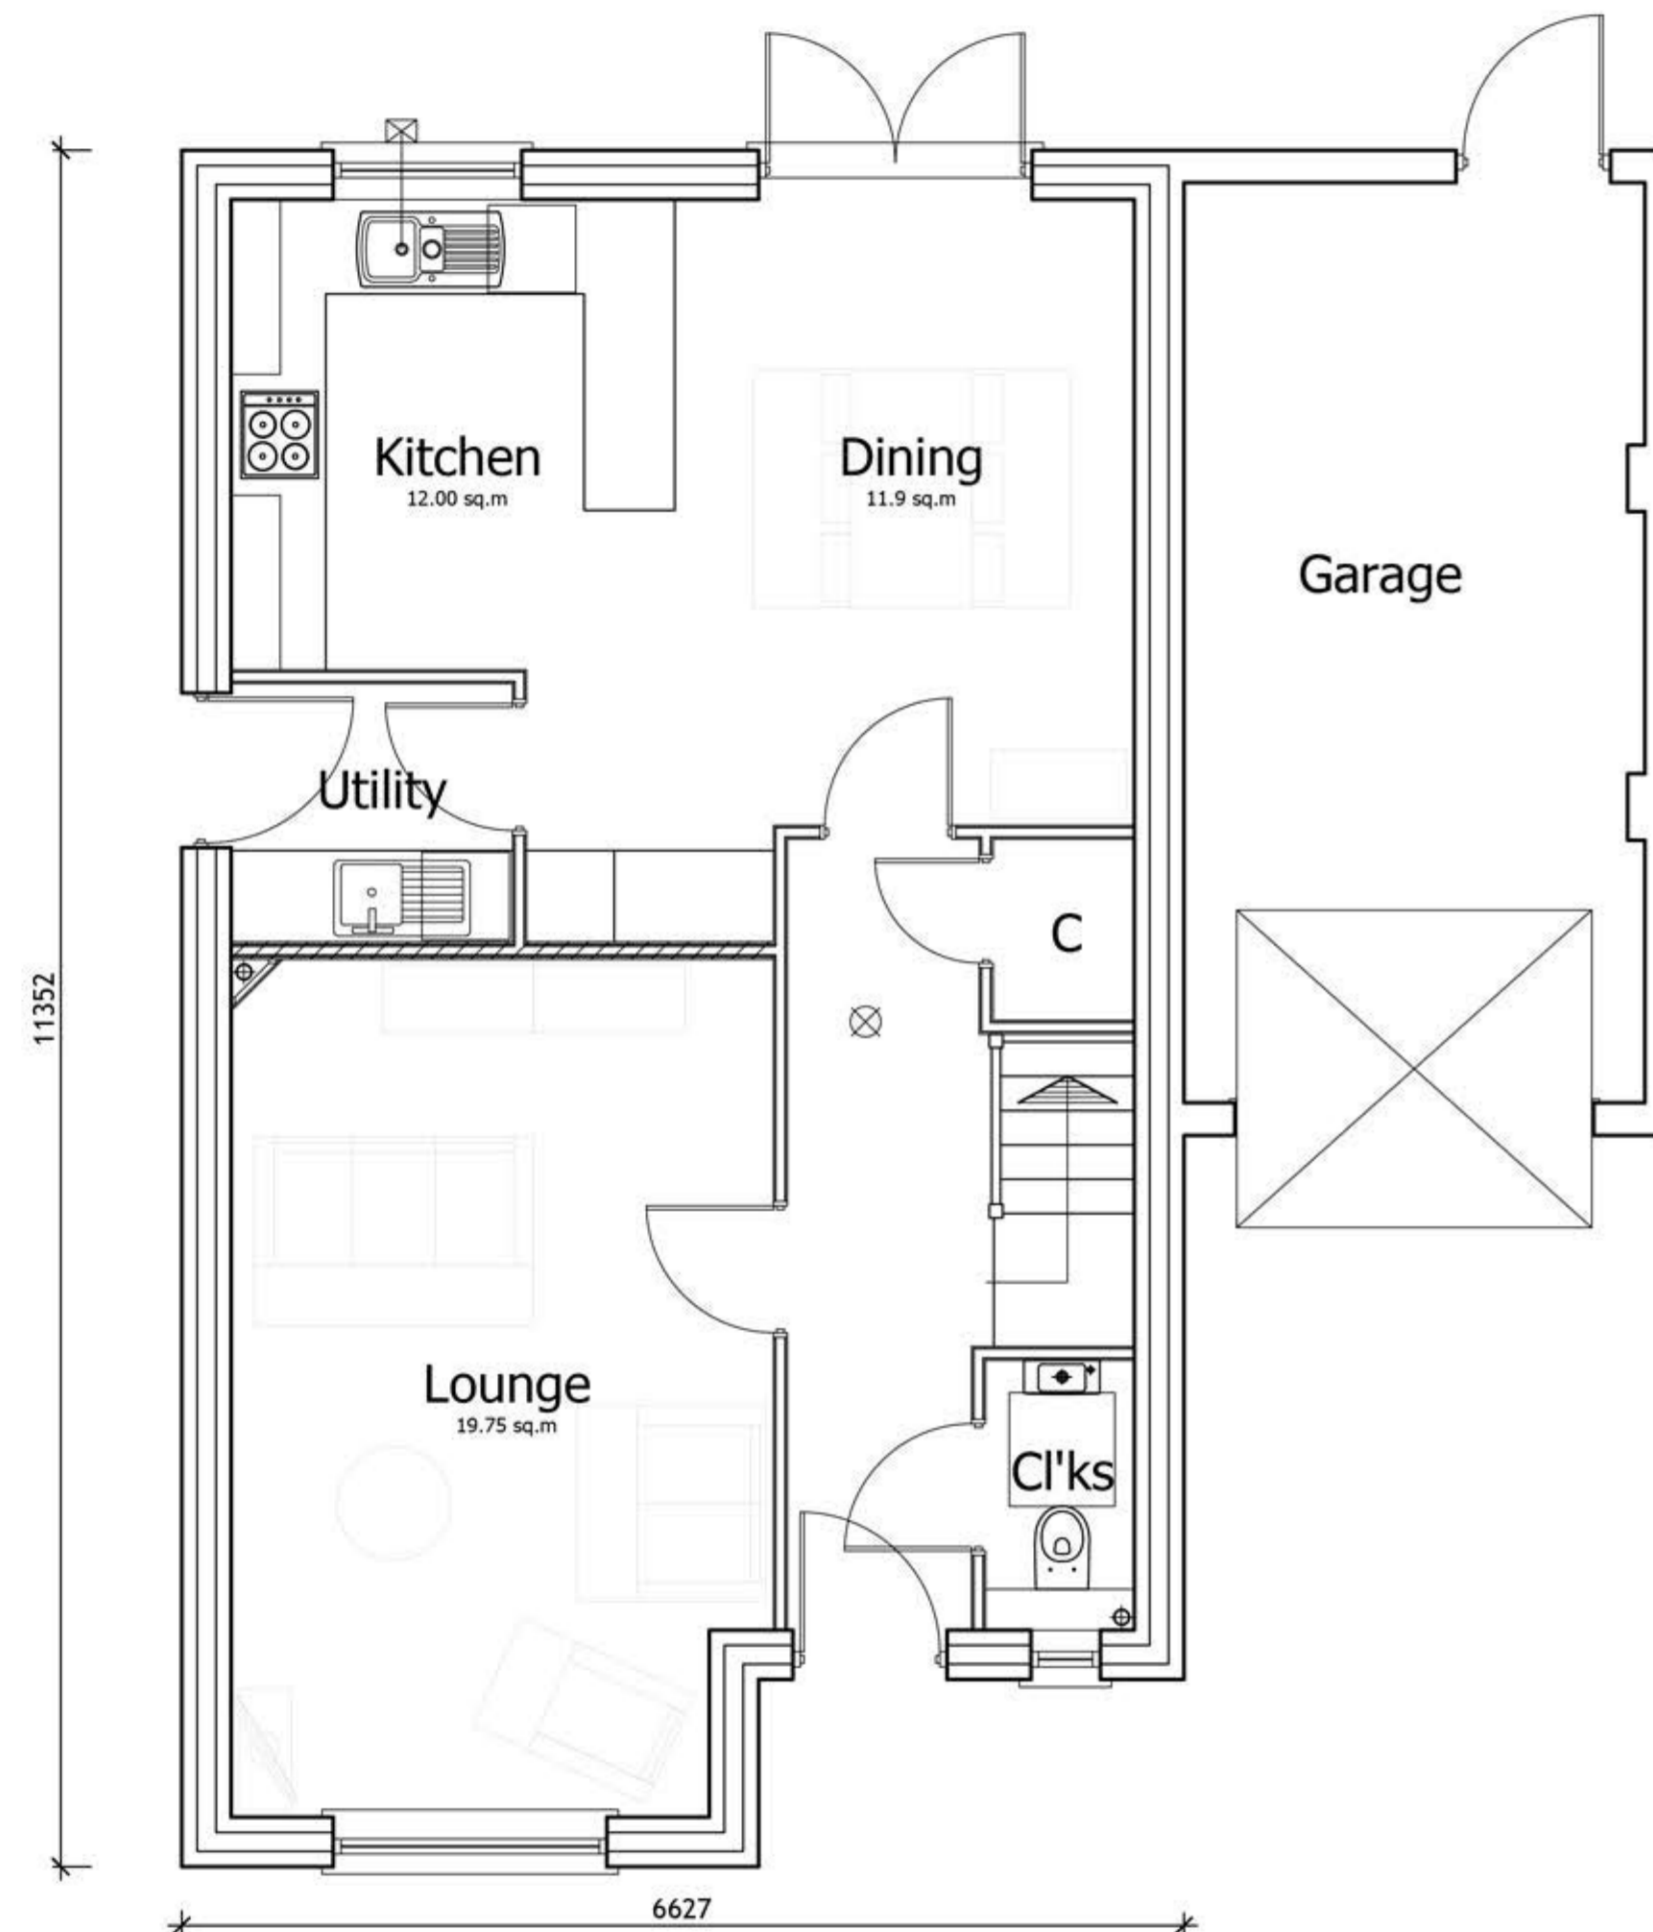

GROUND FLOOR PLAN
SCALE: 1:100

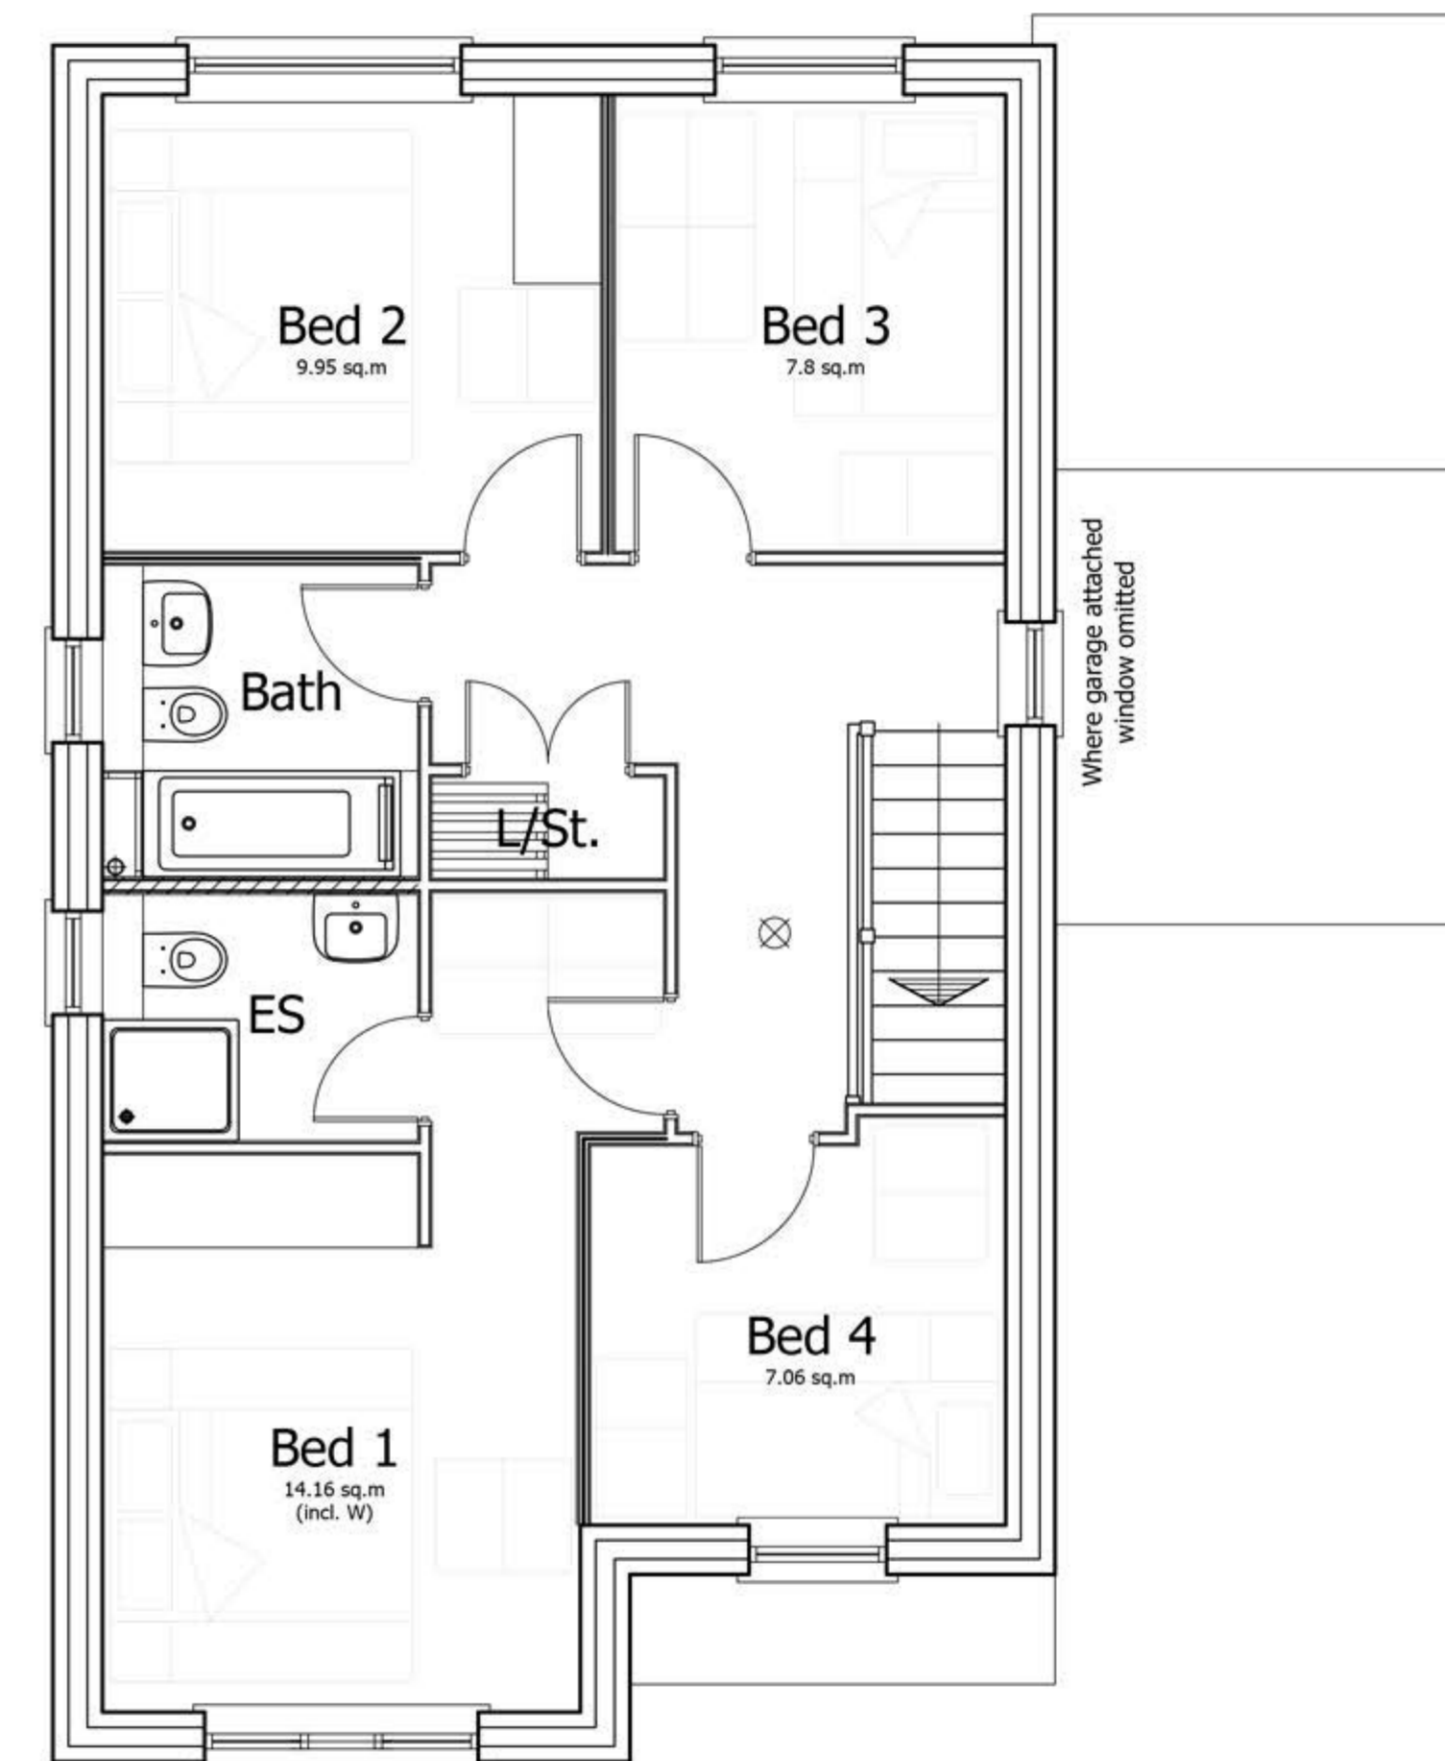

FIRST FLOOR PLAN
SCALE: 1:100

TO BE READ IN CONJUNCTION WITH

B	REFERENCE TO PLOTS REMOVED	14.07.17	FM	
A	MATERIAL SCHEDULE ADDED	11.04.17		
ISSUE	REVISION	DATE	BY	CHK
SCALE	Various @ A1	DRG NUMBER	PE-P16	B
DATE	28.03.17	GROSS ACREAGE	xx.xx	acres
DRAWN	IF	NET ACREAGE	xx.xx	acres
CHECK	-	COVERAGE	xxx	sq.ft

TITLE
G-TYPE
NHTR - 1303

PROJECT
PRIORSLEE EAST
TELFORD

LOVELL

