



**KEY**

1	Soldier Course
2	White UPVC Windows
3	Red Multi Main Facing Brick
4	Flat Porch Canopy (White Frame)
5	GRP SBD Door (Colour TBC Varies Refer to Street Scenes & Material Sheet)
6	Corbelled Eaves Detail
7	Red/Brown Roof Tile Colour TBC
8	Black Rainwater Goods
9	Flat Contemporary Grey Canopy
10	Feature Vertical Tile Panel / GRP Tile effect panel
11	Cast Stone Cill
12	James Hardie Plank Cladding Iron Grey
13	Grey Fascia and Canopy Brackets
14	Corbelled Contrasting Feature Brick Band 1C
15	Anthracite PVC-U Window F
16	Contrasting Brickwork Panels


**FRONT ELEVATION**  
SCALE: 1:100

**SIDE ELEVATION**  
SCALE: 1:100


**REAR ELEVATION**  
SCALE: 1:100

**SIDE ELEVATION**  
SCALE: 1:100

ELEVATION STYLE

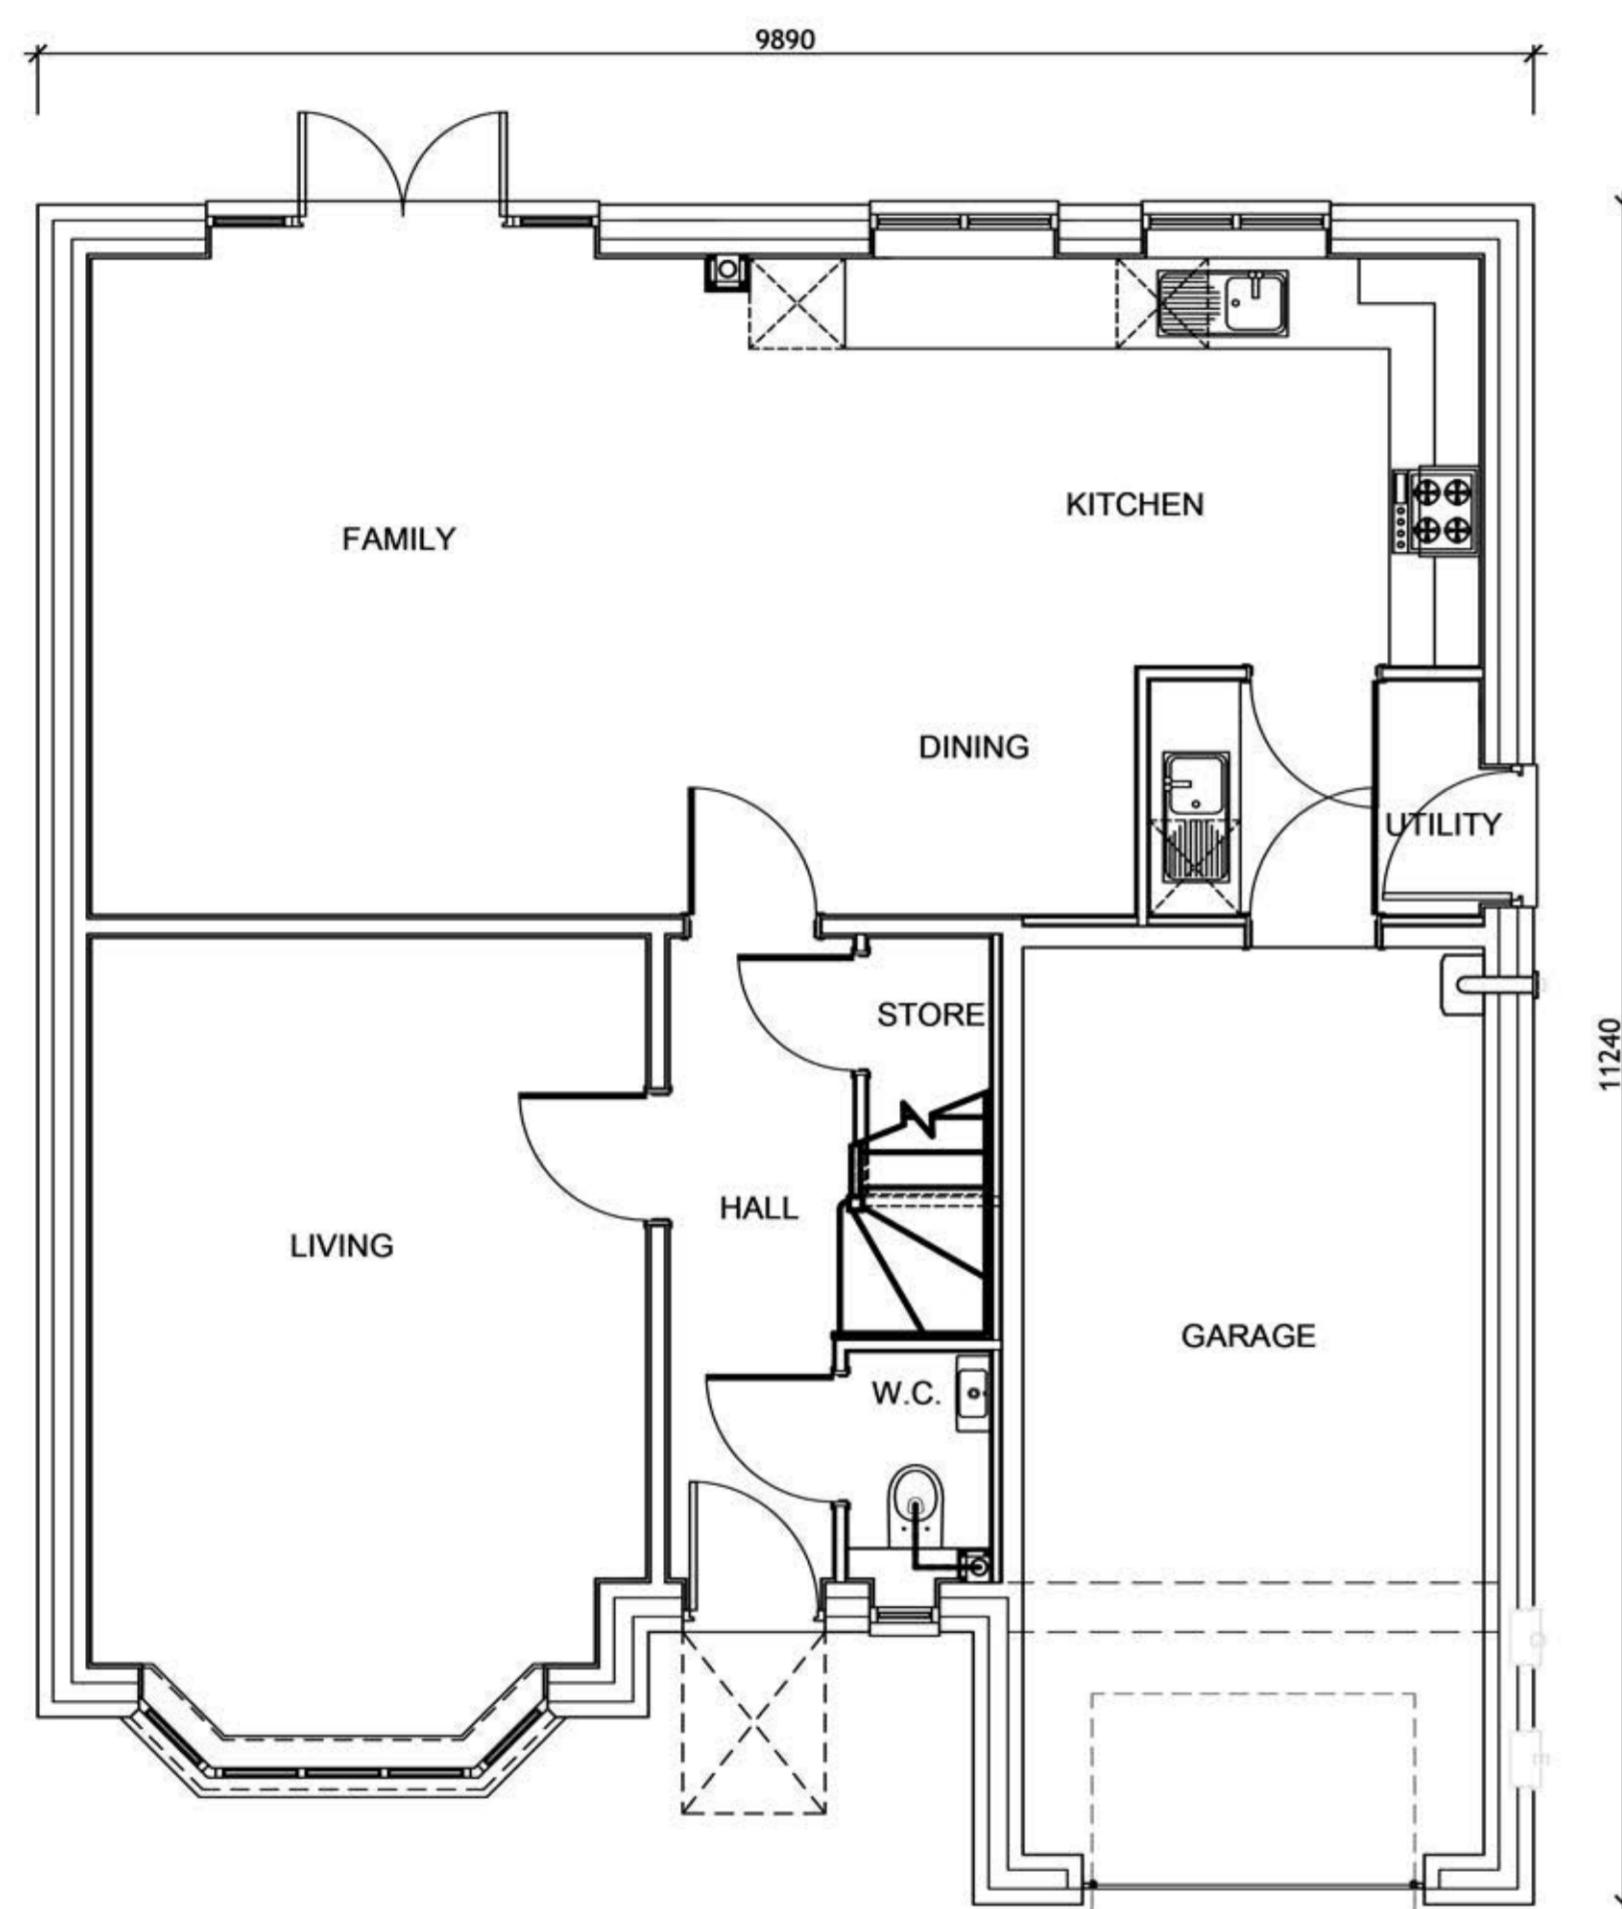

**GROUND FLOOR PLAN**  
SCALE: 1:50

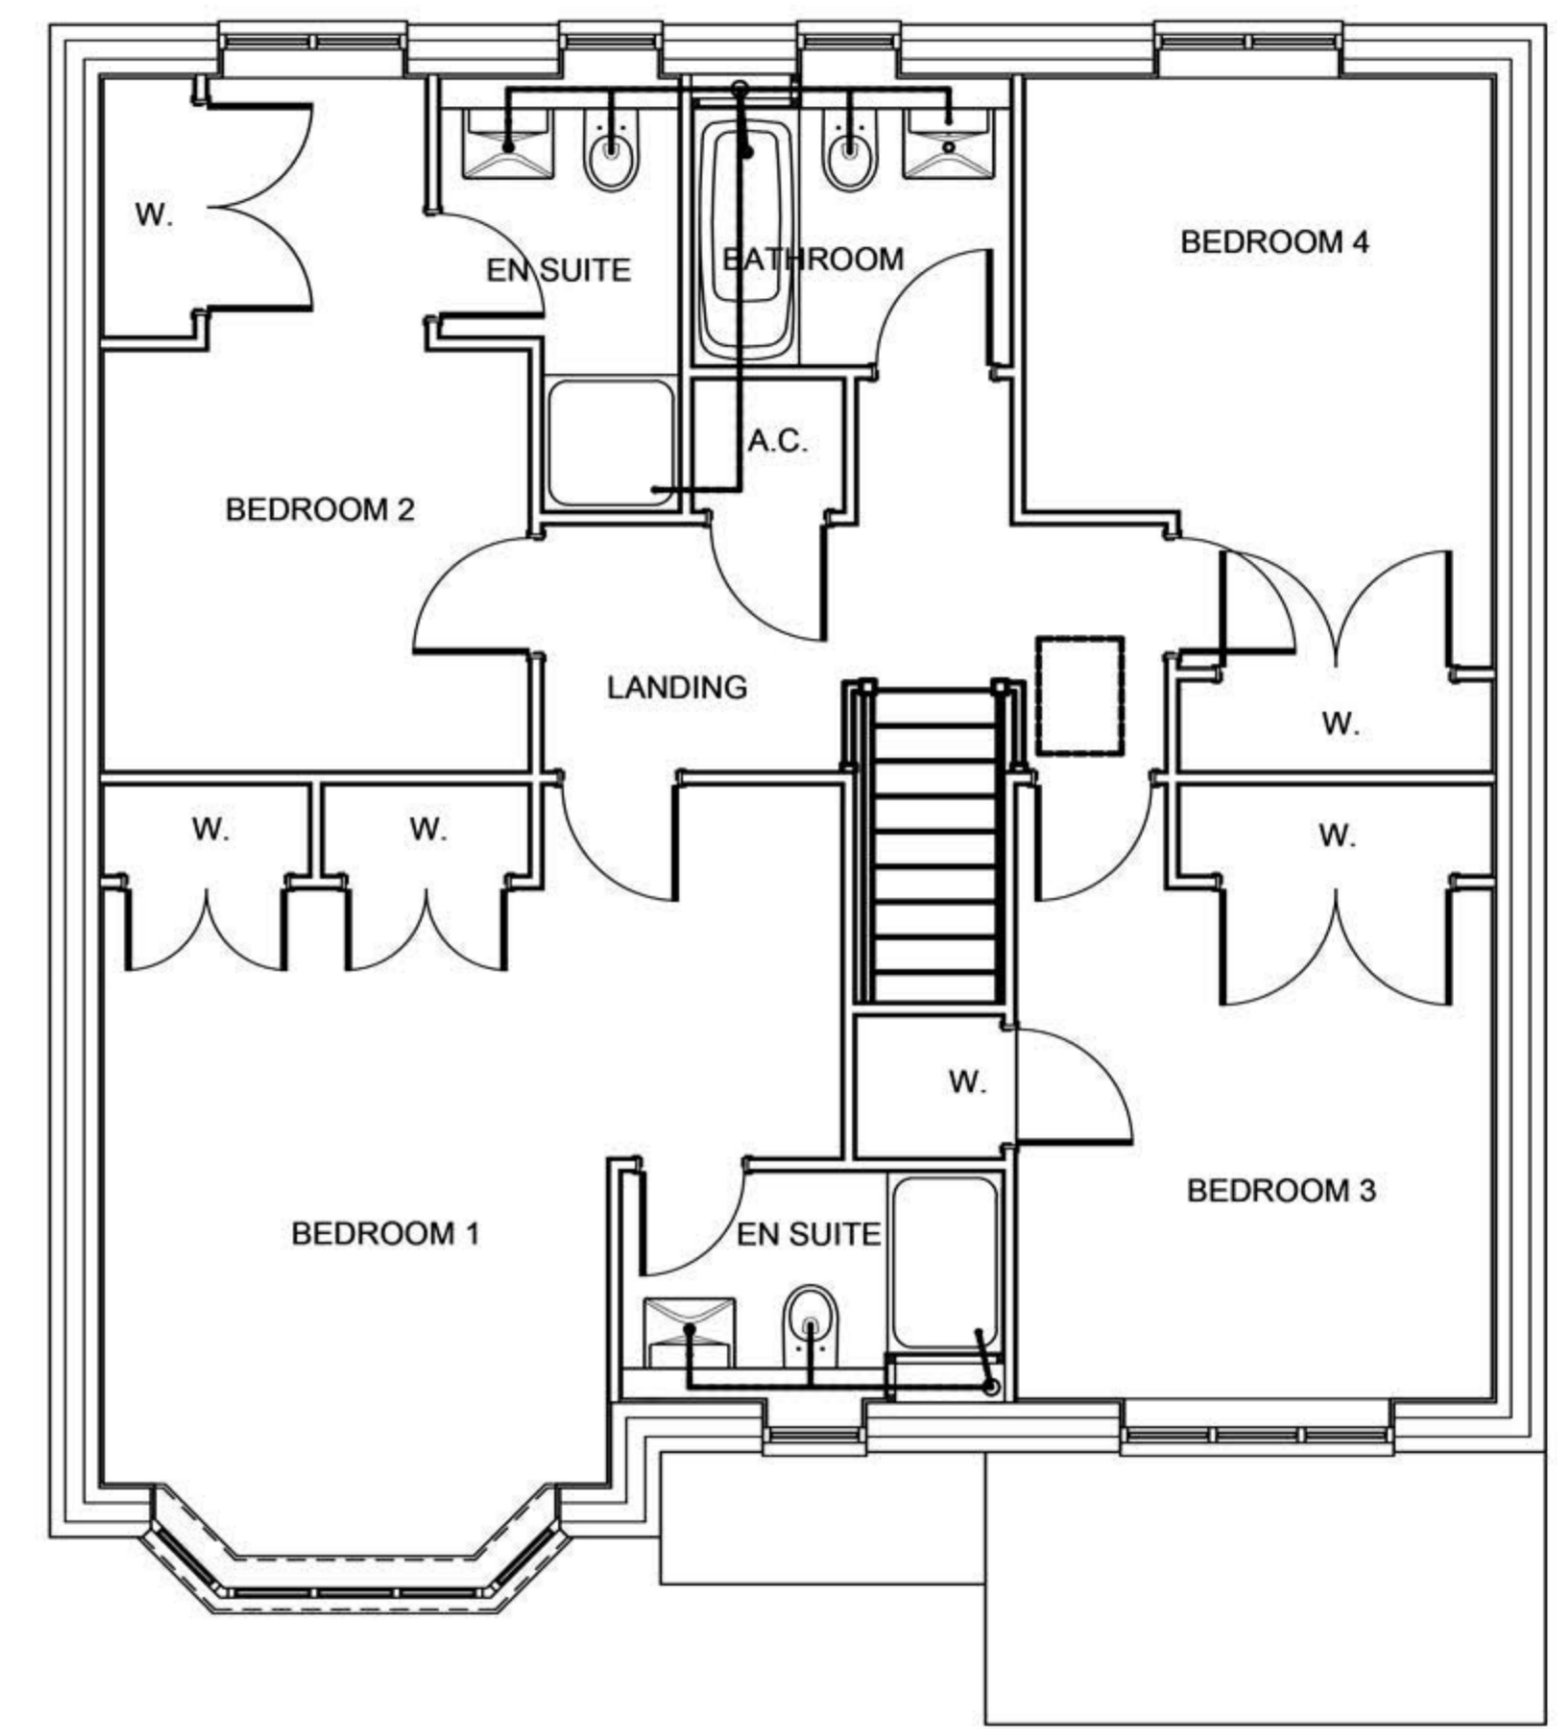

**FIRST FLOOR PLAN**  
SCALE: 1:50

TO BE READ IN CONJUNCTION WITH


B	REFERENCE TO PLOTS REMOVED	14.07.17	FM
A	MATERIAL SCHEDULE ADDED	11.04.17	HB
ISSUE	REVISION	DATE	BY
SCALE	Various @ A1	DRG NUMBER	PE-P19
DATE	29.03.17	GROSS ACREAGE	xx.xx acres
DRAWN	I.F.	NET ACREAGE	xx.xx acres
CHECK	-	COVERAGE	xxx sq.ft

TITLE  
**K - TYPE**

PROJECT  
**PRIORSLEE EAST**

**LOVELL**

UNIT E, PINWOOD, BELL HEATH WAY  
WOODGATE BUSINESS PARK,  
WOODGATE VALLEY, BIRMINGHAM, B32 3BZ  
TEL (0121) 421 8300 FAX (0121) 421 8210  
© LOVELL PARTNERSHIPS LIMITED 2016

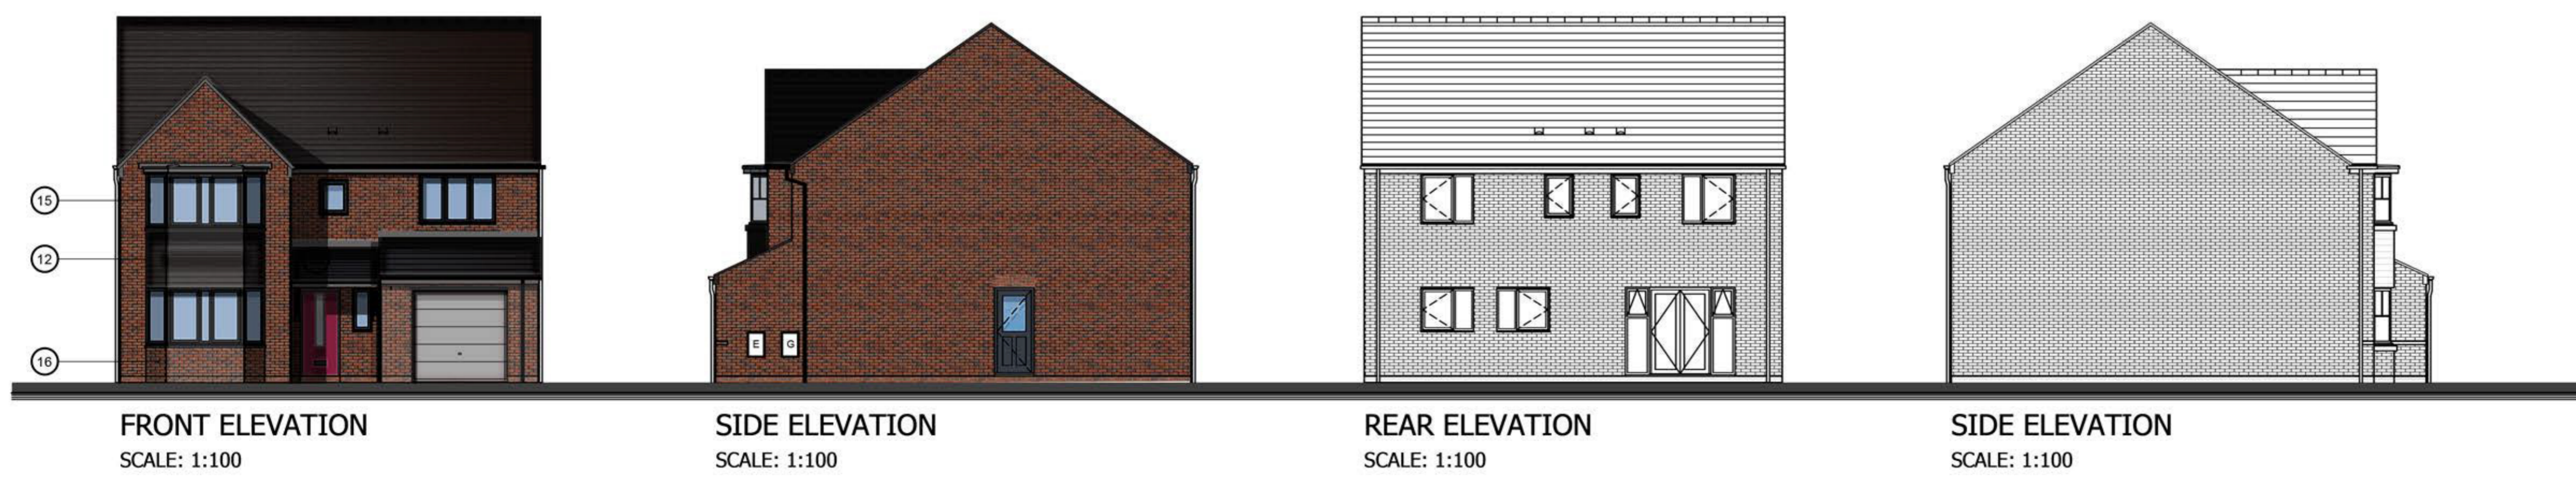

**FRONT ELEVATION**  
SCALE: 1:100

**SIDE ELEVATION**  
SCALE: 1:100

**REAR ELEVATION**  
SCALE: 1:100

**SIDE ELEVATION**  
SCALE: 1:100

ELEVATION STYLE