

## Notes


This drawing is indicative only. Do not scale from this drawing for construction purposes. Check all dimensions on site before fabrication or setting out. This drawing is copyright and may not be reproduced without permission of the owner.

## Key


- A White upvc casement windows with Georgian bar
- B Red brickwork
- C Soldier course
- D Slate roof tiles
- E Grey ridge tile.
- F White painted aluminium /upvc french doors.
- G Rainwater goods to be white upvc.
- H Glazed Panelled front door painted white colour.
- I Fascia boards & soffits to be white upvc.
- J White colour casement upvc windows
- K Frosted privacy glass
- L Garage door white colour
- M White colour render




Front Elevation E1

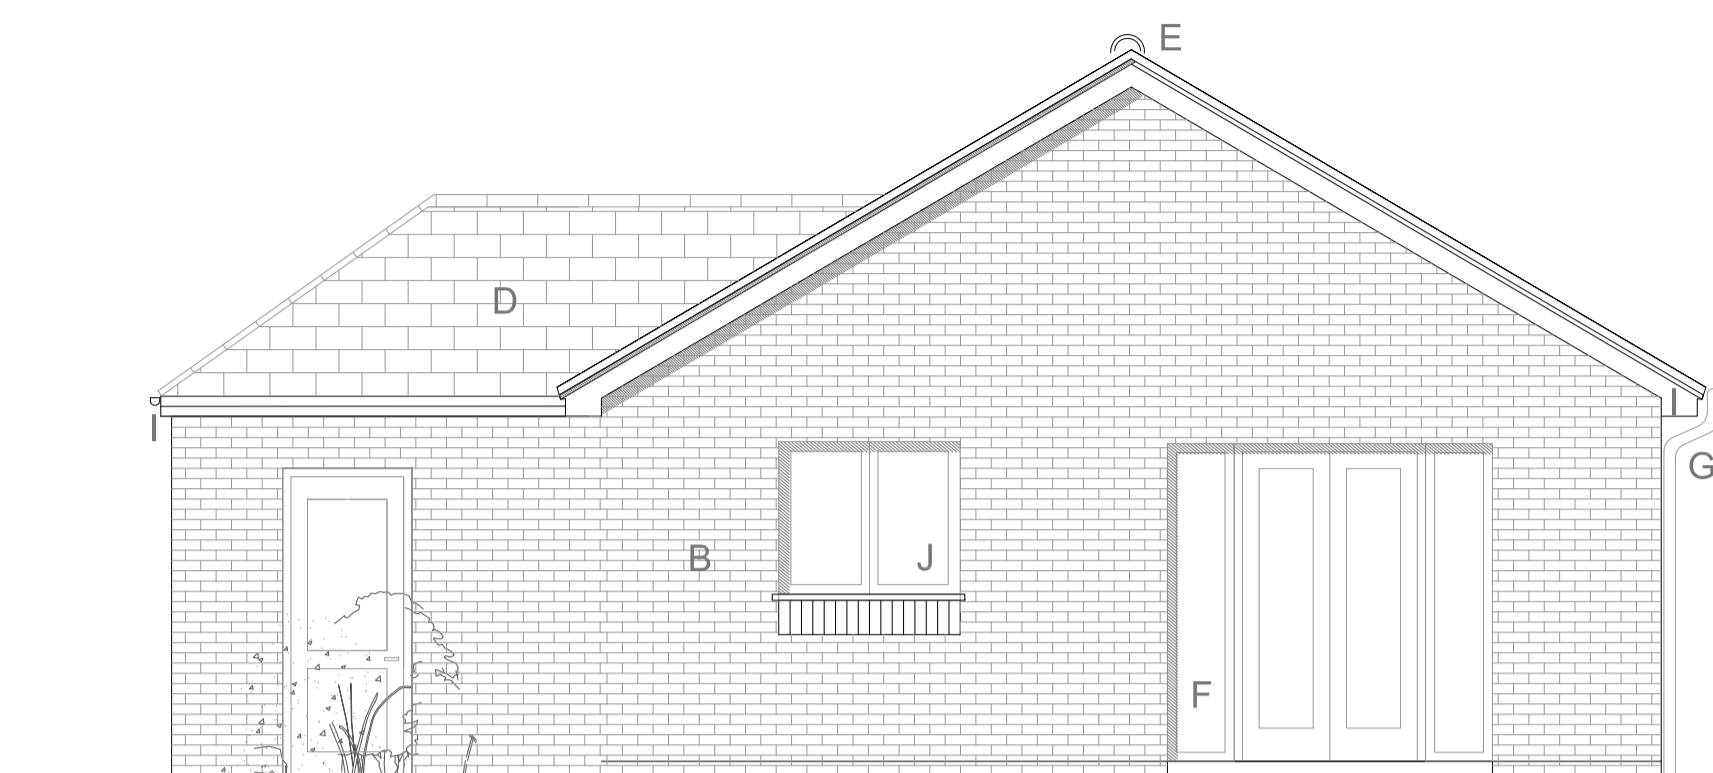


Rear Elevation E2

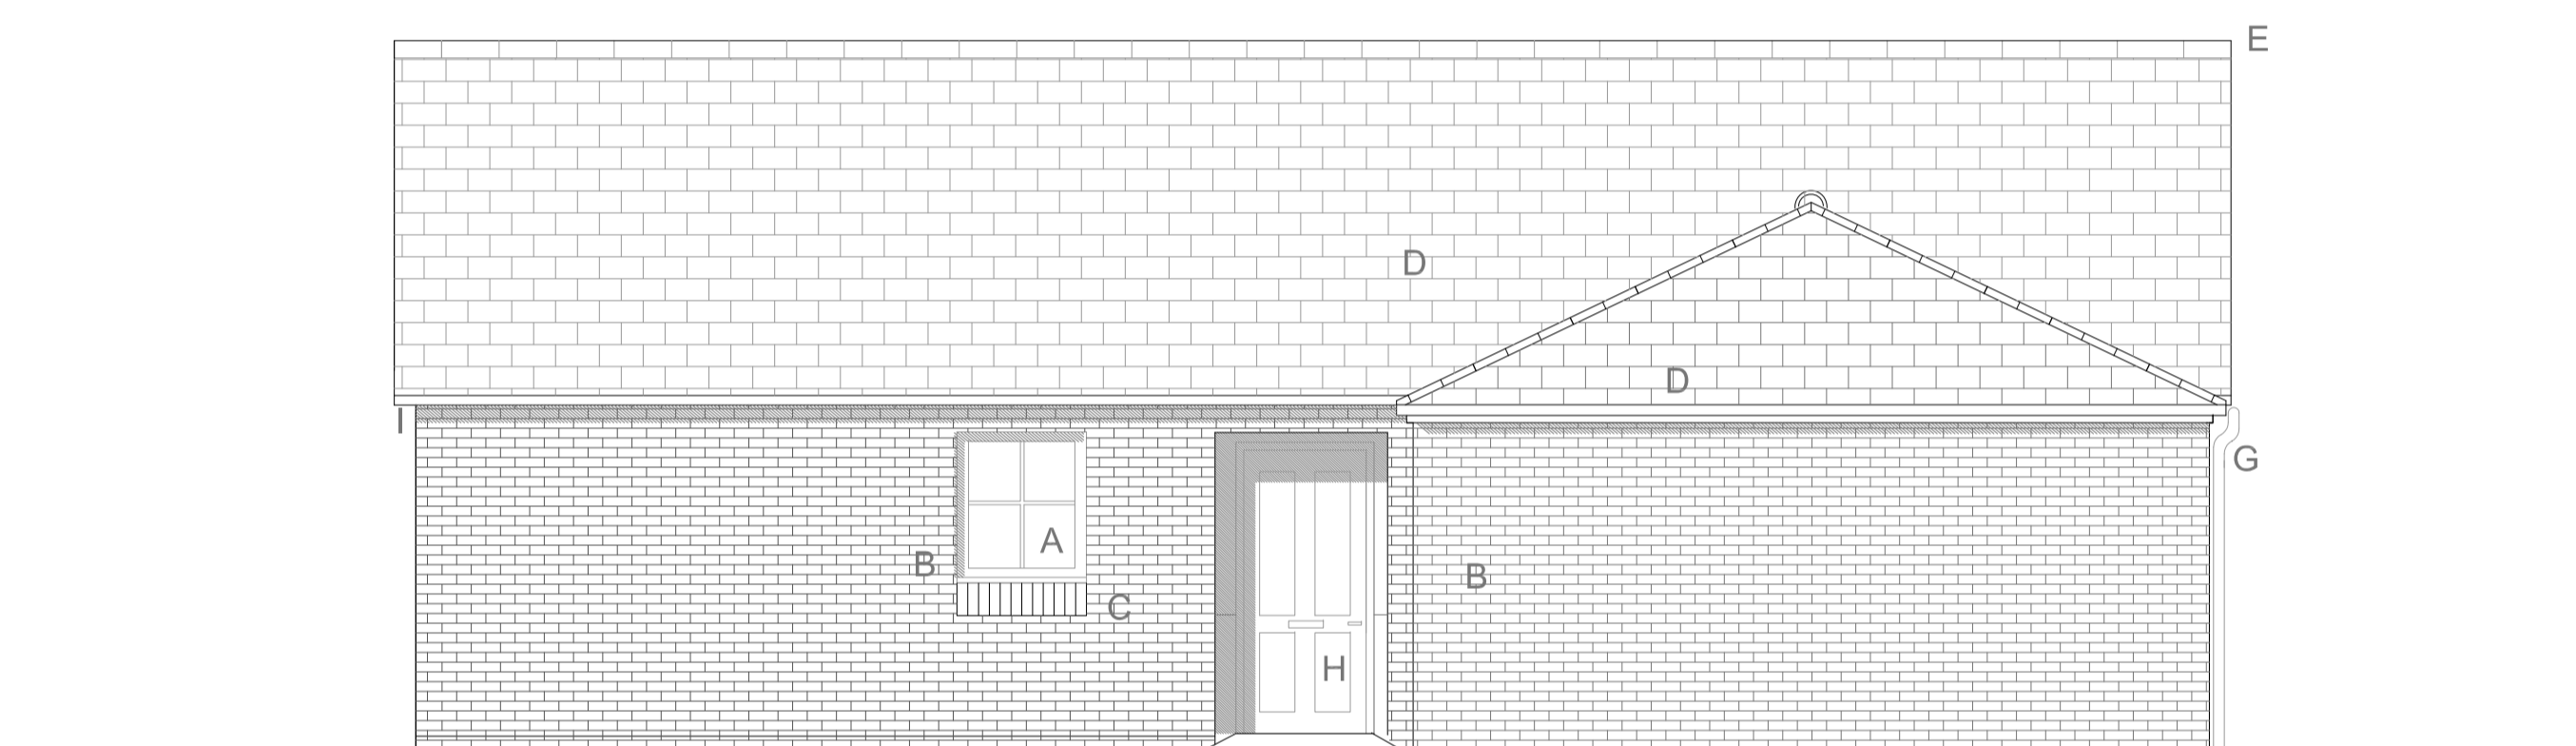

Side Elevation E3

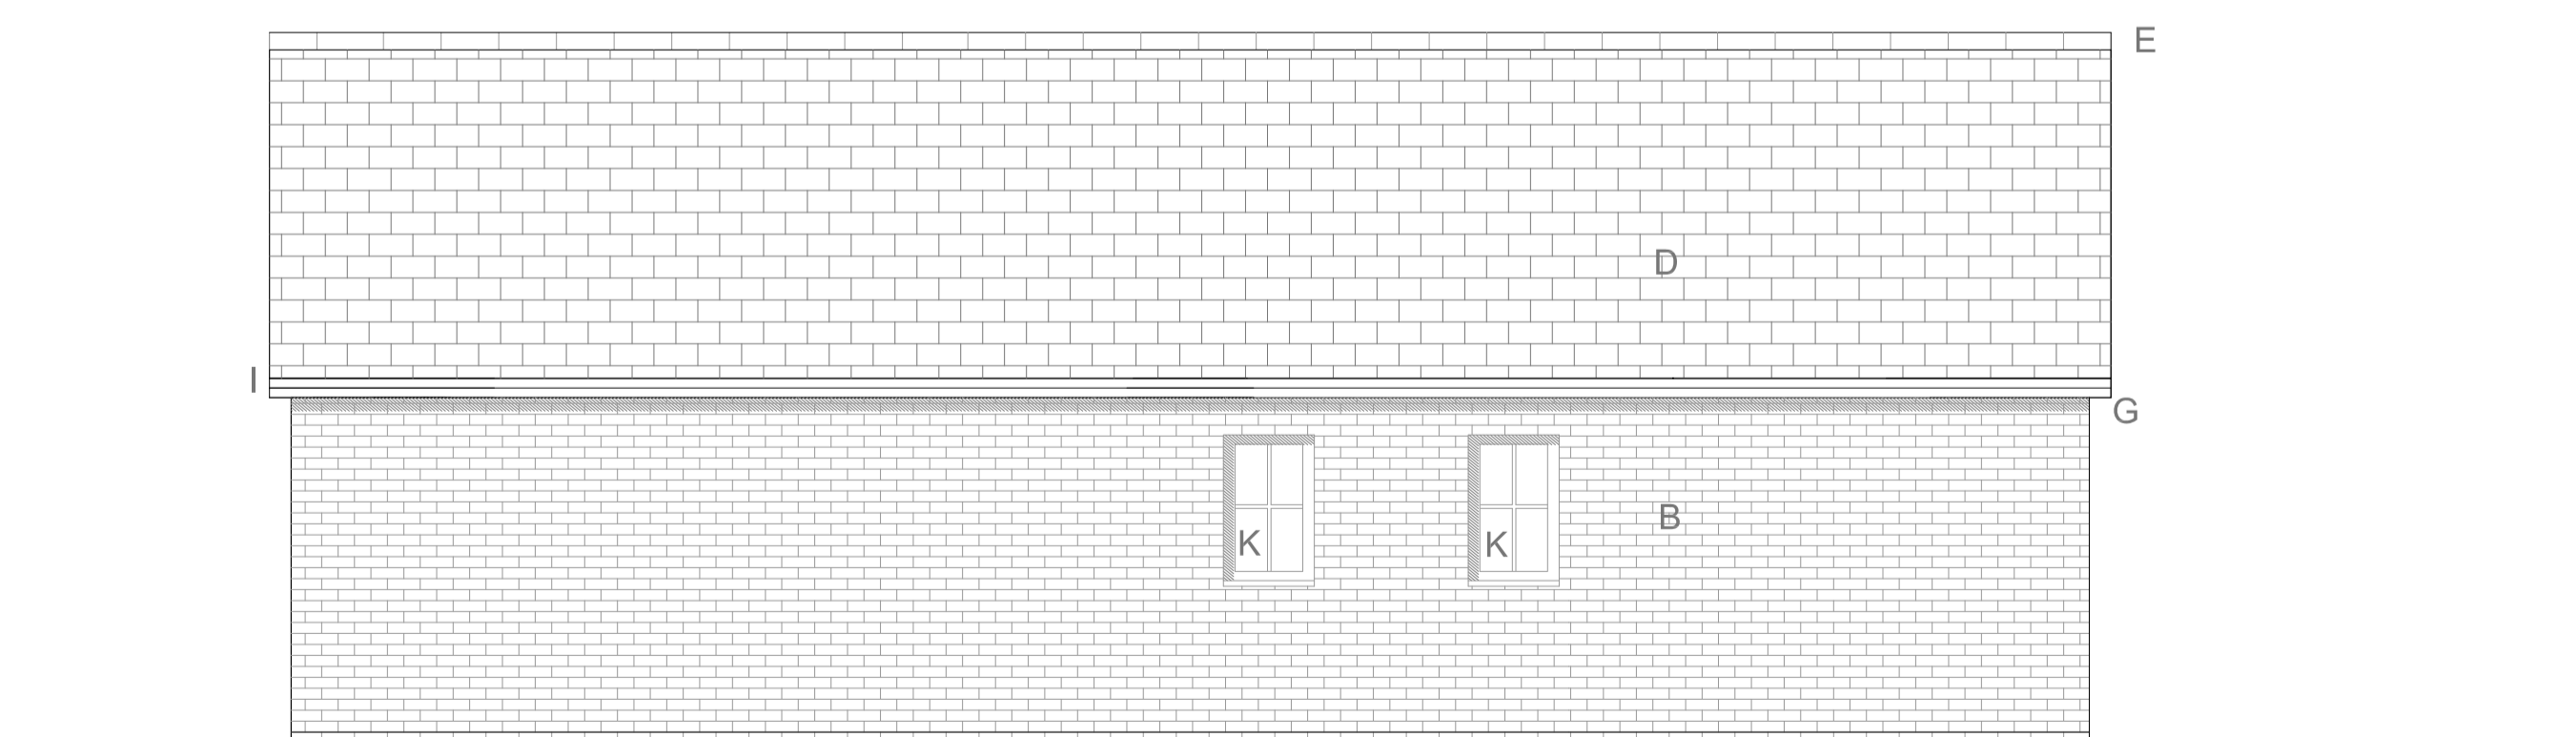

Side Elevation E4

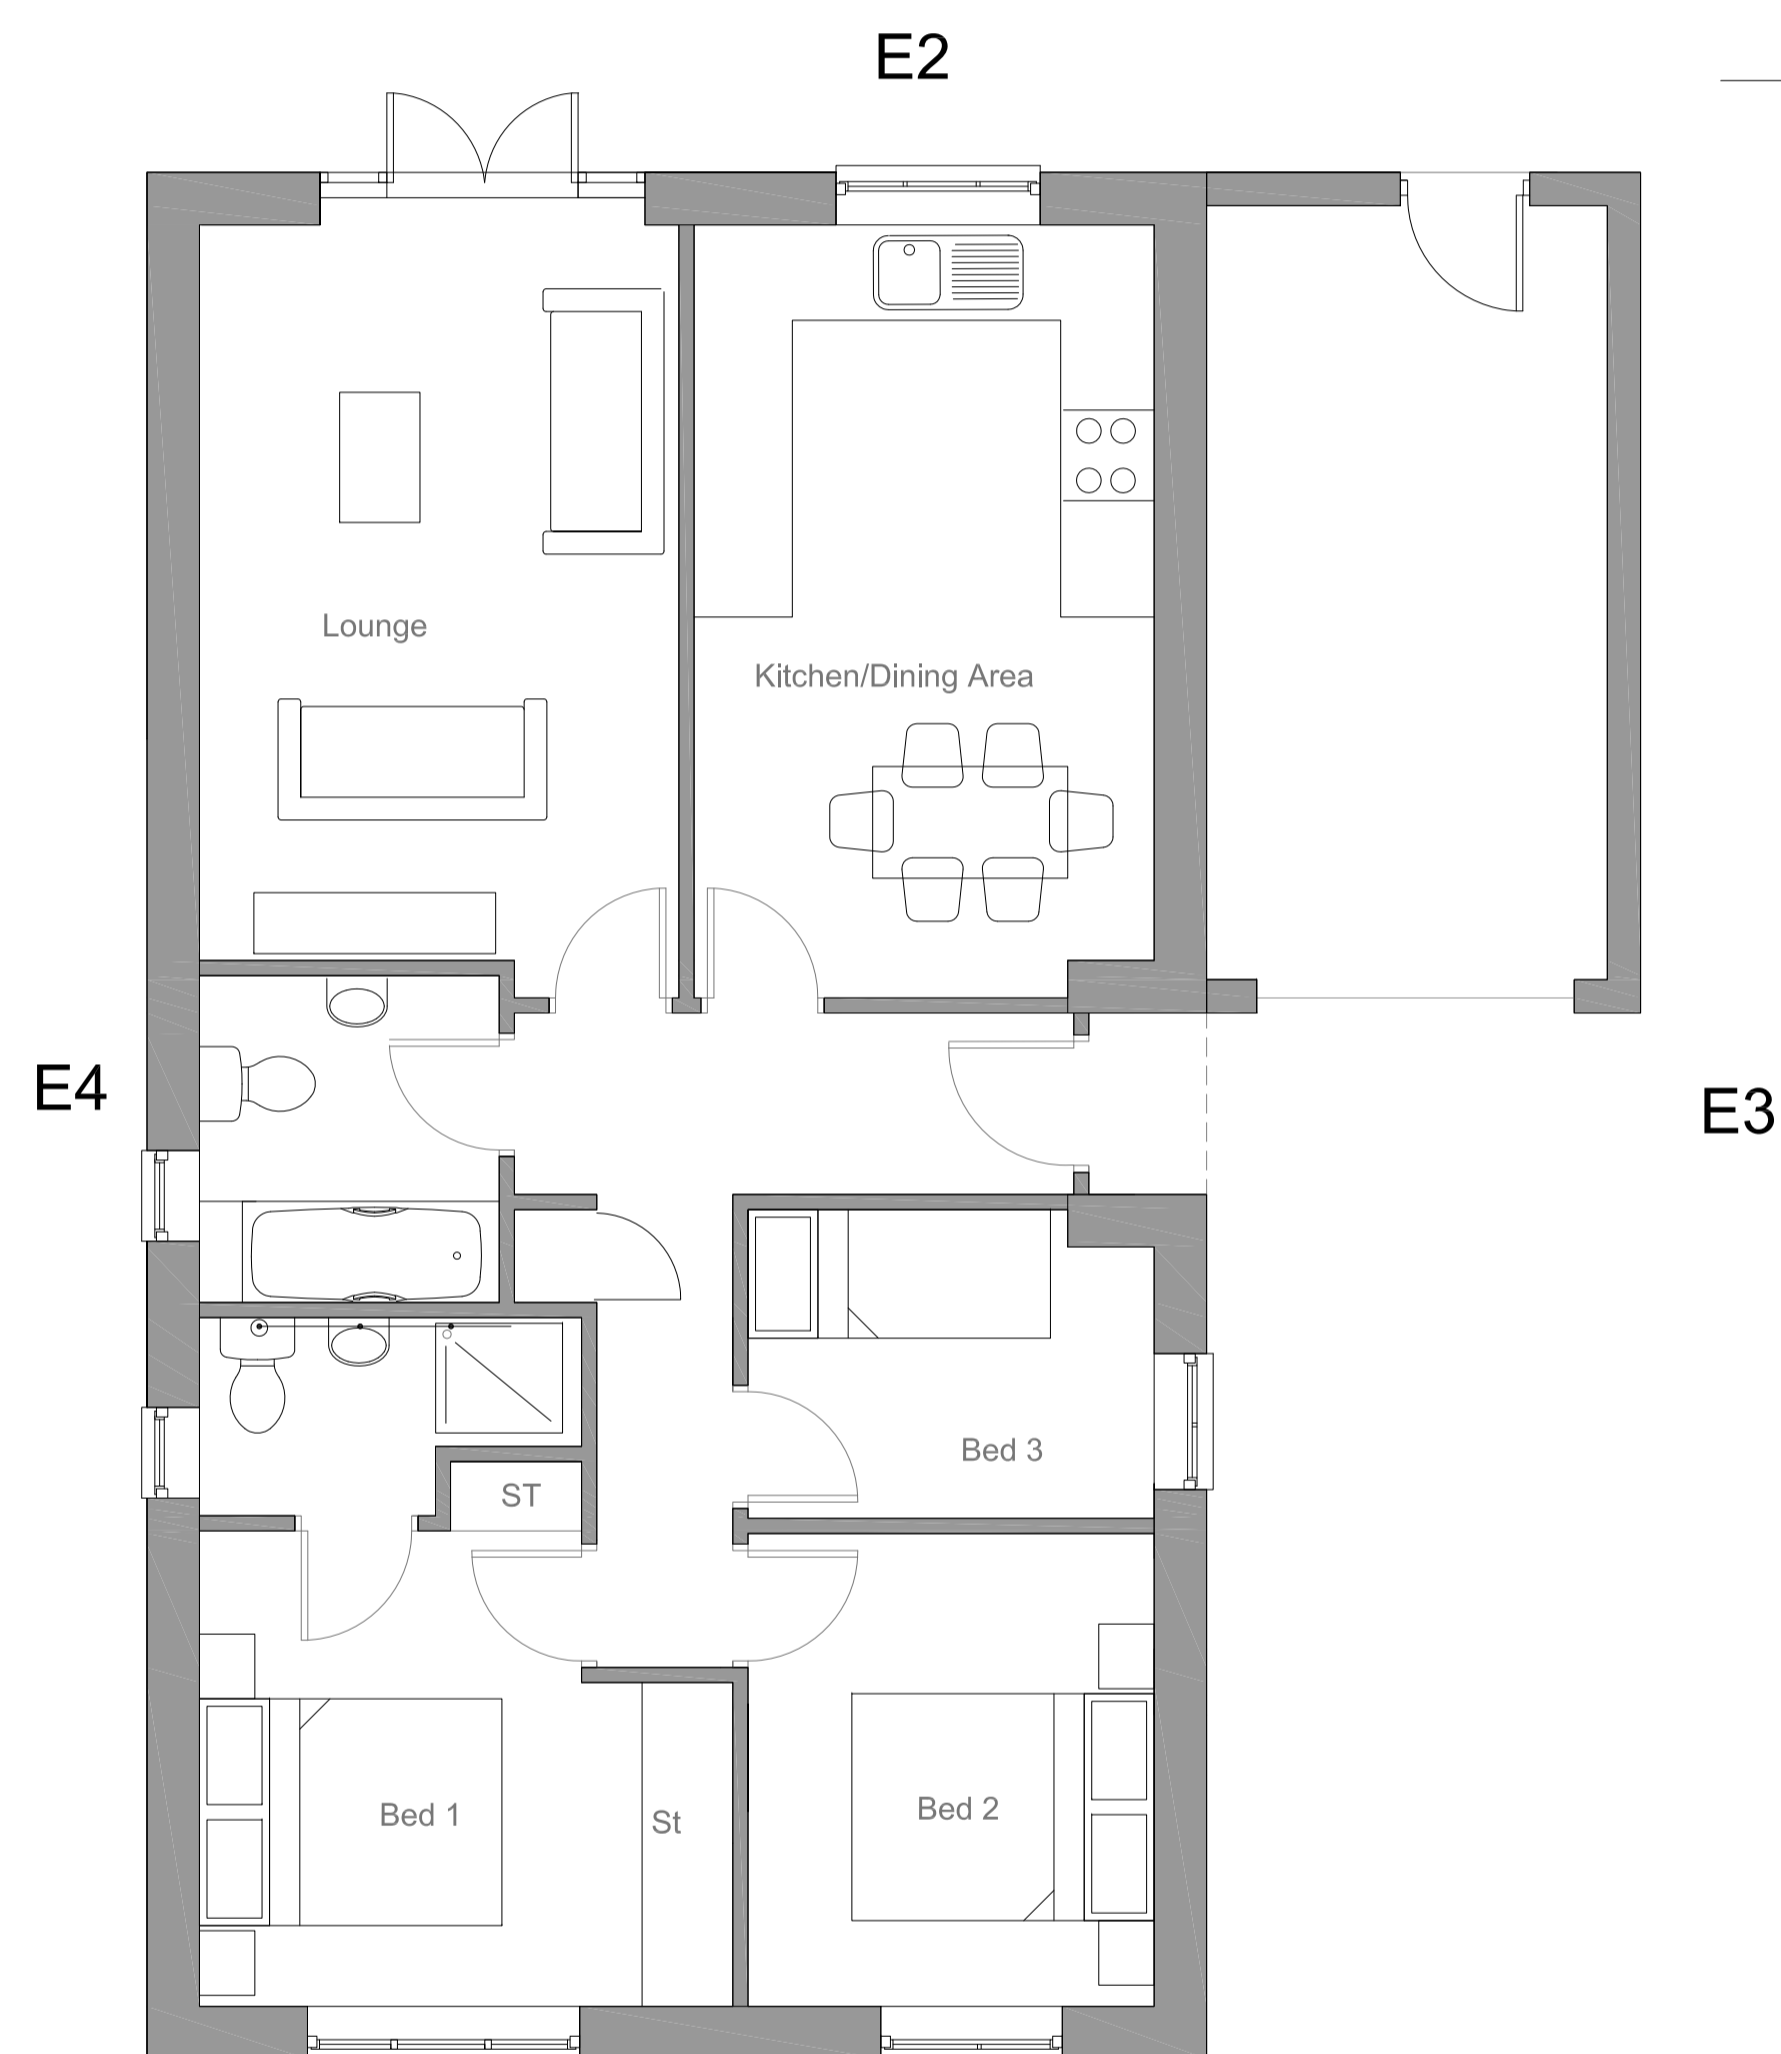

Ground Floor

original by	dr by	ap by
-------------	-------	-------

## OM architecture & design

OM architecture & design  
45a High Street, Shrewsbury, SY1 1ST  
T +44 (0)1743 818 610  
E info@om-architecture.co.uk

client Shropshire Restorations Ltd	
project The Vineyard, Wellington	
drawing Proposed GA Plans & Elevations Proposed Bungalows Plot 1,2 &3	
computer file	plot date
project number -	scale 1/50@A1
drawing number PL50	rev P

This drawing is to be read in conjunction with all related drawings. Do not scale from this drawing. All dimensions must be checked and verified on site before commencing any work or producing shop drawings. The originator should be notified immediately of any discrepancy. This drawing is copyright and remains the property of OM architecture & design.