




3 Front Elevation
1:50

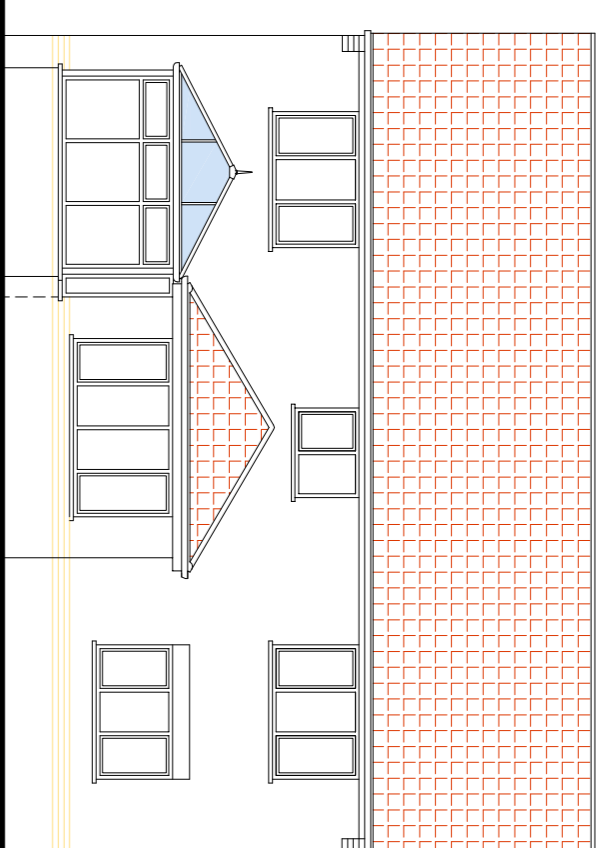

4 Rear Elevation
1:75

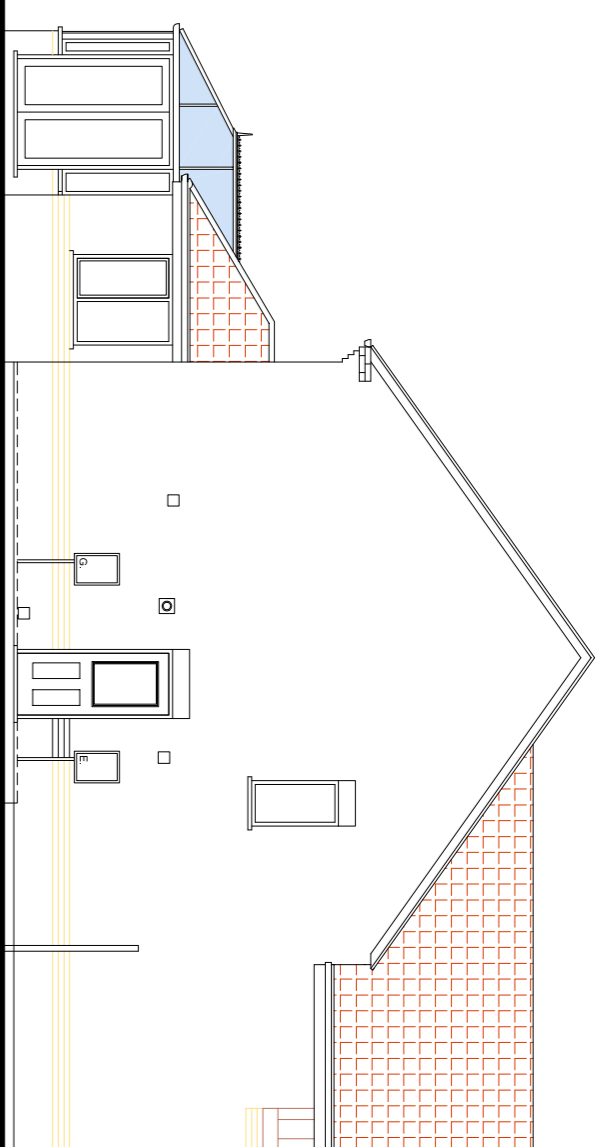

5 Side Elevation
1:75

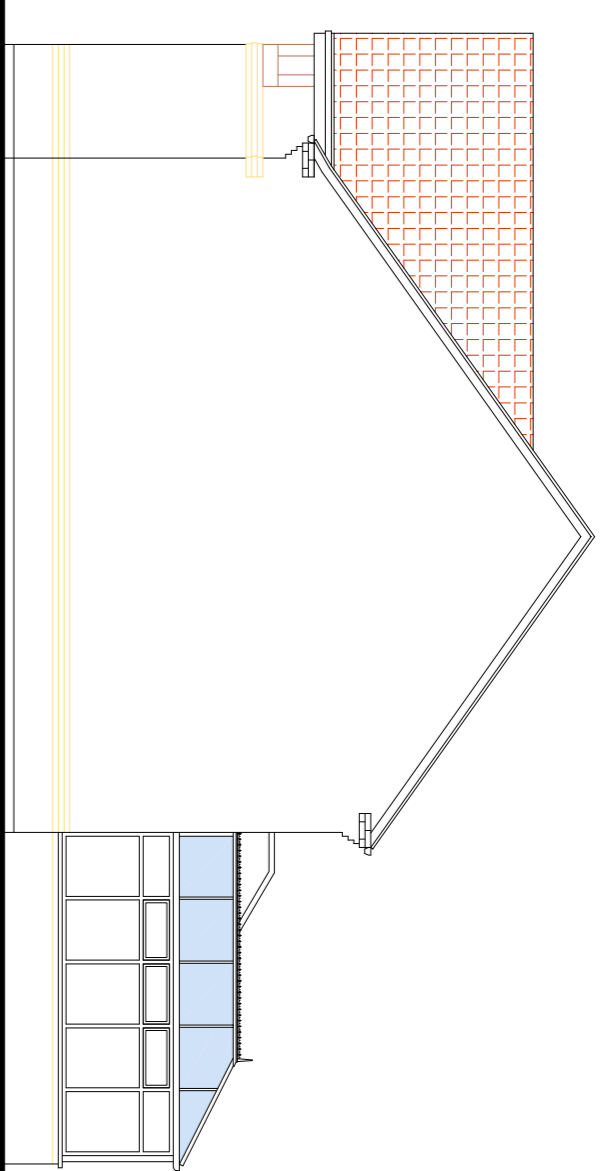


6 Side Elevation
1:75





7 Block Plan



1 Ground Floor Plan
1:50

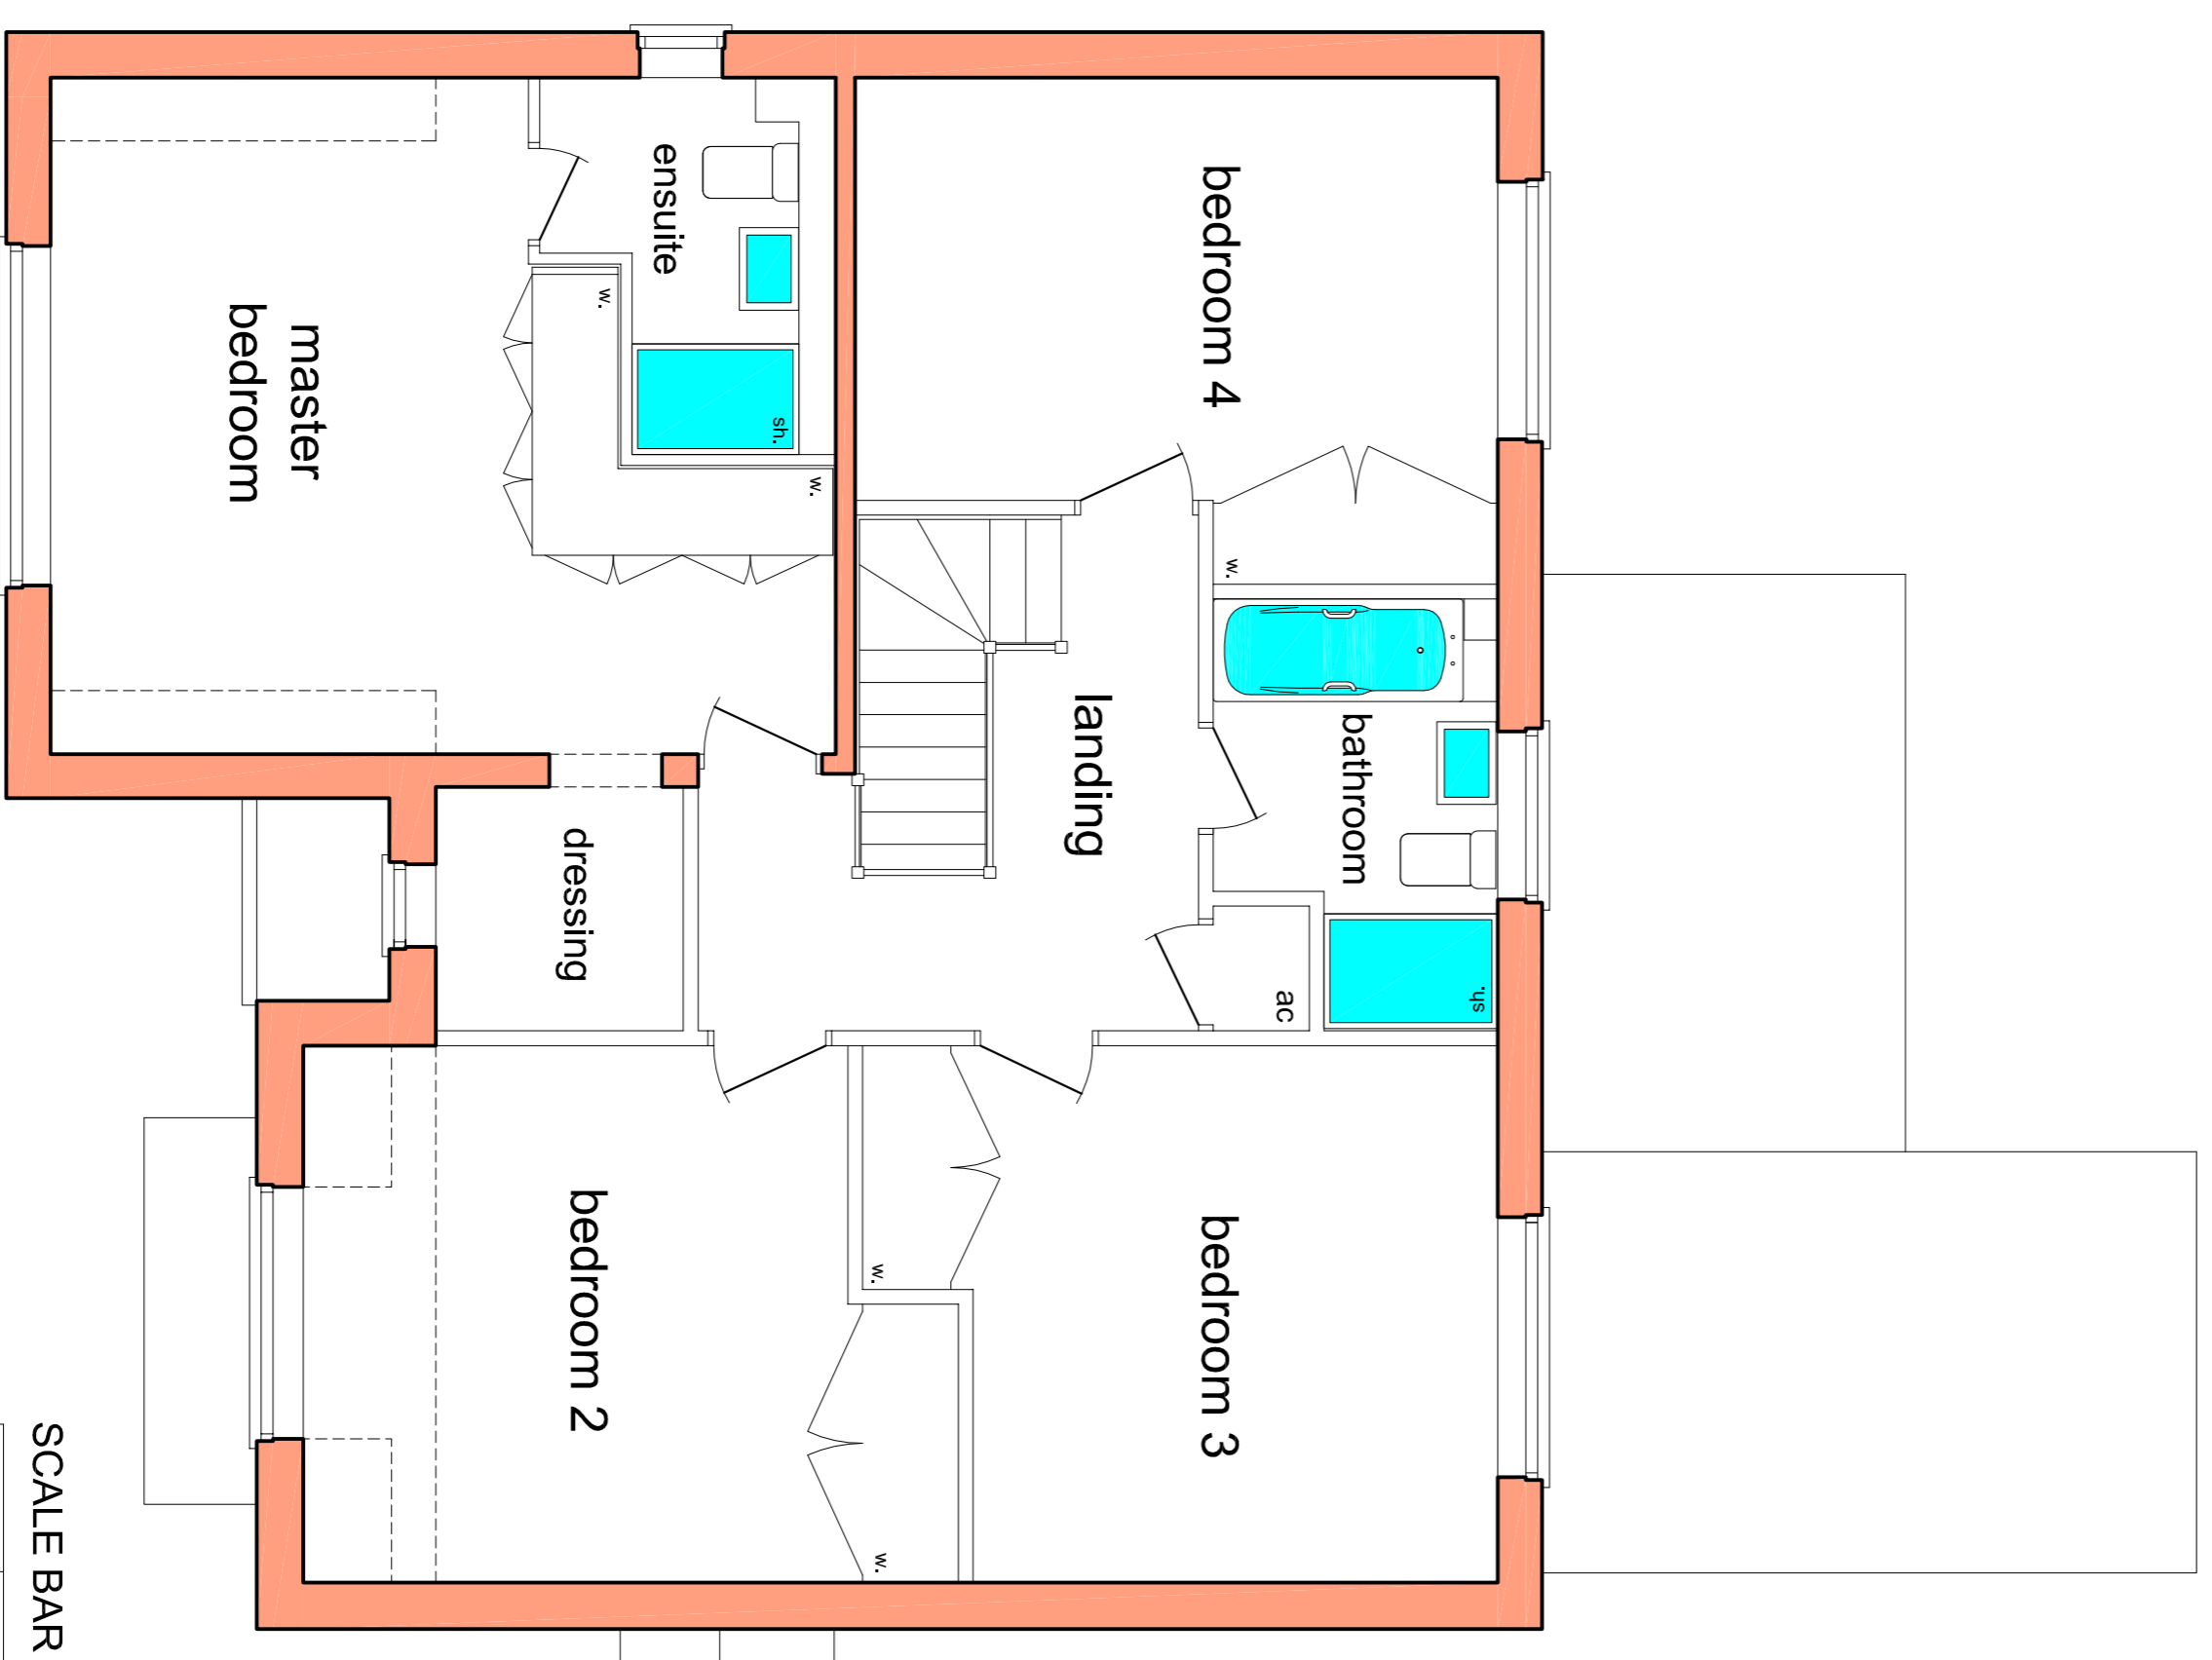

2 First Floor Plan
1:50

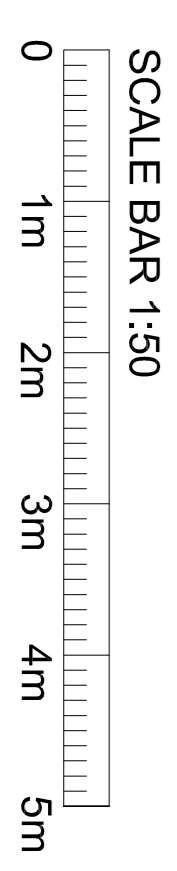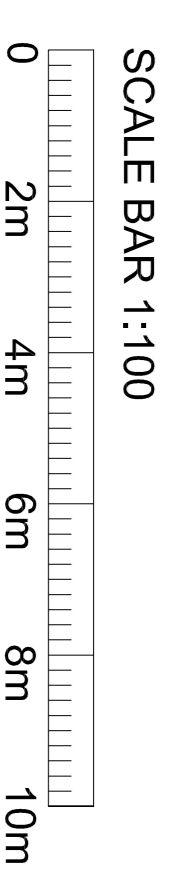

PWPF
Architectural Services
www.plansdrawn4u-by-pwpe.com

Plans For: Alterations & Extensions
Garages / Garage Conversions
Residential New Build Design
Business & Building Consultancy
Planning & Building Consultancy

82 Taunton Avenue Fordhouses
Wolverhampton
WV10 6FW
T: 01902 787600 M: 07947 792873
Email: plansdrawn4u-by-pwpe.com

Client
Mr G Vadukul

Project Address
**76 Arundel Close
Randlay
Telford
TF3 2LX**

Project
**Proposed Single Storey Rear &
First Floor Rear Extensions
Feasibility Study**

Drawing Title	Existing Property Measurement Survey Drawing Planning Application Drawing	
Scale	Date	Drawn By
A1 As Shown A3 50%	03/08/16	----
Dwg No.	615-1-01	

This drawing must not be copied without the consent of PWPF Architectural Services
All dimensions must be checked on site and not scaled from the drawing.
This drawing has been produced and copyrighted by © PWPF Architectural Services