




REAR ELEVATION

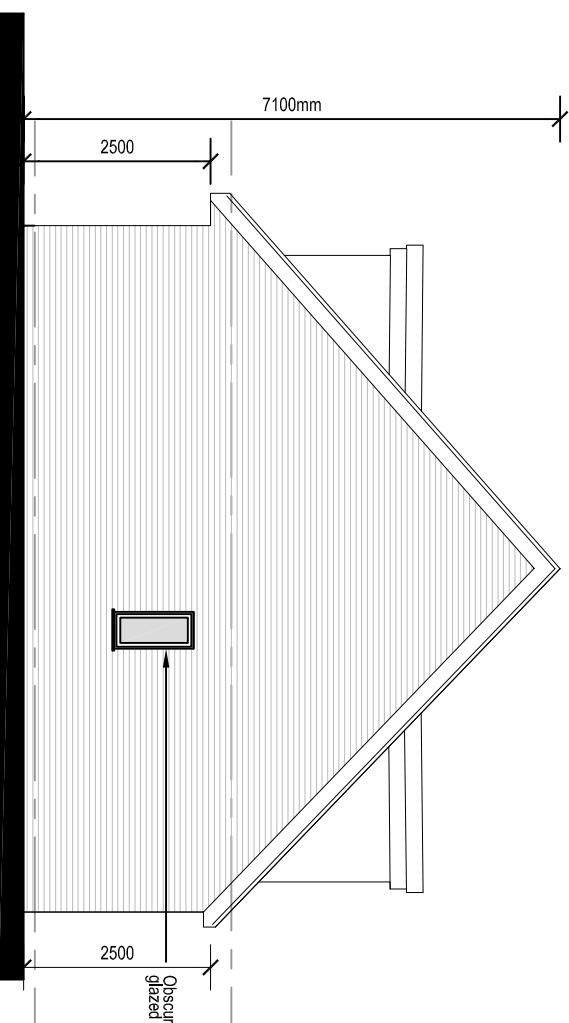

SIDE ELEVATION

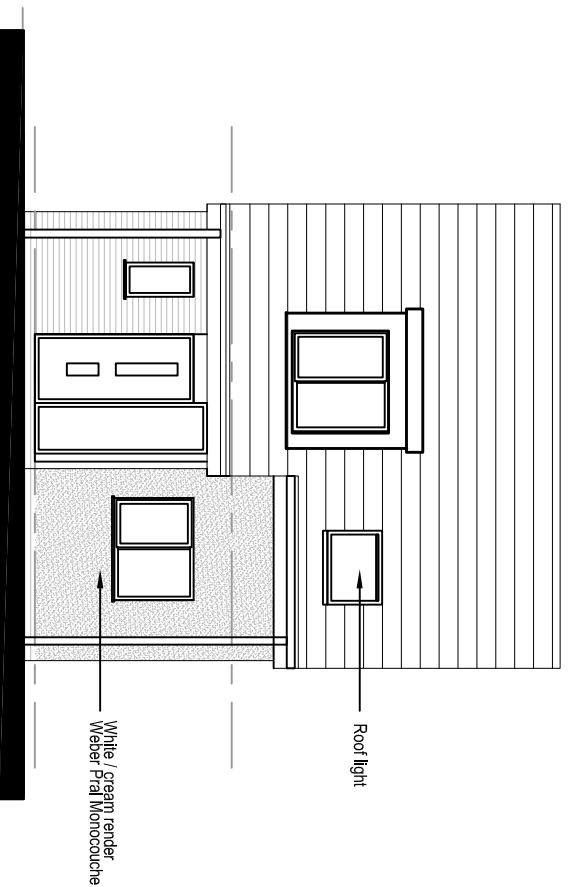

FRONT ELEVATION

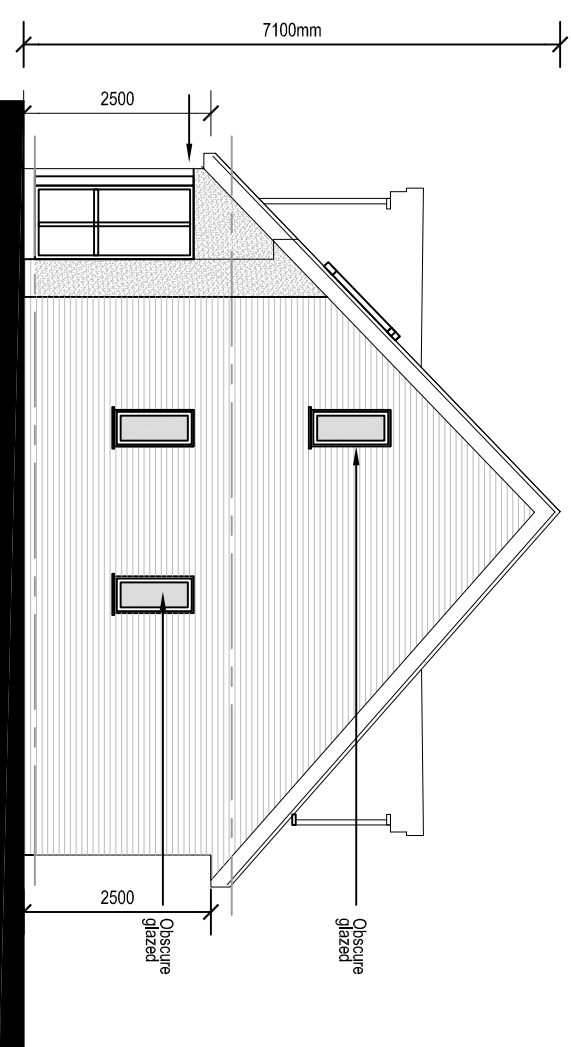

SIDE ELEVATION (facing Clifton Cottage)

PROPOSED ELEVATIONS

Title : Do not scale from this drawing. This drawing is for indicative purposes only. All information contained on this drawing should be verified through proper survey.

Drawing Number: 4WA1411 -P-12
 Client: MR B JONES
 Date: 07.07.2017
 Status: Planning

Prepared by: JW
 Scale: 1 : 100 @ A3
 Revision:
 Checked by: JW

Scaling Note:- Do not scale from this drawing, if in doubt ask
 utilities Dept- The position of any existing public or private
 sewers, utility
 services, plant or apparatus shown on this drawing is believed
 to be correct, but no warranty to this is expressed or implied.
 The contractor is therefore advised to undertake his own
 investigation where any presence of any existing sewers,
 services, plant or apparatus may affect his operations.

The Firs 33 Priorislea Village
 Telford TF2 9NW
 T 01952 289076 M 07505 124691
 jeremy.ward@4wardarchitects.com
Architecture & Urban Design