




West Cross Section through site & Landscaping Bunds

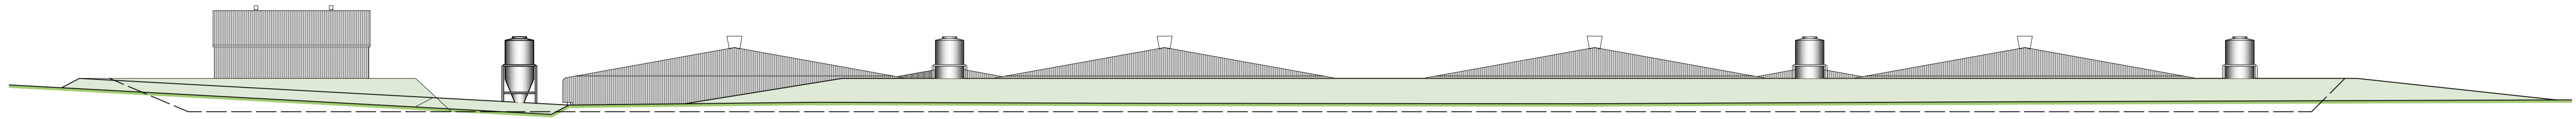


West Elevation

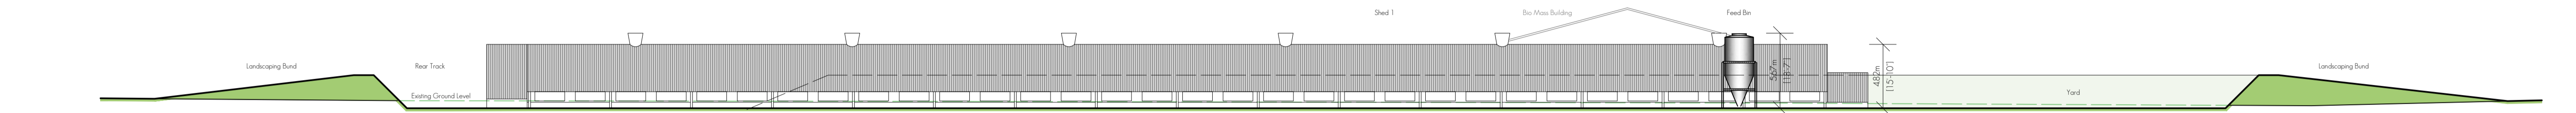


South Cross Section through site & Landscaping Bunds

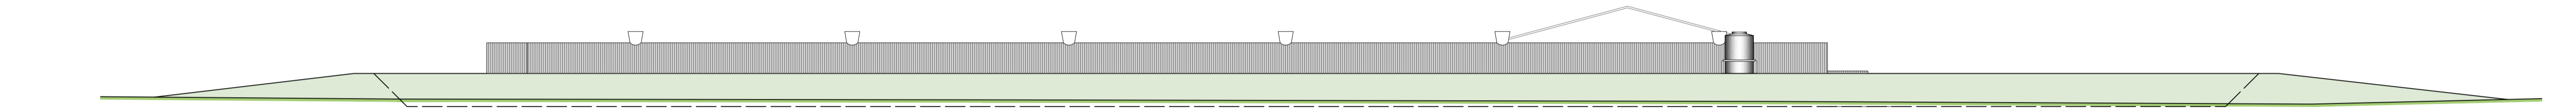


South Elevation

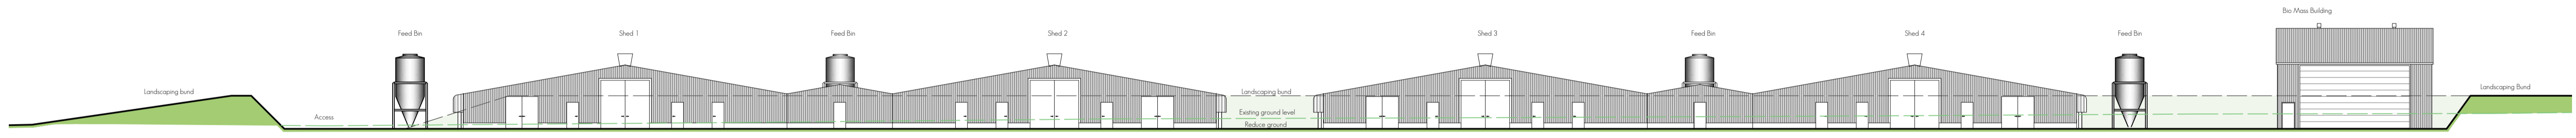


East Cross Section through site & Landscaping Bunds

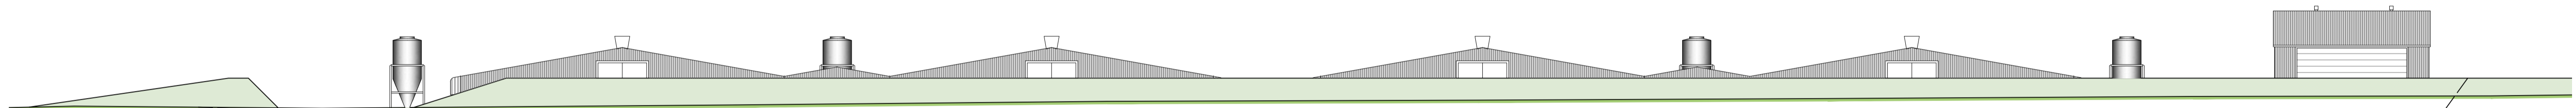

East Cross Section through site & Landscaping Bunds

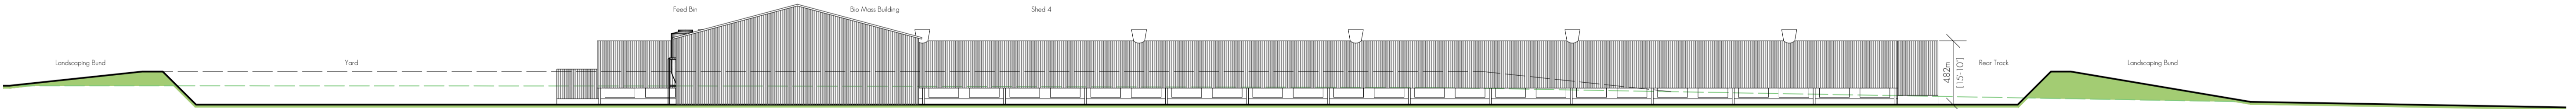

North West Cross Section through site & Landscaping Bunds

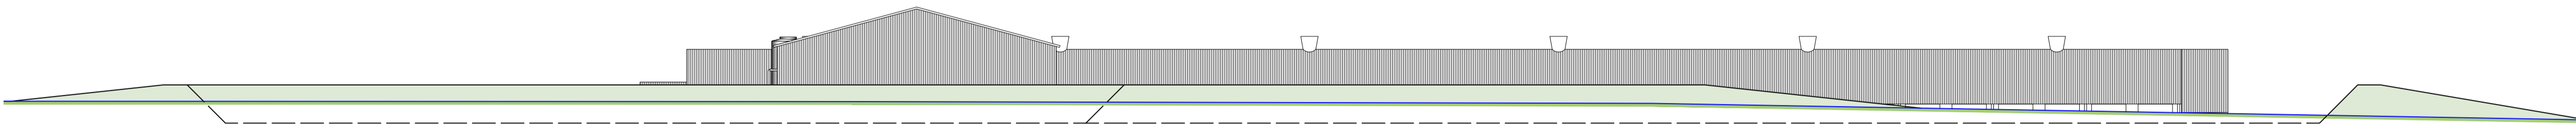

North West Elevation



Amendments:

BERRYS
 PROPERTY | BUSINESS | PLANNING
 01743 271697 SY2 6LG
www.berrys.uk.com

Client: MS Walker
 Project: 4 No. Poultry units to the North of 10 Roden Lane, Roden, Telford, TF6 6BP.
 Drawing: Site Sections and Elevations

Drawing Number: SA23325/05 | Rev: | Scale: 1:250 | Paper: A1 | Drawn By: AB | Date: Nov 2016