




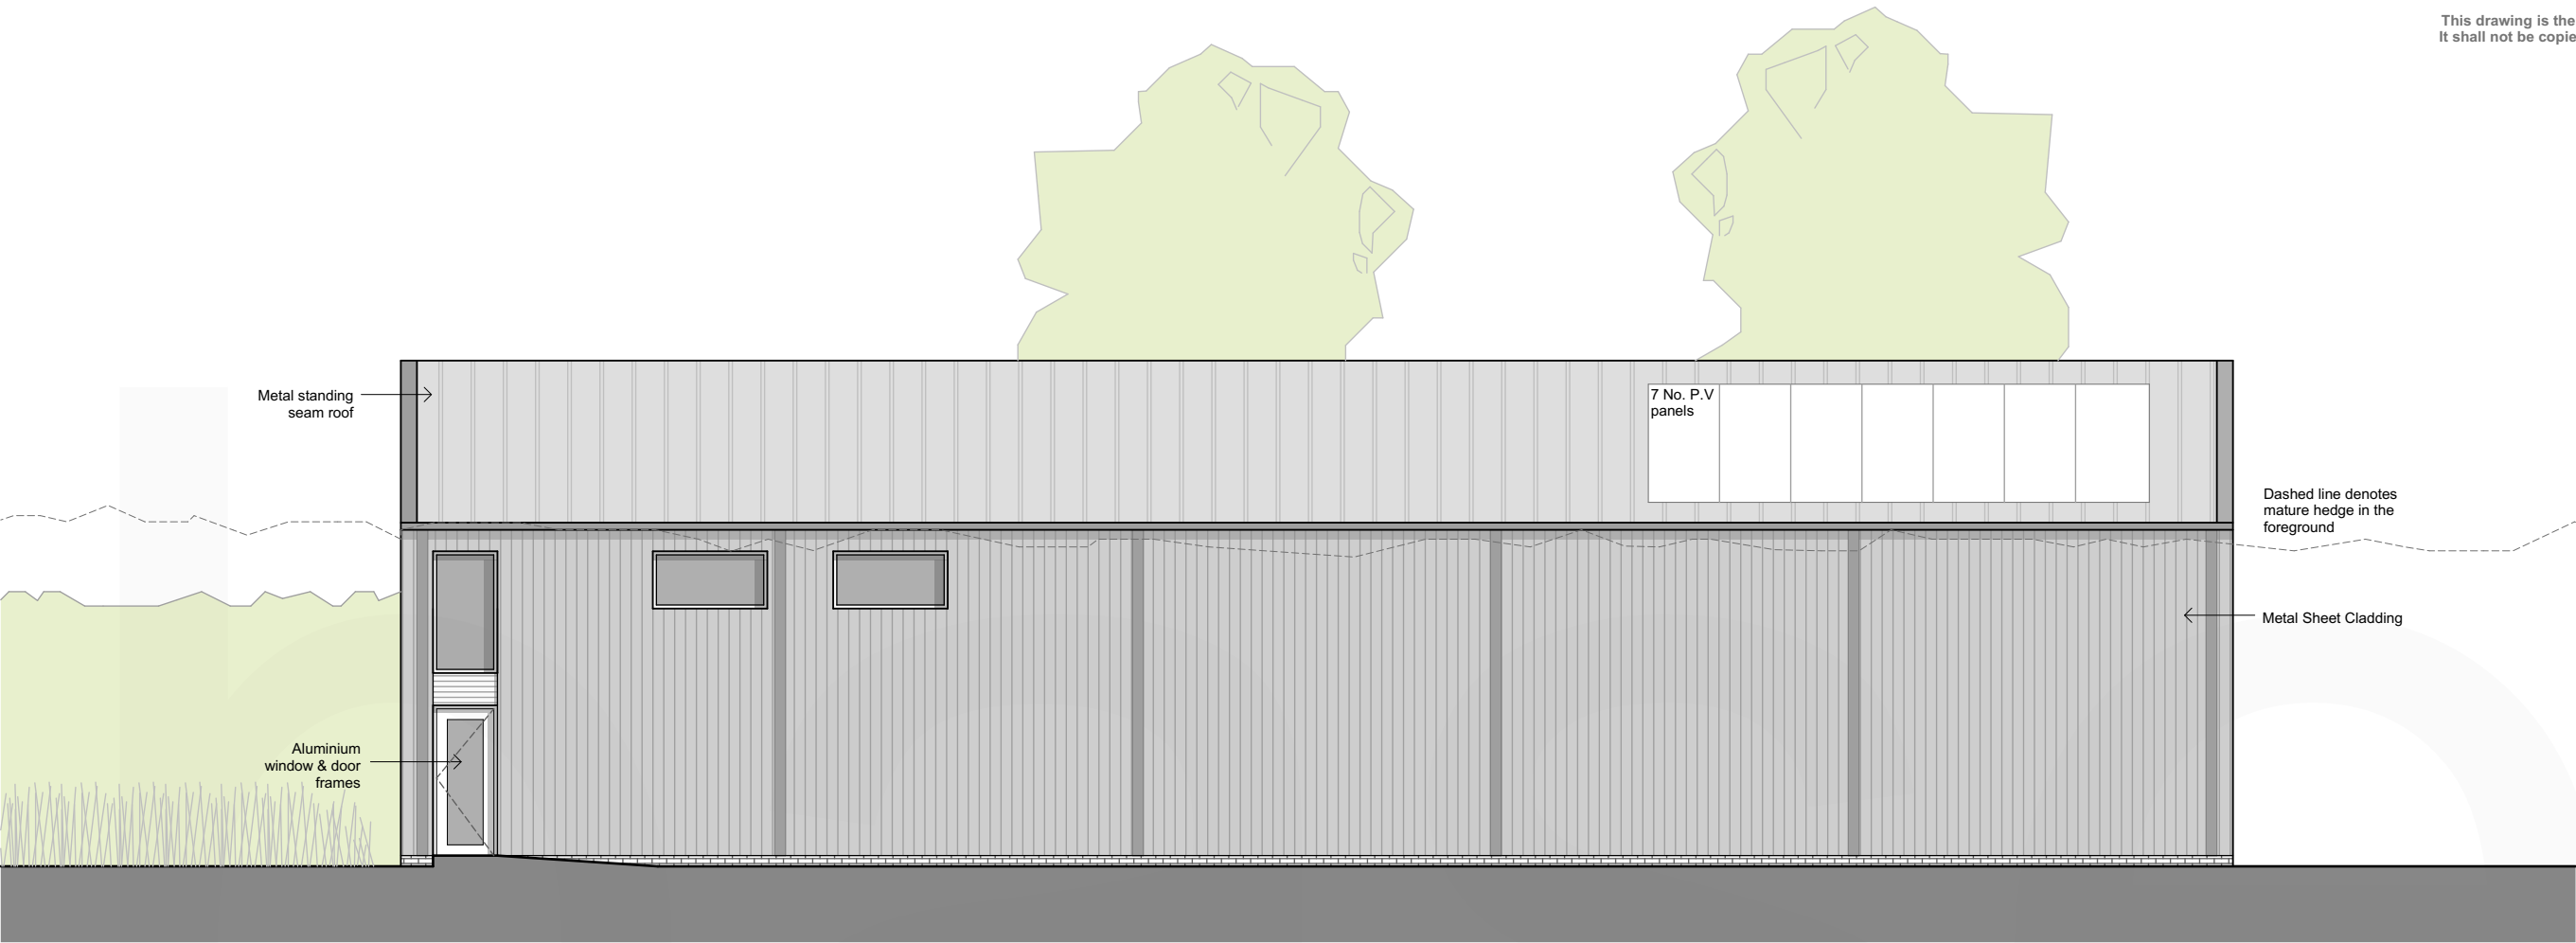

South Elevation

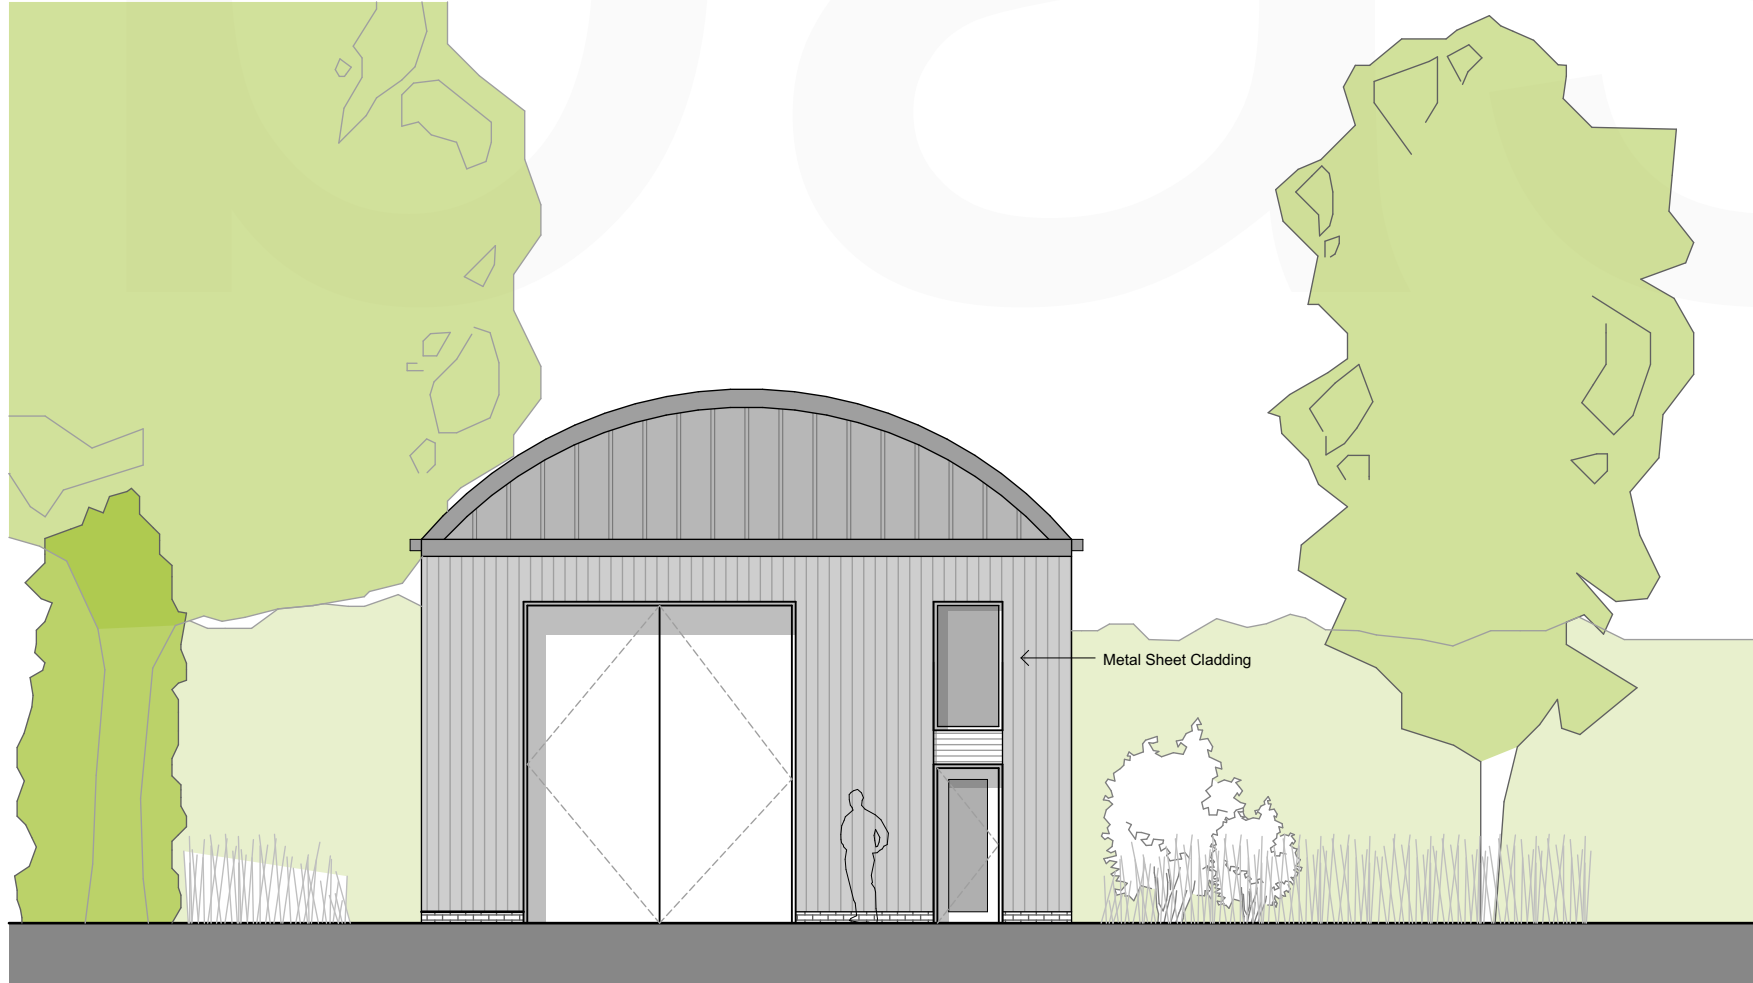

West Elevation

 

Rev No.	Date.	Rev.	By.	Chk.

PLANNING

Scale.	Date.	Drawn by.	Chk.
1:100 @ A3	Mar' 17	AT	DO

base.
ARCHITECTS

Project Title.
Land at Bettisfield, Nr Newport

Client.
Lee Smith

Drawing Title.
Proposed South & West Workshop Elevations

Project No.	Drawing No.	Revision.
BA1635	PL-011	-

base Architecture and Design is a registered Limited Company