



All dimensions, sizes etc., to be checked on site by the contractor before work commences.
 Figured dimensions to be used in preference to scaling
 Any errors or omissions must be reported to
SILK SHARPLES JENNINGS at once


The designs and details on this drawing are copyright and must not be reproduced without the permission of
SILK SHARPLES JENNINGS LIMITED 5 2015

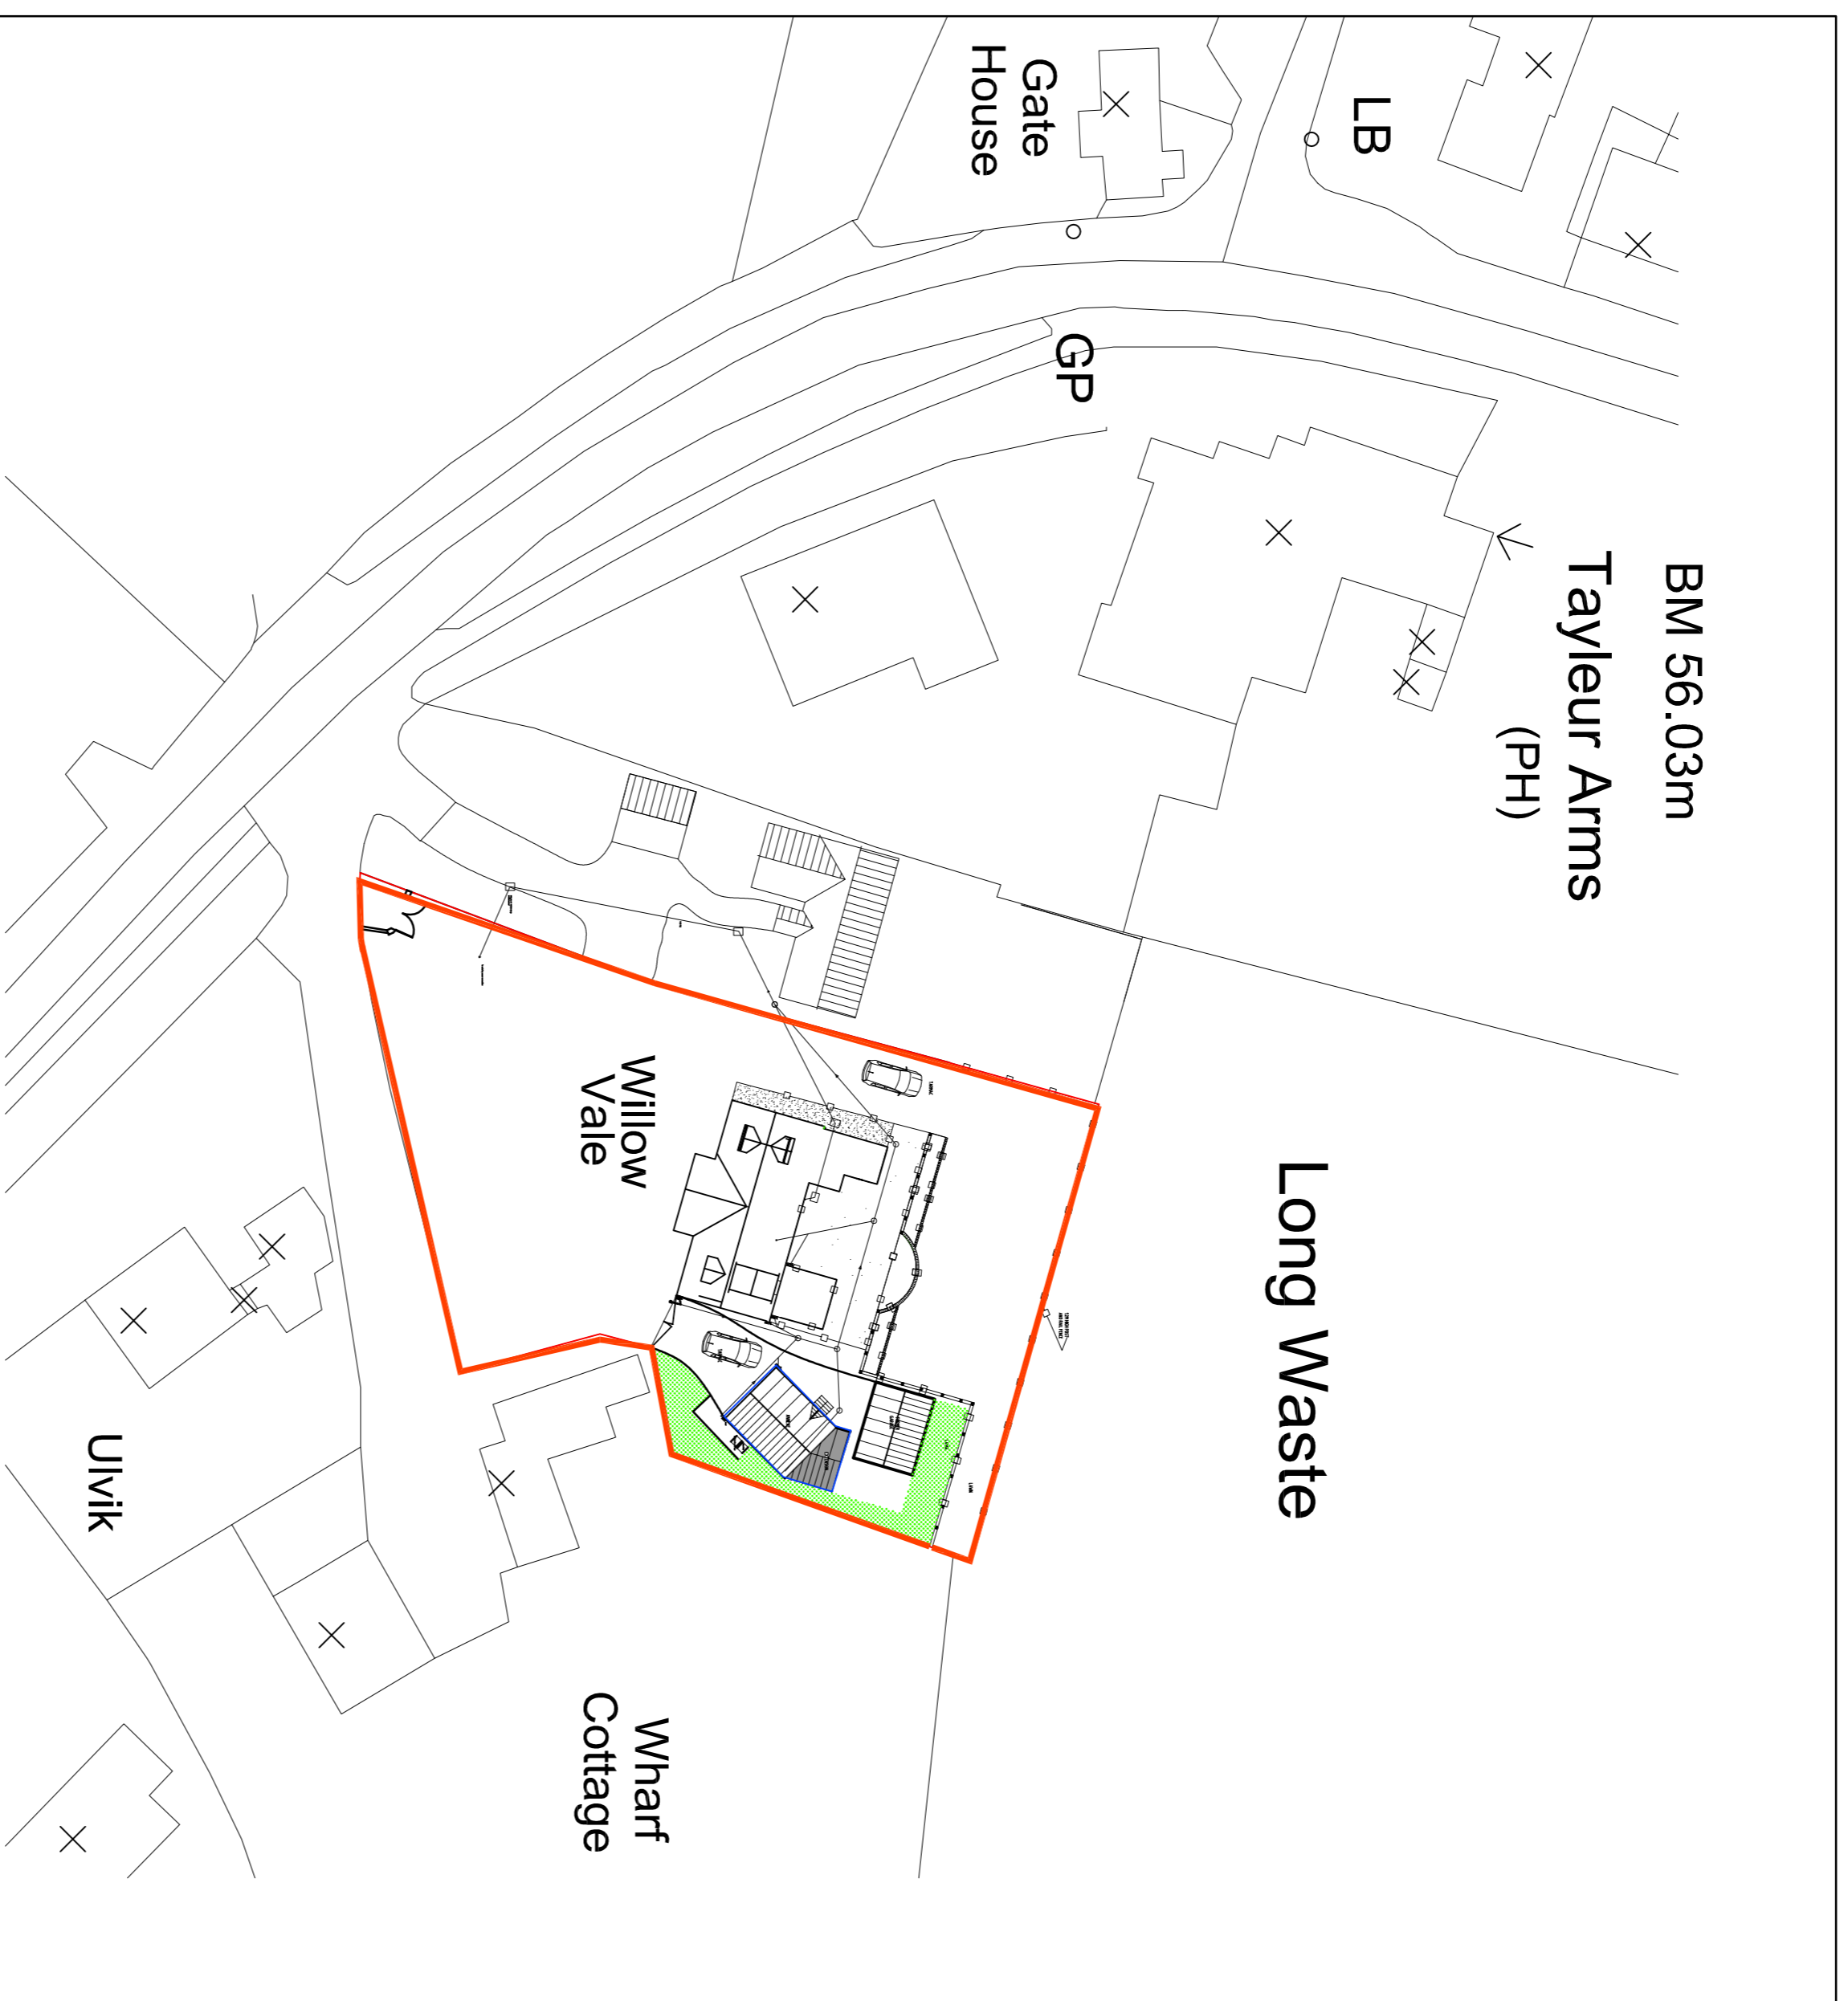

LOCATION PLAN
1:500

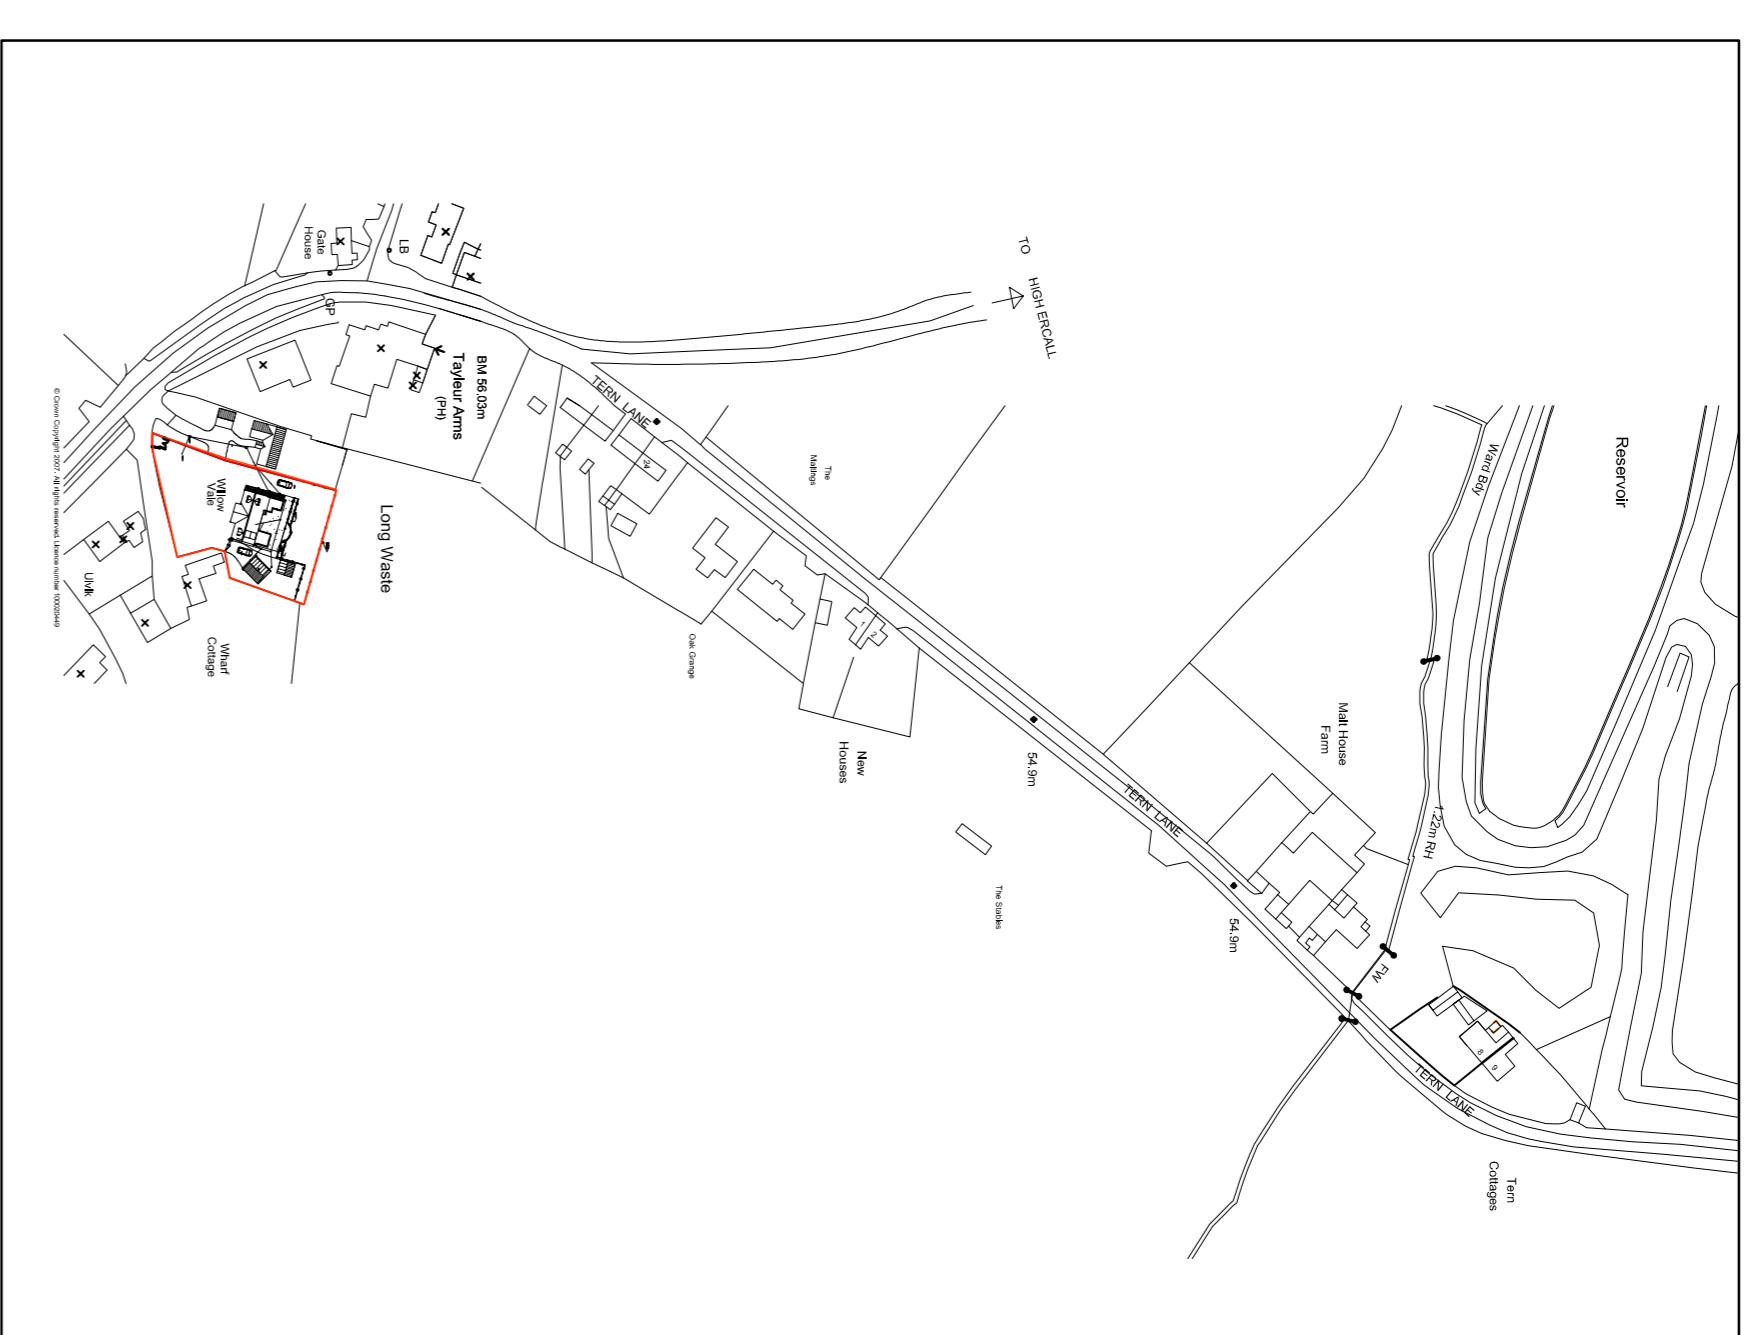

LOCATION PLAN
1:2500

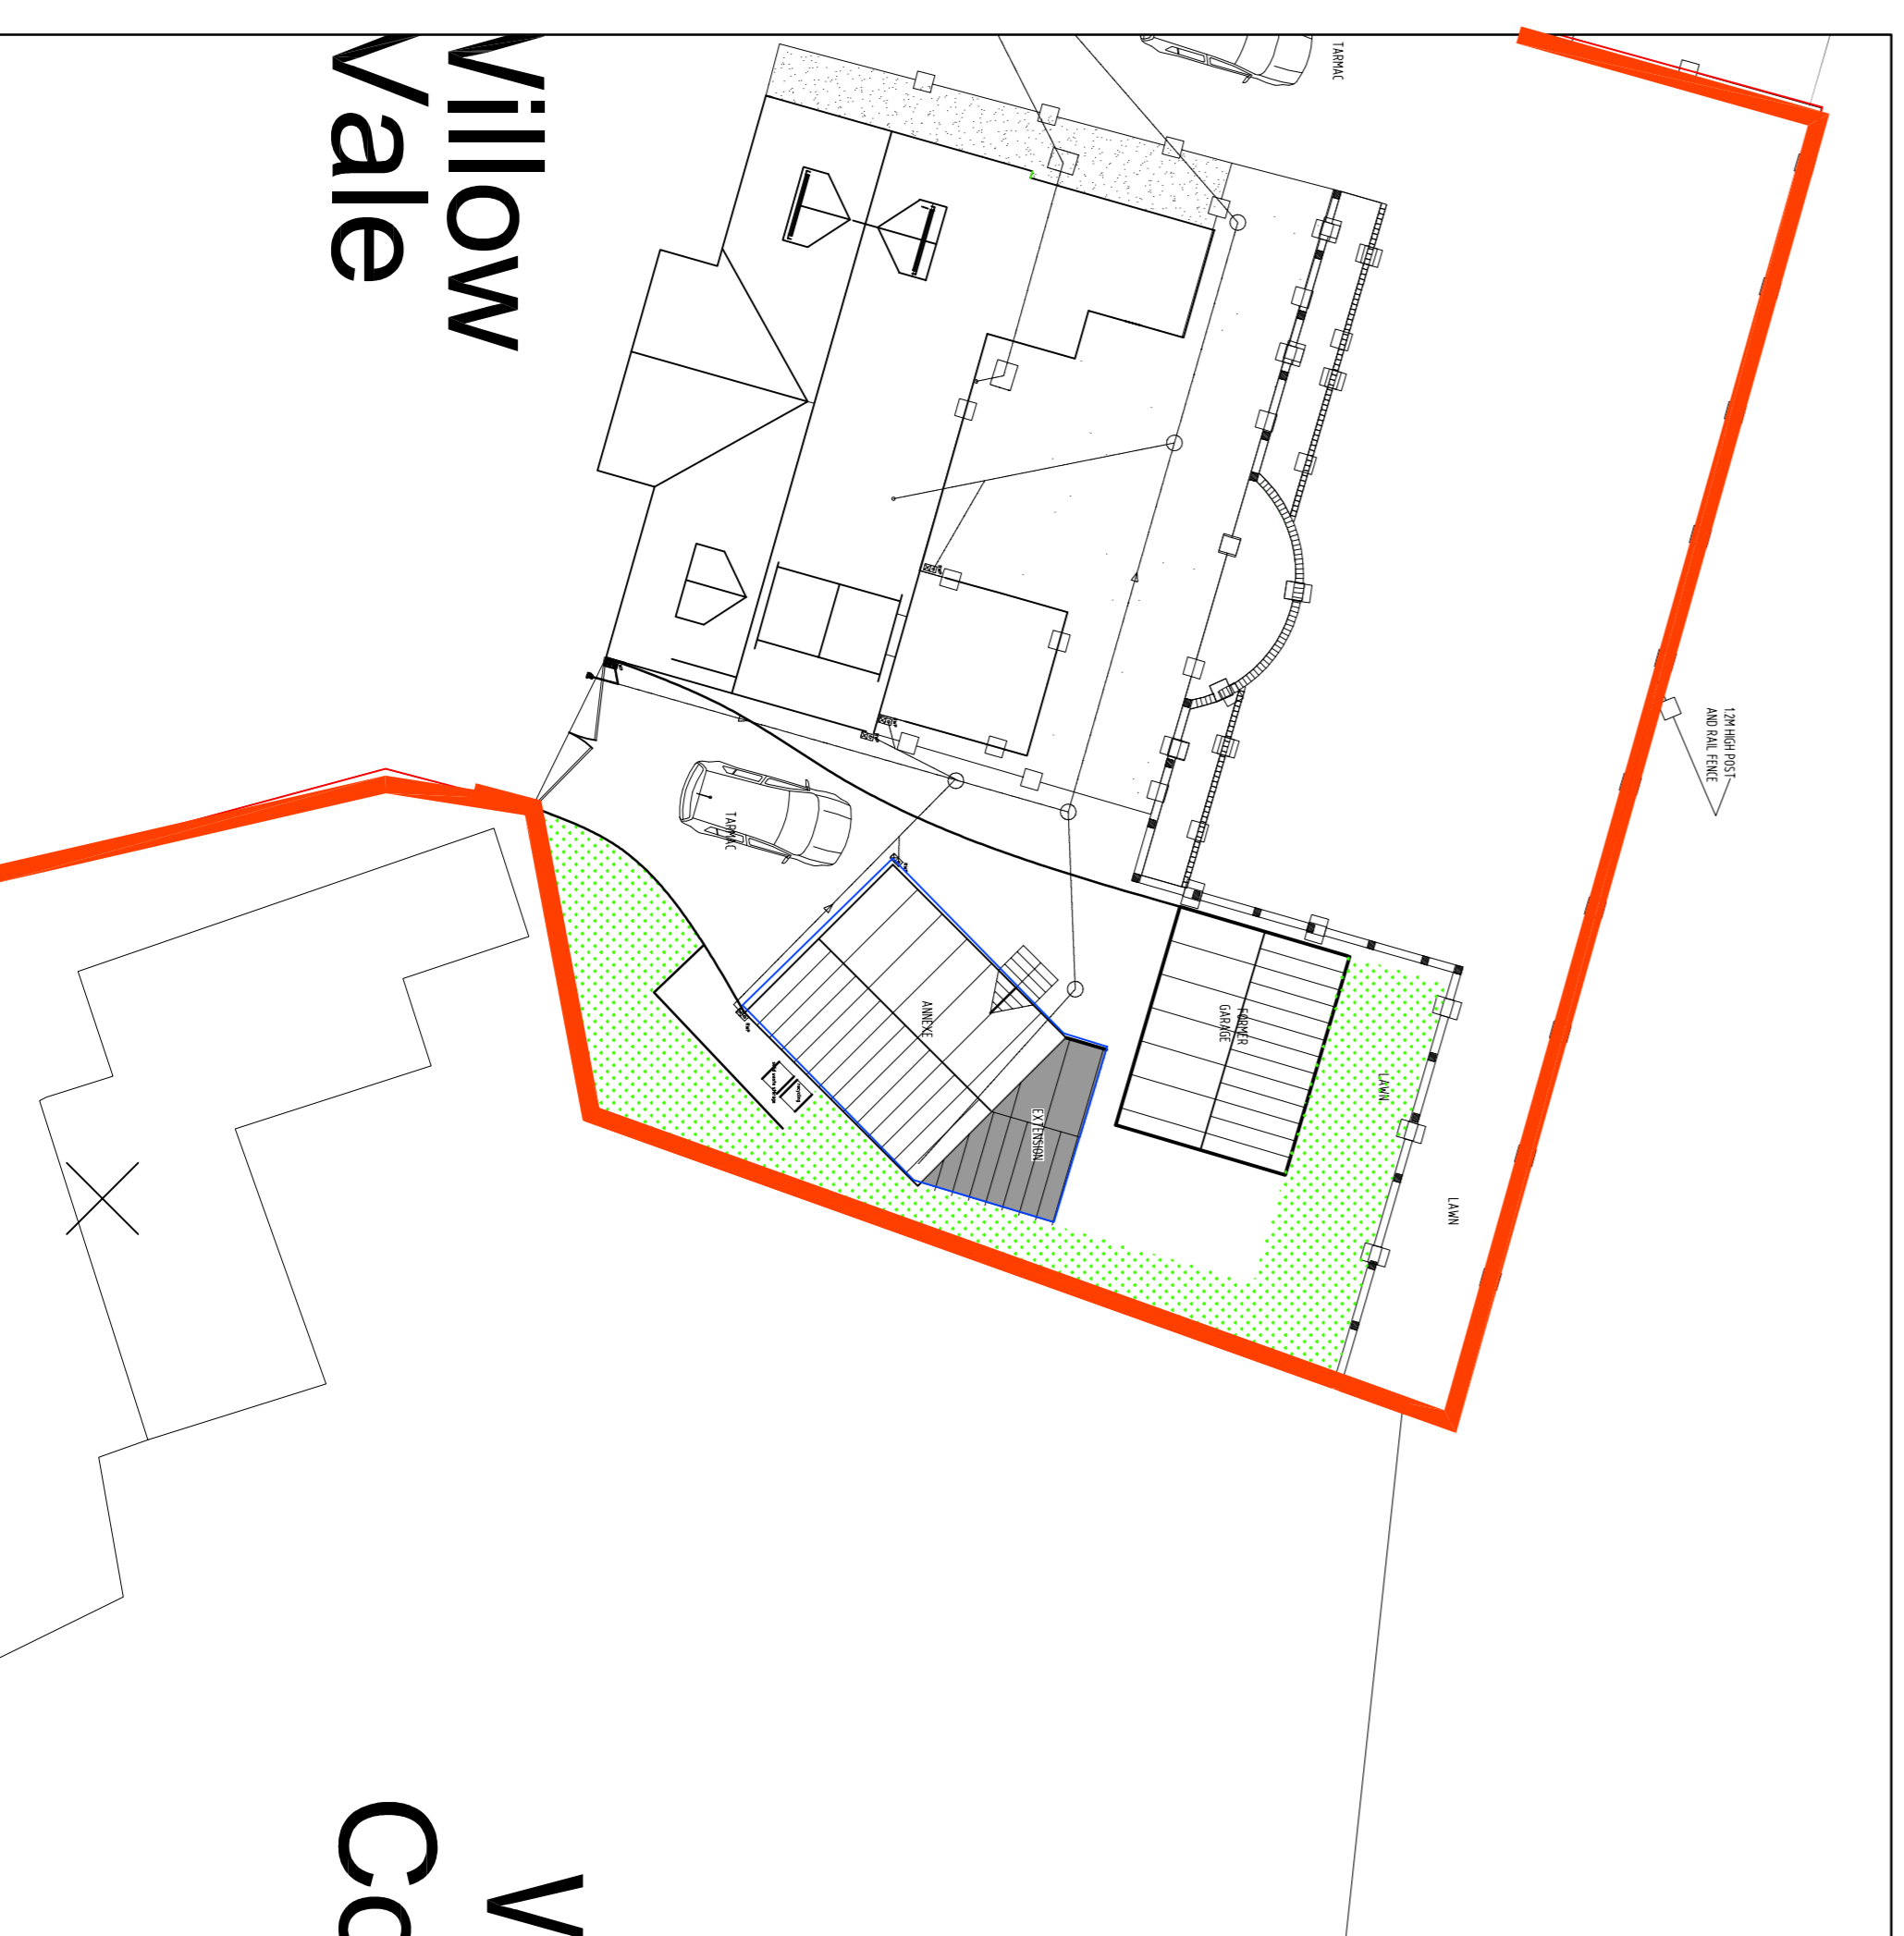

SITE PLAN
1:200

Revisions			
Rev	Date	Description	Initials

SILK SHARPLES JENNINGS
 QUARTERED SURVEYORS

LONGROY PROFESSIONAL CENTRE,
 LONGROY CLOSE, BATTLEFIELD
 SHREWSBURY SY9 3GZ
 TELEPHONE: 0743 460777
 FACSIMILE: 0743 46778

Client
 MR and Mrs R D MARSH

Project
 PROPOSED ANNEXE EXTENSION

Drawing Title
 LOCATION AND BLOCK PLAN

Scale
 1:200, 1:500,
 1:1250 @A1

Drawn By
 PJS

Date
 18.04.18

Revision
 -

Project Number
 M72.5

Drawing Number
 01