



All dimensions, sizes etc., to be checked on site by the contractor before work commences.  
 Figured dimensions to be used in preference to scaling  
 Any errors or omissions must be reported to  
**SILK SHARPLES JENNINGS** at once


The designs and details on this drawing are copyright and must not be reproduced without the permission of  
**SILK SHARPLES JENNINGS LIMITED 5 2015**

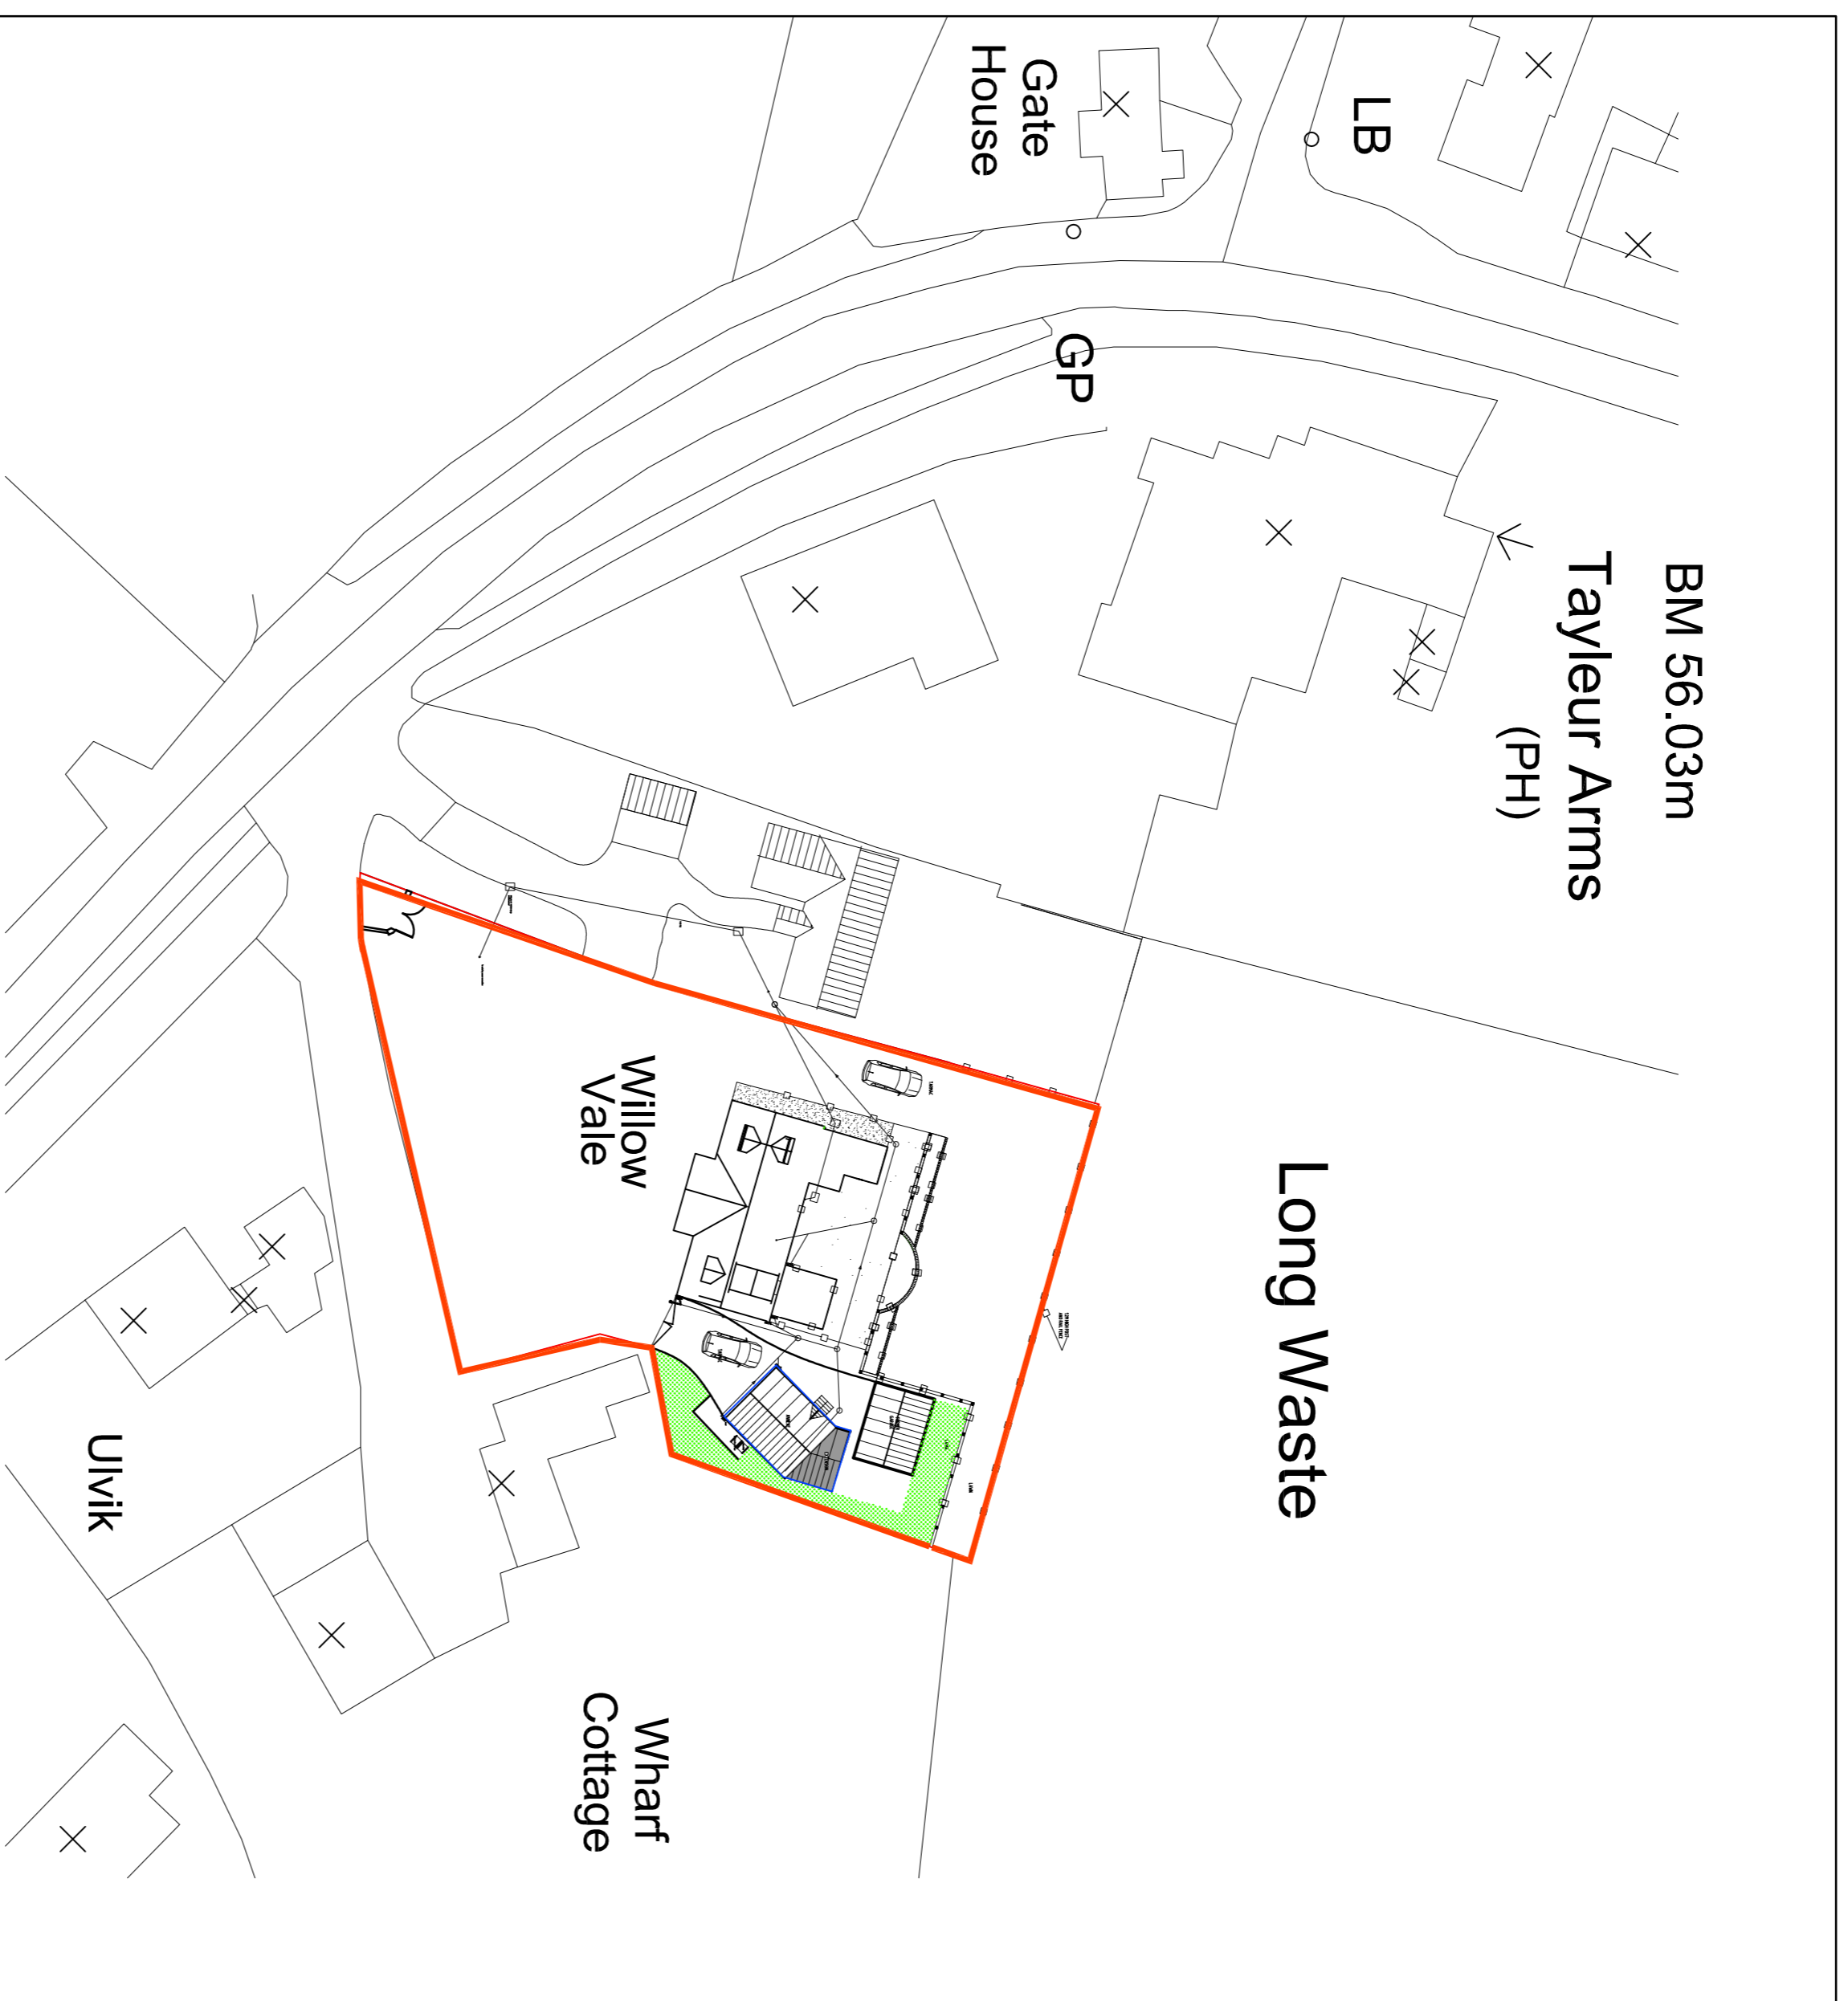

**LOCATION PLAN**  
1:500

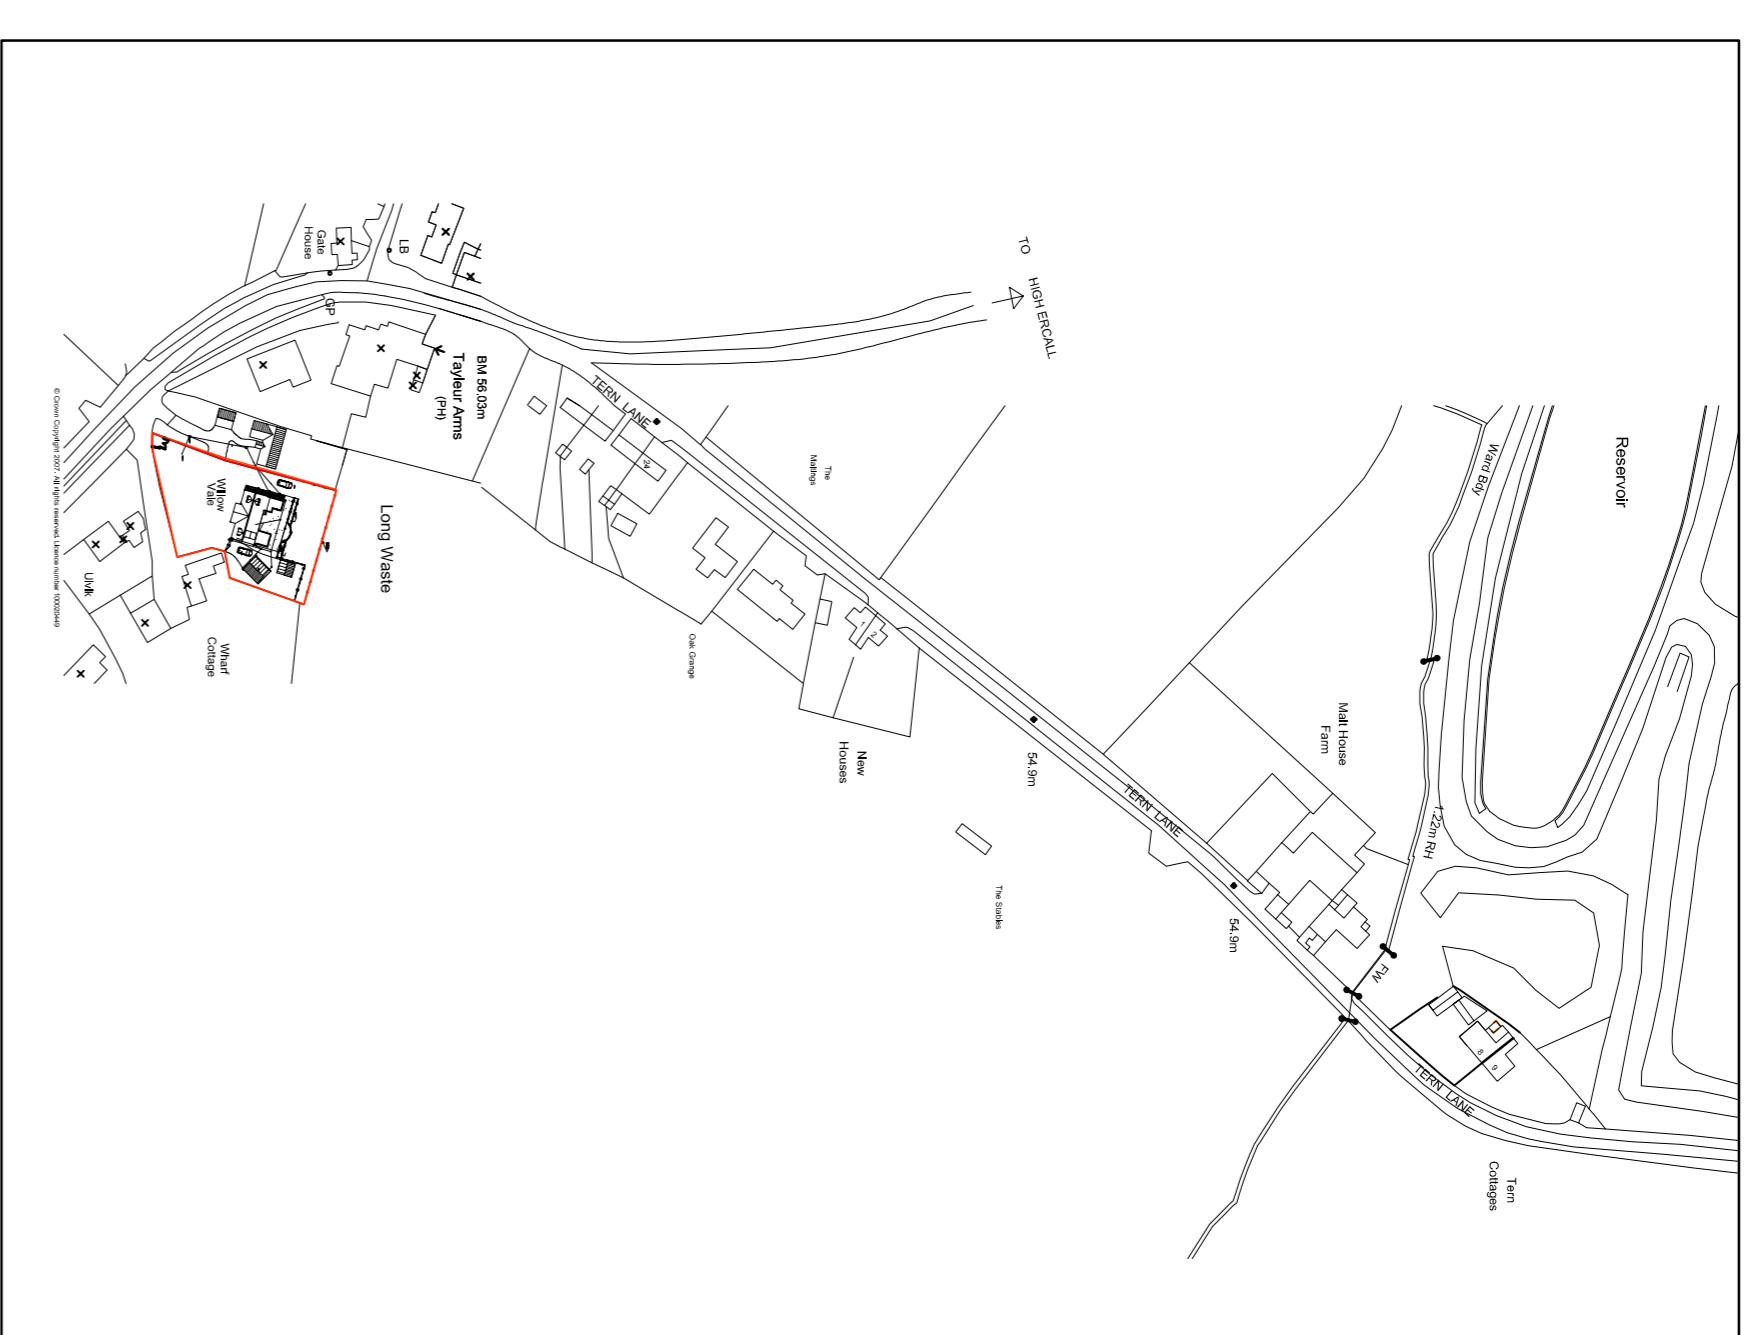

**LOCATION PLAN**  
1:2500

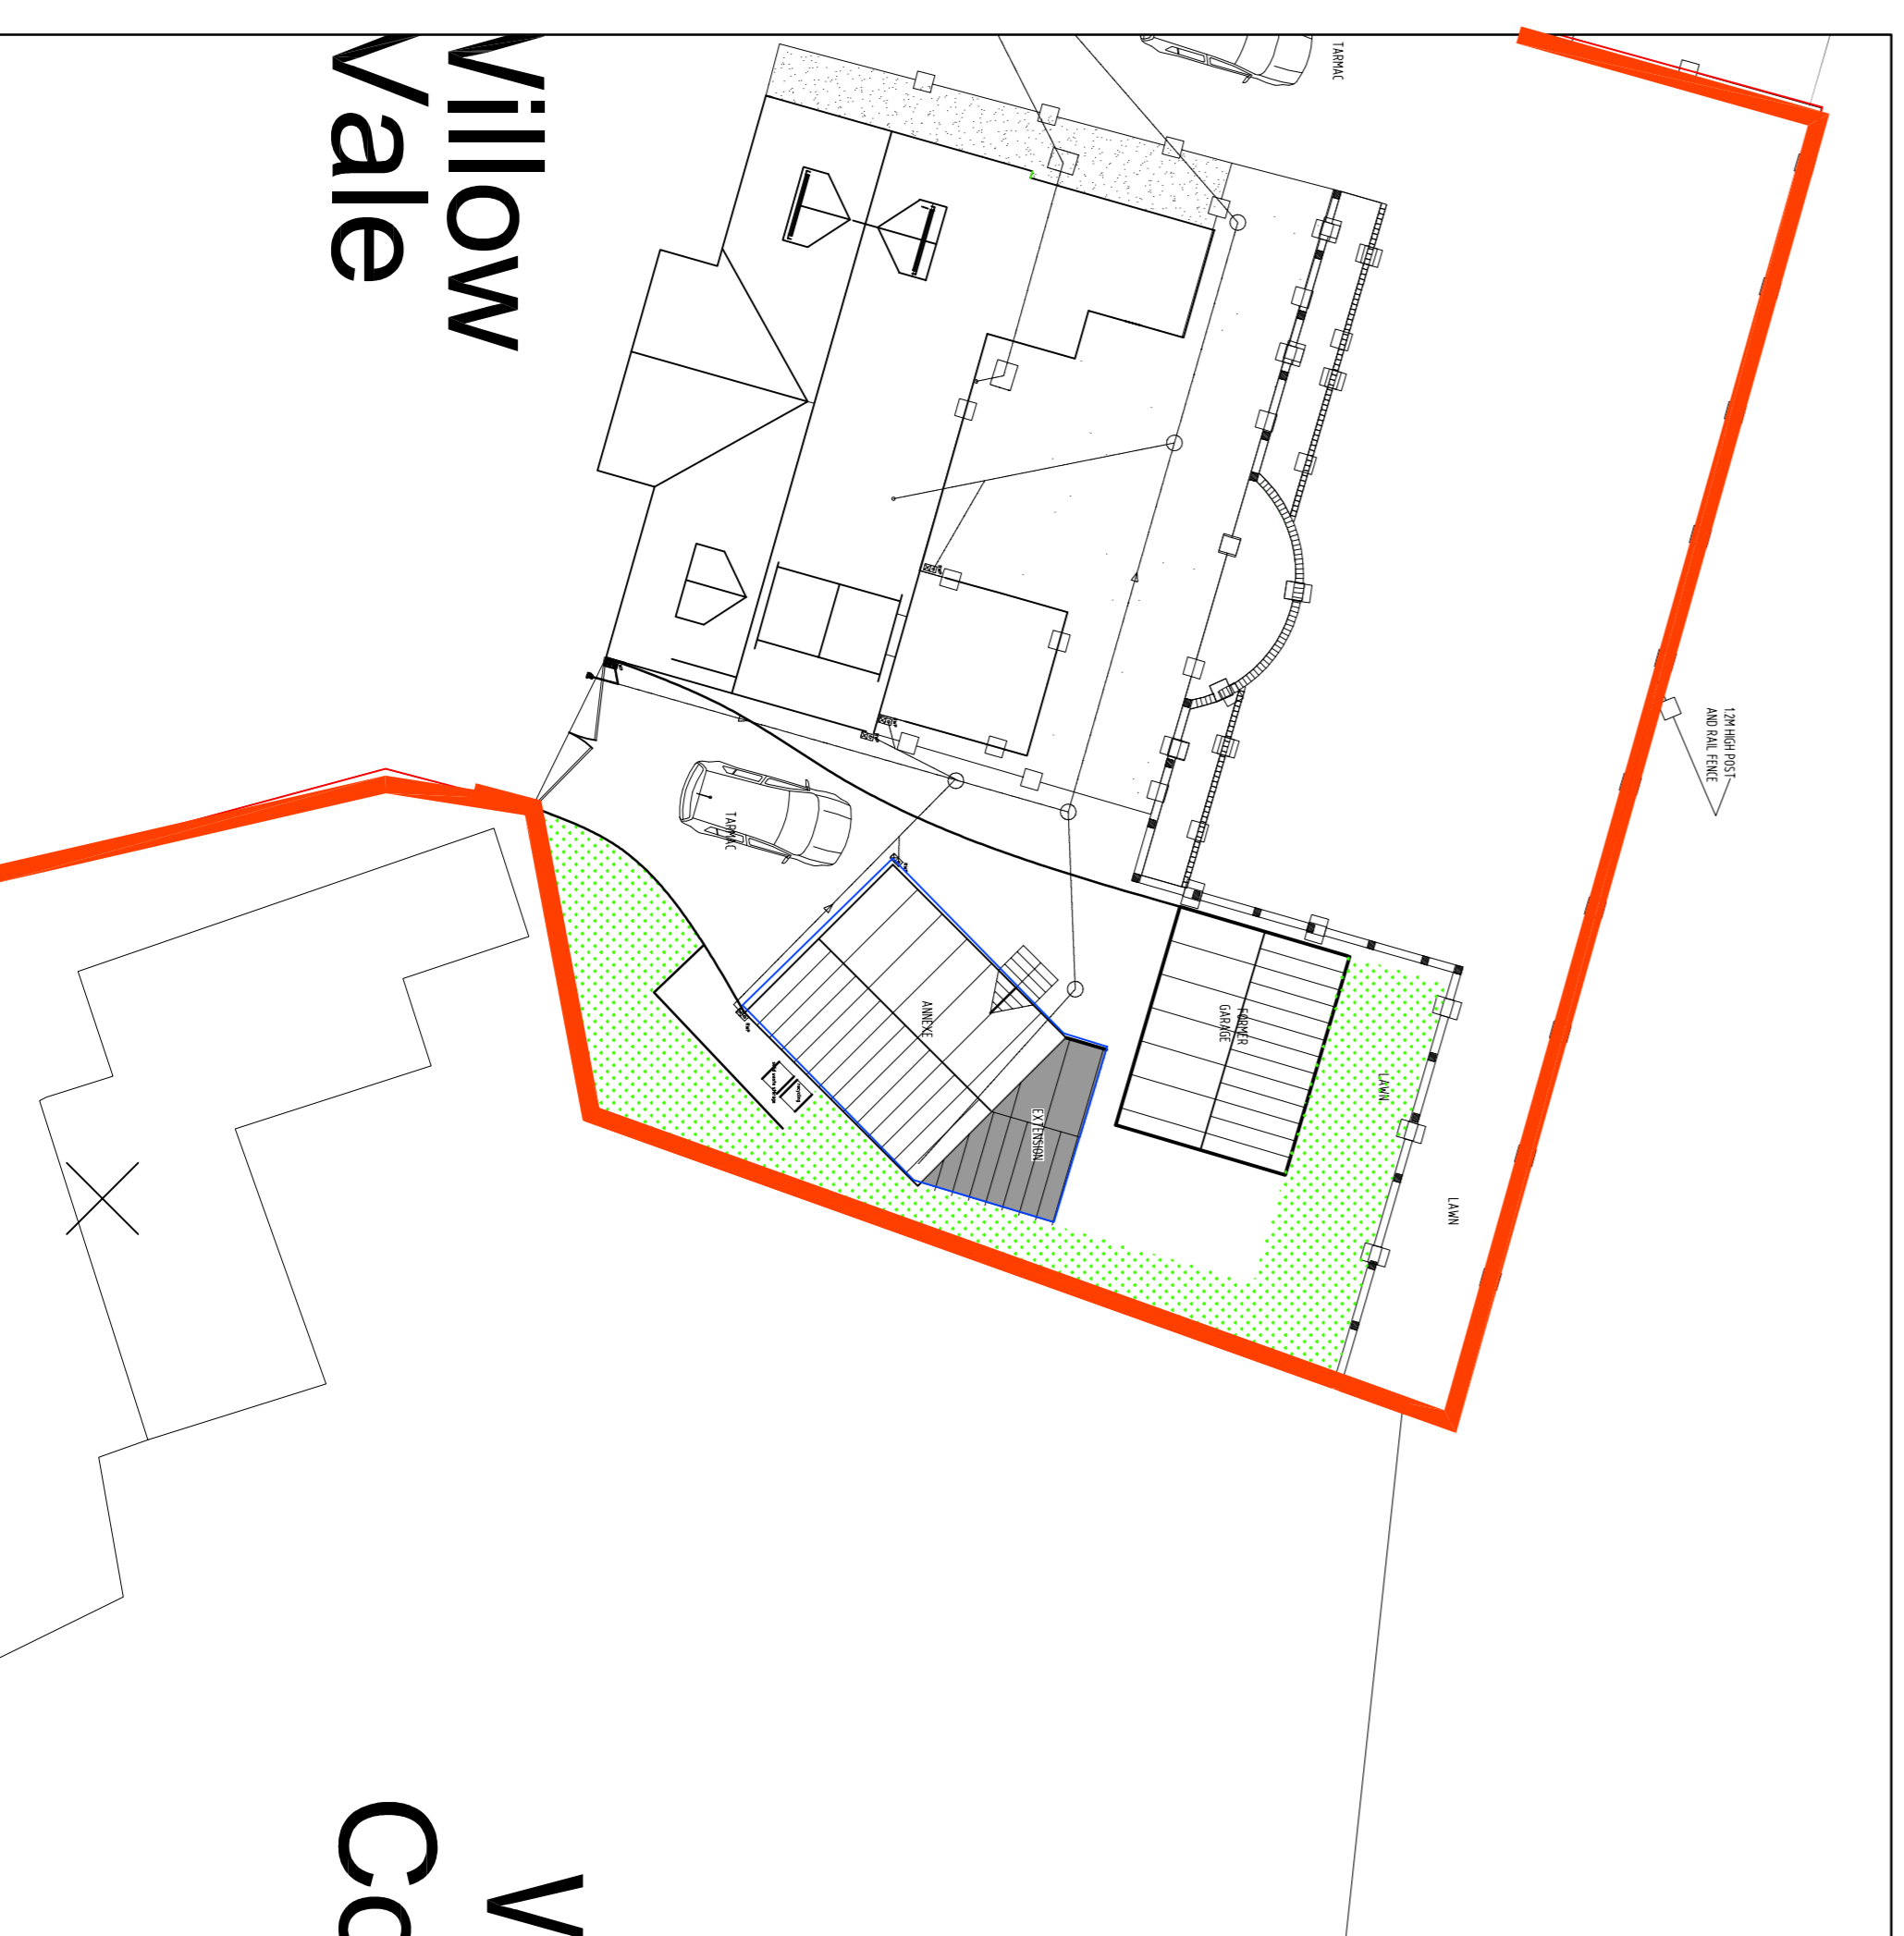

**SITE PLAN**  
1:200

Revisions			
Rev	Date	Description	Initials

**SILK SHARPLES JENNINGS**  
 QUARTERED SURVEYORS

LONGROY PROFESSIONAL CENTRE,  
 LONGROY CLOSE, BATTLEFIELD  
 SHREWSBURY SY9 3GZ  
 TELEPHONE: 0743 460777  
 FACSIMILE: 0743 46778

**Client**  
 MR and Mrs R D MARSH

**Project**  
 PROPOSED ANNEXE EXTENSION

**Drawing Title**  
 LOCATION AND BLOCK PLAN

**Scale**  
 1:200, 1:500,  
 1:1250 @A1

**Drawn By**  
 PJS

**Date**  
 18.04.18

**Revision**  
 -

**Project Number**  
 M72.5

**Drawing Number**  
 01