



All dimensions, sizes etc., to be checked on site by the contractor before work commences.
Figured dimensions to be used in preference to scaling.
Any errors or omissions must be reported to **SILK SHARPLES JENNINGS** at once


The designs and details on this drawing are copyright and must not be reproduced without the permission of **SILK SHARPLES JENNINGS LIMITED 3 2018**

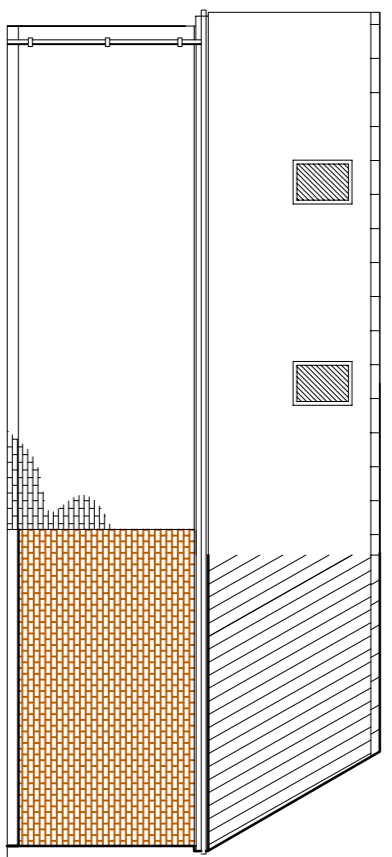


SIDE ELEVATION

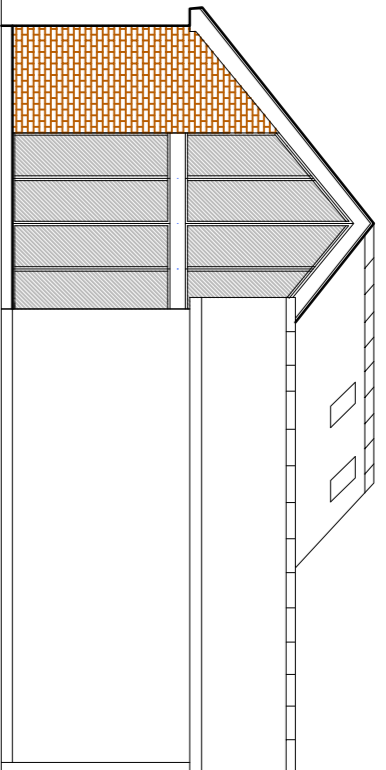

REAR ELEVATION

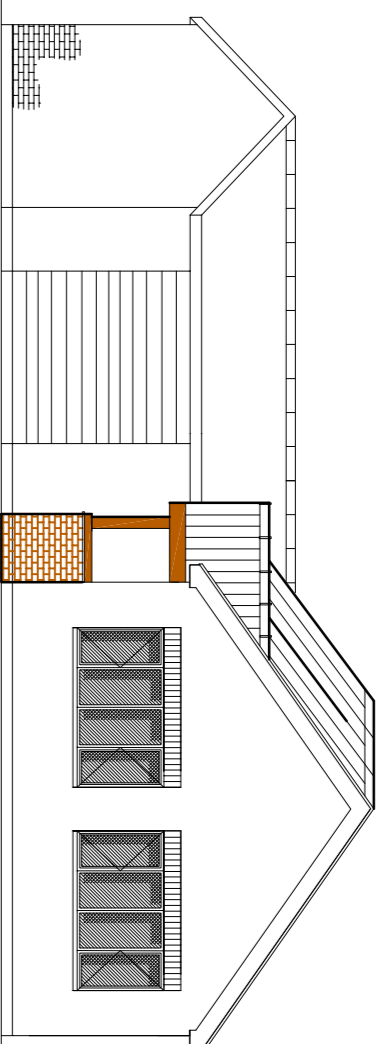


FRONT ELEVATION

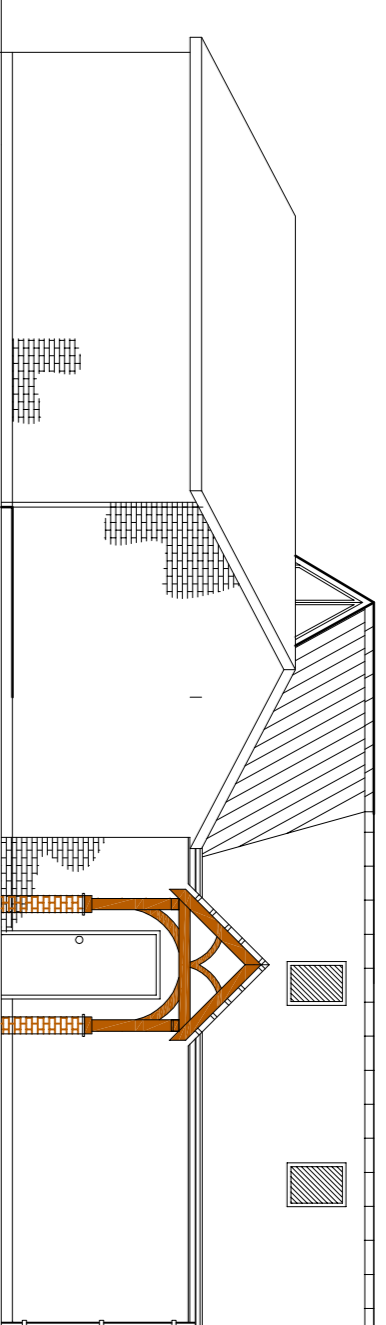


SIDE ELEVATION


PROPOSED ELEVATIONS
1:100

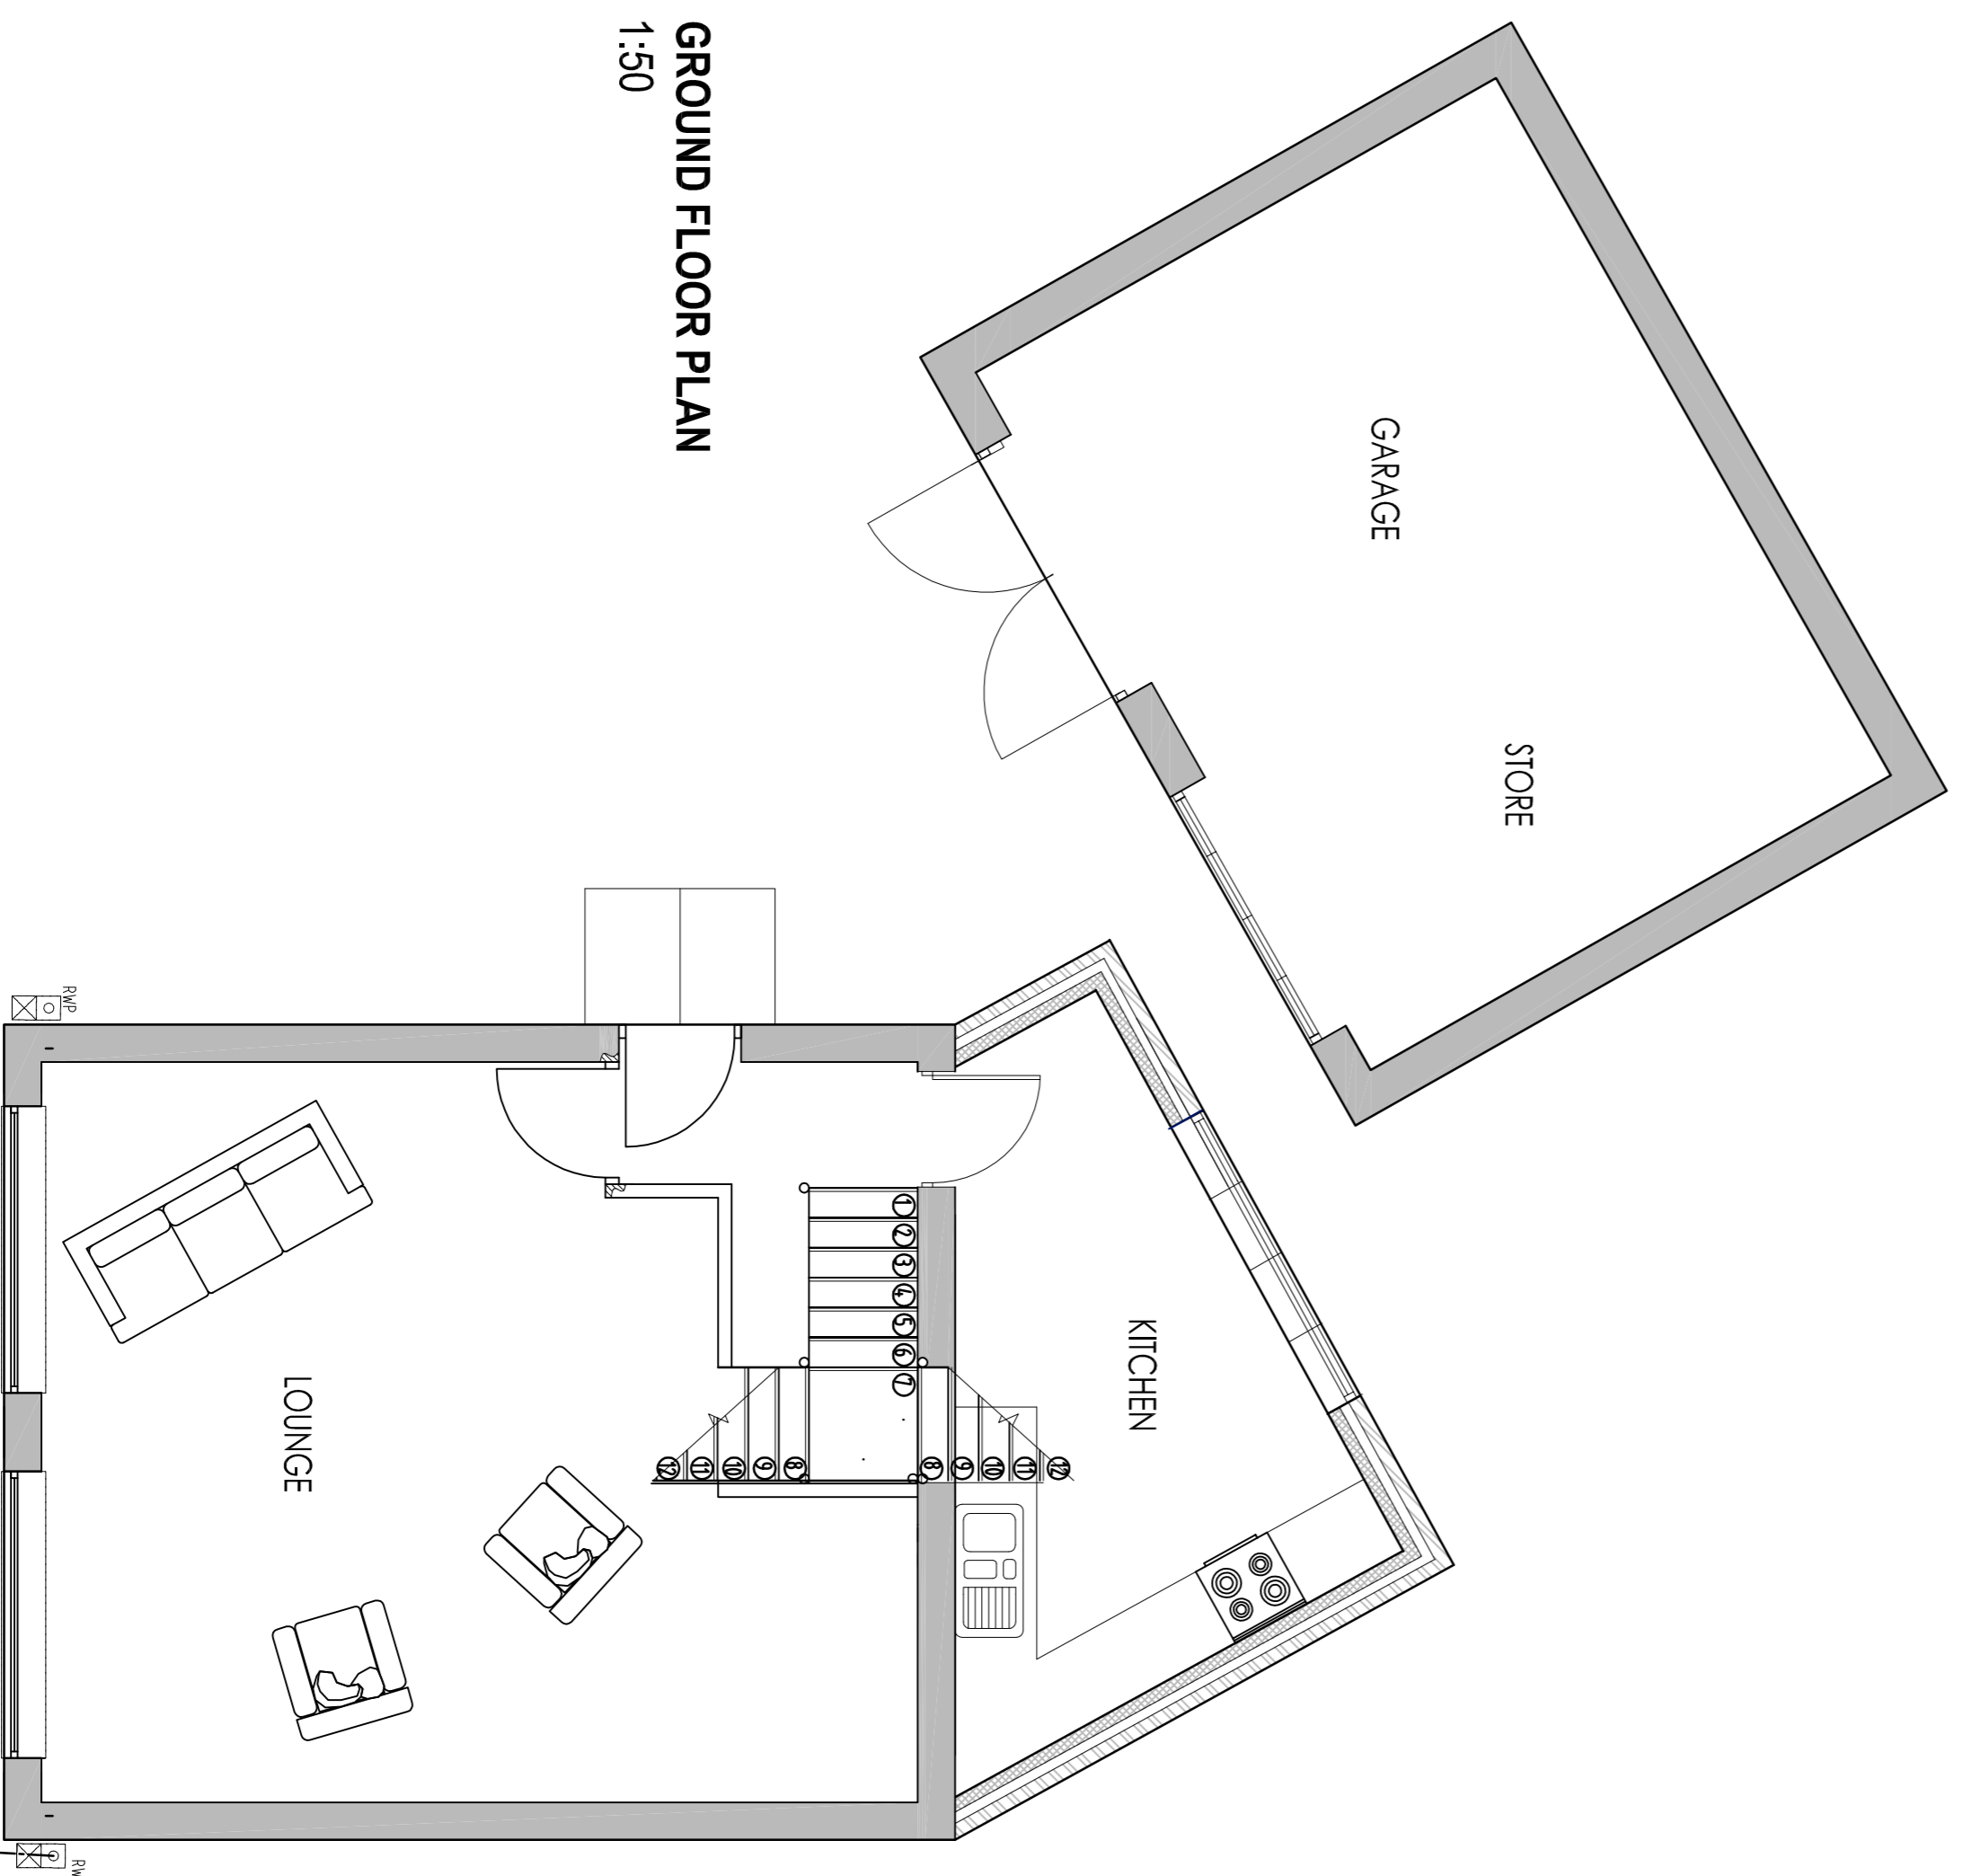

GROUND FLOOR PLAN
1:50

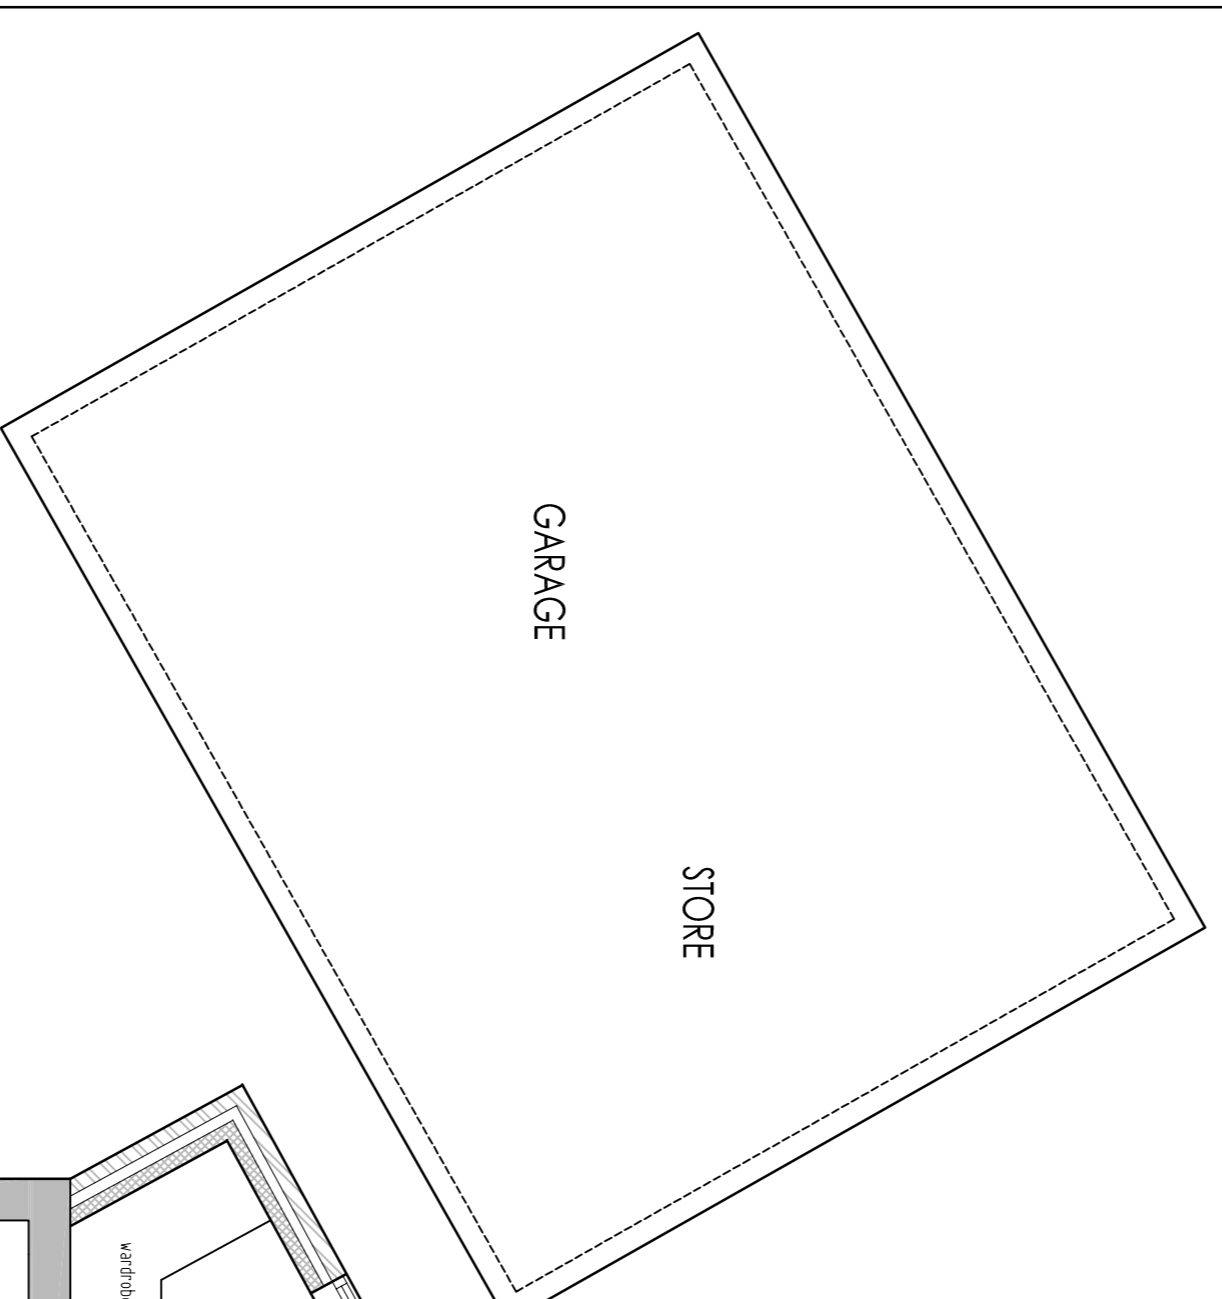

FIRST FLOOR PLAN
1:50

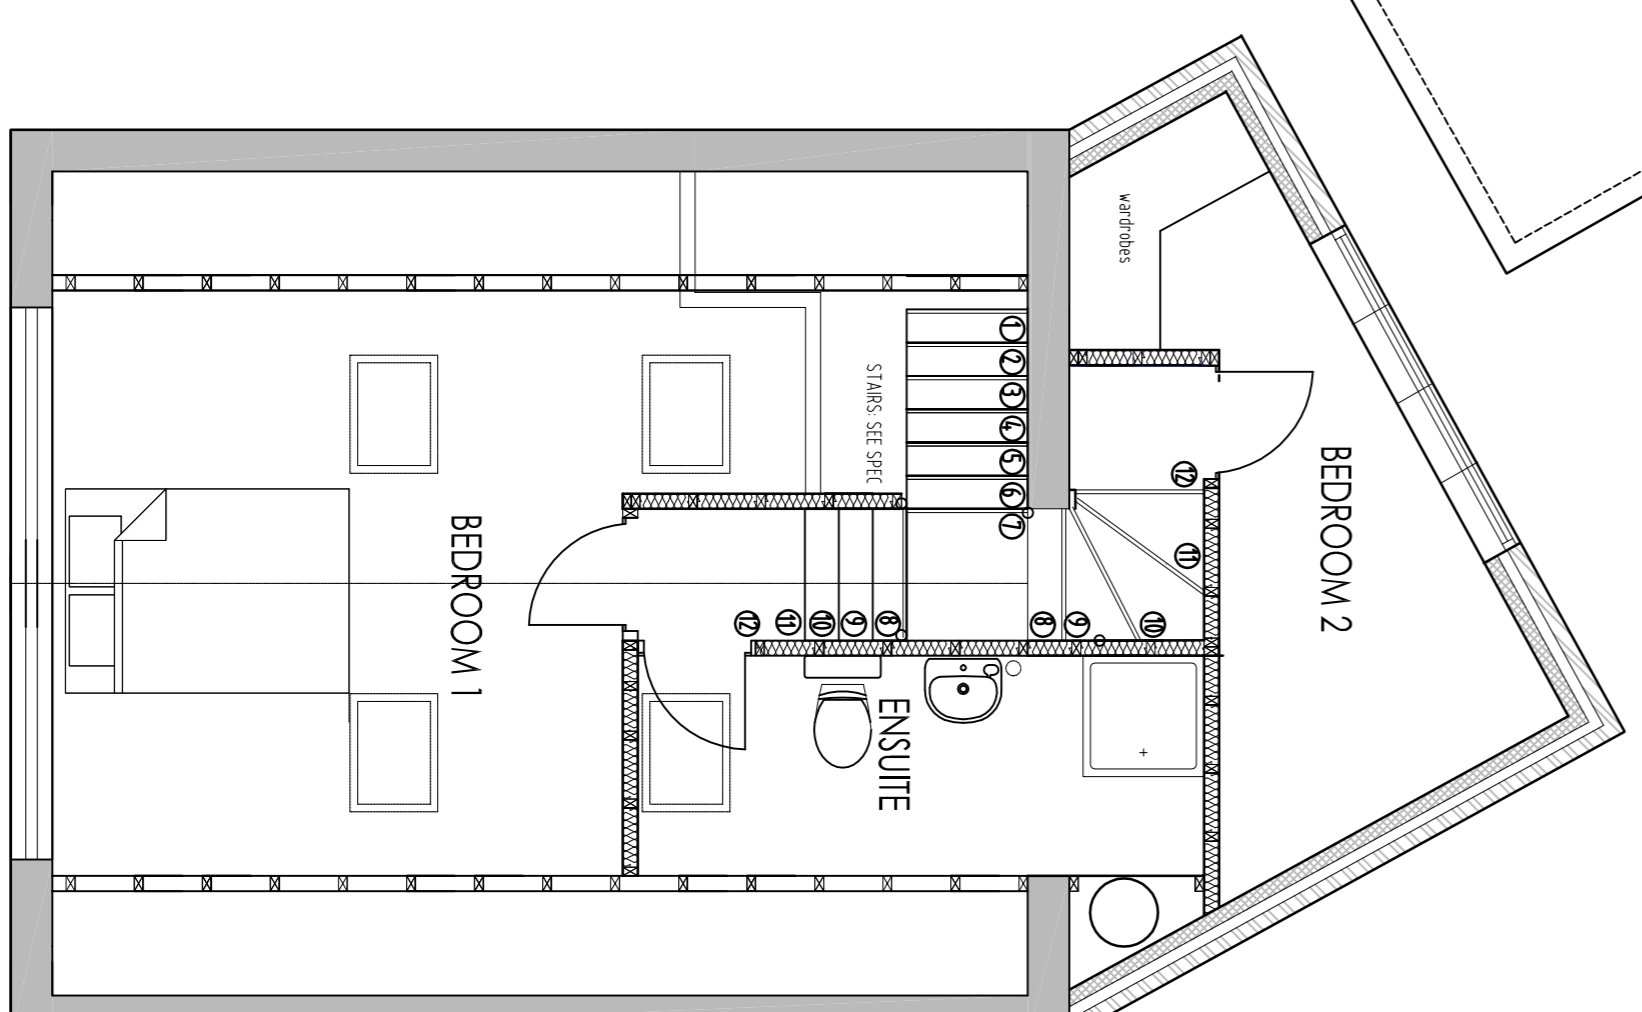

SILK SHARPLES JENNINGS
CHARTERED SURVEYORS

LONGBOW PROFESSIONAL CENTRE,
LONGBOW CLOSE, BATTLEFIELD
SHREWSBURY SY5 3GZ
TELEPHONE: 01743 461777
FACSIMILE: 01743 461778

Client
MR and MRS RD MARSH

Project
EXTENSION TO ANNEXE

Drawing Title
PROPOSED PLANS AND ELEVATIONS

Scale
1:100, 1:50

Drawn By
PJS

Date
18.08.16

Revision
B

Project Number

Drawing Number
03

Revisions			
Rev	Date	Description	Initials