


Other Brick Types



Main Facing brick
Grainger Antique, Ibstock

Other Door Colours

For door colours please
refer to the Materials
Plan (MP01)

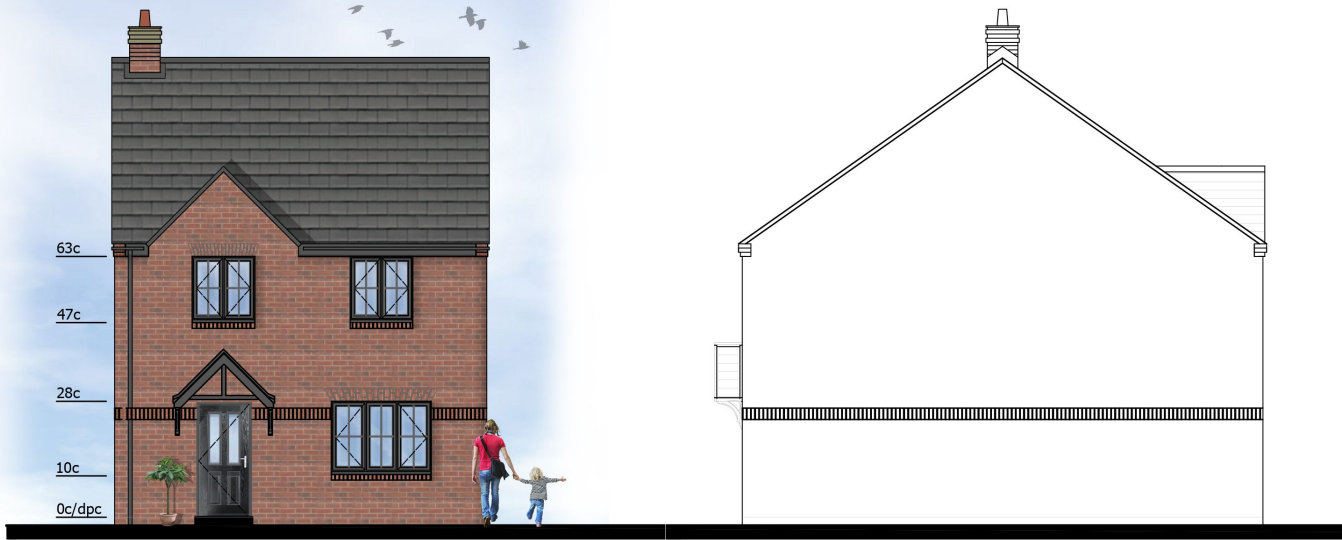

Front Elevation 1:100

Main Facing brick: Chartham Multi Stock, Terca
Feature brick: Staffordshire Smooth Red - Wienerberger (to All Plots)
Plot 28

Side Elevation 1:100



Rear Elevation 1:100

Side Elevation 1:100

DO NOT SCALE

LOVELL

© Lovell Partnerships Ltd 2018
|18 Ridgeway | Quinton Business Park |
| Birmingham |
B32 1AF | Tel : 0121 4218300 |

CLIENT Nuplace		
PROJECT TITLE Land at Blessed Robert Johnson Whitchurch Drive		
DRAWING TITLE 1134 Hampton		
PROJECT PLUS 2.2	GROSS ACREAGE 0000	NET ACREAGE --

DATE	DESCRIPTION	DRN	CHK
JOB No ----	DRAWING No PL06-2	STATUS --	REVISION -
DRAWING PURPOSE PLANNING			
DRAWN / CHECKED DW/HB	DATE 21/06/18	SCALE 1:100@A3	