

Other Brick Types



Main Facing brick
Chartham Multi Stock

Other Door Colours

For door colours please refer to the Materials Plan (MP01)




Front Elevation 1:100


Main Facing brick: Grainger Antique, Ibstock
Feature brick: Staffordshire Smooth Red - Wienerberger (to All Plots)
Plots 39 & 40



Side Elevation 1:100

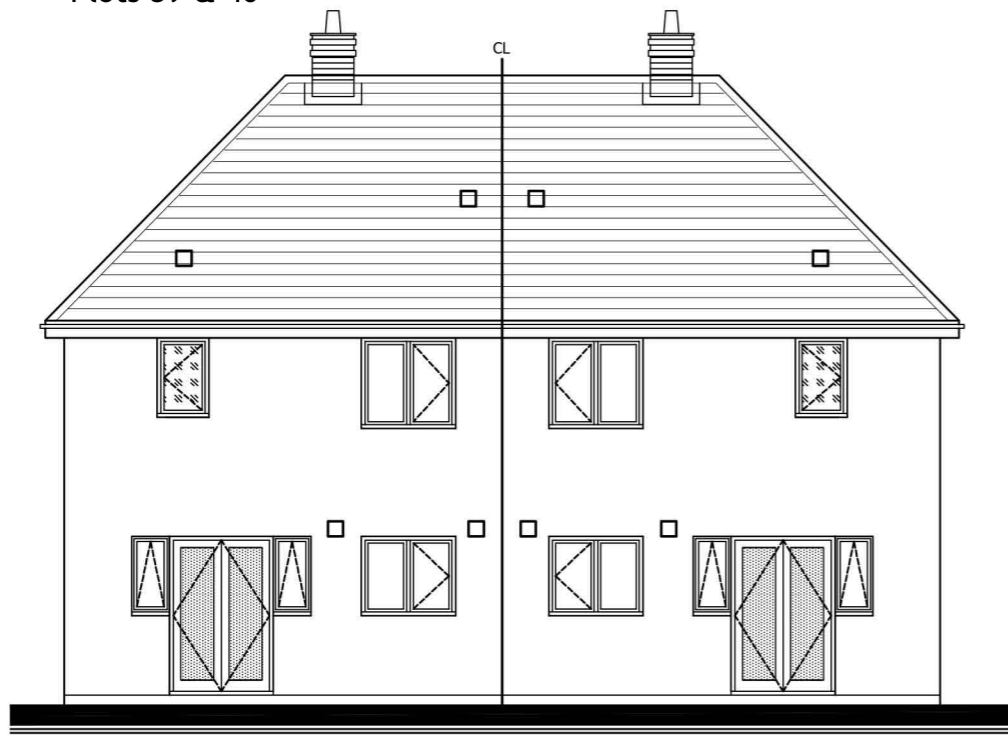

Rear Elevation 1:100

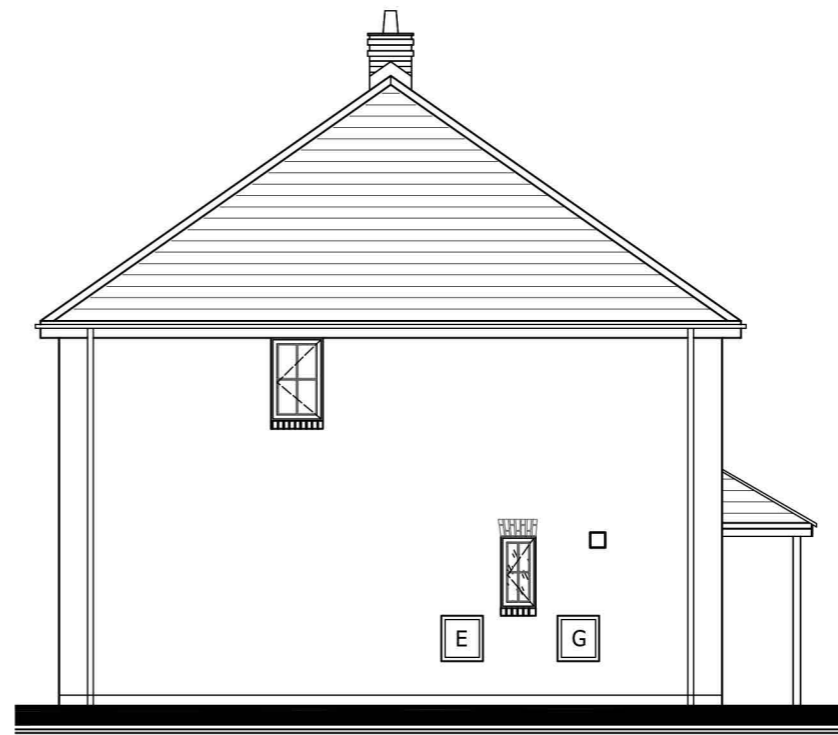

Side Elevation 1:100

DO NOT SCALE

LOVELL

© Lovell Partnerships Ltd 2018
|18 Ridgeway | Quinton Business Park |
| Birmingham |
B32 1AF | Tel : 0121 4218300 |

CLIENT
Nuplace

PROJECT TITLE
Land at Blessed Robert Johnson
Whitchurch Drive

DRAWING TITLE
Planning Elevations
Westwood

PROJECT PLUS	GROSS ACREAGE	0000
2.2	NET ACREAGE	--

DATE	DESCRIPTION	DRN	CHK
JOB No ----	DRAWING No PL03-2	STATUS --	REVISION -
DRAWING PURPOSE PLANNING			
DRAWN / CHECKED FM/HB	DATE 11/06/18	SCALE 1:100@A3	