

Other Brick Types



Main Facing brick
Chartham Multi Stock, Terca
Plots: 13, 15 & 27



Main Facing brick
Grainger Antique, Ibstock
Plots: 6 & 22

Other Door Colours


For door colours please
refer to the Materials Plan
(MP01)



Front Elevation 1:100

Side Elevation 1:100

Render: Ivory, Weber
Feature brick: Staffordshire Smooth Red - Wienerberger (to All Plots)
Plots 6, 22 & 27

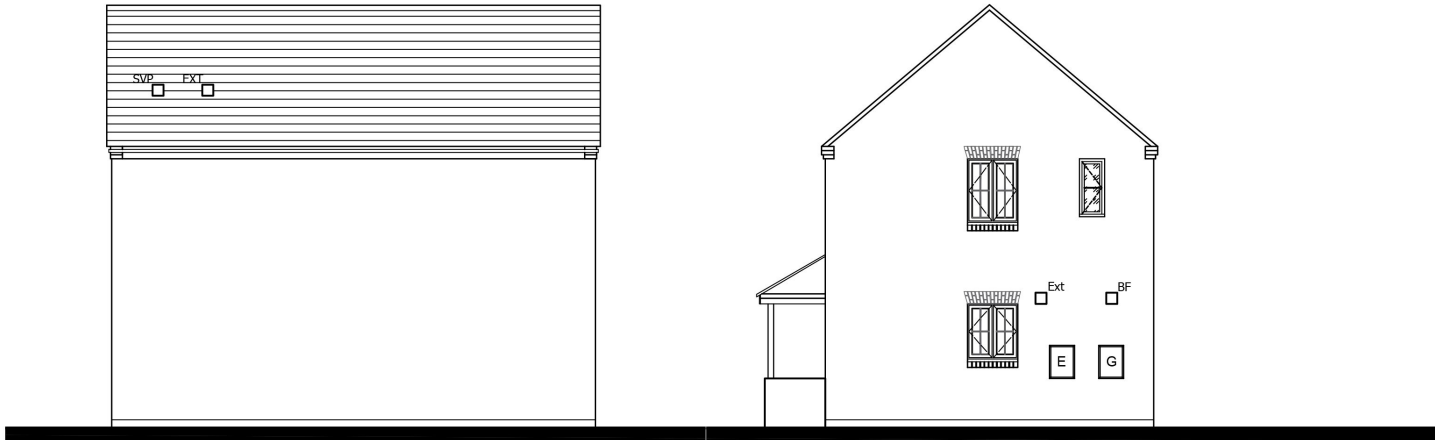

Rear Elevation 1:100

Side Elevation 1:100

DO NOT SCALE

LOVELL

© Lovell Partnerships Ltd 2018
|18 Ridgeway | Quinton Business Park |
| Birmingham |
B32 1AF | Tel : 0121 4218300 |

CLIENT
Nuplace

PROJECT TITLE
**Land at Blessed Robert Johnson
Whitchurch Drive**

DRAWING TITLE
Planning Elevations
Manswood

PROJECT PLUS 2.2	GROSS ACREAGE 0000	
	NET ACREAGE --	

DATE		DESCRIPTION		DRN	CHK
JOB No ----	DRAWING No PL04-2	STATUS --	REVISION -		
DRAWING PURPOSE PLANNING					
DRAWN / CHECKED DW/HB		DATE 21/06/18	SCALE 1:100@A3		