


North Elevation

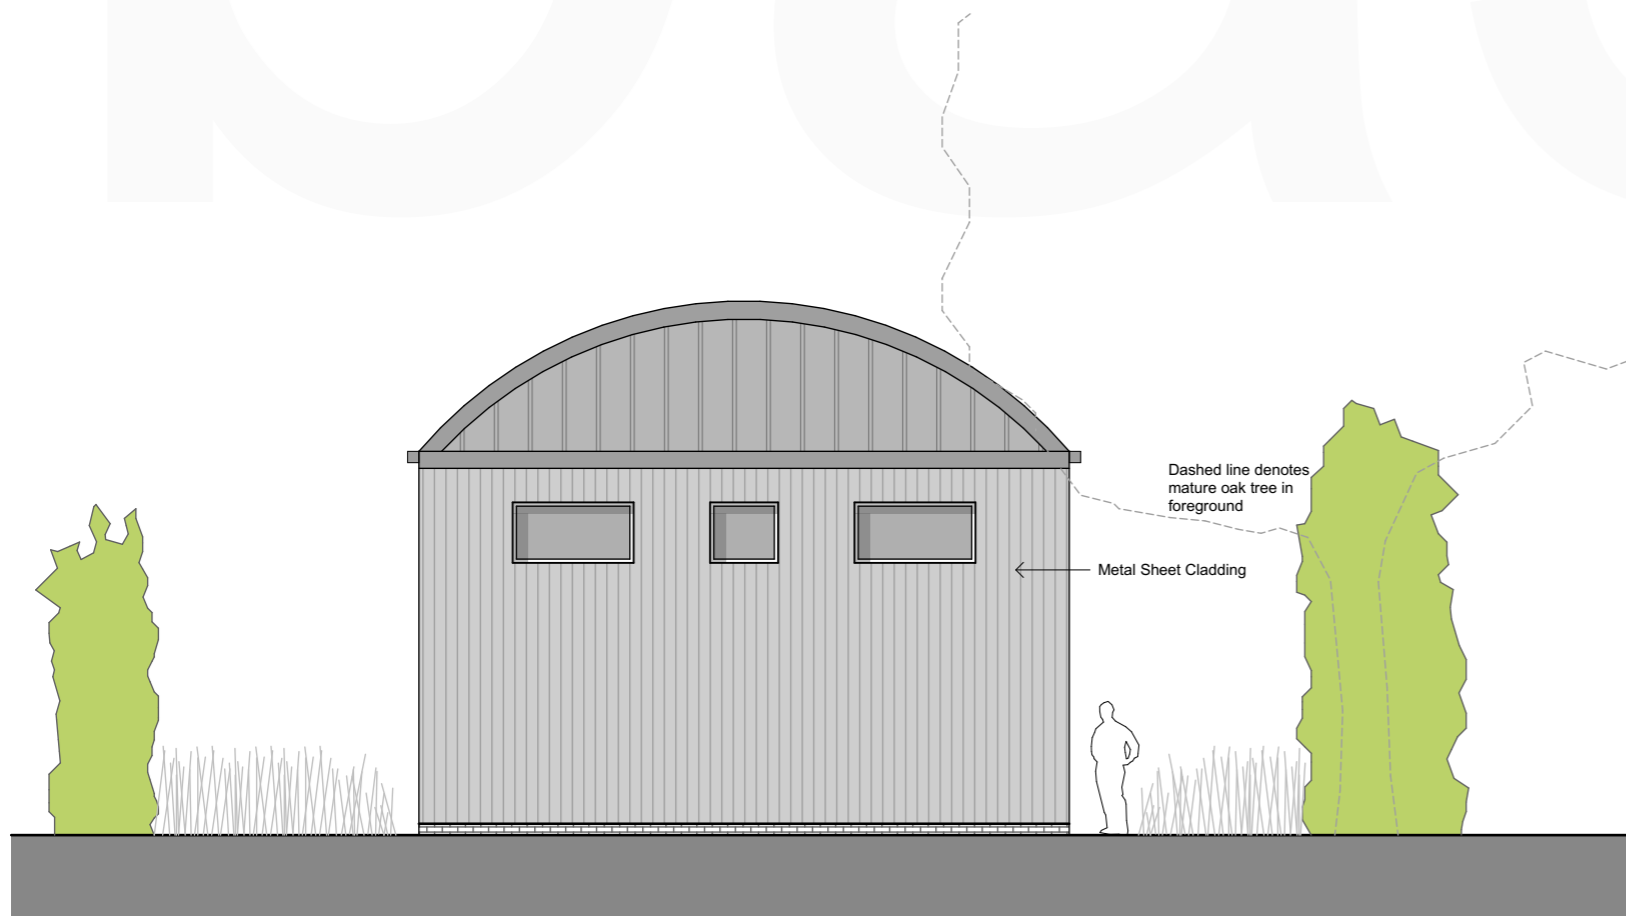

East Elevation

SCALE BAR 1:100



Rev No.	Date	Rev.	By	Chk.

PLANNING

Scale.	1:100 @ A3	Date.	Mar' 17	Drawn by.	AT	Chk.	DO
--------	------------	-------	---------	-----------	----	------	----

base.
 ARCHITECTS

Project Title.
 Land at Bettisfield, Nr Newport

Client.
 Lee Smith

Drawing Title.
 Proposed North & East Workshop Elevations

Project No.	BA1635	Drawing No.	PL-012	Revision.	-
-------------	--------	-------------	--------	-----------	---

base Architecture and Design is a registered Limited Company