



Proposed Delivery Canopy
 Width: 36 m
 Depth: 12 m

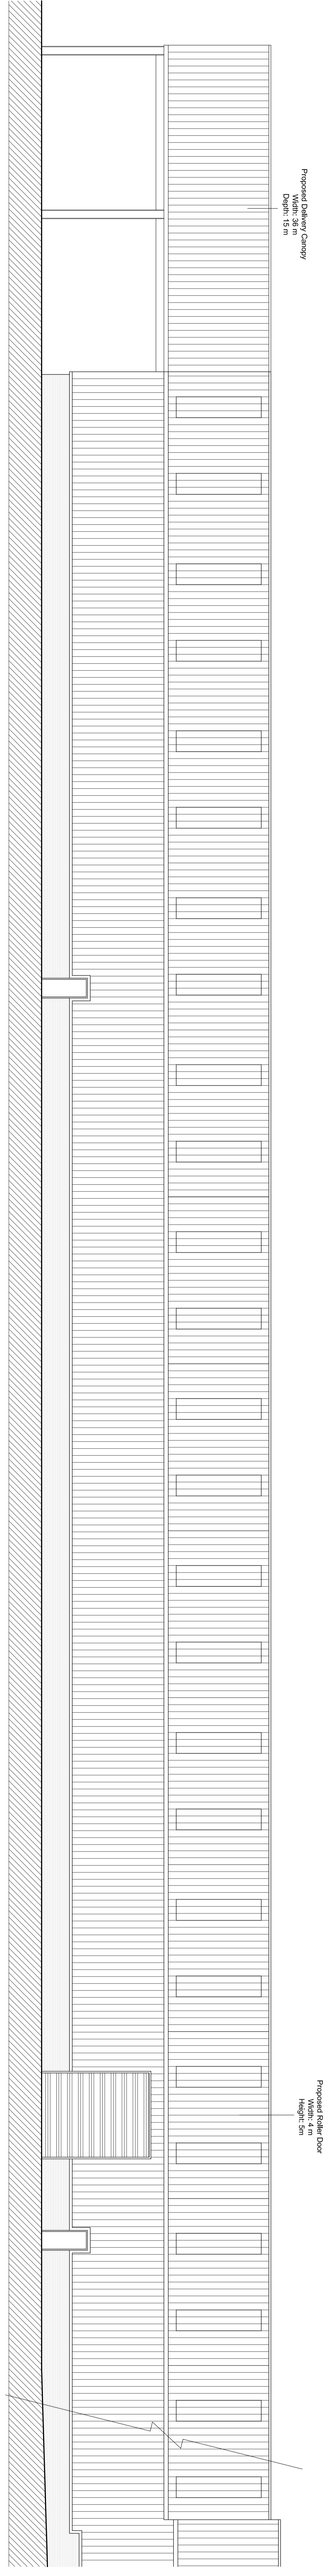

Proposed Roller Door
 Width: 4 m
 Height: 6 m


Proposed West Elevation Part 1 of 2

Scale 1:100

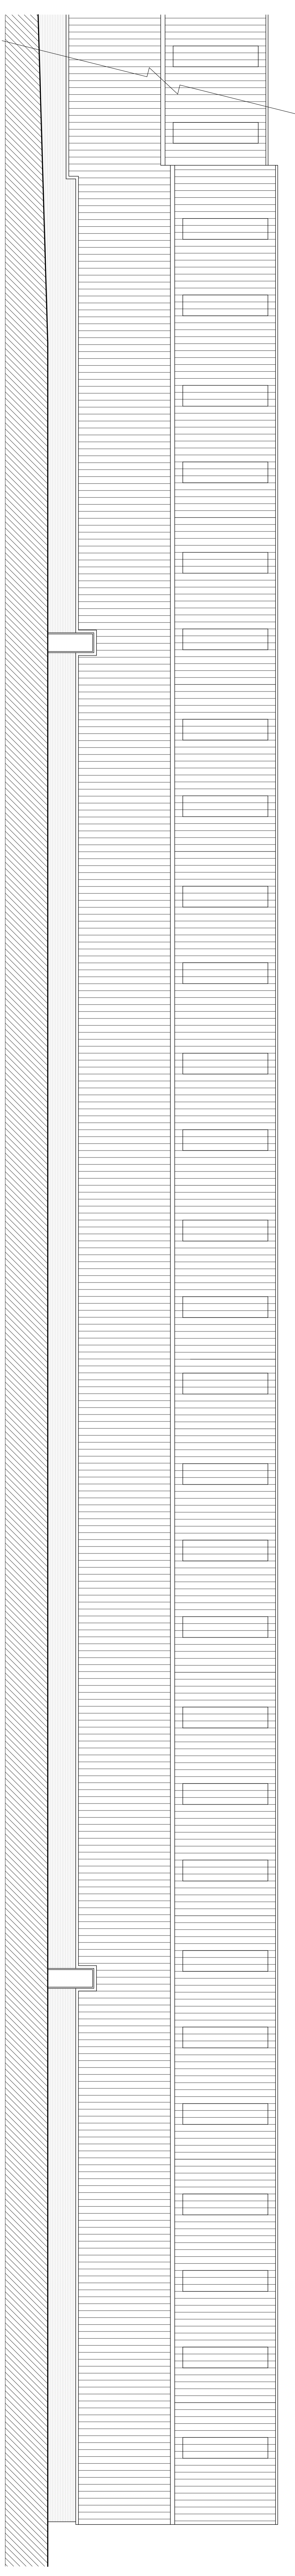

Proposed West Elevation Part 2 of 2

Scale 1:100

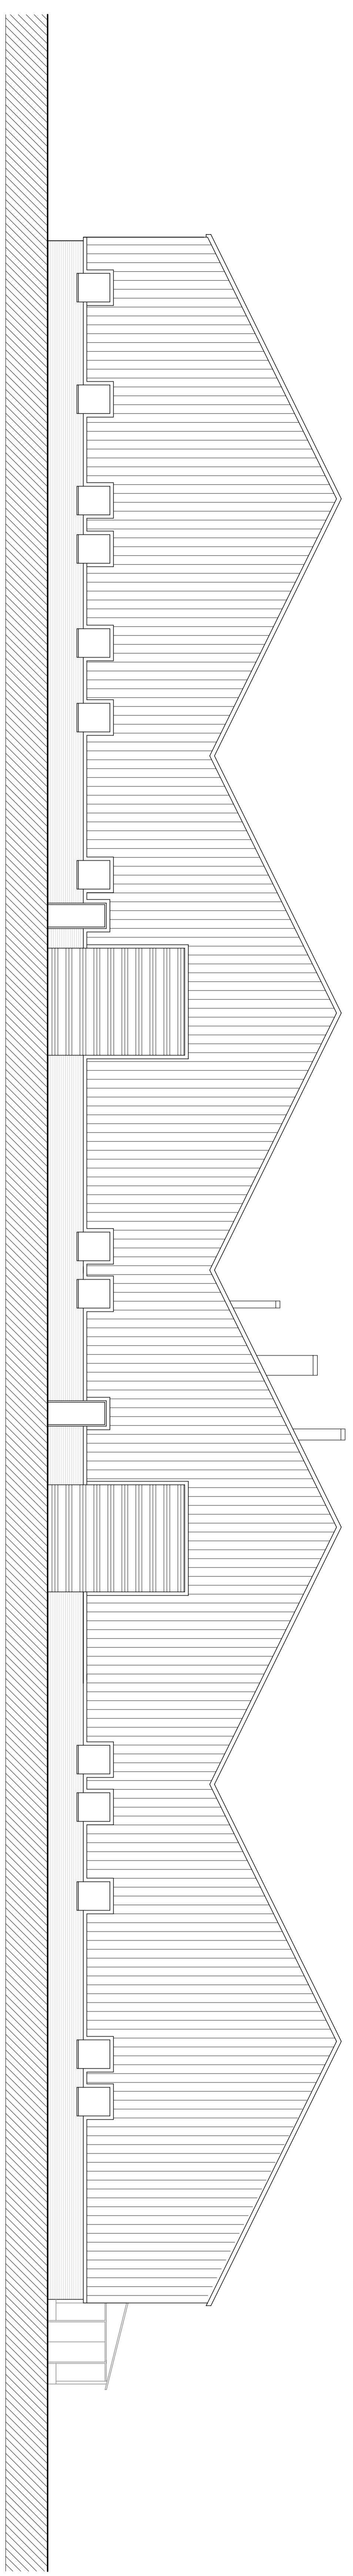

Proposed South Elevation

Scale 1:100

Client: **EPWIN GROUP**
 Project: **Proposed Development at Land off Hortonwood Dominington Telford**
 Drawing: **Proposed West and South elevations of Unit 1**

Date: **27.07.18** Drawn By: **ST**
 Drawing No.: **AP18027-14** Revision: **as shown**
 Scale: **as shown**

AP ARCHITECTURE LIMITED
 Chartered Architectural Technicians

Commercial | Residential | Retail | Healthcare | Offices
 38-40
 Telford
 Shropshire
 ST20 9JQ
 UK
 Tel : 01952 288 290 Fax : 01952 288 291
 Email: info@ap-architects.co.uk