





**Front Elevation 1:100**

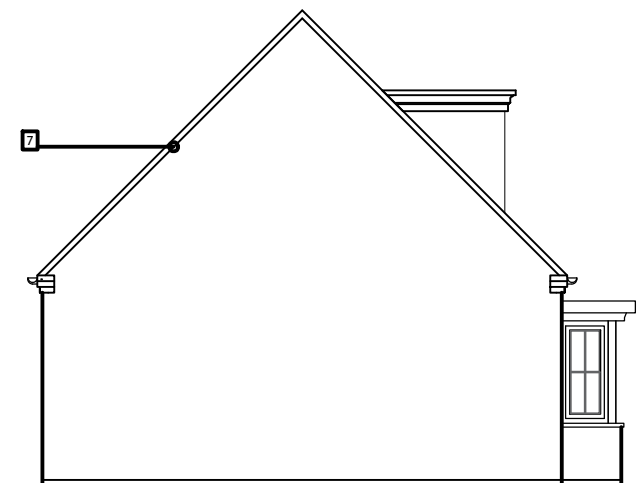


**Side Elevation 1:100**

Materials Schedule	
1	Slate Grey Lothian Russell roof tile
2	UPVC balanced windows
3	Brick on edge cill with no projection
4	Pre-fabricated flat gauged arch
5	Grey IG Flat canopy
6	GRP Pre-finished door in standard colours
7	Dry verge caps to match roof tile
8	Black RWP gutter

Type A V1 Plot Handings:	
As:	5.
Opp:	N/A

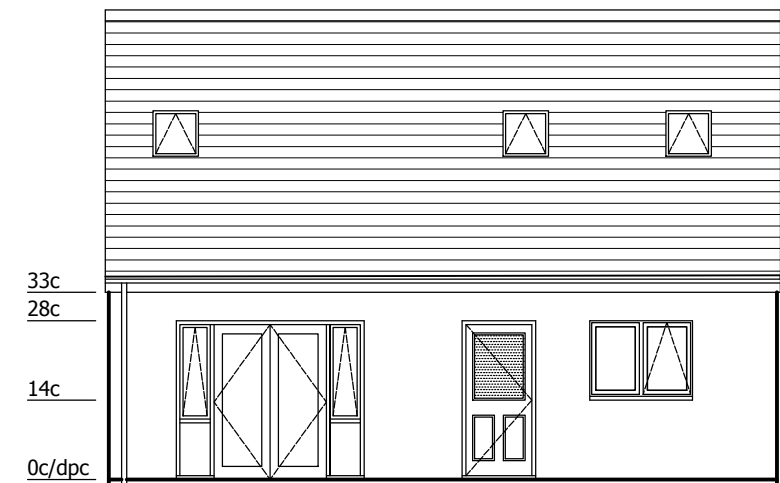

**Rear Elevation 1:100**

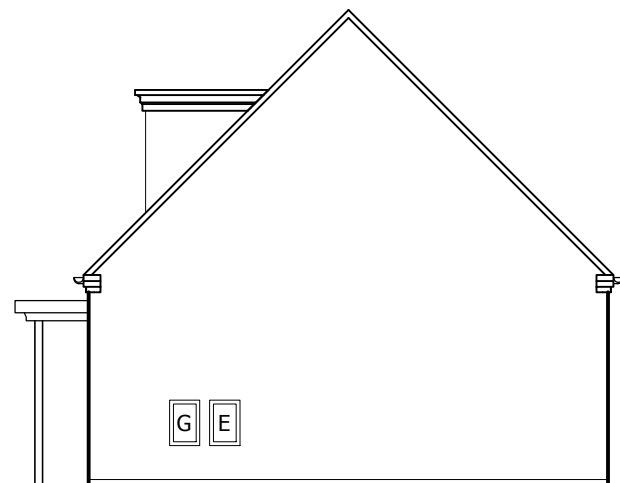

**Side Elevation 1:100**

DO NOT SCALE

**LOVELL**

© Lovell Partnerships Ltd 2018  
 |18 Ridgeway | Quinton Business Park |  
 | Birmingham |  
 B32 1AF | Tel : 0121 4218300 |

CLIENT Nuplace		
PROJECT TITLE Land at Blessed Robert Johnson Whitchurch Drive		
DRAWING TITLE Planning Elevations Type A Bungalow V1 (828)		
PROJECT PLUS 2.2	GROSS ACREAGE 0000	NET ACREAGE --

C	11.01.19	Major design amendments. Plot numbers added. additional items bay, glazing etc previously missing added.	AE	PB
B	05.10.18	Roof details amended and window heights updated.	FM	HB
A	31.07.18	Amended due to 'Housing LIN comments'.	AE	HB
	DATE	DESCRIPTION	DRN	CHK
JOB No ----	DRAWING No PL10-2	STATUS --	REVISION C	
DRAWING PURPOSE <b>PLANNING</b>				
DRAWN / CHECKED DW/HB	DATE 29/06/18	SCALE 1:100@A3		