




Proposed South Elevation
 Scale 1:150

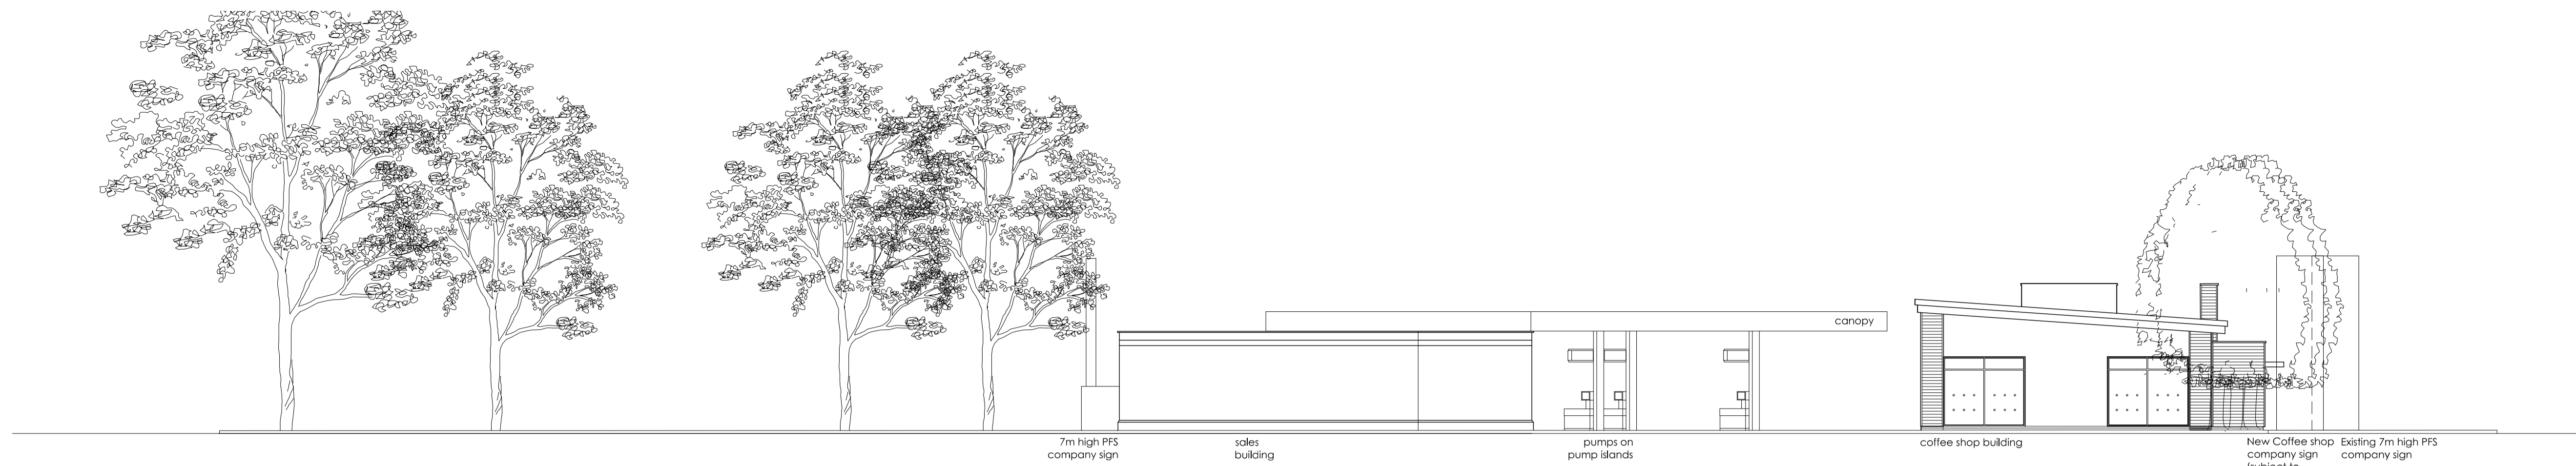


Proposed East Elevation
 Scale 1:150

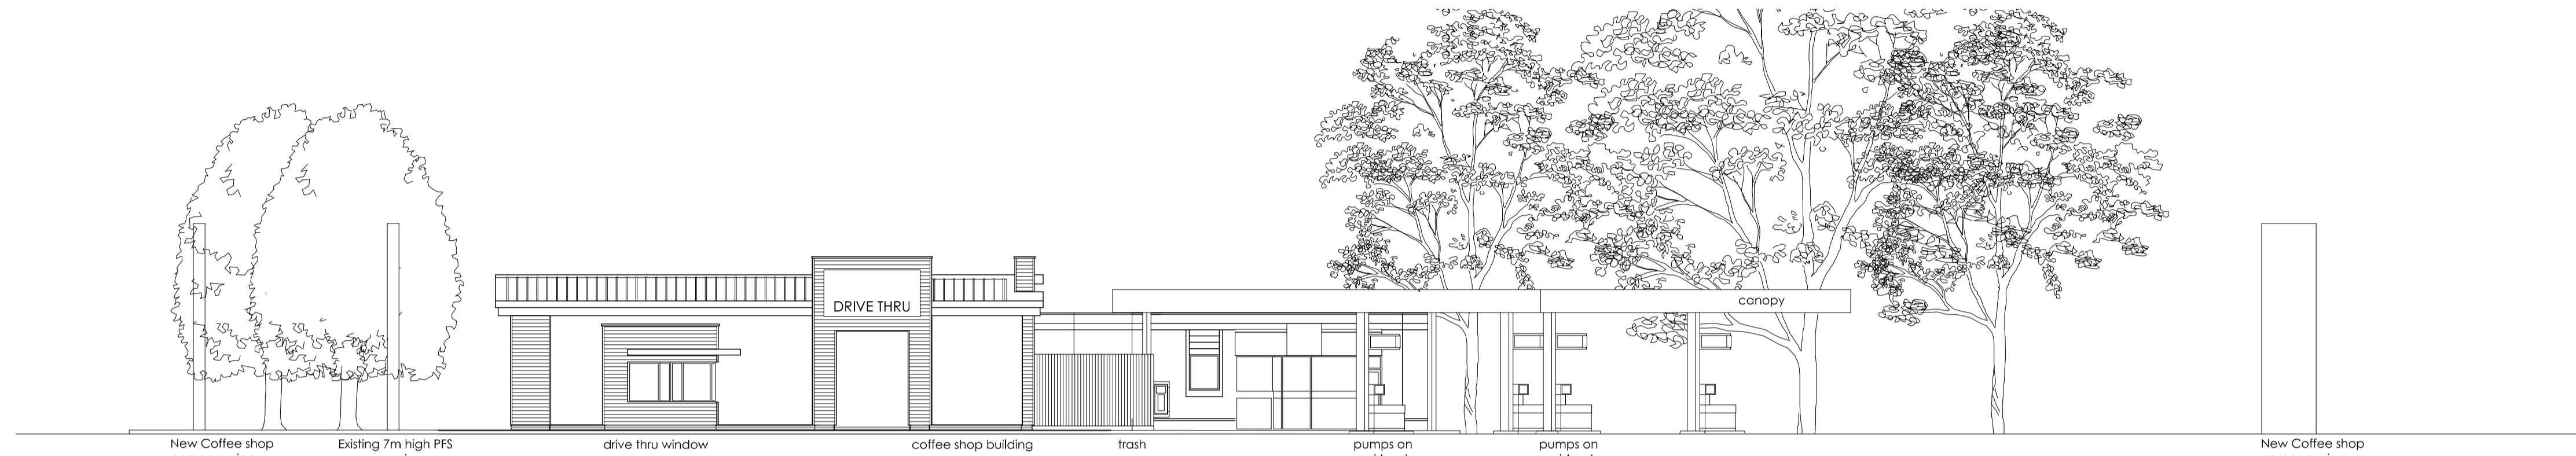

Proposed West Elevation
 Scale 1:150

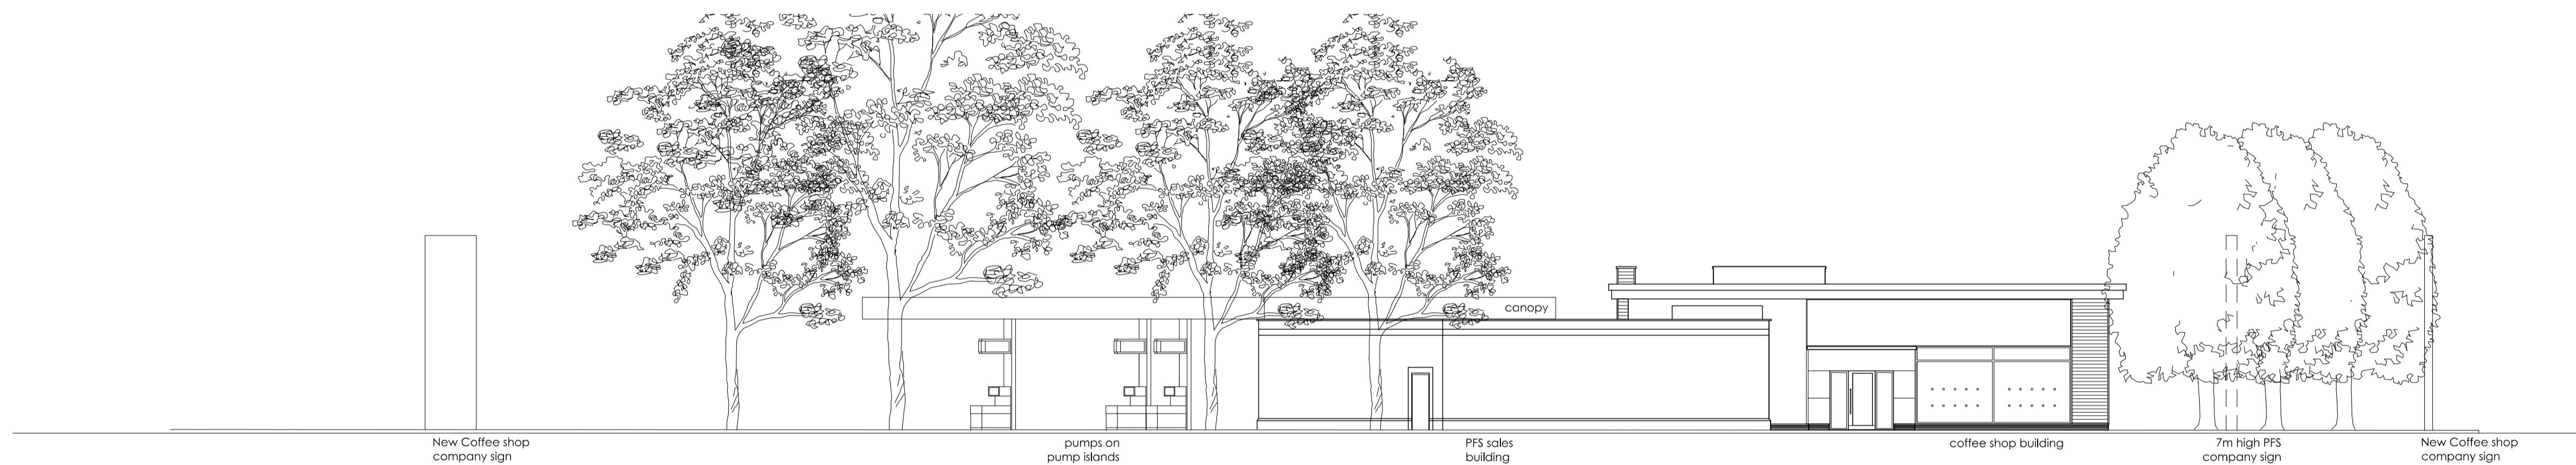

Proposed North Elevation
 Scale 1:150

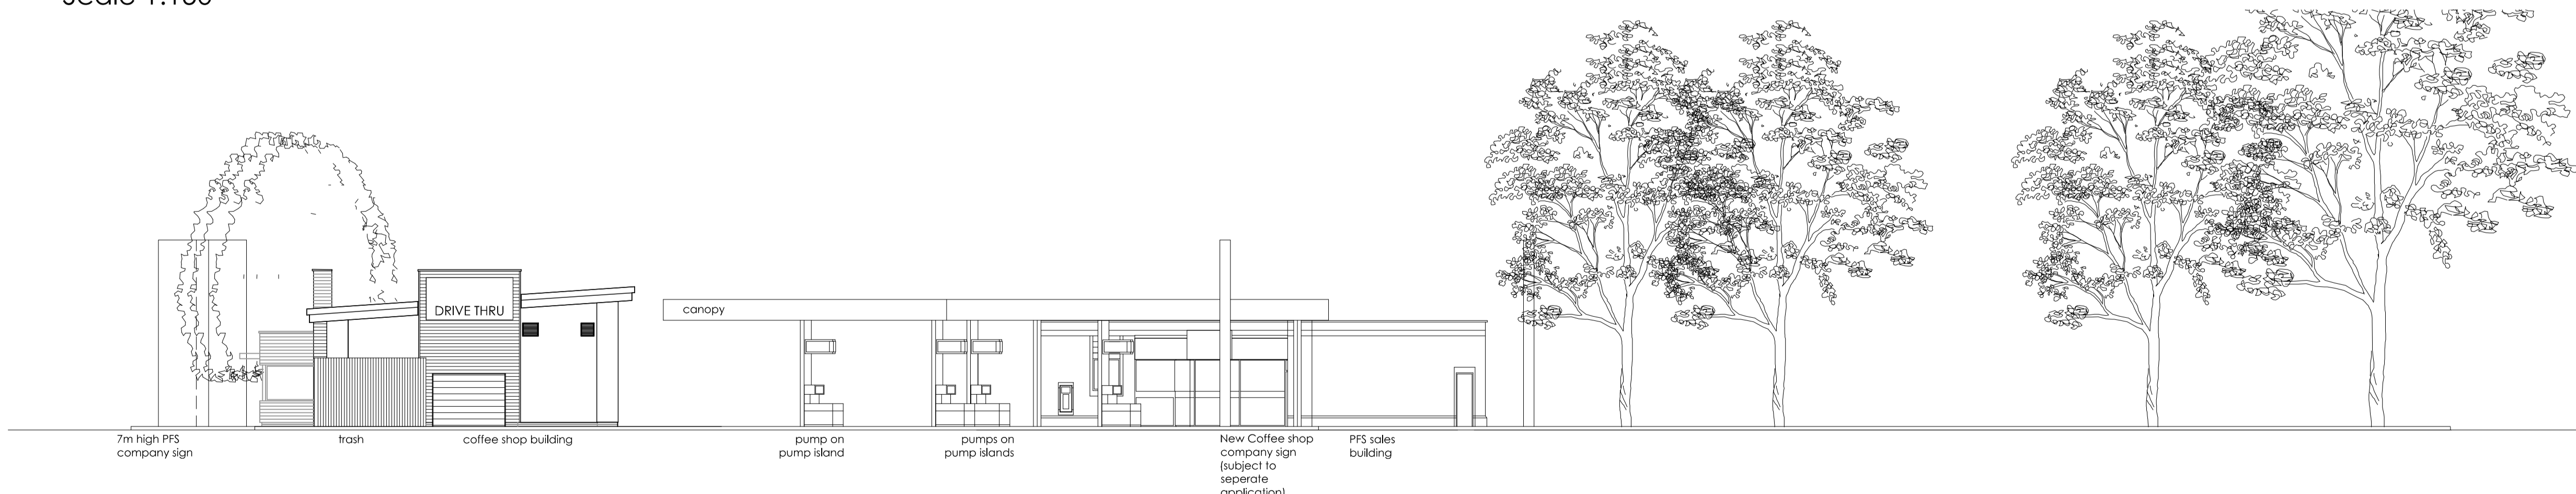

rev	date	by	description
B	15/08/18	L.O.	Building updated.
A	10/05/18	JF	Elevation titles corrected to state "Proposed"
#	02/05/18	JF	Drawing created

CLIENT
mfg Motor Fuel Group
 Building 2, Abbeyview
 Everard Lane, St Albans AL1 2QU

PROJECT LOCATION
 Walkers Clock Service Station
 A518 New Trench Road
 Telford, TF2 8JY

DRAWING
 Proposed Site Elevations

Wyeth Projects Services
 The Cart Shed, Amberley Court,
 Amberley Lane, Millford, Surrey,
 GU8 5EB, United Kingdom
 Tel: +44 (0)1483 424704
 Email: enquires@wyethprojects.com
 © This drawing is the copyright of WYETH PROJECTS SERVICES LTD.

Date:	May 2018	Draw By:	JF	A1
Scale:	1:150	Dwg No.:	WPS-MFG-067-P-06	Rev:
				B

PLANNING