



Ground Floor Plan

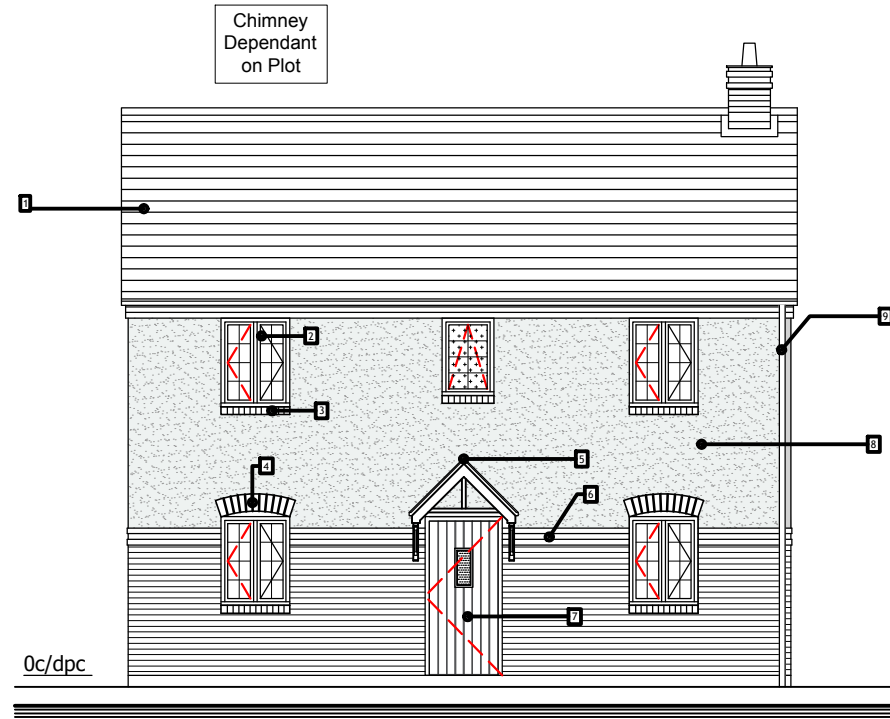


Front Elevation

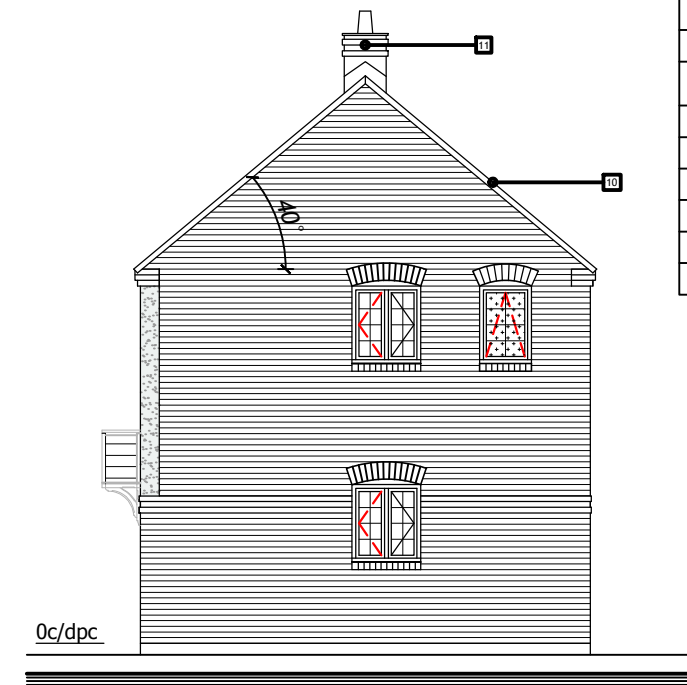


Side Elevation


Materials Schedule	
1	Slate Grey Lothian Russell roof tile
2	UPVC balanced windows
3	Brick on edge cill with no projection
4	Pre-fabricated segmental brick arch
5	Grey GRP Apex canopy 1150 x 650 to be tiled on site
6	Brick banding
7	GRP Fibrecolour door
8	Weber Chalk Render
9	Dry verge caps to match roof tile
10	Black RWP gutter
11	GRP Chimney brick clad

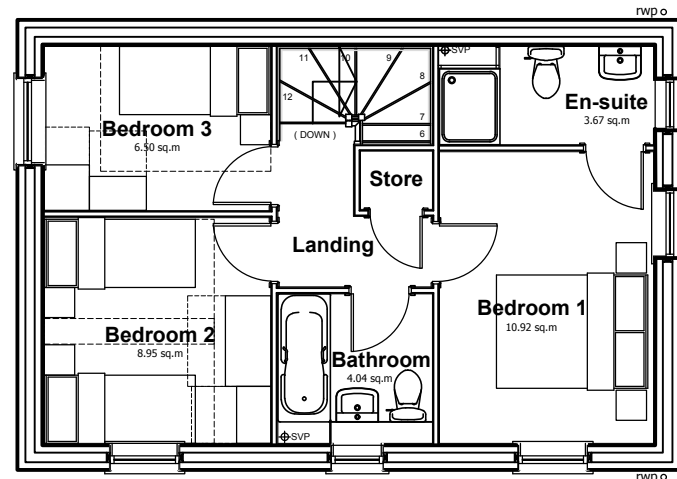

First Floor Plan

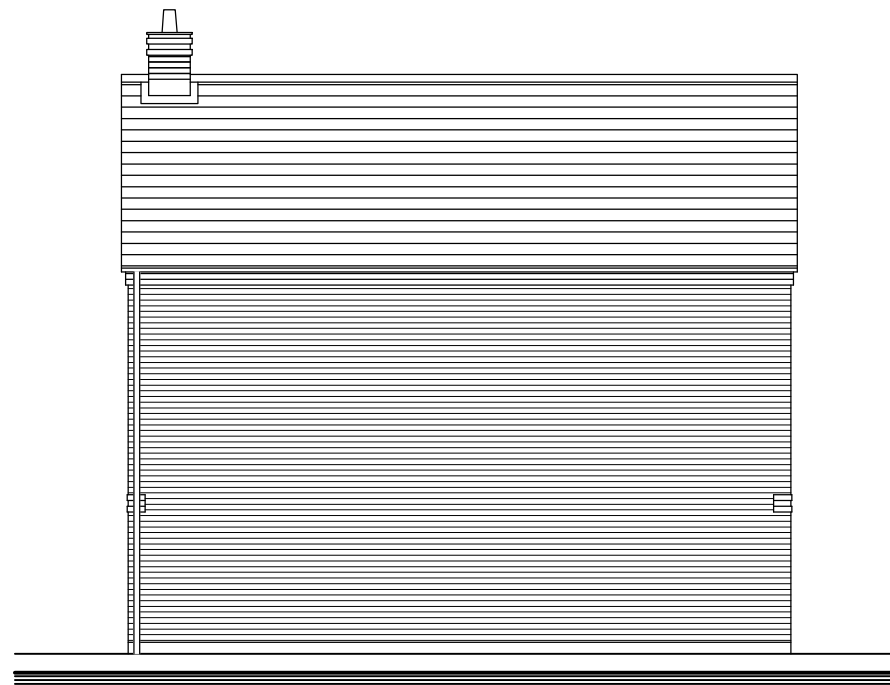



Rear Elevation

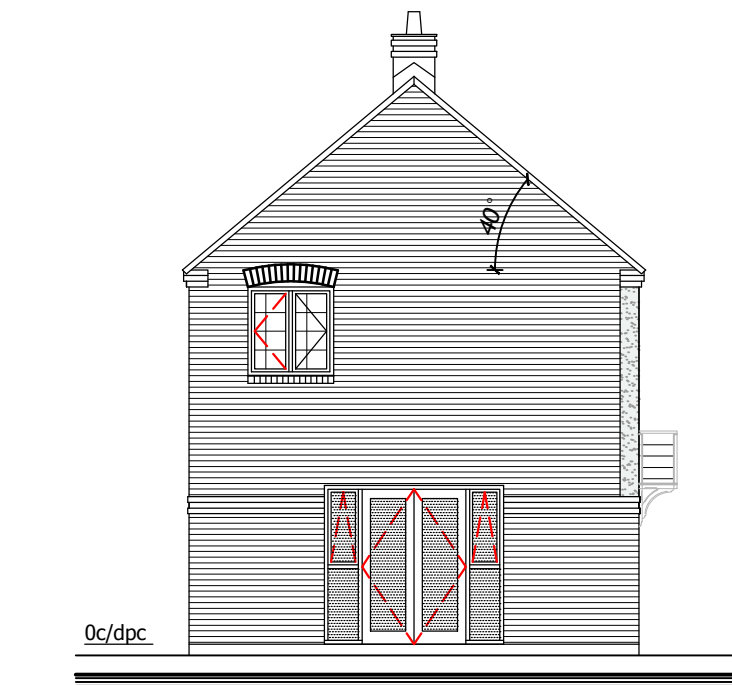

Side Elevation

DO NOT SCALE

Refer to materials plan and sheet for further information.

  

LOVELL

© Lovell Partnerships Ltd 2018
 |18 Ridgeway | Quinton Business Park |
 | Birmingham |
 B32 1AF | Tel : 0121 4218300 |

CLIENT -	
PROJECT TITLE Snedshill - Phase 2 Telford	
DRAWING TITLE Planning - Floor Plans & Elevations Manswood (912 Sq.Ft) *Render Version*	
PROJECT PLUS 15.2	GROSS ACREAGE --
	NET ACREAGE --

B	20.11.18 Tenure and rwp gutter description updated.	FM	HB
A	23.08.18 Minor design amendments. Auth RG.	FM	HB
###	DATE DESCRIPTION	DRN	CHK
JOB No ----	DRAWING No P09-02	STATUS --	REVISION B
DRAWING PURPOSE PLANNING			
DRAWN / CHECKED IF / HB	DATE 05.07.18	SCALE 1:100 @ A3	