



Ground Floor Plan


Materials Schedule	
1	Slate Grey Lothian Russell roof tile
2	UPVC balanced windows
3	Brick on edge cill with no projection
4	Grey GRP Apex canopy
5	GRP Fibrecolour door
6	Dry verge caps to match roof tile
7	Black RWP gutter

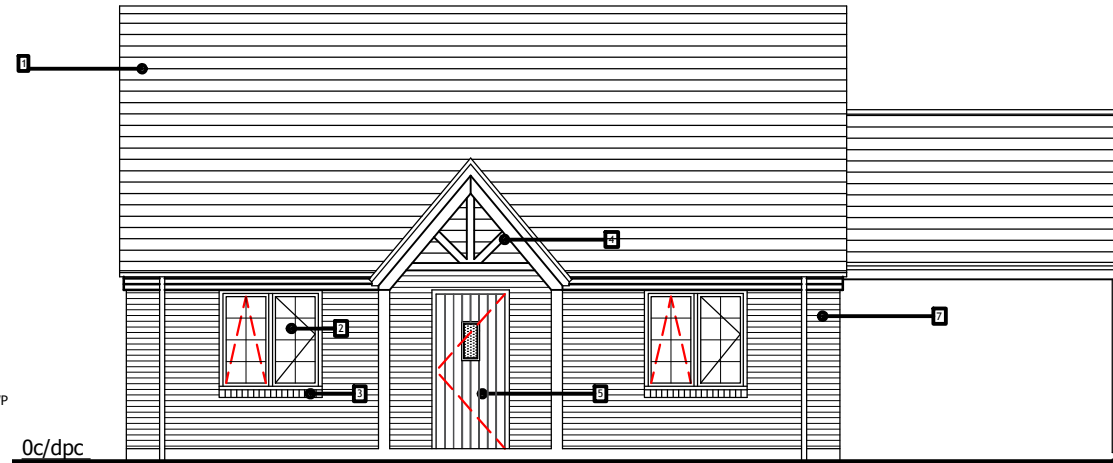

Front Elevation

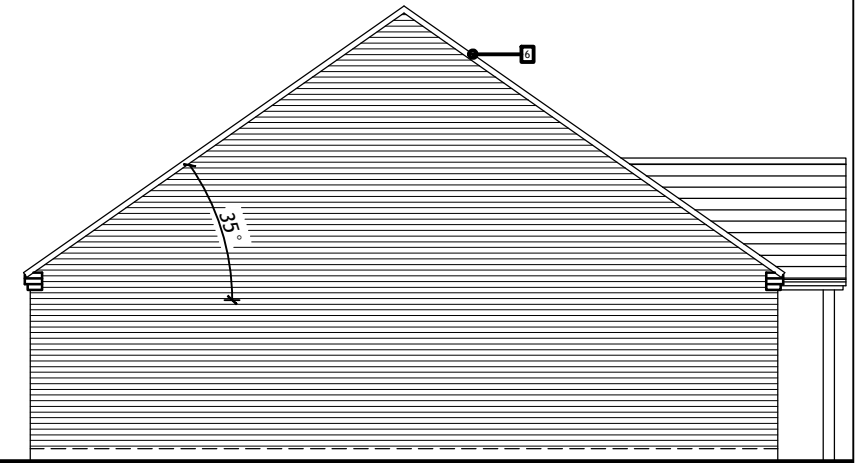



Side Elevation

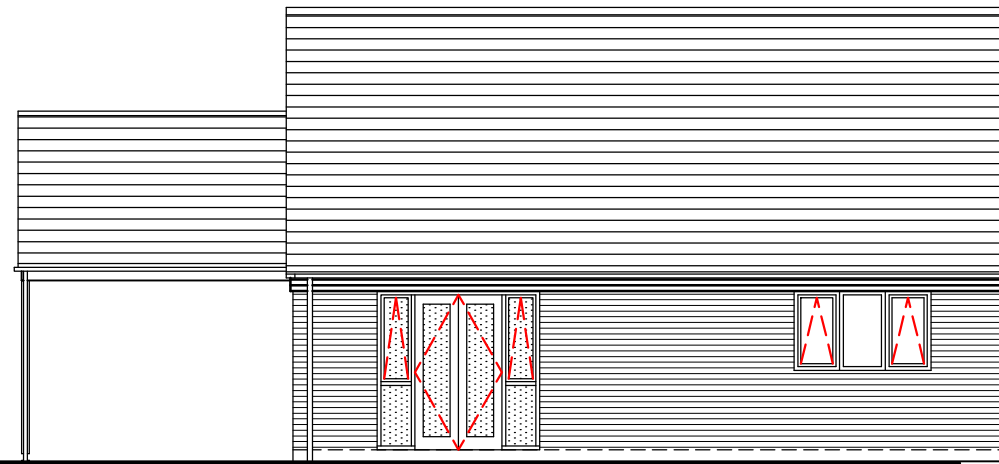

Rear Elevation

DO NOT SCALE

Refer to materials plan and sheet for further information.

  

LOVELL

© Lovell Partnerships Ltd 2018
 | 18 Ridgeway | Quinton Business Park |
 | Birmingham |
 B32 1AF | Tel : 0121 4218300 |

CLIENT -		
PROJECT TITLE Snedshill - Phase 2 Telford		
DRAWING TITLE Planning - Floor Plans & Elevations Perton (863 SqFt)		
PROJECT PLUS 2.2	GROSS ACREAGE 0000	NET ACREAGE --

JOB No ----	DRAWING No P07-01	STATUS --	REVISION C
DRAWING PURPOSE PLANNING			
DRAWN / CHECKED AE/HB	DATE 05.07.18	SCALE 1:100@A3	

C	12.02.19 Window dummy casement symbol updated to front elevation. Roof height updated.	FM	RG
B	20.11.18 Tenure and rwp gutter description updated.	FM	HB
A	23.08.18 Minor design amendments. Auth RG.	FM	HB
###	DATE DESCRIPTION	DRN	CHK