



© copyright 2018
 This drawing and the copyrights and patents therein are the designer's property and may not be used or reproduced - only under contract.

ALL DIMENSIONS TO BE CHECKED ON SITE.
 DO NOT SCALE FROM THIS DRAWING EXCEPT FOR THE PURPOSES OF LOCAL AUTHORITY PLANNING

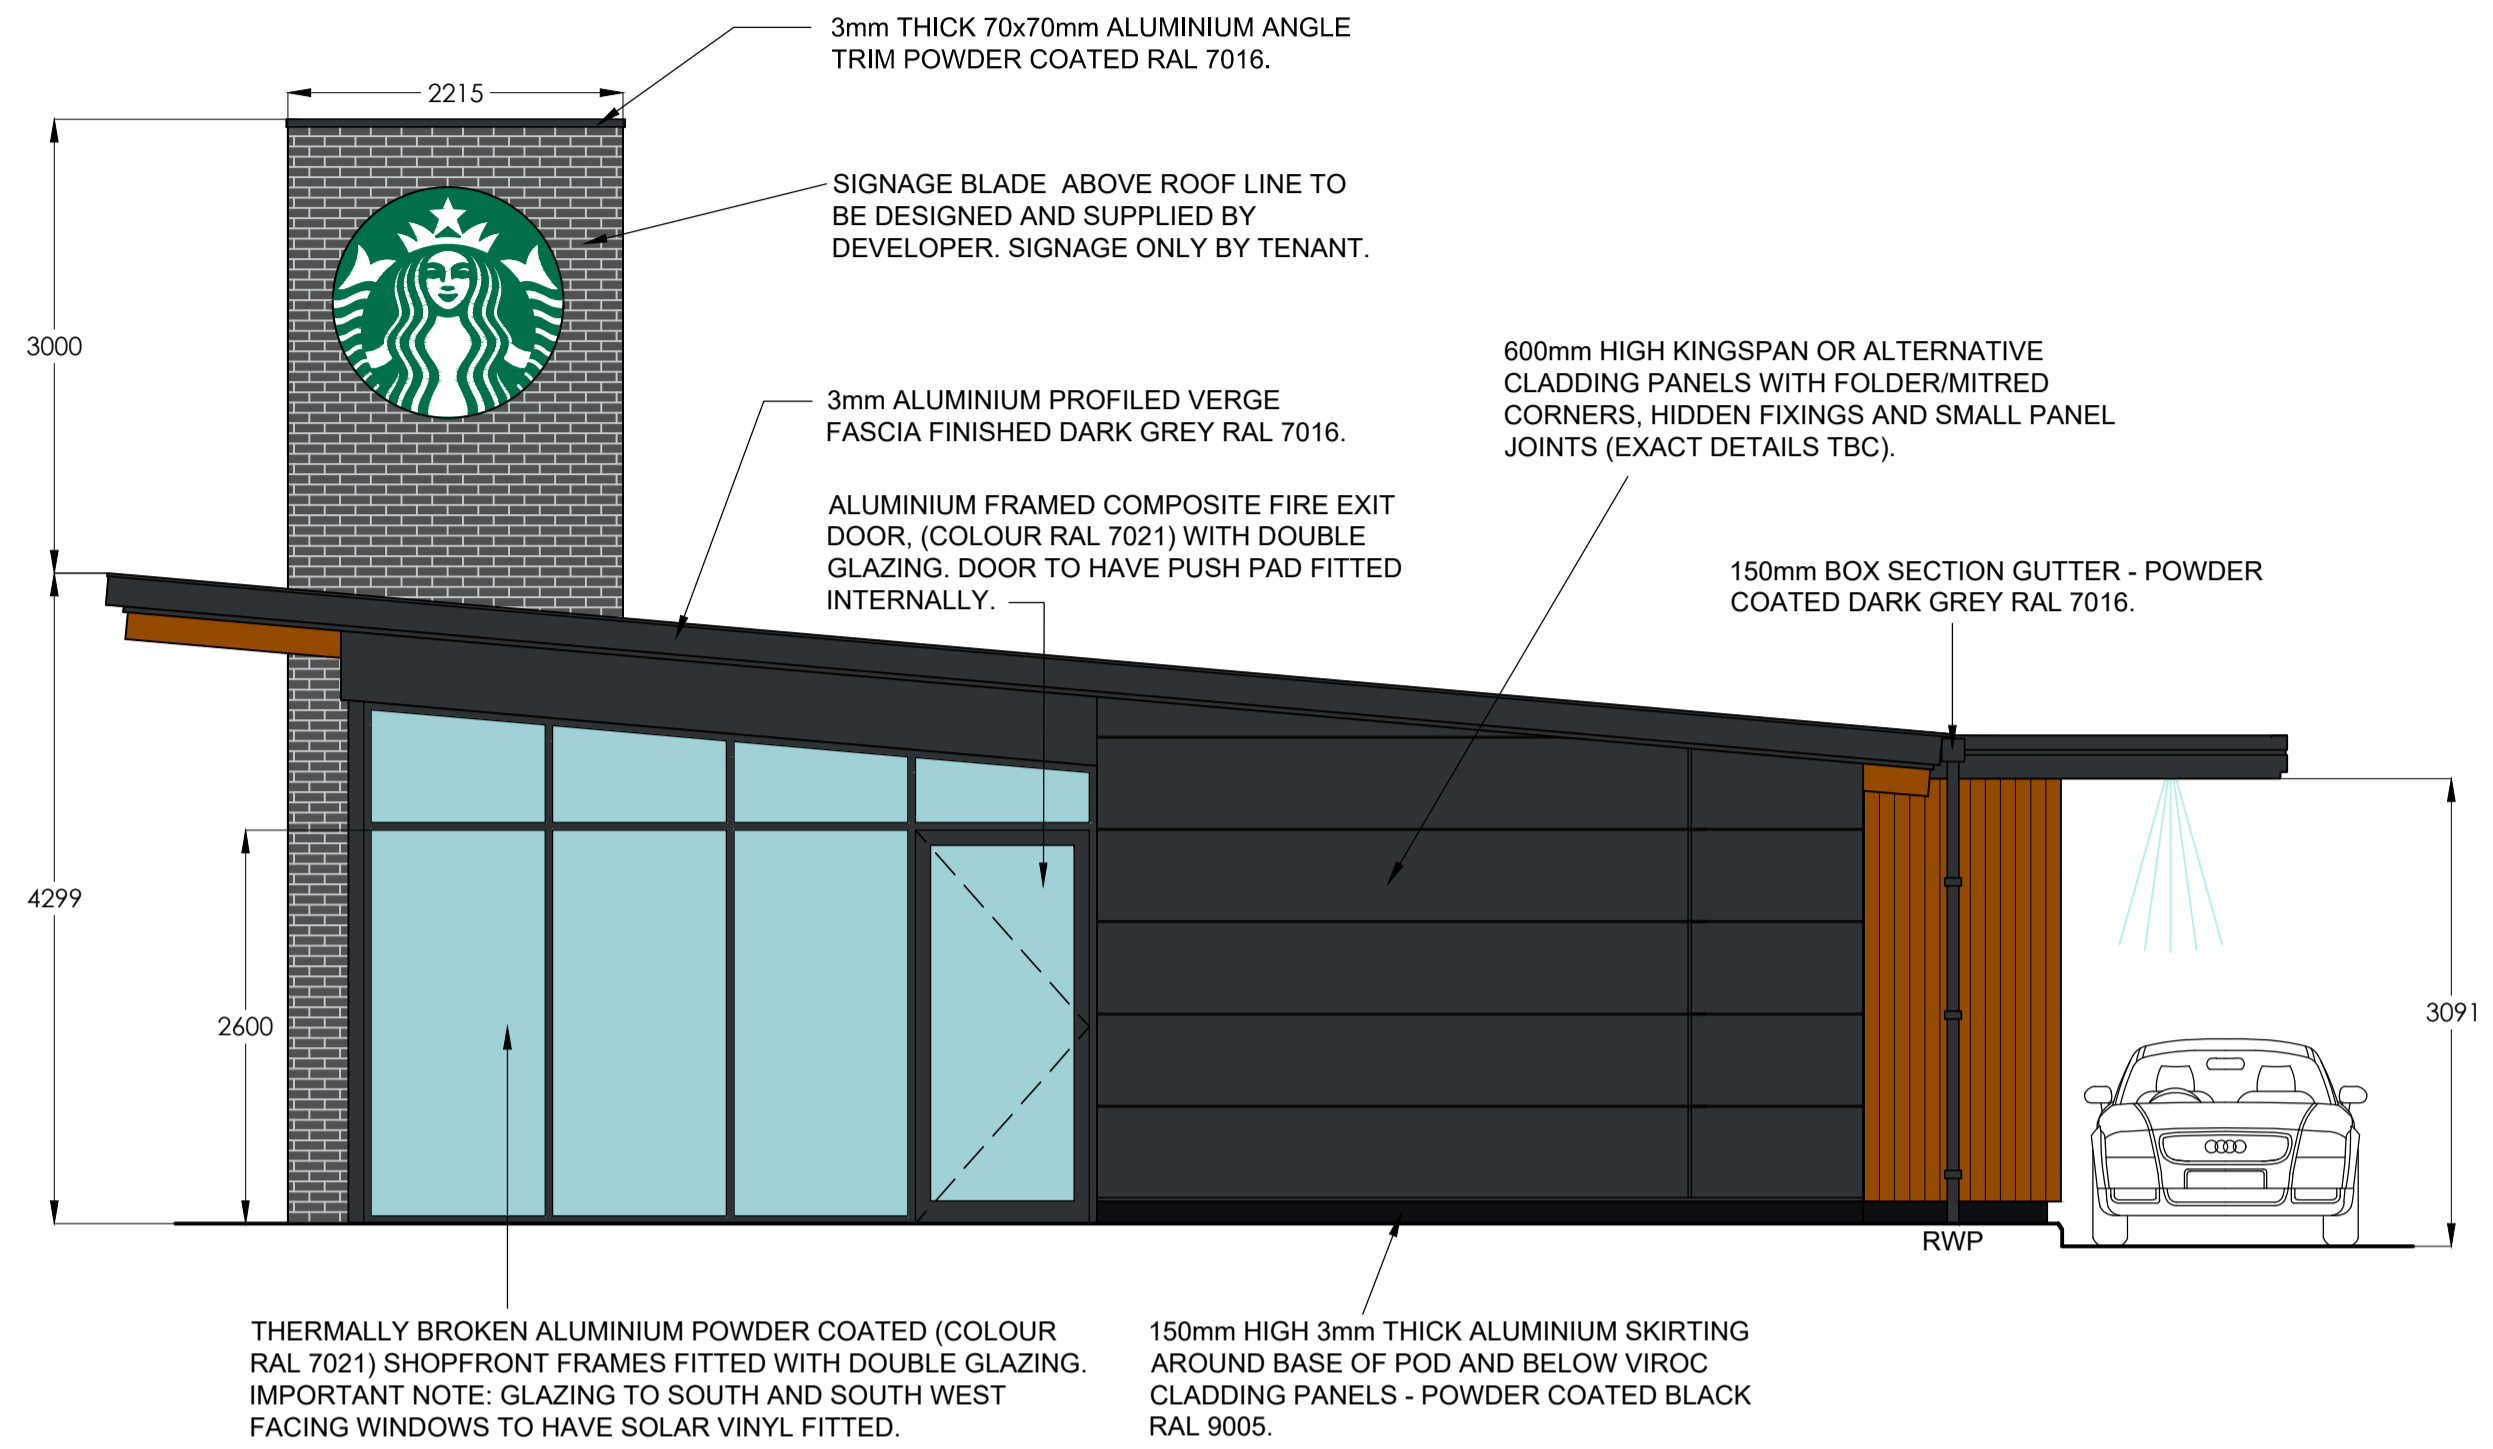

Proposed side elevation
 scale - 1:50 @ A1 / 1:100 @ A3

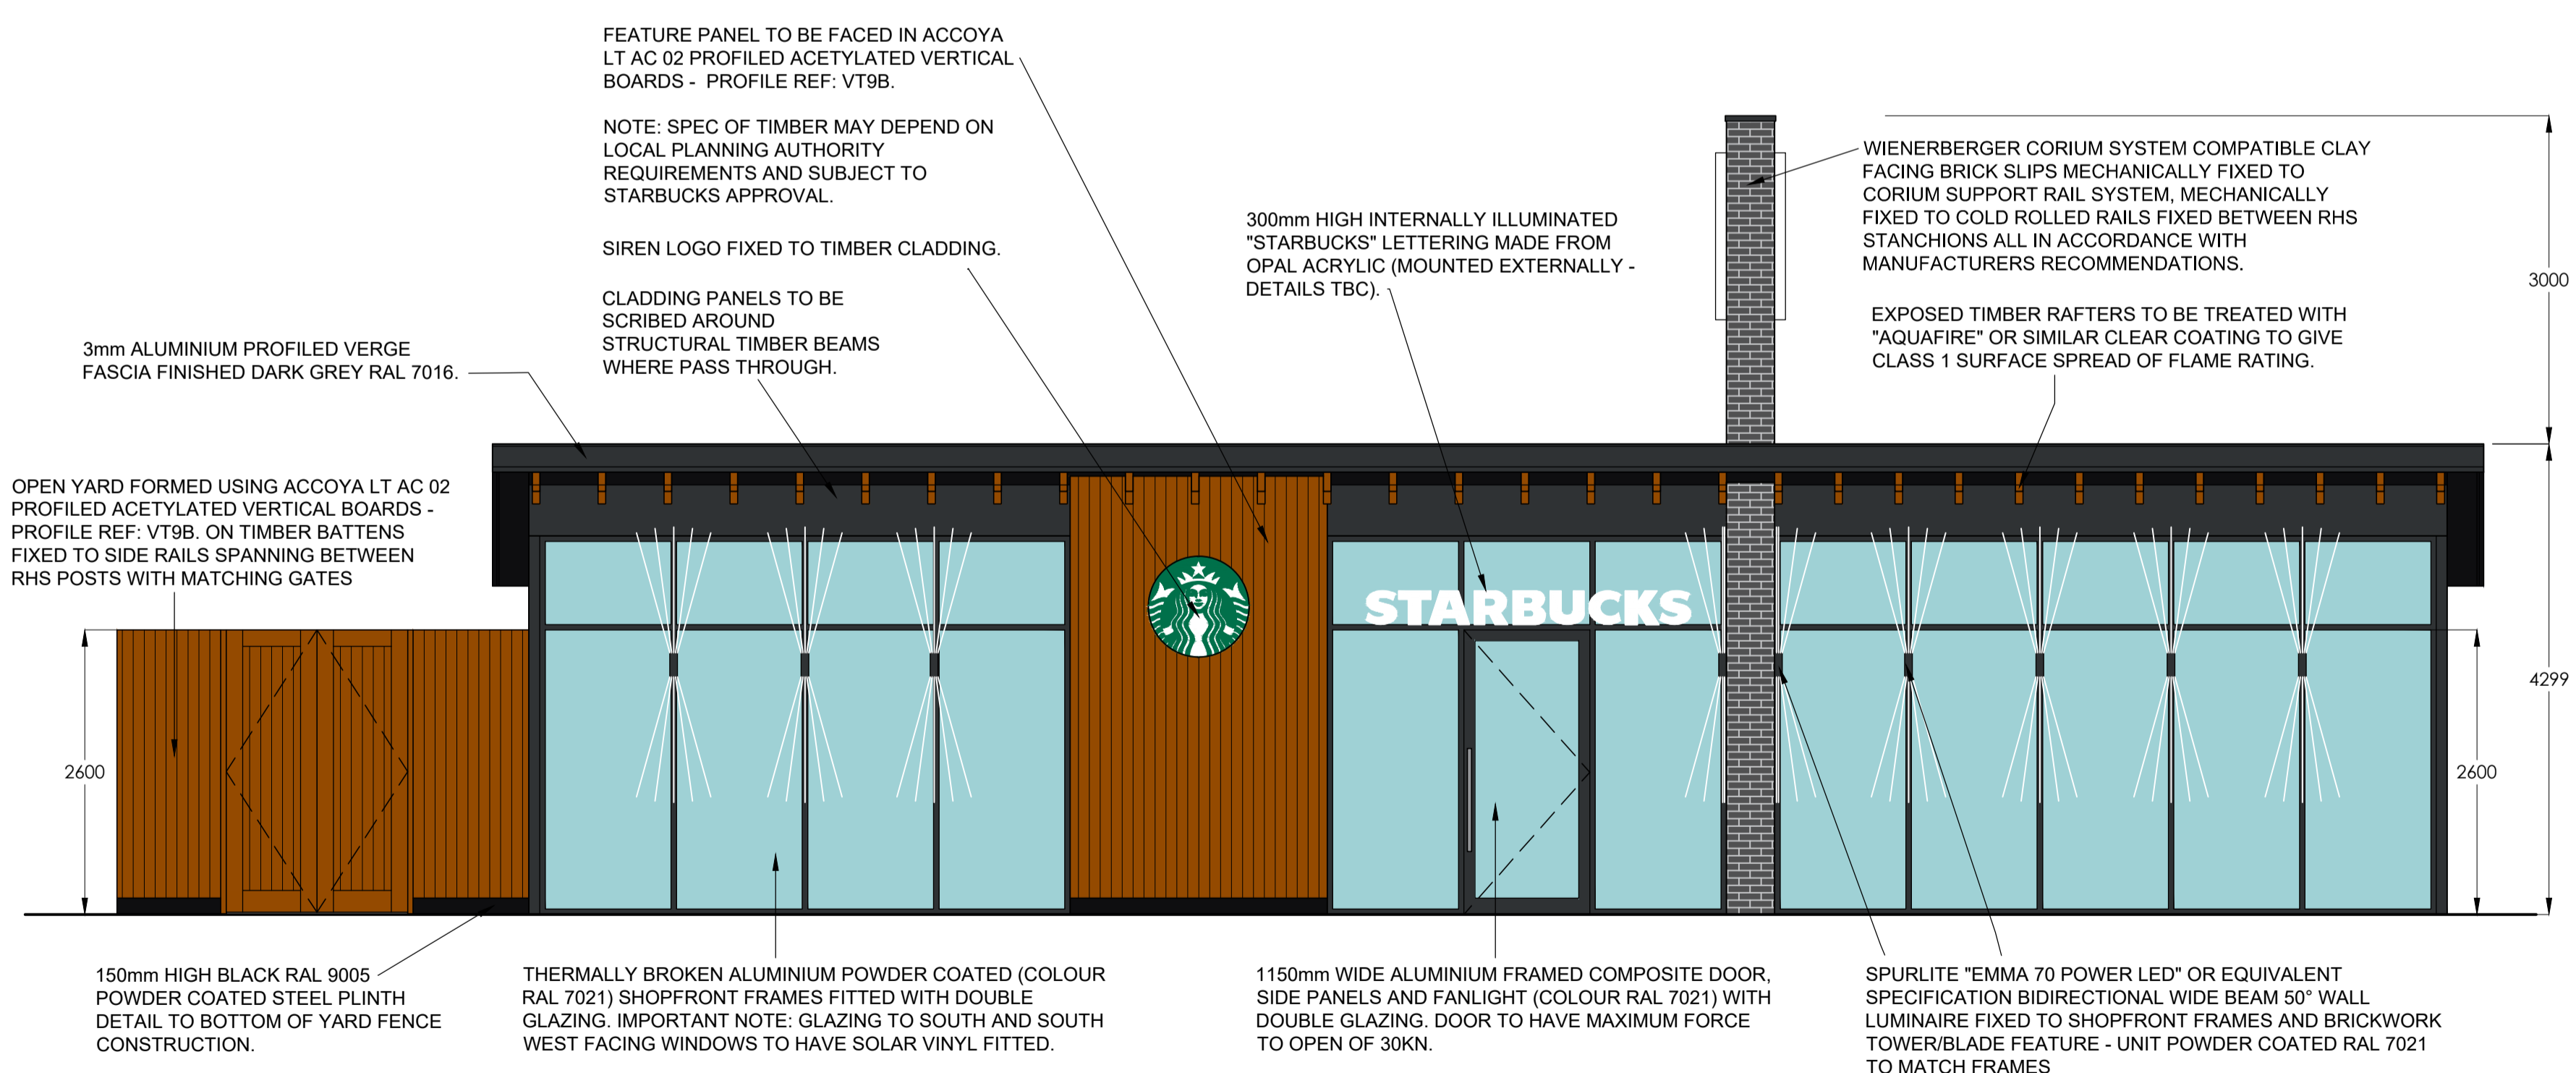

Proposed front elevation
 scale - 1:50 @ A1 / 1:100 @ A3

rev	date	description

Frank Belshaw
 Building Surveyors Limited

wheatley springs barn, wheatley lane road,
 barrowford, nelson, lancashire. BB9 6QS.
 tel no. [01282] 699668. fax no. [01282] 602447.



store address
TELFORD
 Enterprise Garage
 Trench Lock
 Hadley
 Telford
 TF1 6SZ

Client:
CAFE FORTUNE

drawing title
PROPOSED
 STARBUCKS EXTERNAL ELEVATIONS - SHEET 1

drawn by	checked	date
JL	----	17th January 2019

scale
 1:50 @ A1

drawing no.	revision
2019/03/05	----