


© copyright 2019
 This drawing and the copyrights and patents therein are the designer's property and may not be used or reproduced - only under contract.

ALL DIMENSIONS TO BE CHECKED ON SITE.
 DO NOT SCALE FROM THIS DRAWING EXCEPT FOR THE PURPOSES OF LOCAL AUTHORITY PLANNING

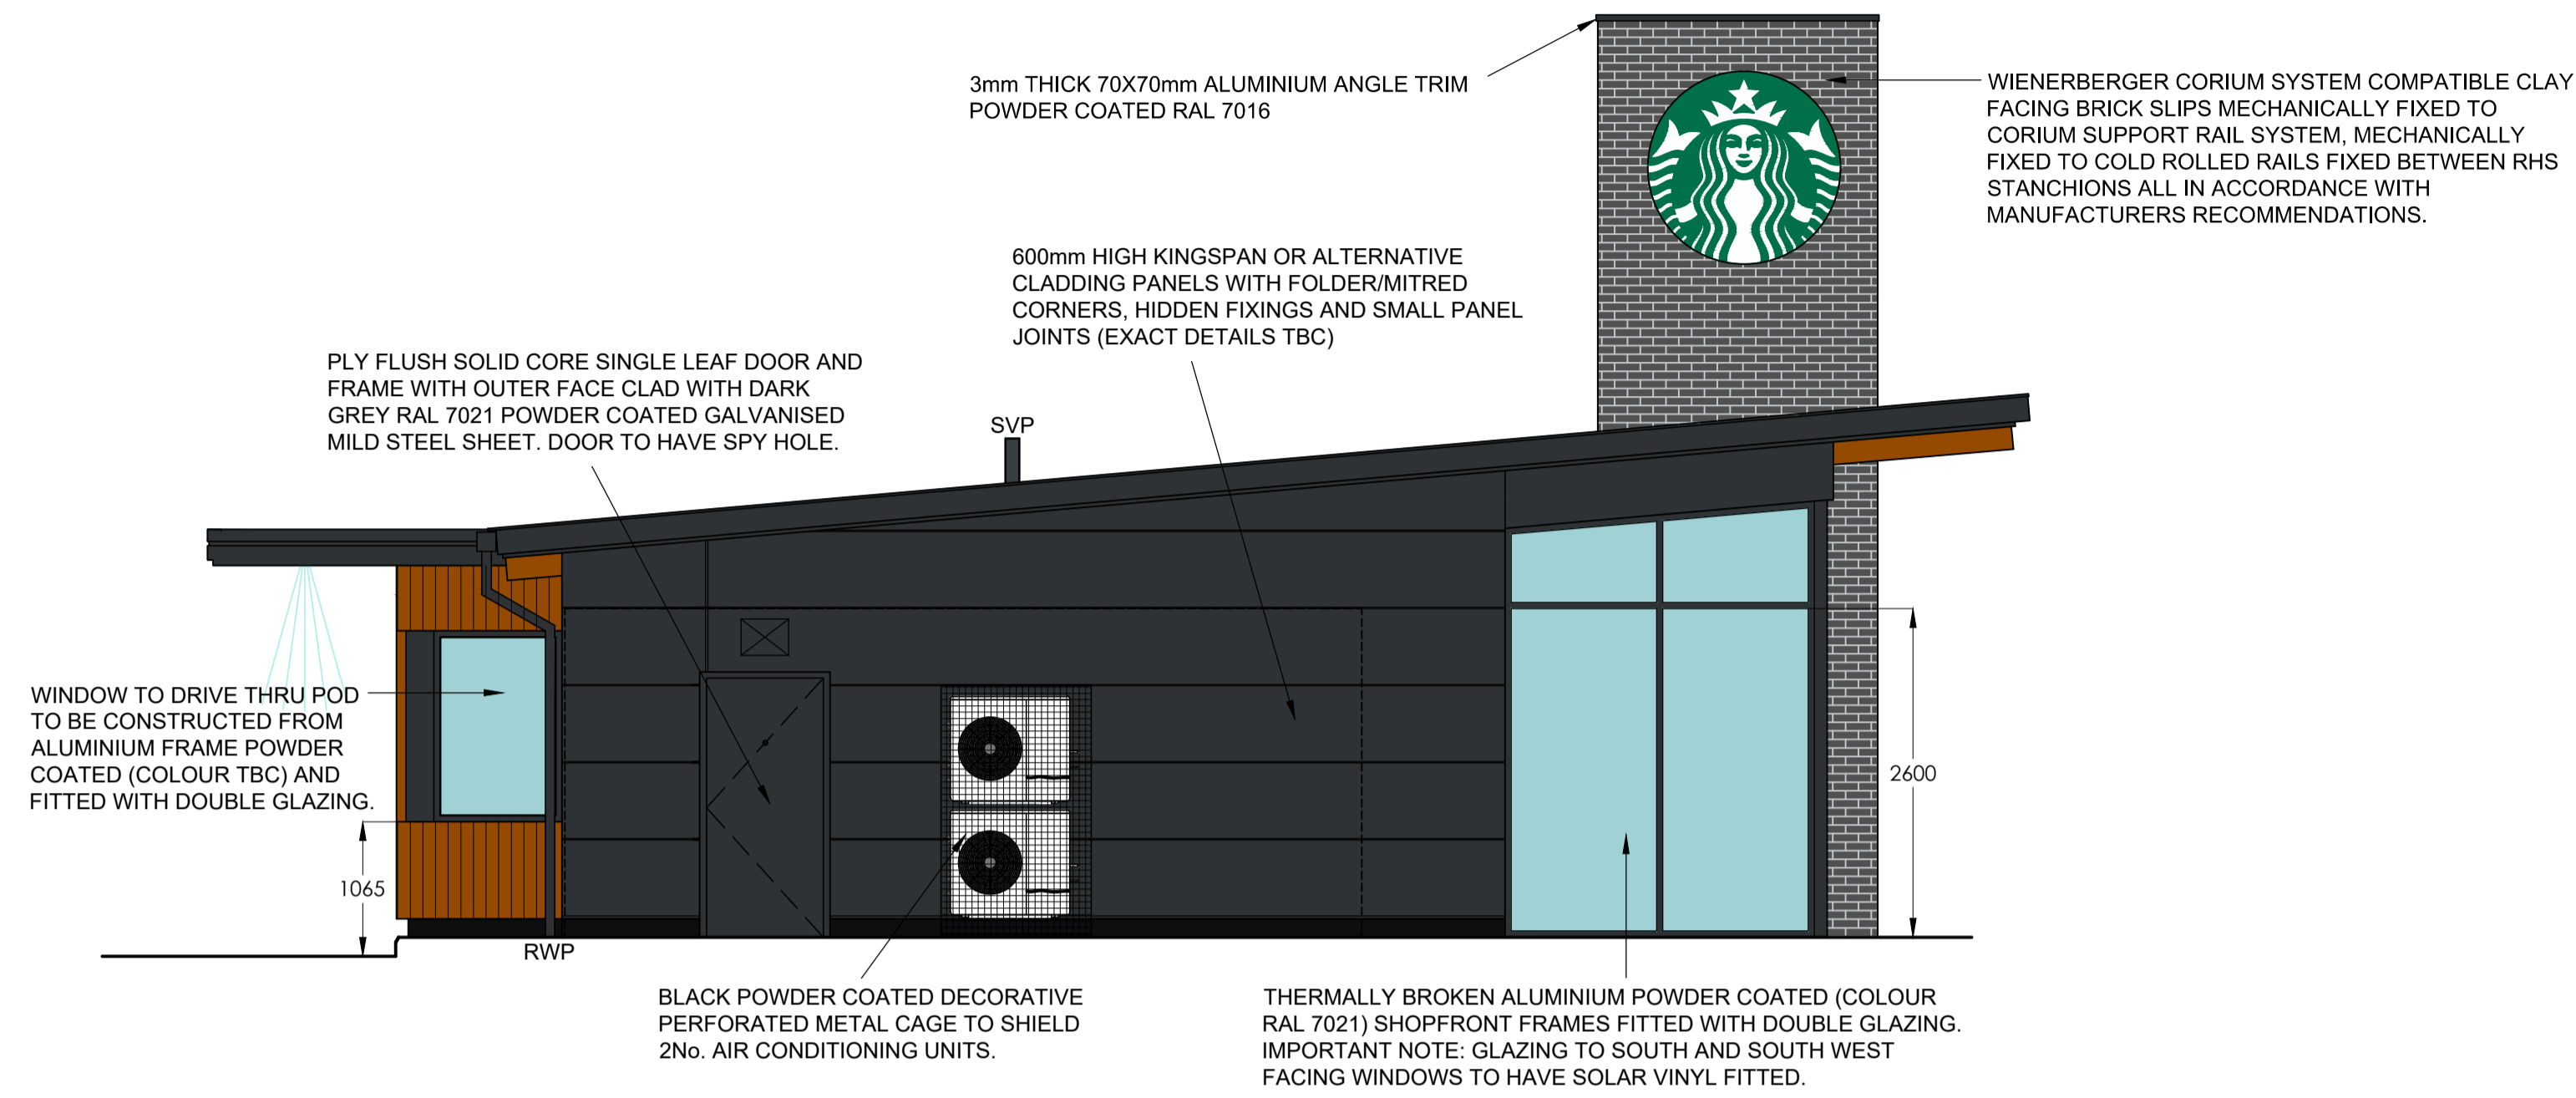

Proposed side elevation
 scale - 1:50 @ A1 / 1:100 @ A3

| rev | date | description |
|-----|------|-------------|
| | | |

Frank Belshaw
 Building Surveyors Limited

wheatley springs barn, wheatley lane road,
 barrowford, nelson, lancashire, BB9 6QS.
 tel no. (01282) 699668, fax no. (01282) 602447.



store address
TELFORD
 Enterprise Garage
 Trench Lock
 Hadley
 Telford
 TF1 6SZ


Client:
CAFE FORTUNE

drawing title
PROPOSED
 STARBUCKS EXTERNAL ELEVATIONS - SHEET 2

| drawn by | checked | date |
|----------|---------|-------------------|
| JL | ---- | 17th January 2019 |

scale
 1:50 @ A1

| drawing no. | revision |
|-------------|----------|
| 2019/03/06 | ---- |

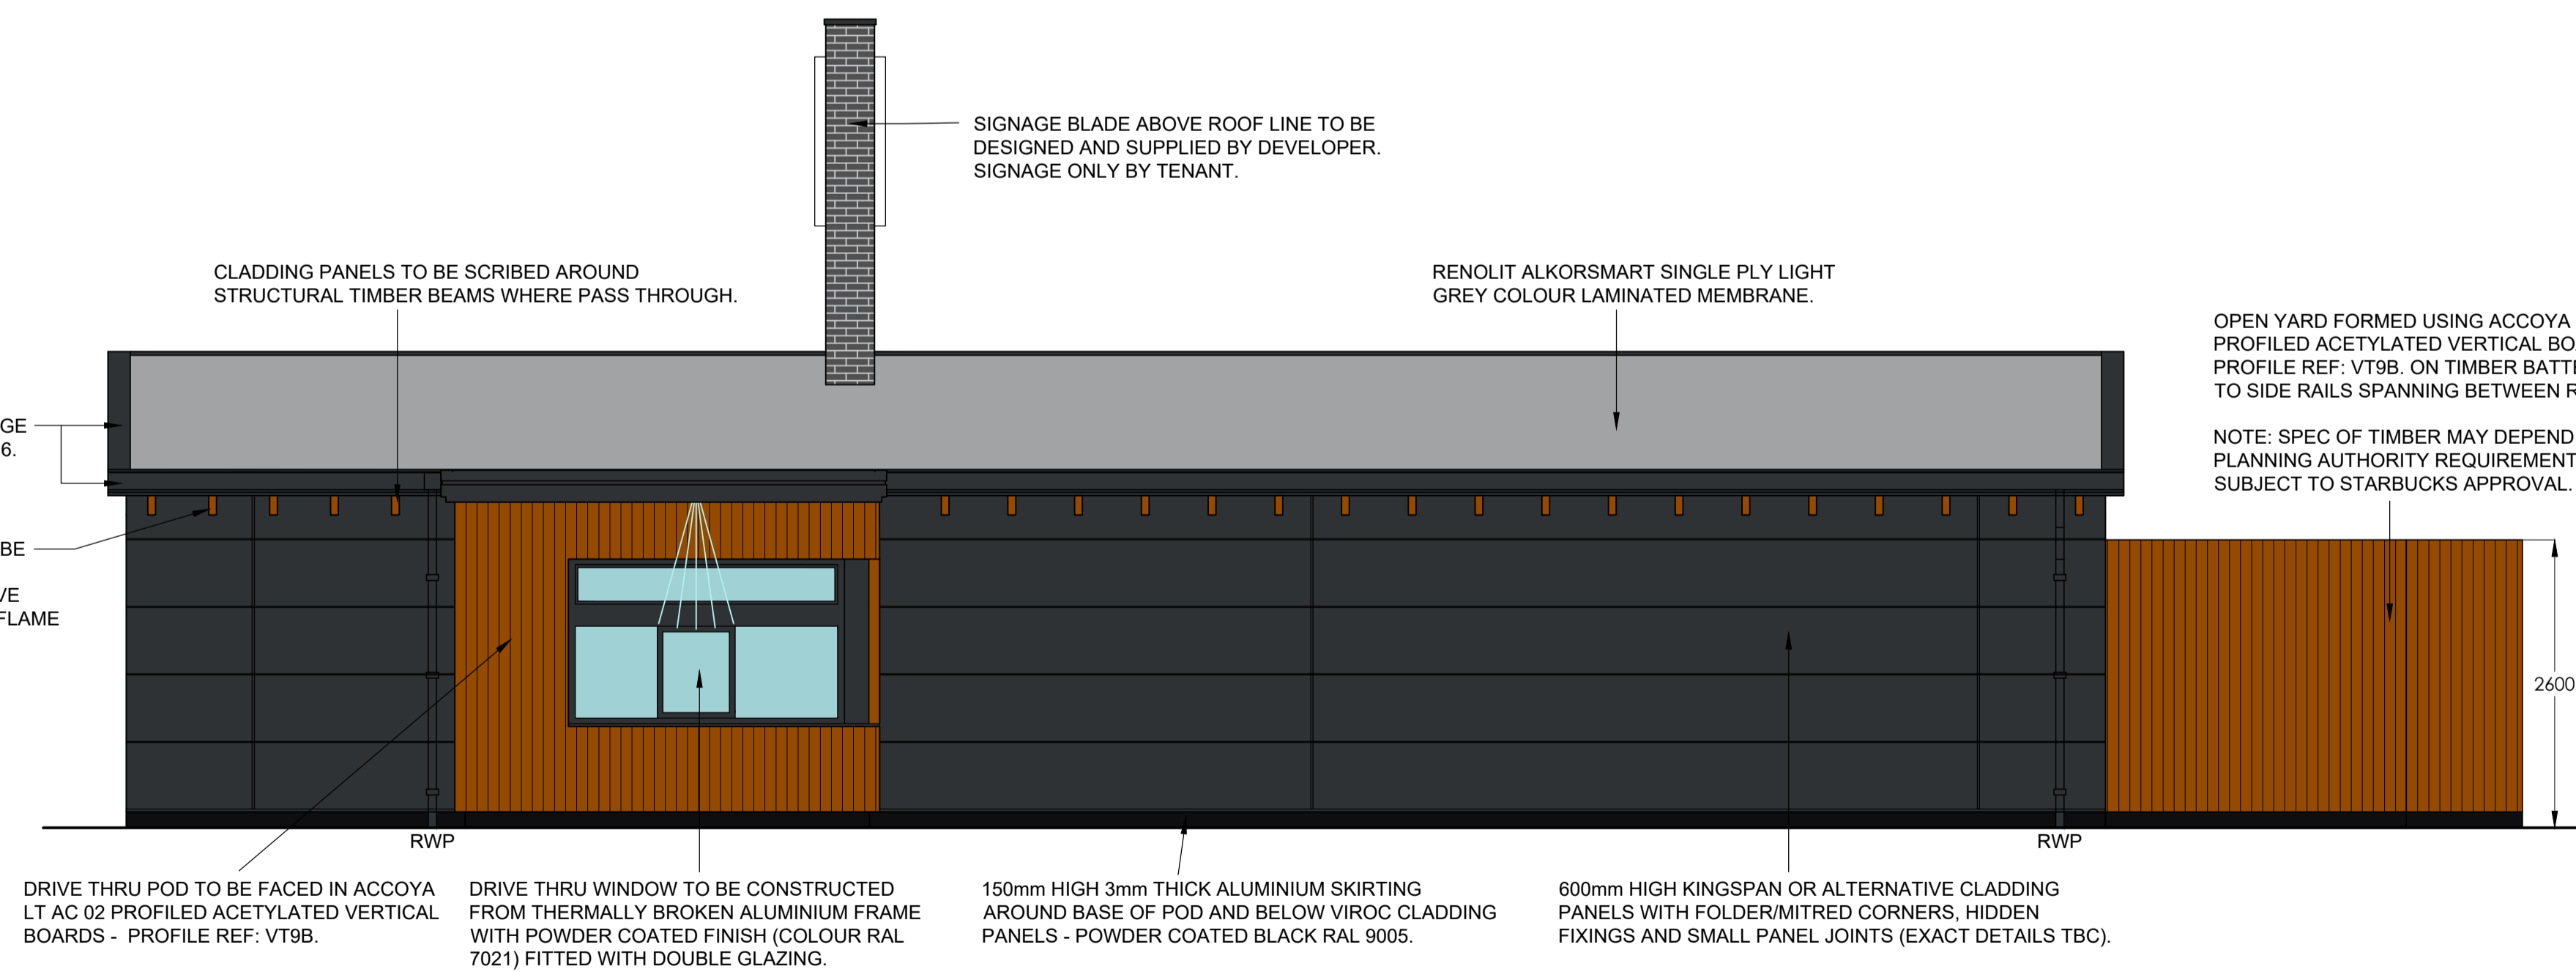

Proposed rear elevation
 scale - 1:50 @ A1 / 1:100 @ A3