




Do not scale from this drawing. This drawing must not be used for land transfer purposes. Although every effort has been made to ensure scale and context is right, for indicative estimation only. All copyright on this drawing and this design is at all times reserved in both moral and intellectual right by Origin Architects Ltd.

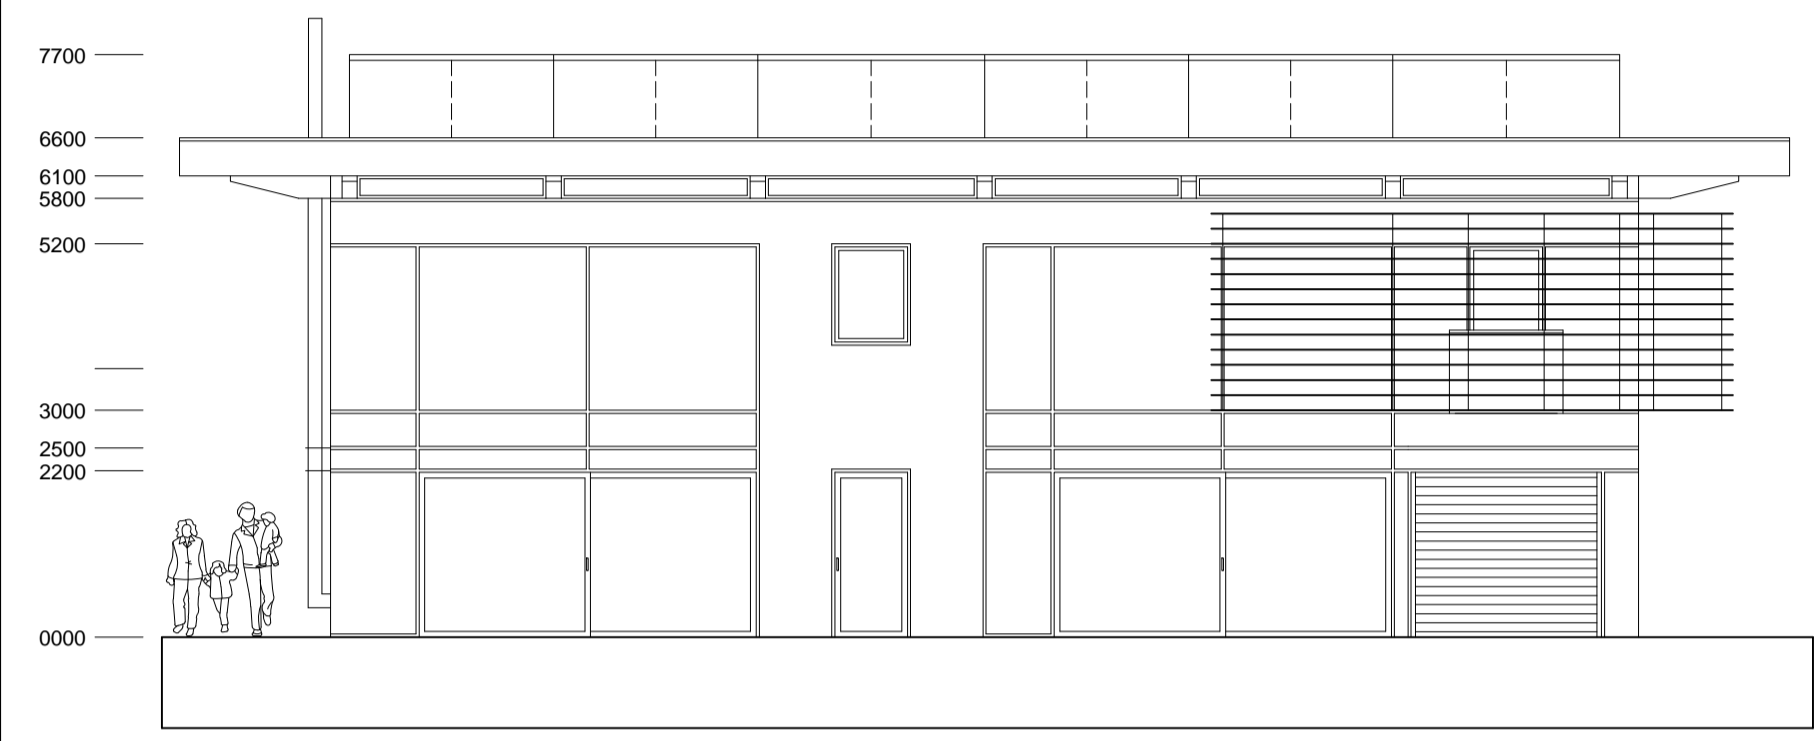


FRONT ELEVATION UNIT A

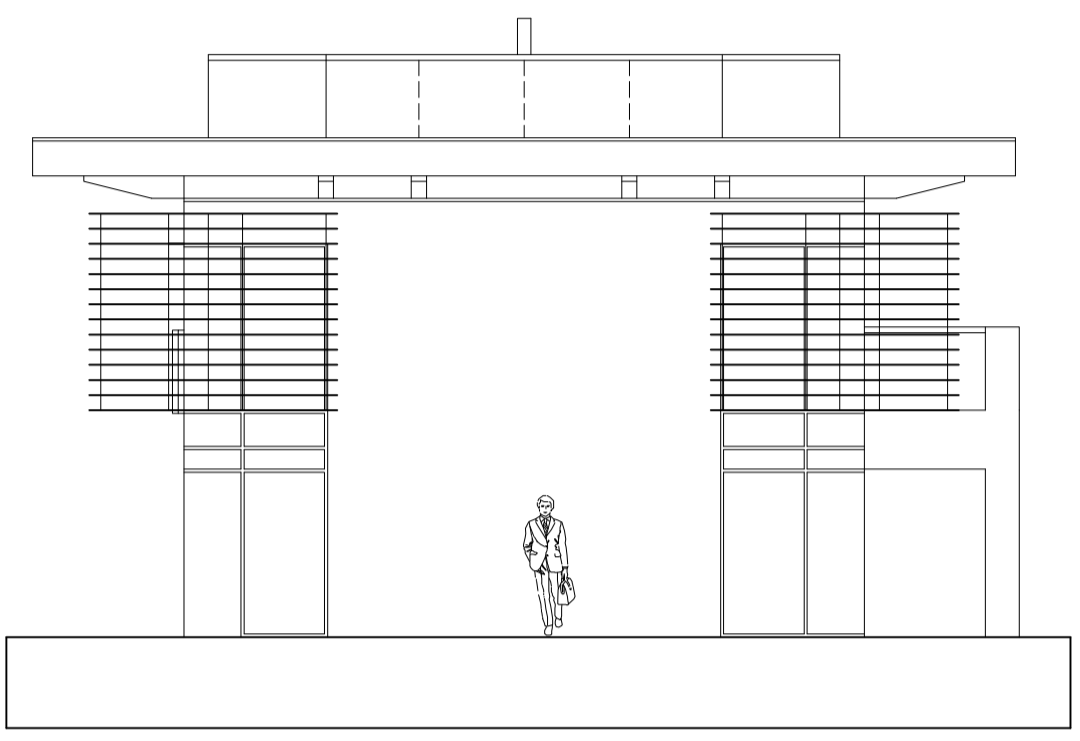


SIDE ELEVATION UNIT A

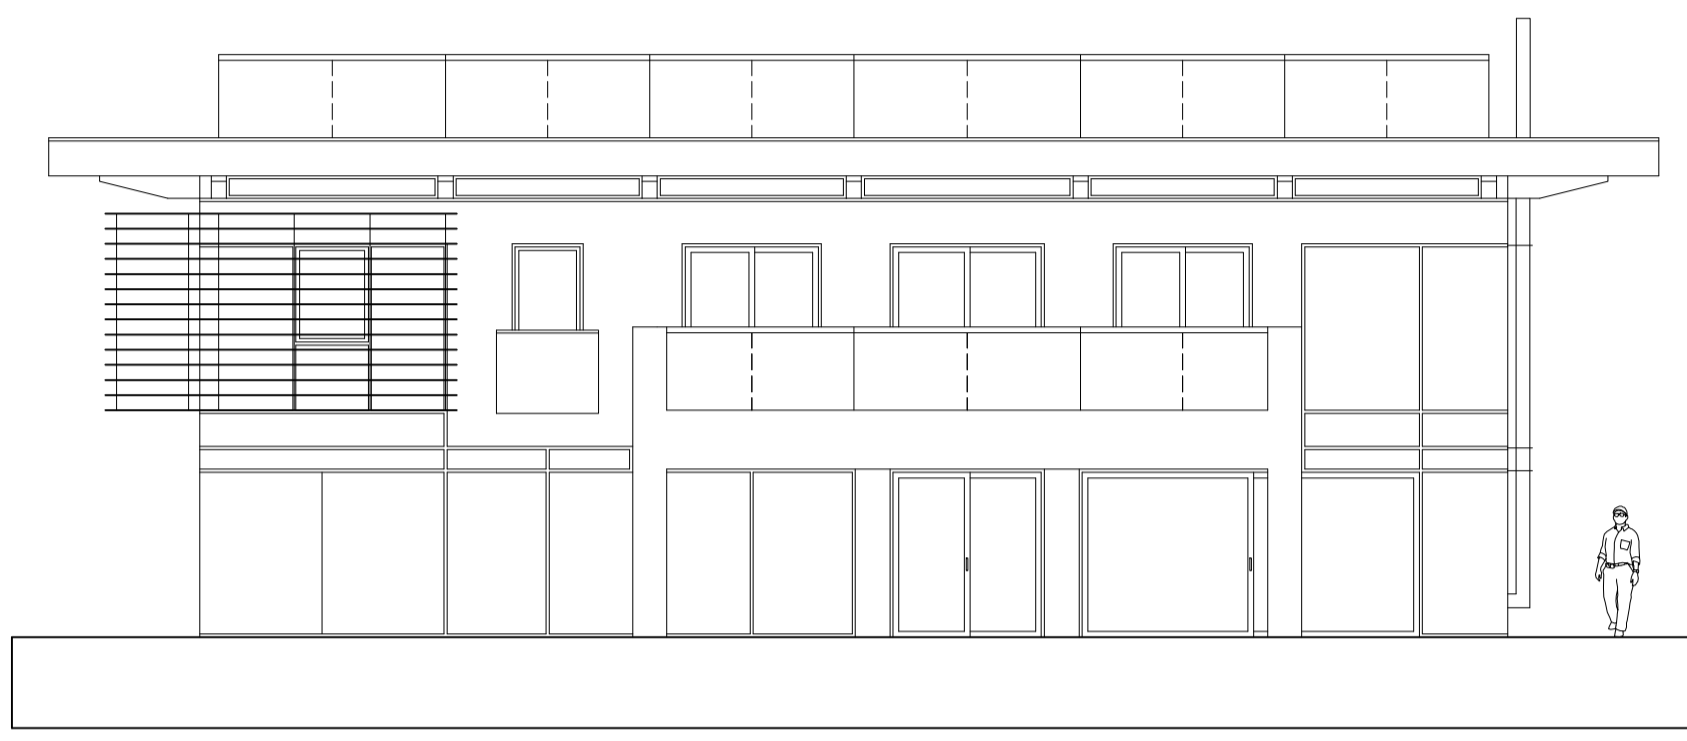


REAR ELEVATION UNIT A

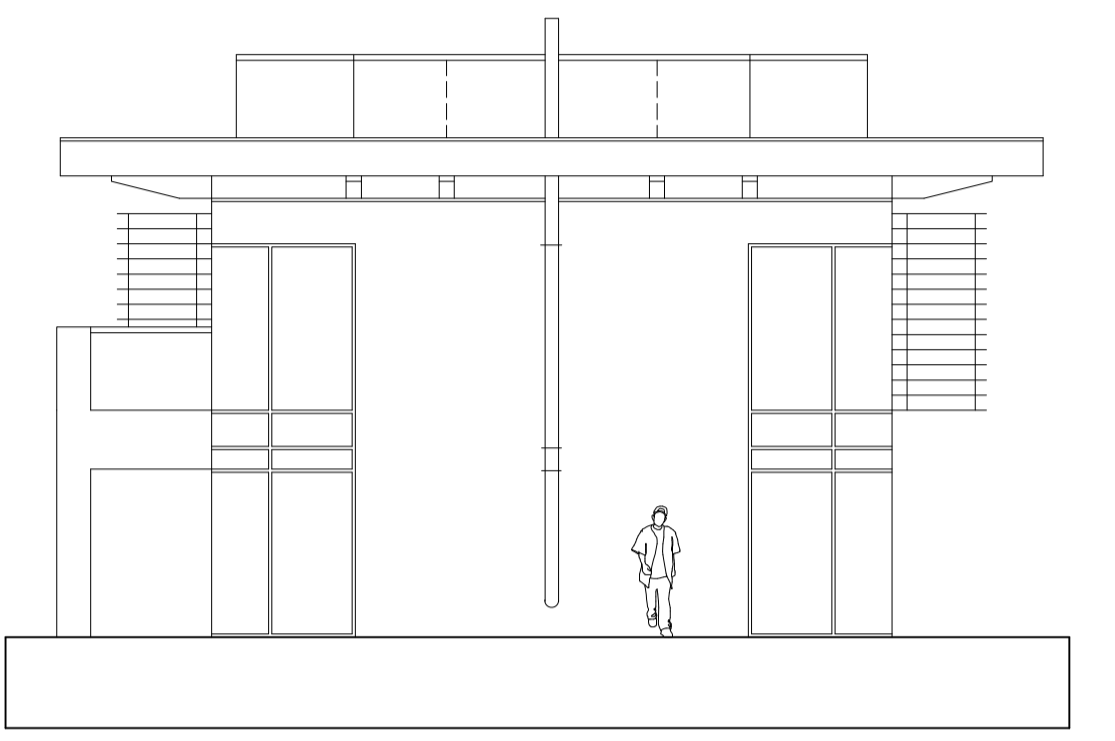


SIDE ELEVATION UNIT A

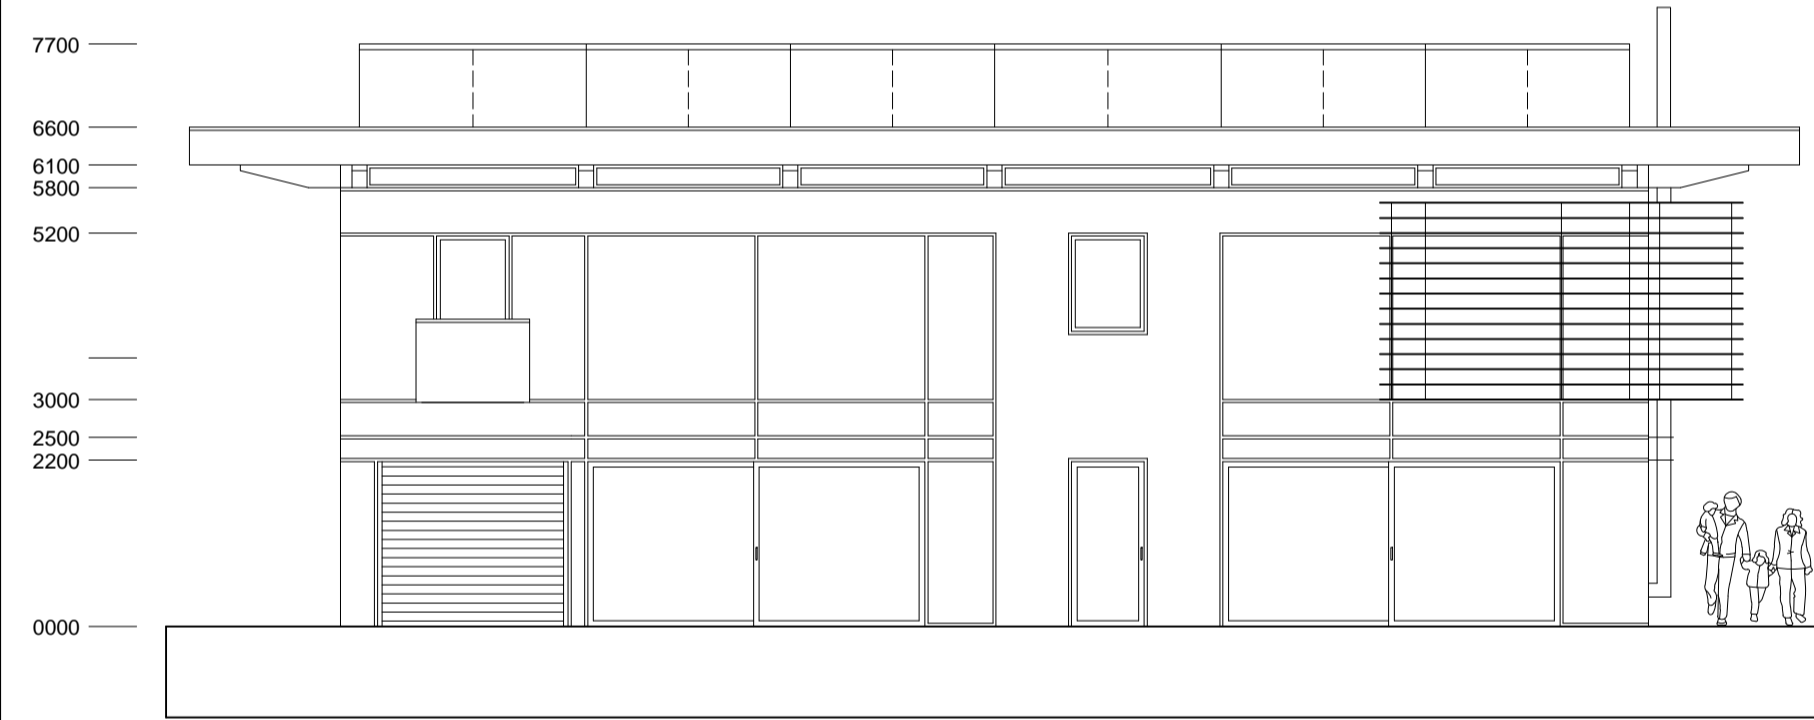


FRONT ELEVATION UNIT A a

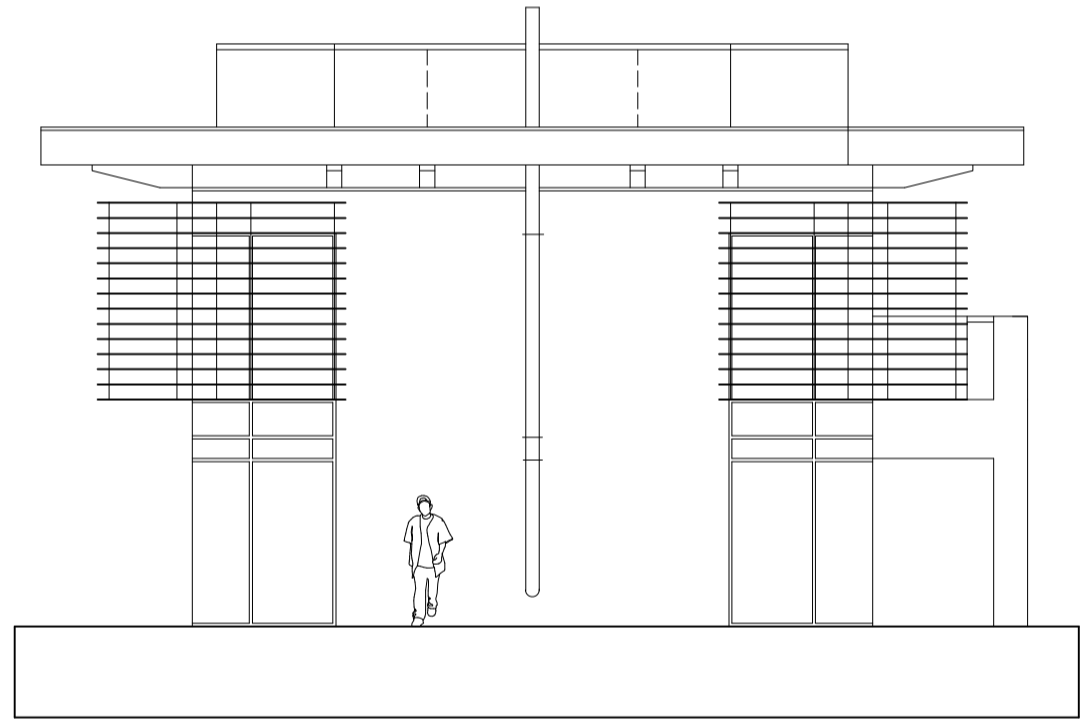

SIDE ELEVATION UNIT A a

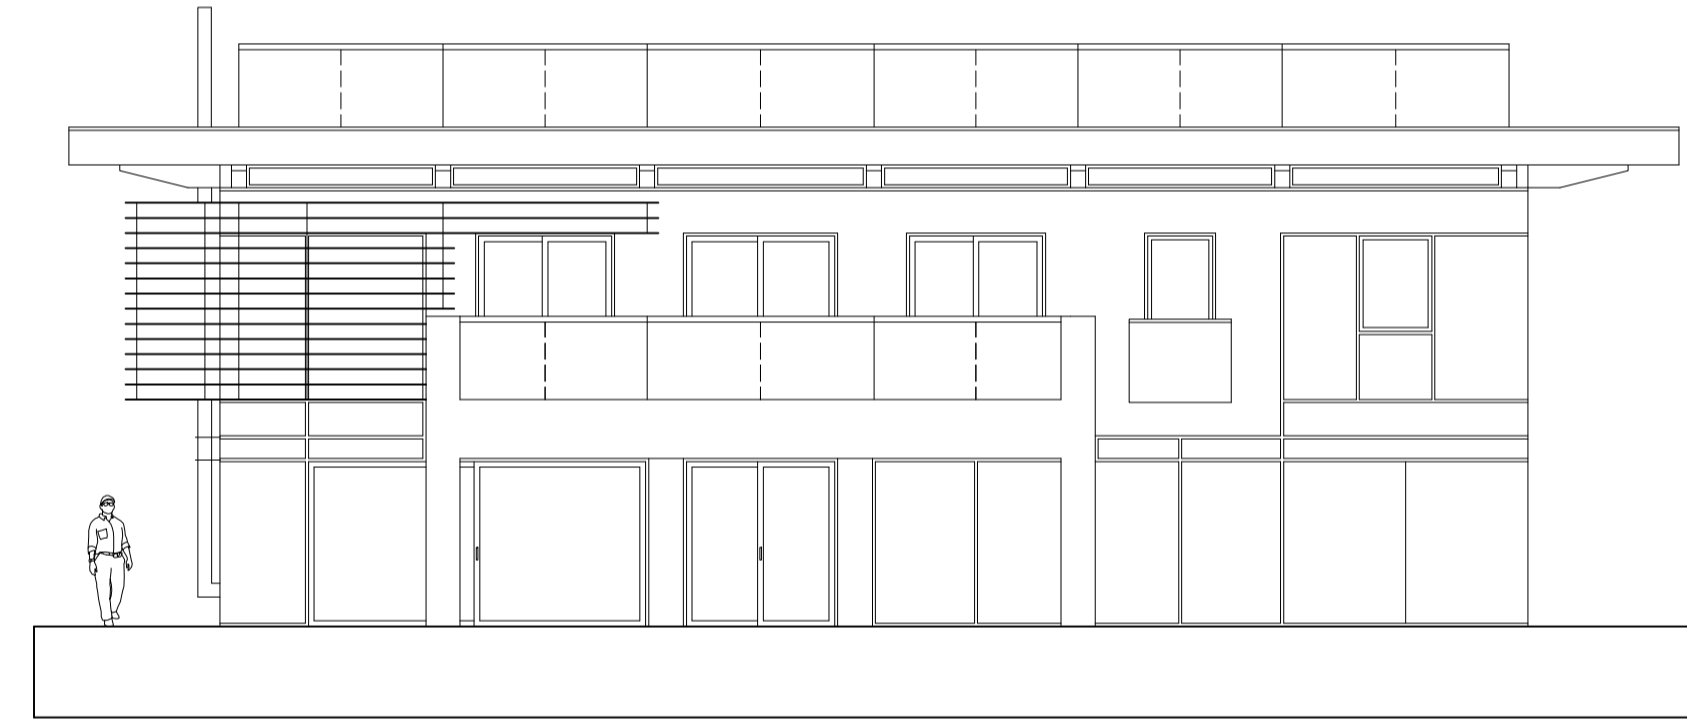


REAR ELEVATION UNIT A a

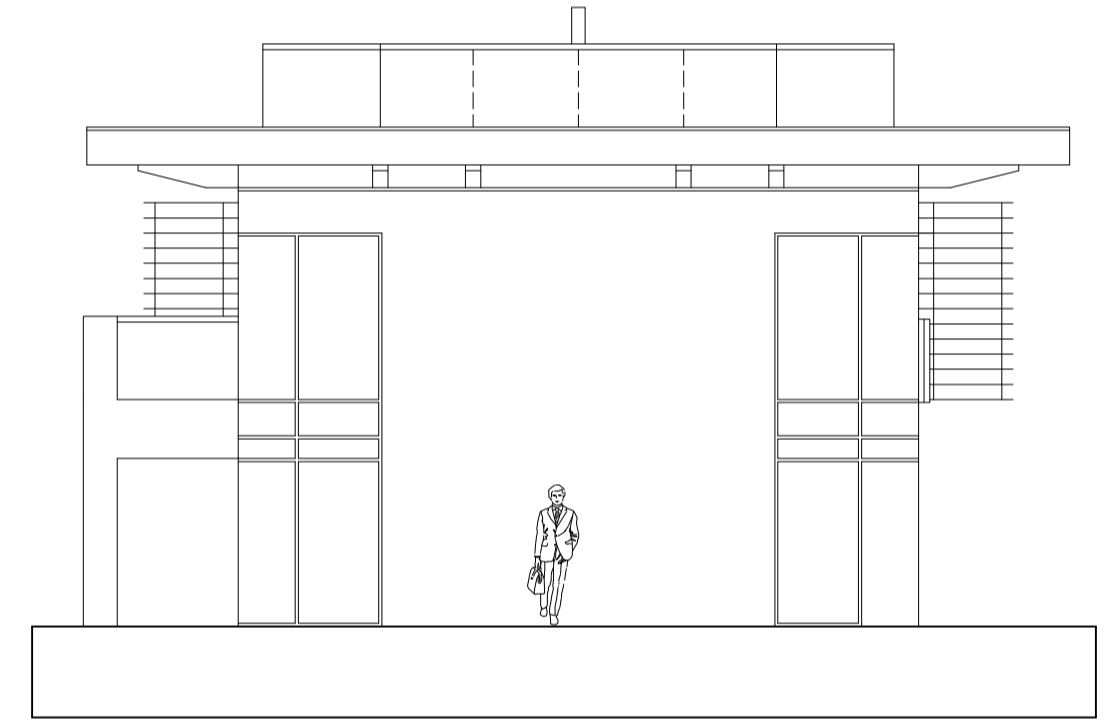

SIDE ELEVATION UNIT A a

- NOTES**
1. Materials include: glass and sand-blasted glass, smooth fine sand/glass white render.
  2. Non-vernacular materials to create exemplar design in accordance with H8 Policy.

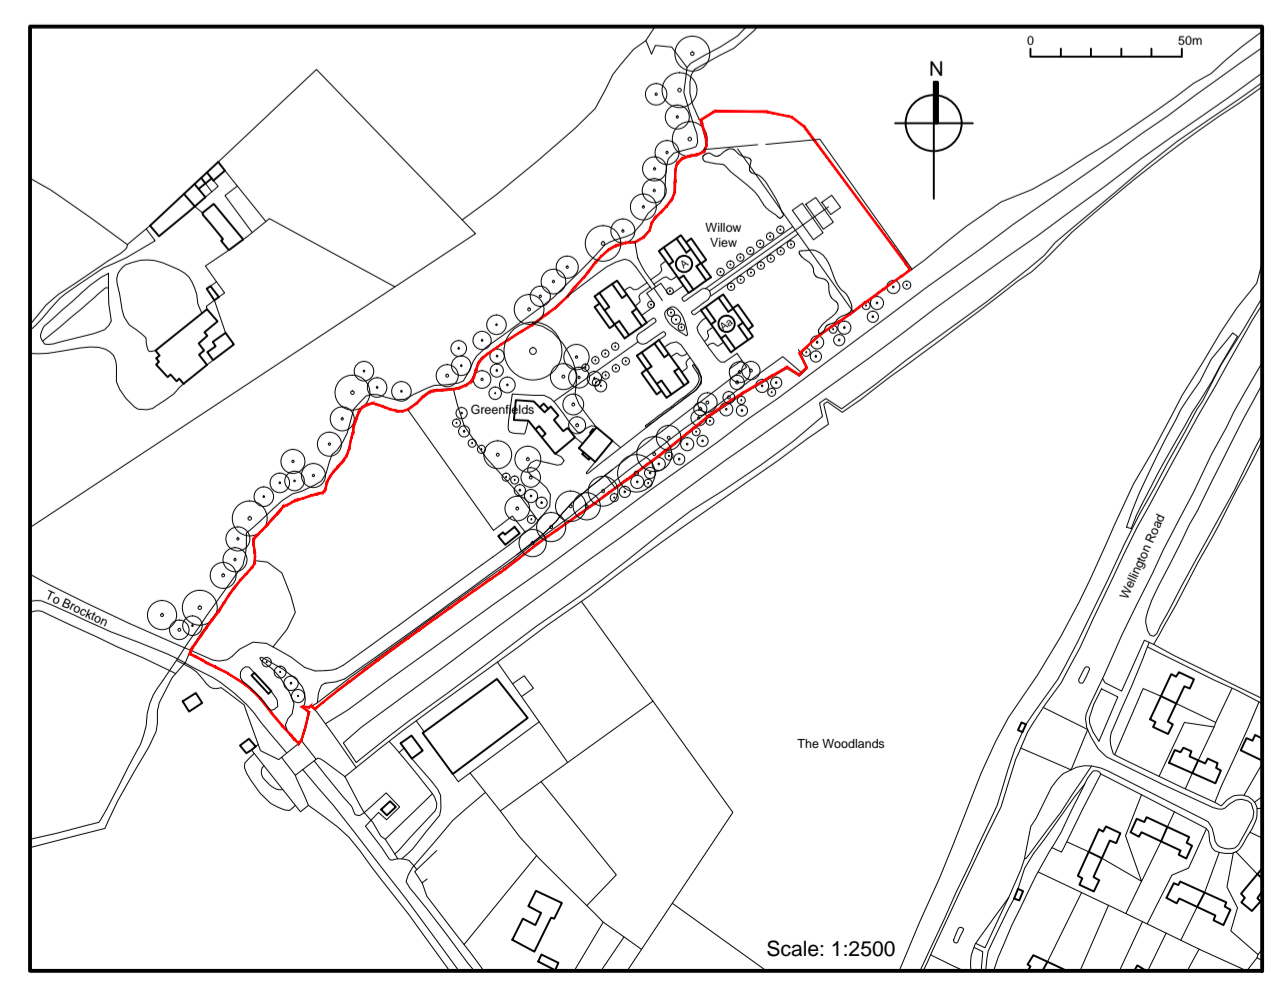

**Dwelling Technology**

**CIAT**  
Registered Practice  
Chartered Architectural Technologist  
Membership Number 018247

**Paul R Ashton BSc MCIAT**  
Hill Crest  
Bowden Hill  
Ashburton  
Devon  
TQ13 7EA  
  
Tel: 01364 654067  
Mob: 07595 050 793  
E-mail: paul.ashton1976@hotmail.com

Associated with:

**origin architects ltd.**

**Tim Warner BA(Hons) DipArch(Dist) RIBA ARB**  
The Studio Ventnor House 8 Station Road Madeley Shropshire TF7 5BA  
Tel: 01952 403001 Mob: 07923 550 037  
E-mail: timmarcwarner40@gmail.com

**Project:** Willow View, Greenfields, Brockton, Newport, Shropshire, TF10 9EP  
**Subject:** New Pavilions and Granny Annexe, Elevations A & Aa

Project Number: **J030215**  
Drawing Number: **WV(3)103**  
Date: September 2017 Scale: 1:100 @A1  
Revision: Designed by TW Drawn by PRA