




Do not scale from this drawing. This drawing must not be used for land transfer purposes. Although every effort has been made to ensure scale and context is right, for indicative estimation only. All copyright on this drawing and this design is at all times reserved in both moral and intellectual right by Origin Architects Ltd.

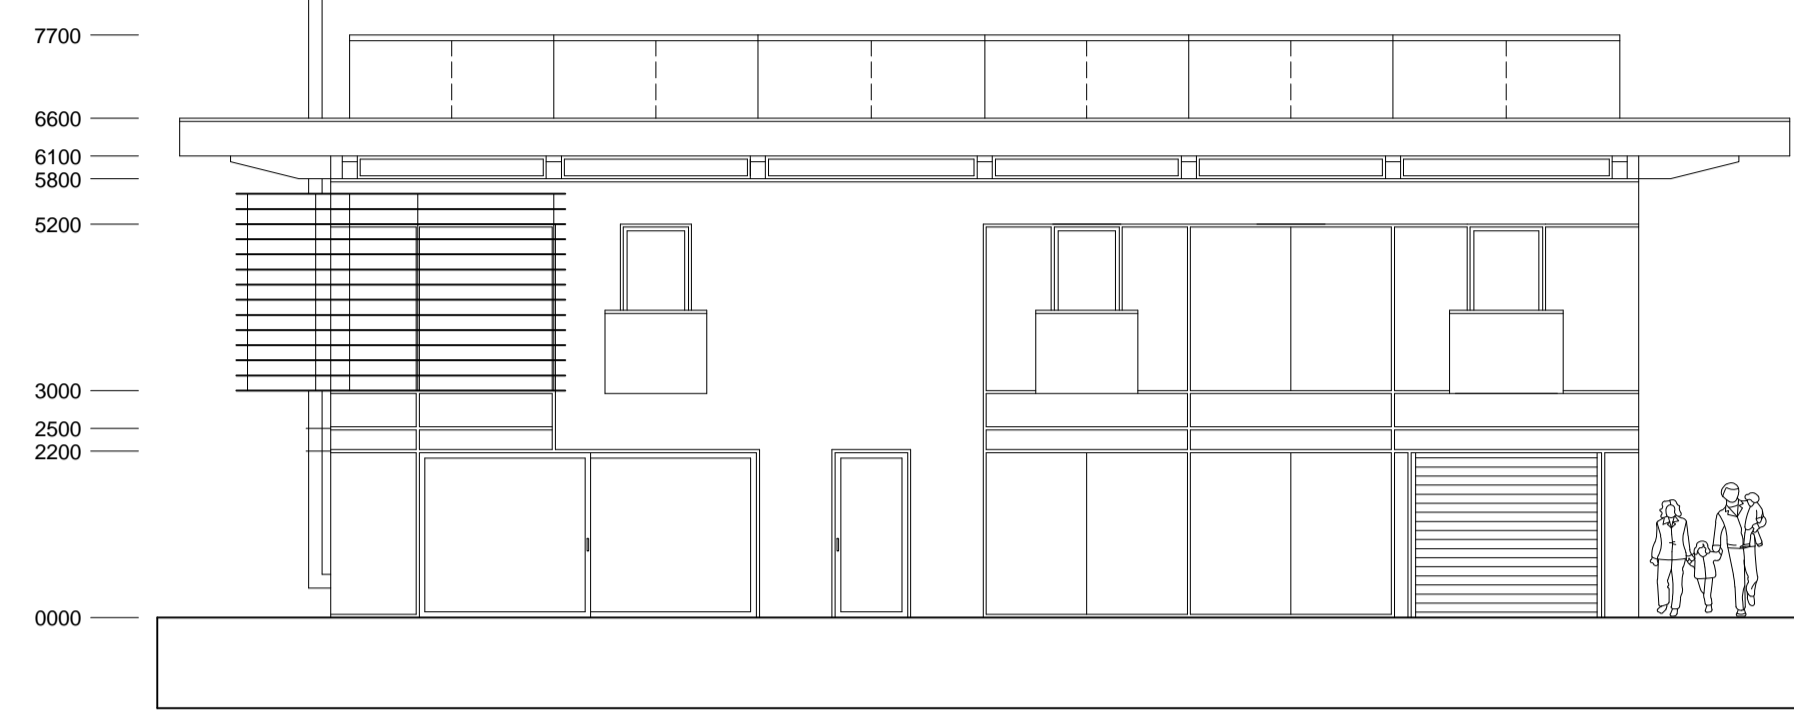


FRONT ELEVATION UNIT B

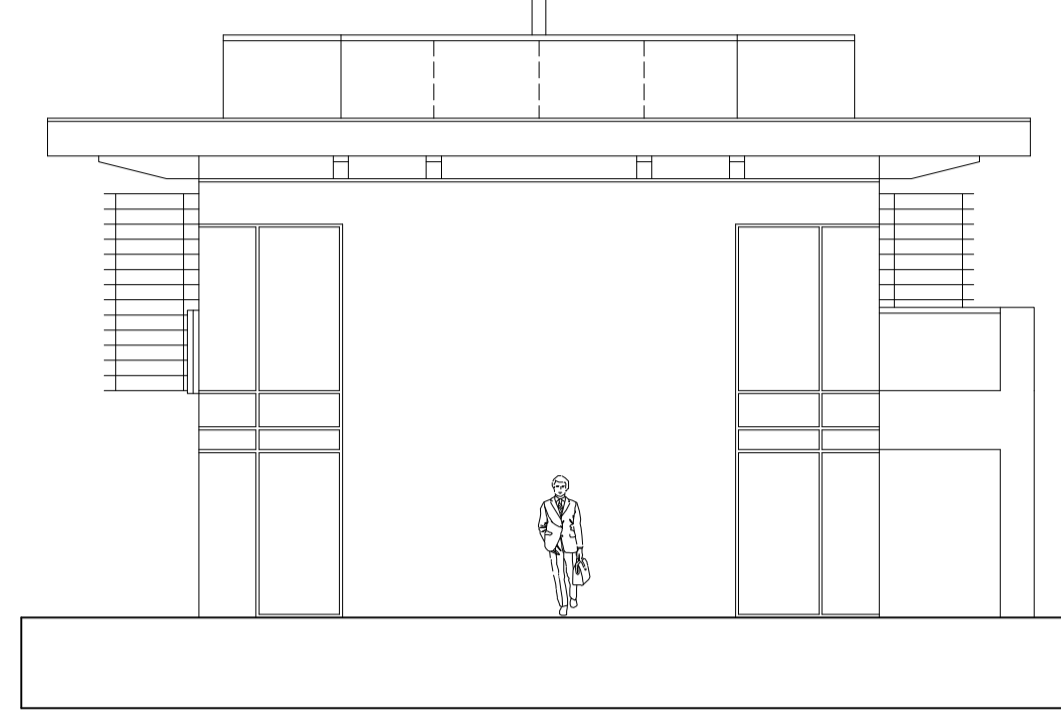


SIDE ELEVATION UNIT B

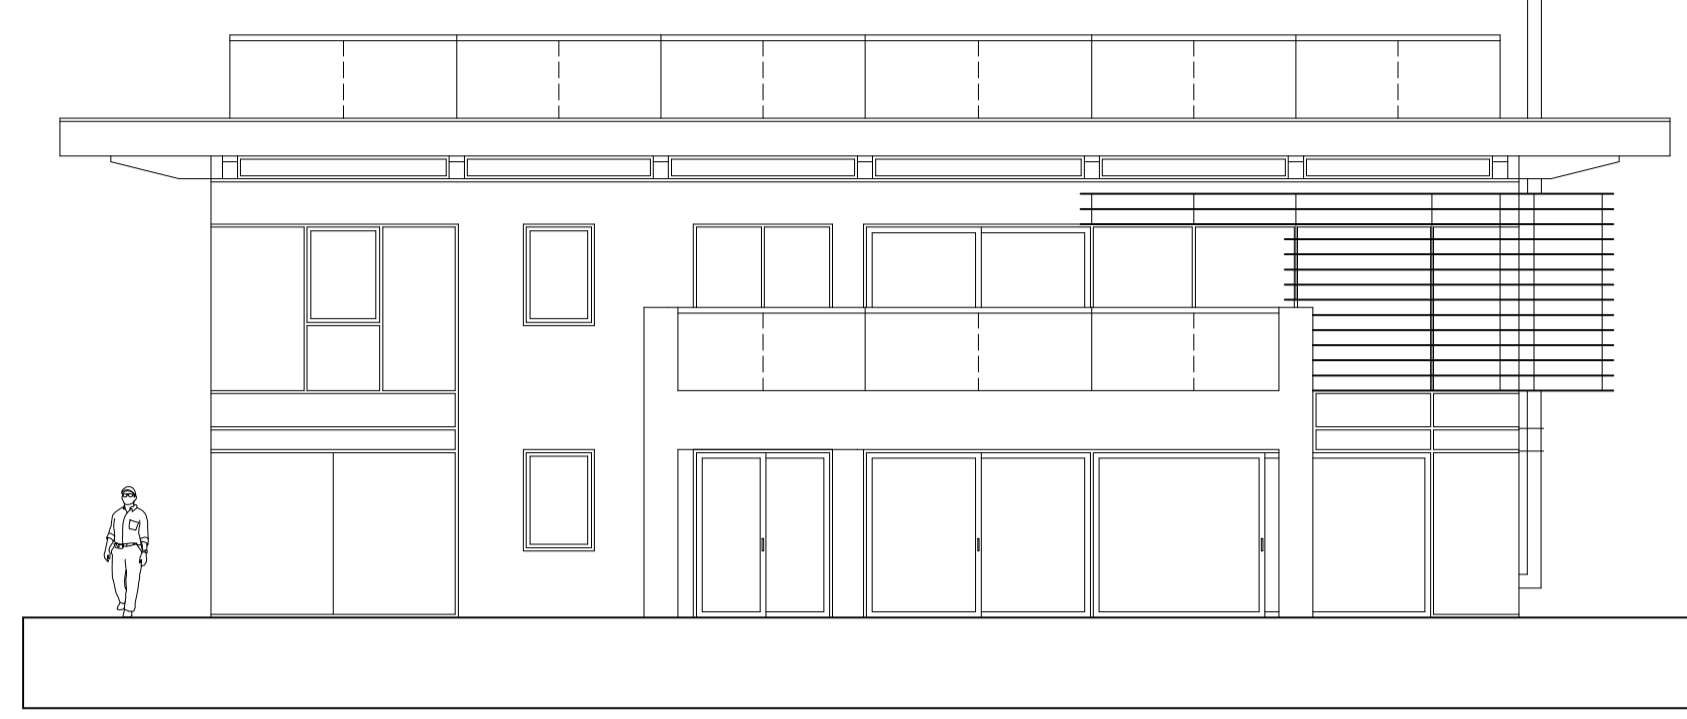


REAR ELEVATION UNIT B

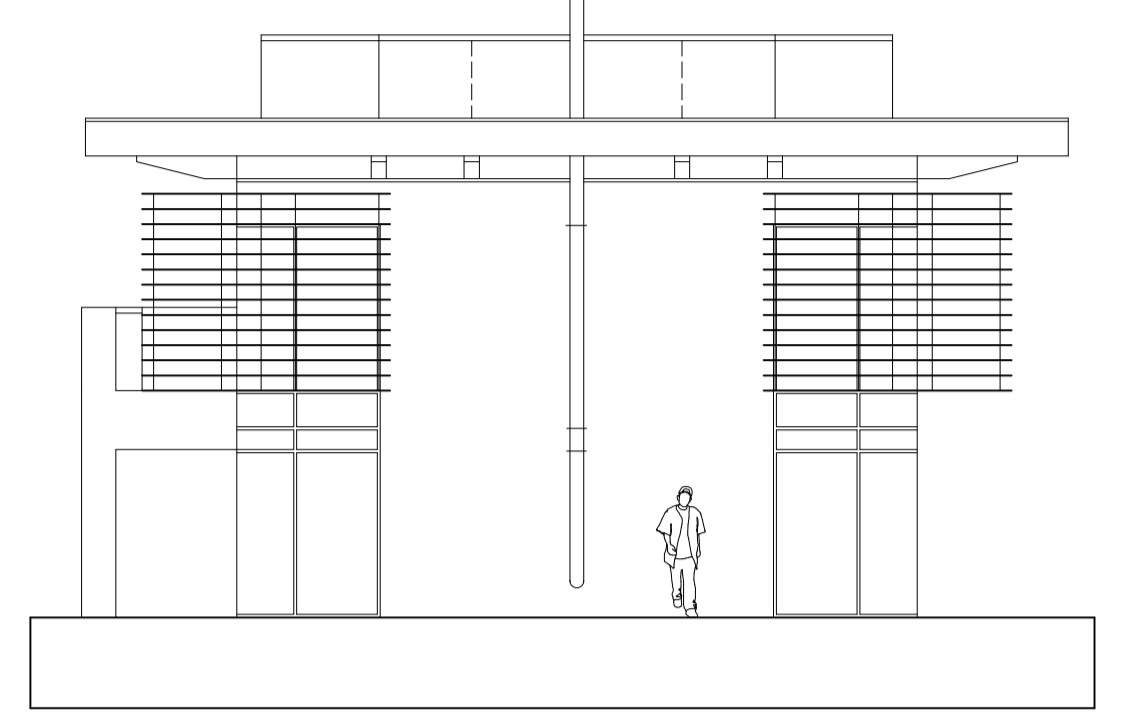


SIDE ELEVATION UNIT B

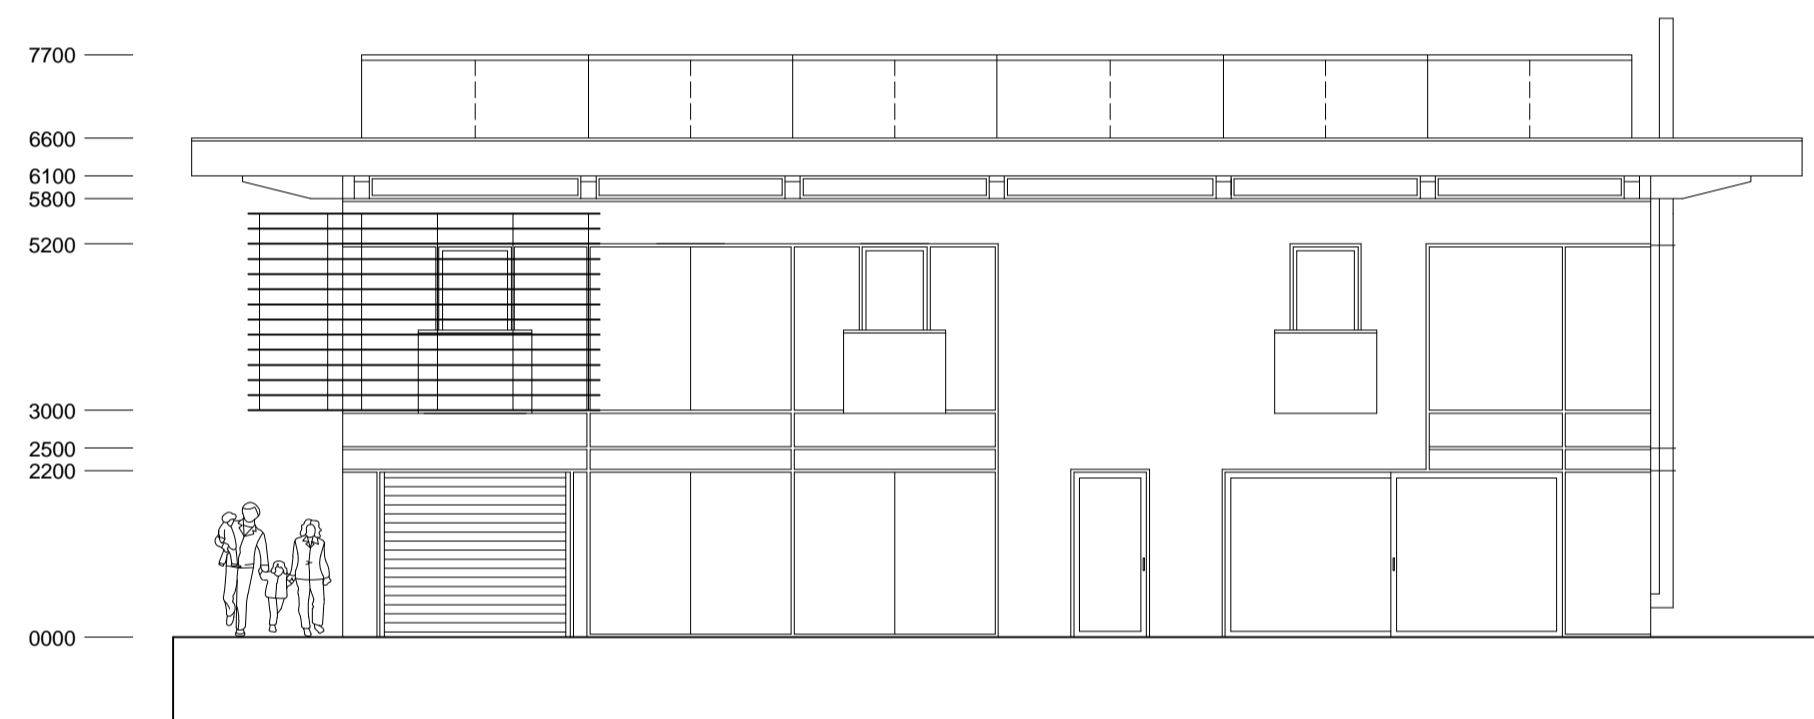


FRONT ELEVATION UNIT B b

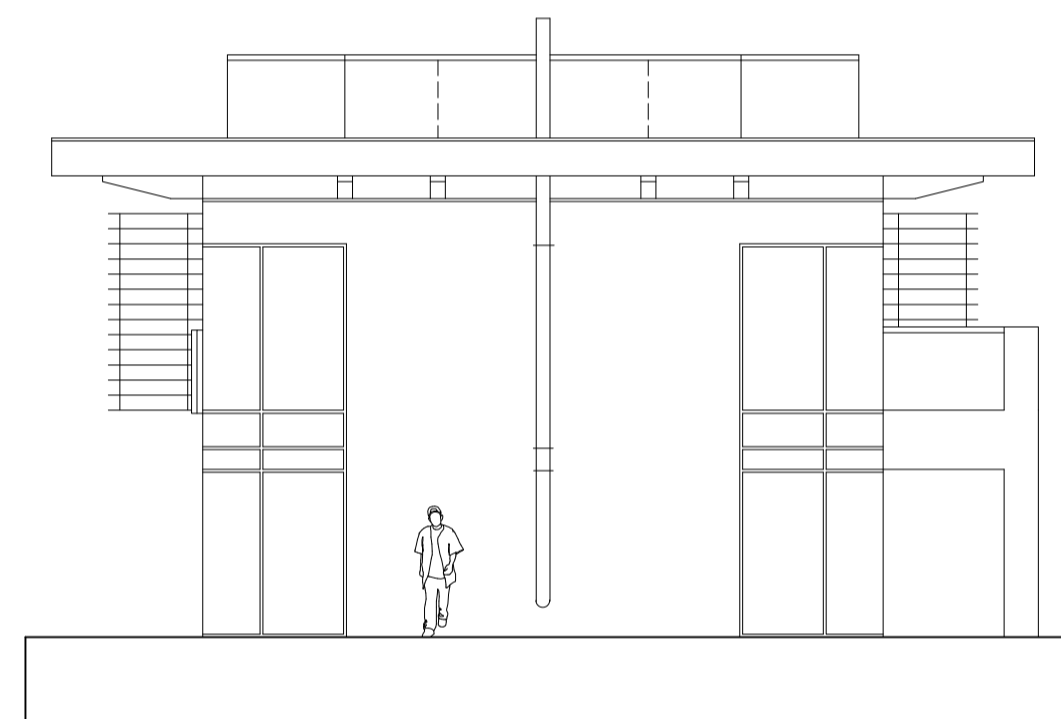

SIDE ELEVATION UNIT B b

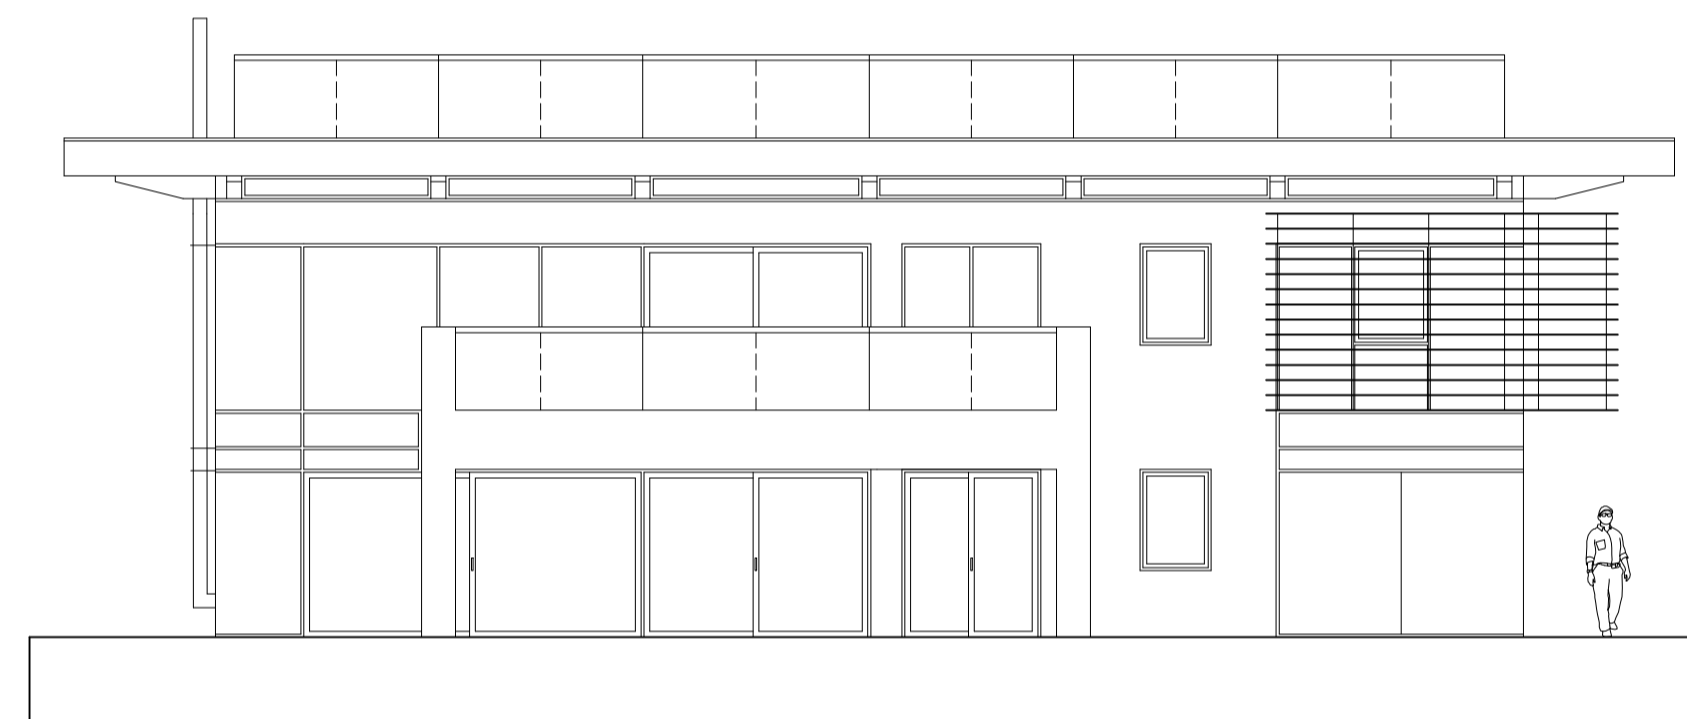


REAR ELEVATION UNIT B b

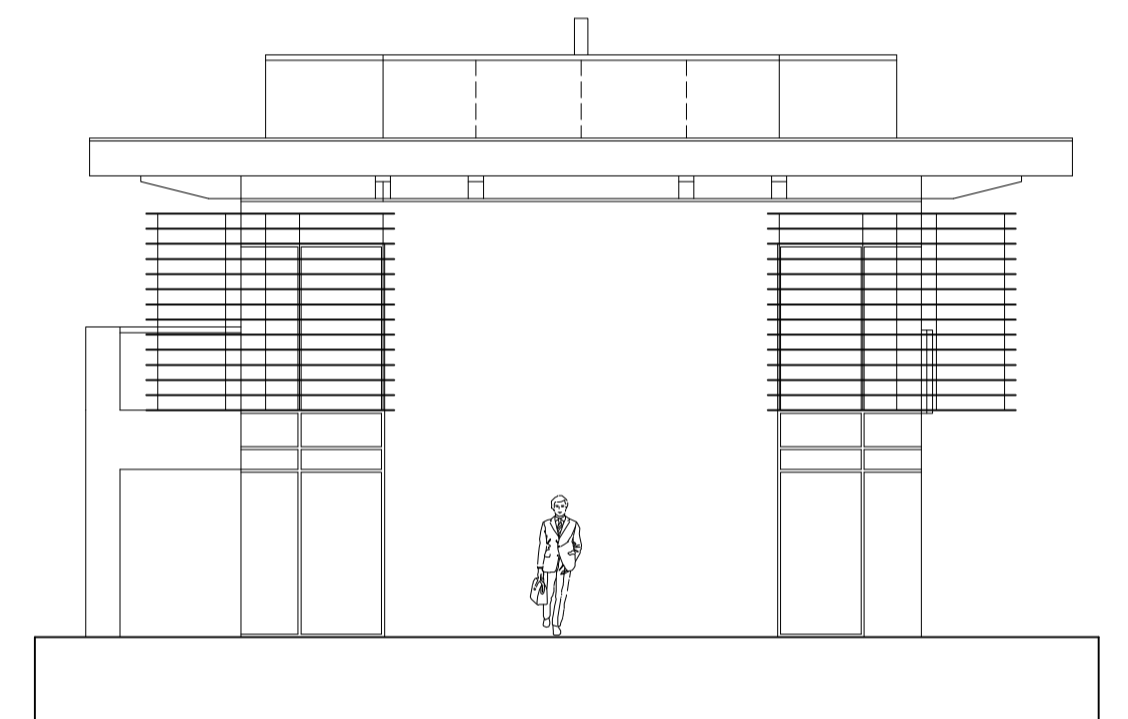

SIDE ELEVATION UNIT B b

NOTES
 1. Materials include: glass and sand-blasted glass, smooth fine sand/glass white render.
 2. Non-vernacular materials to create exemplar design in accordance with H8 Policy.

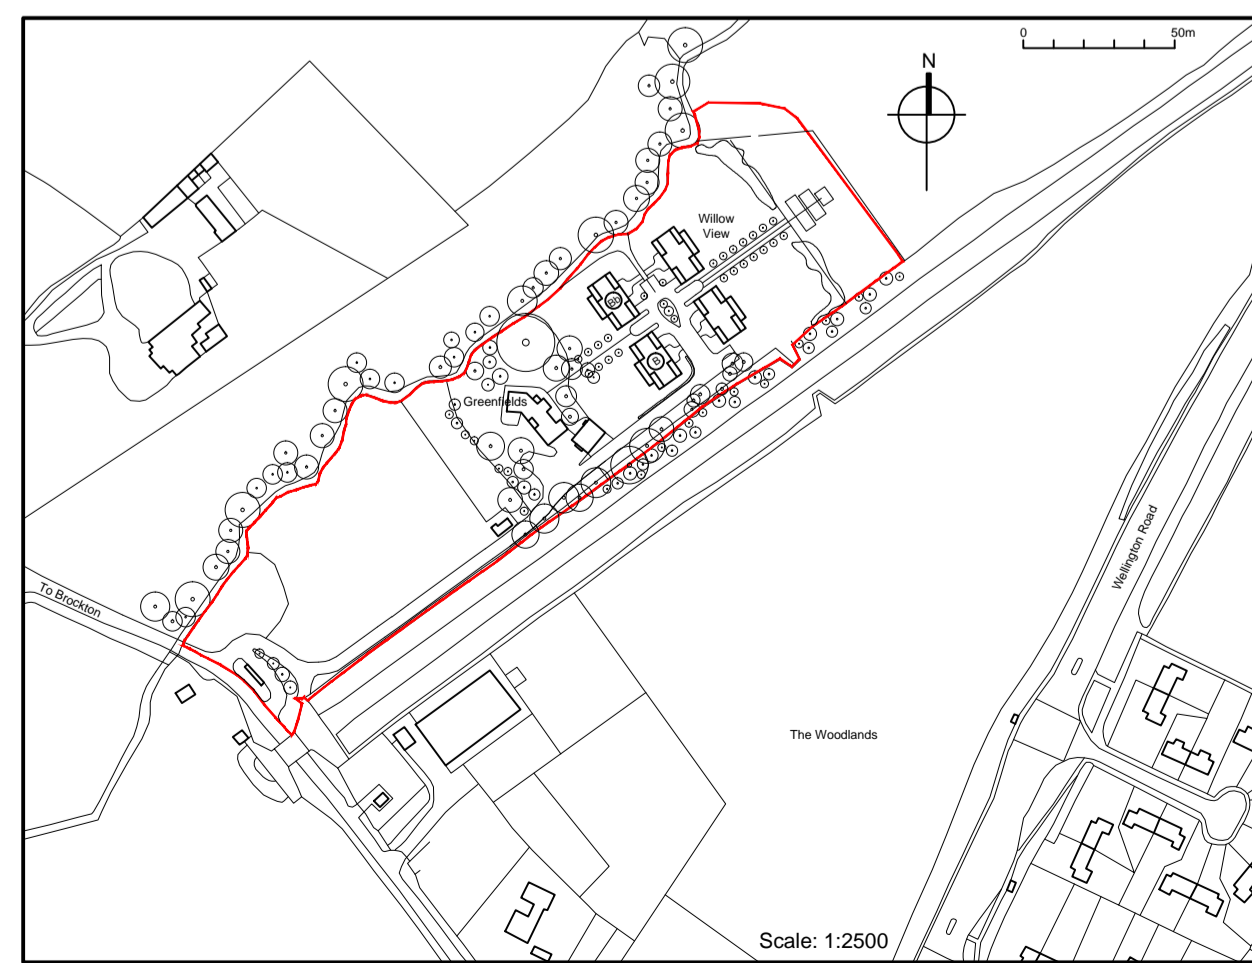

Dwelling Technology

CIAT
 Registered Practice
 Chartered Architectural Technologist
 Membership Number 018247

Paul R Ashton BSc MCIAT
 Hill Crest
 Bowden Hill
 Ashburton
 Devon
 TQ13 7EA
 Tel: 01364 654067
 Mob: 07595 050 793
 E-mail: paul.ashton1976@hotmail.com

Associated with:
 **origin architects ltd.**
Tim Warner BA(Hons) DipArch(Dist) RIBA ARB
 The Studio Ventnor House 8 Station Road Madeley Shropshire TF7 5BA
 Tel: 01952 403001 Mob: 07923 550 037
 E-mail: timmarcwarner40@gmail.com

Project: Willow View, Greenfields, Brockton, Newport, Shropshire, TF10 9EP
Subject: New Pavilions and Granny Annexe, Elevations B & Bb
 Project Number: **J030215**
 Drawing Number: **WV(3)105**
 Date: September 2017 Scale: 1:100 @A1
 Revision: Designed by TW Drawn by PRA