
 
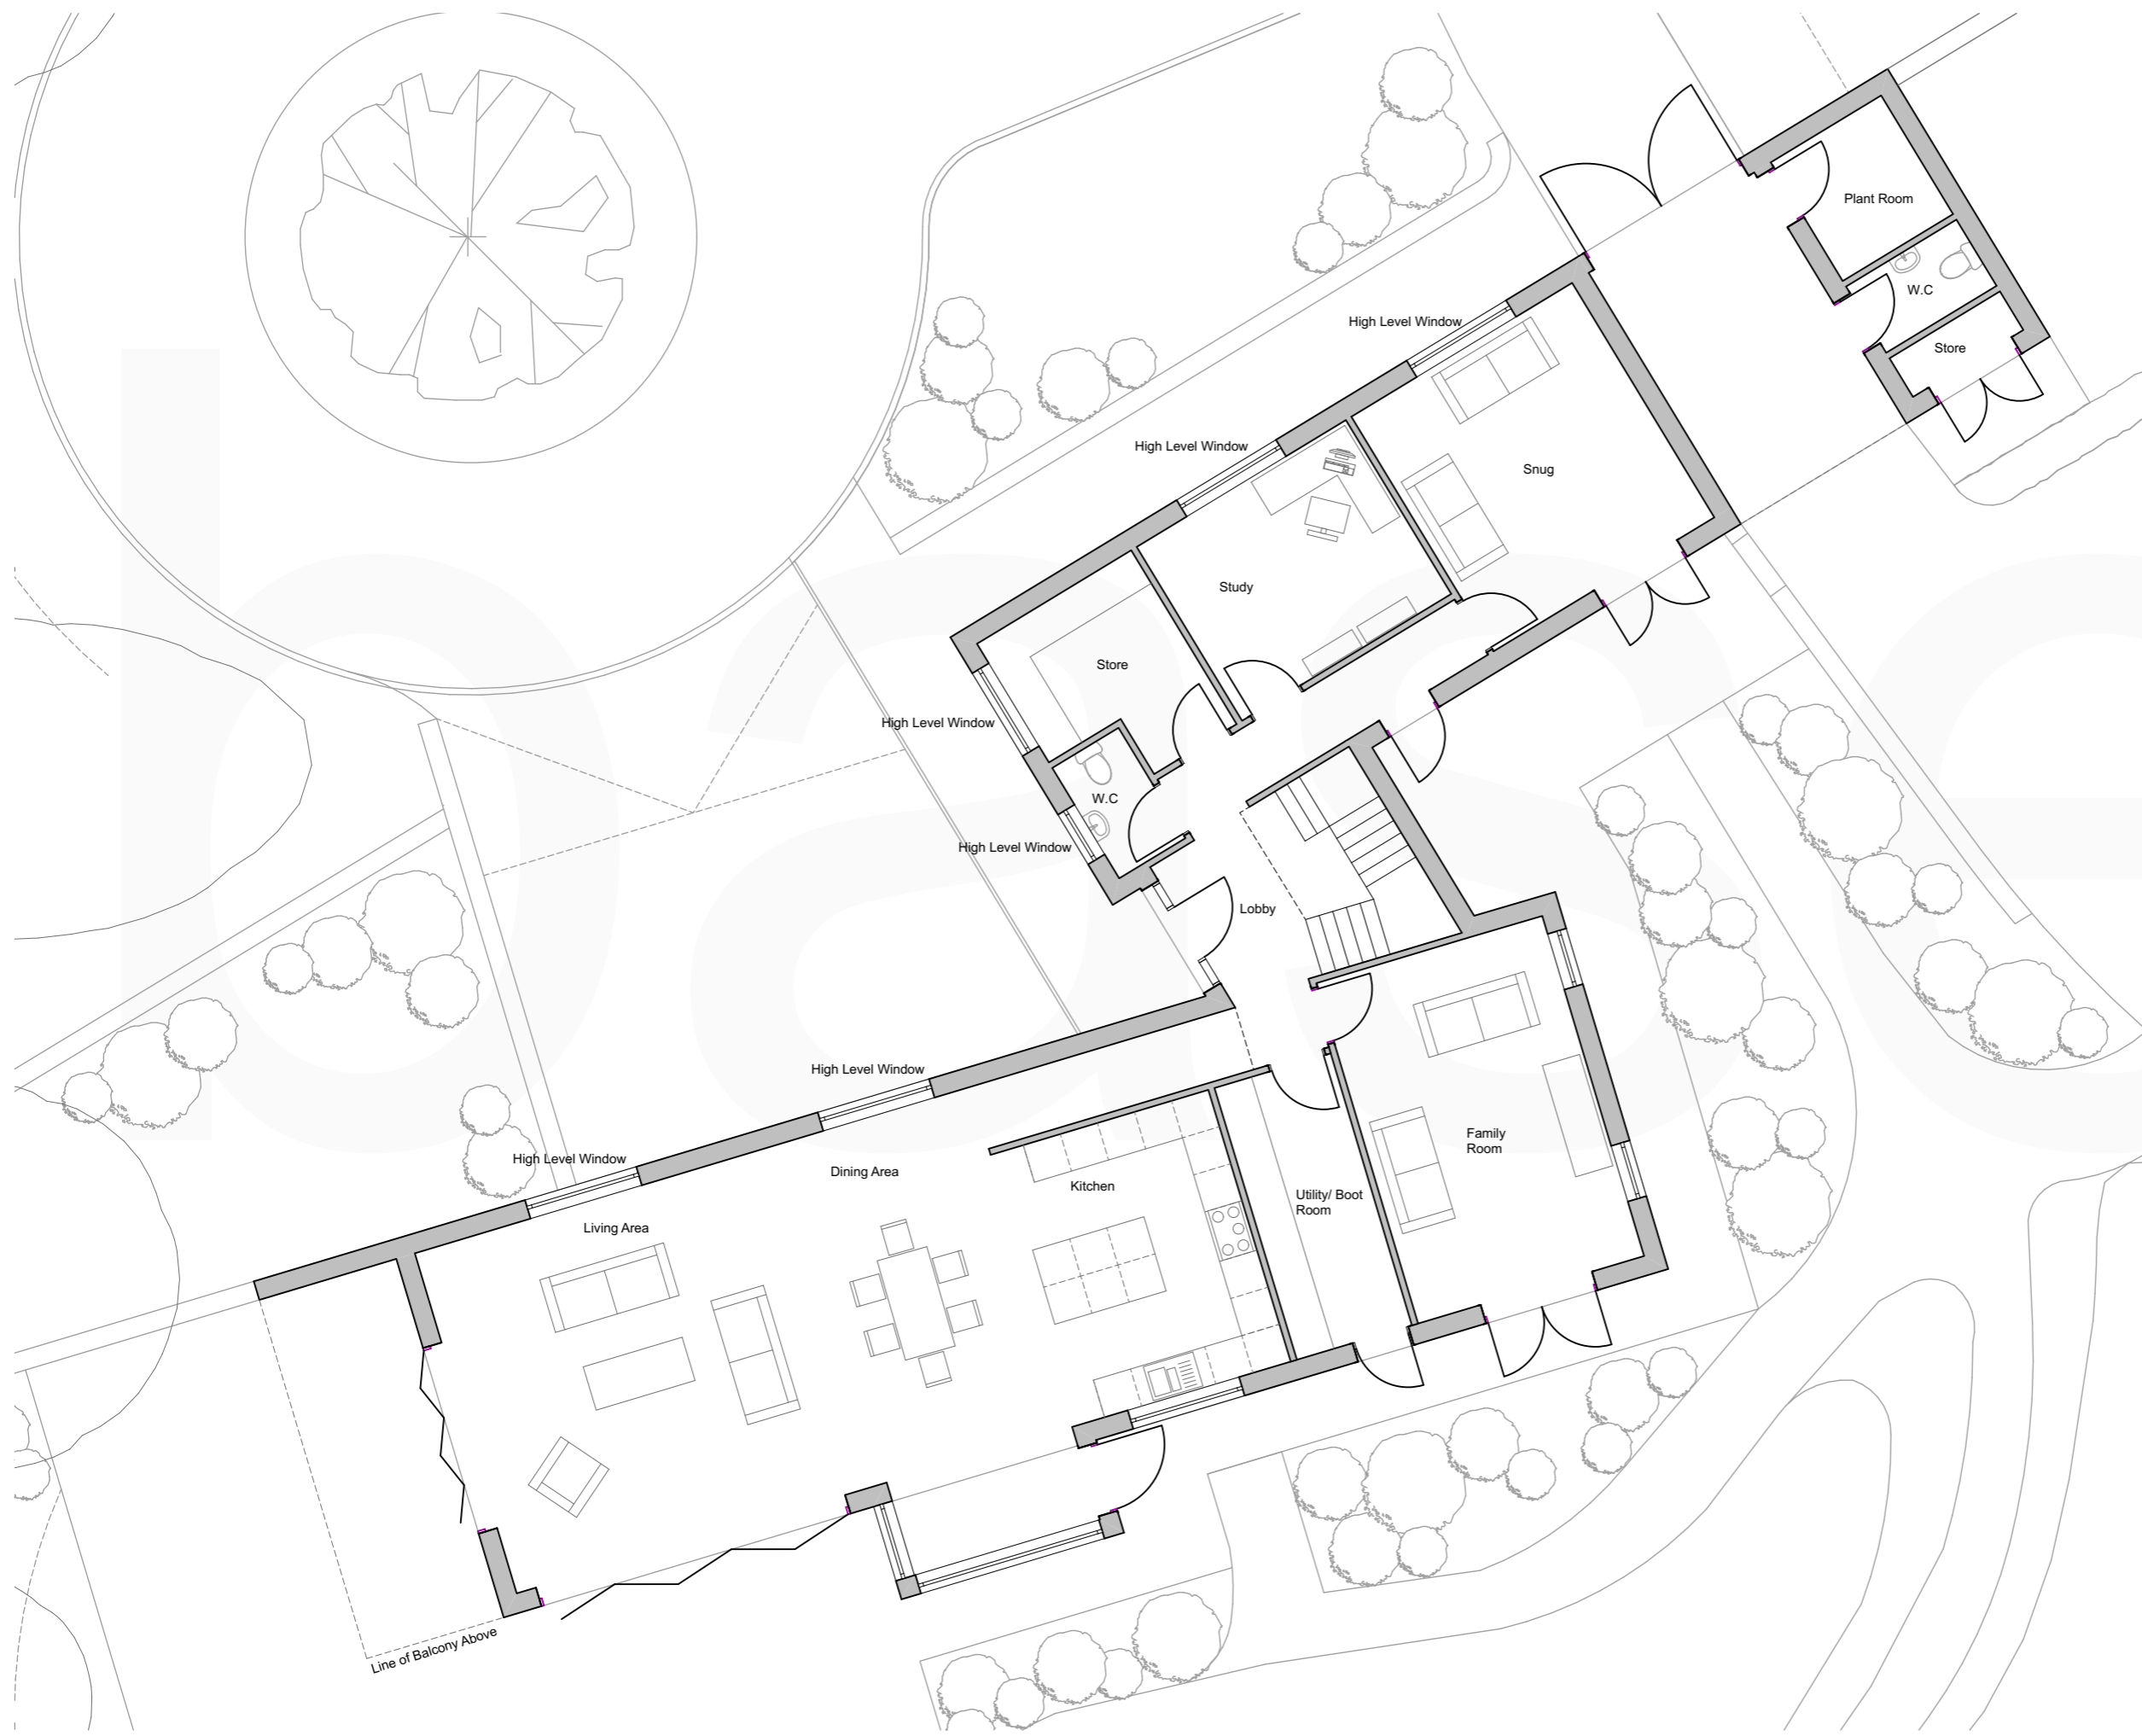


N

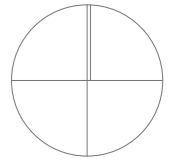

Rev No.	Date	Rev.	By	Chk.

PLANNING

Scale:	1:100 @ A3	Date:	Mar' 17	Drawn by:	AT	Chk.	DO
--------	------------	-------	---------	-----------	----	------	----



Project Title:
Land at Bettisfield, Nr Newport

Client:
Lee Smith

Drawing Title:
Ground Floor Plan

Project No.	BA1635	Drawing No.	PL-003	Revision.	-
-------------	--------	-------------	--------	-----------	---

base Architecture and Design is a registered Limited Company