




3 Elevation (1) 1:100

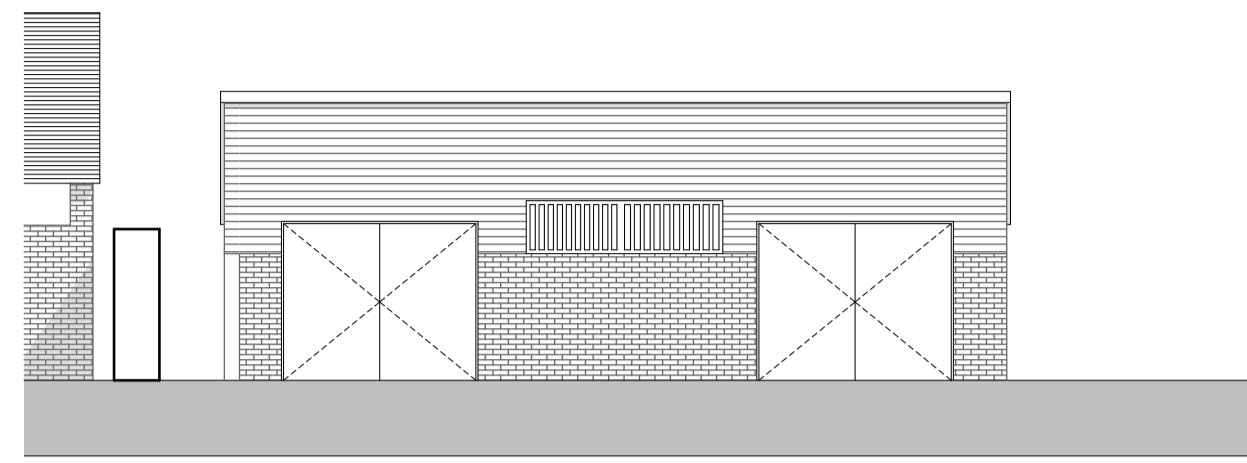


4 Elevation (1) 1:100

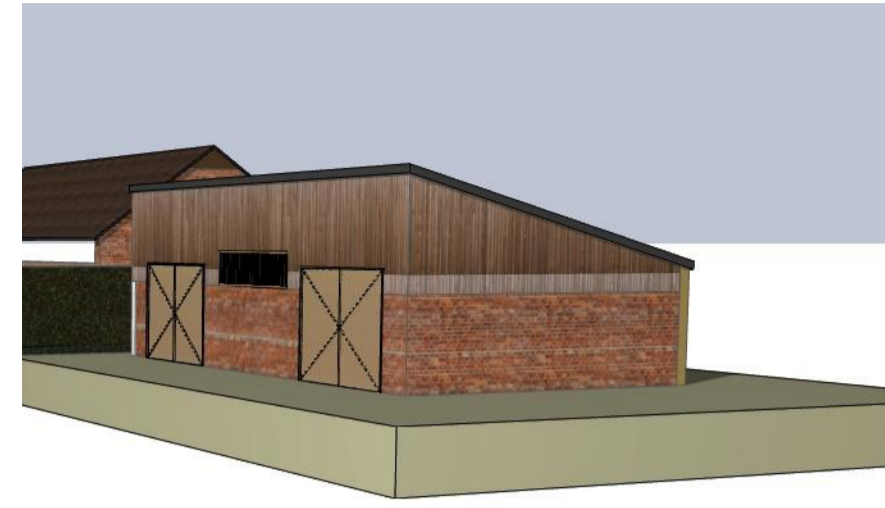


7 Generic Perspective (3) 1:208.33

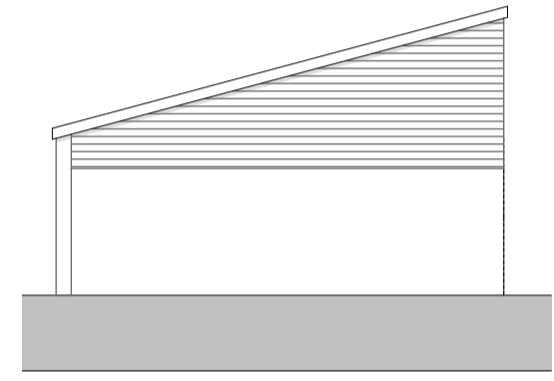


6 Elevation (1) 1:100

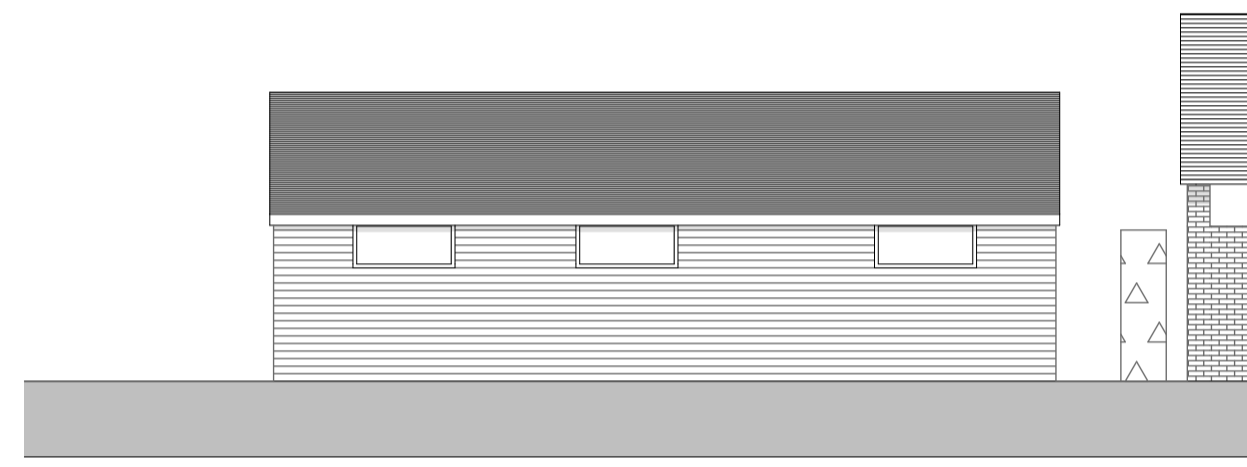


5 Elevation (1) 1:100

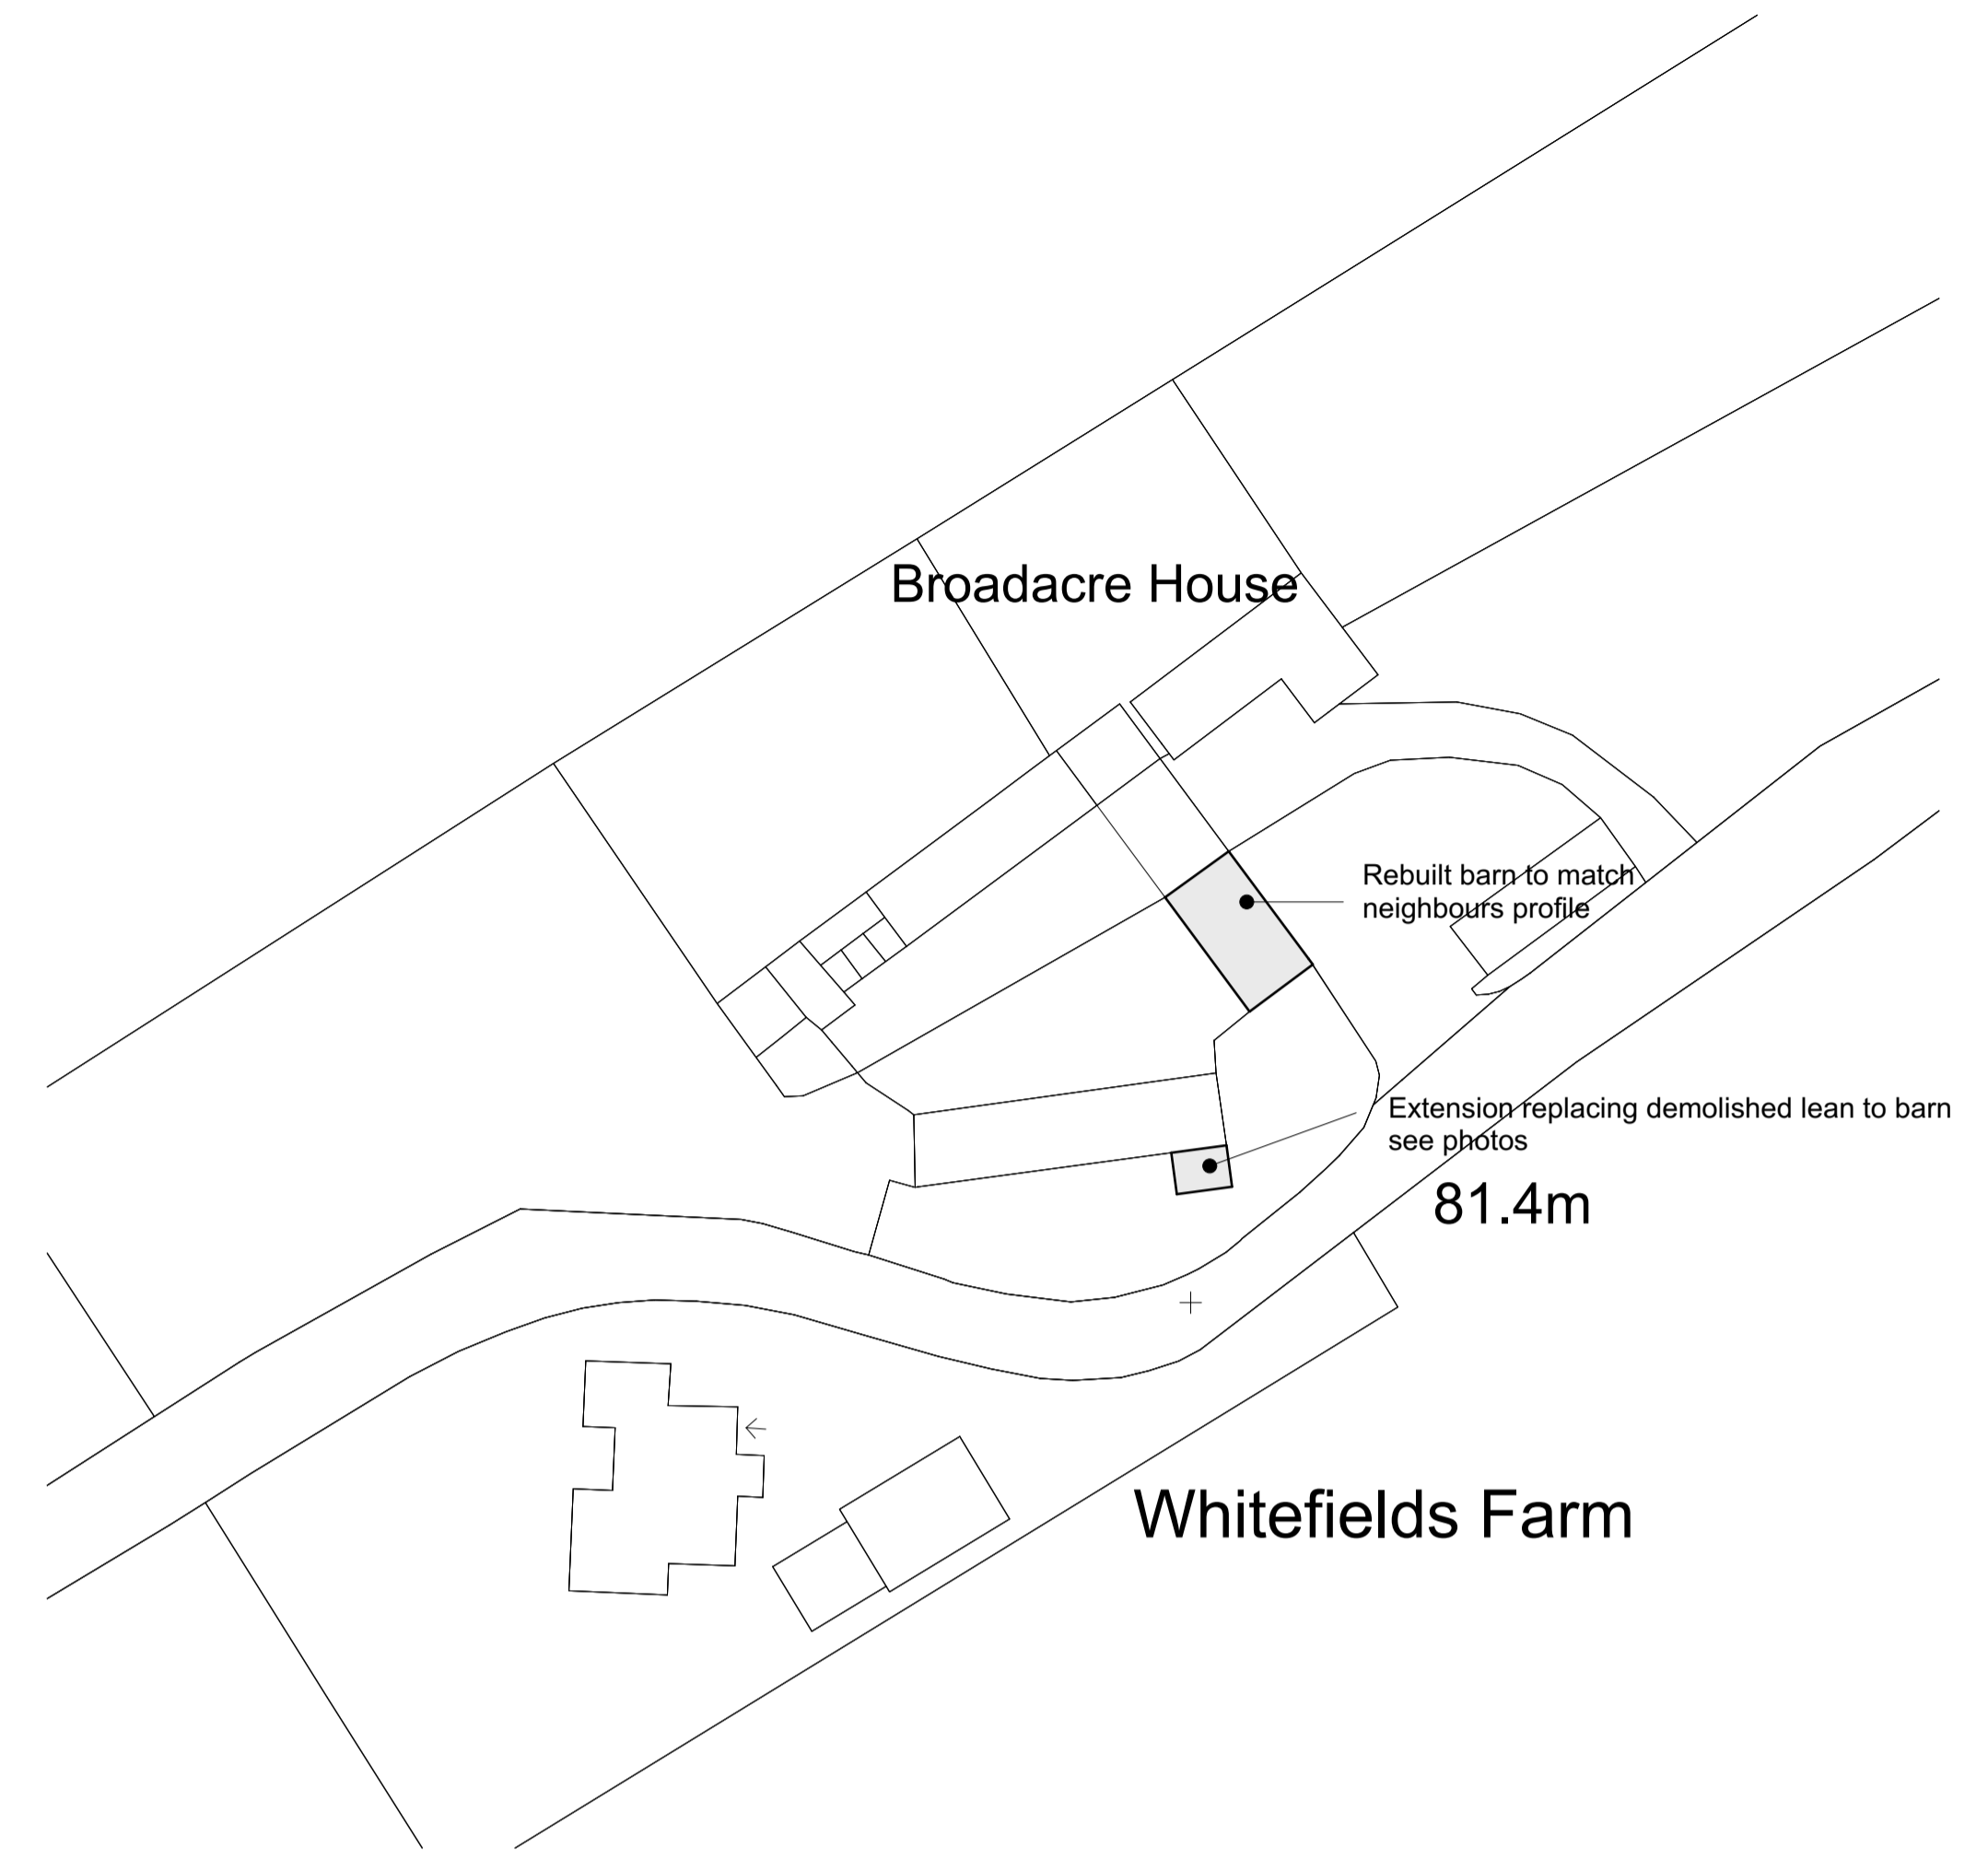

8 Proposed Site Plan 1:500

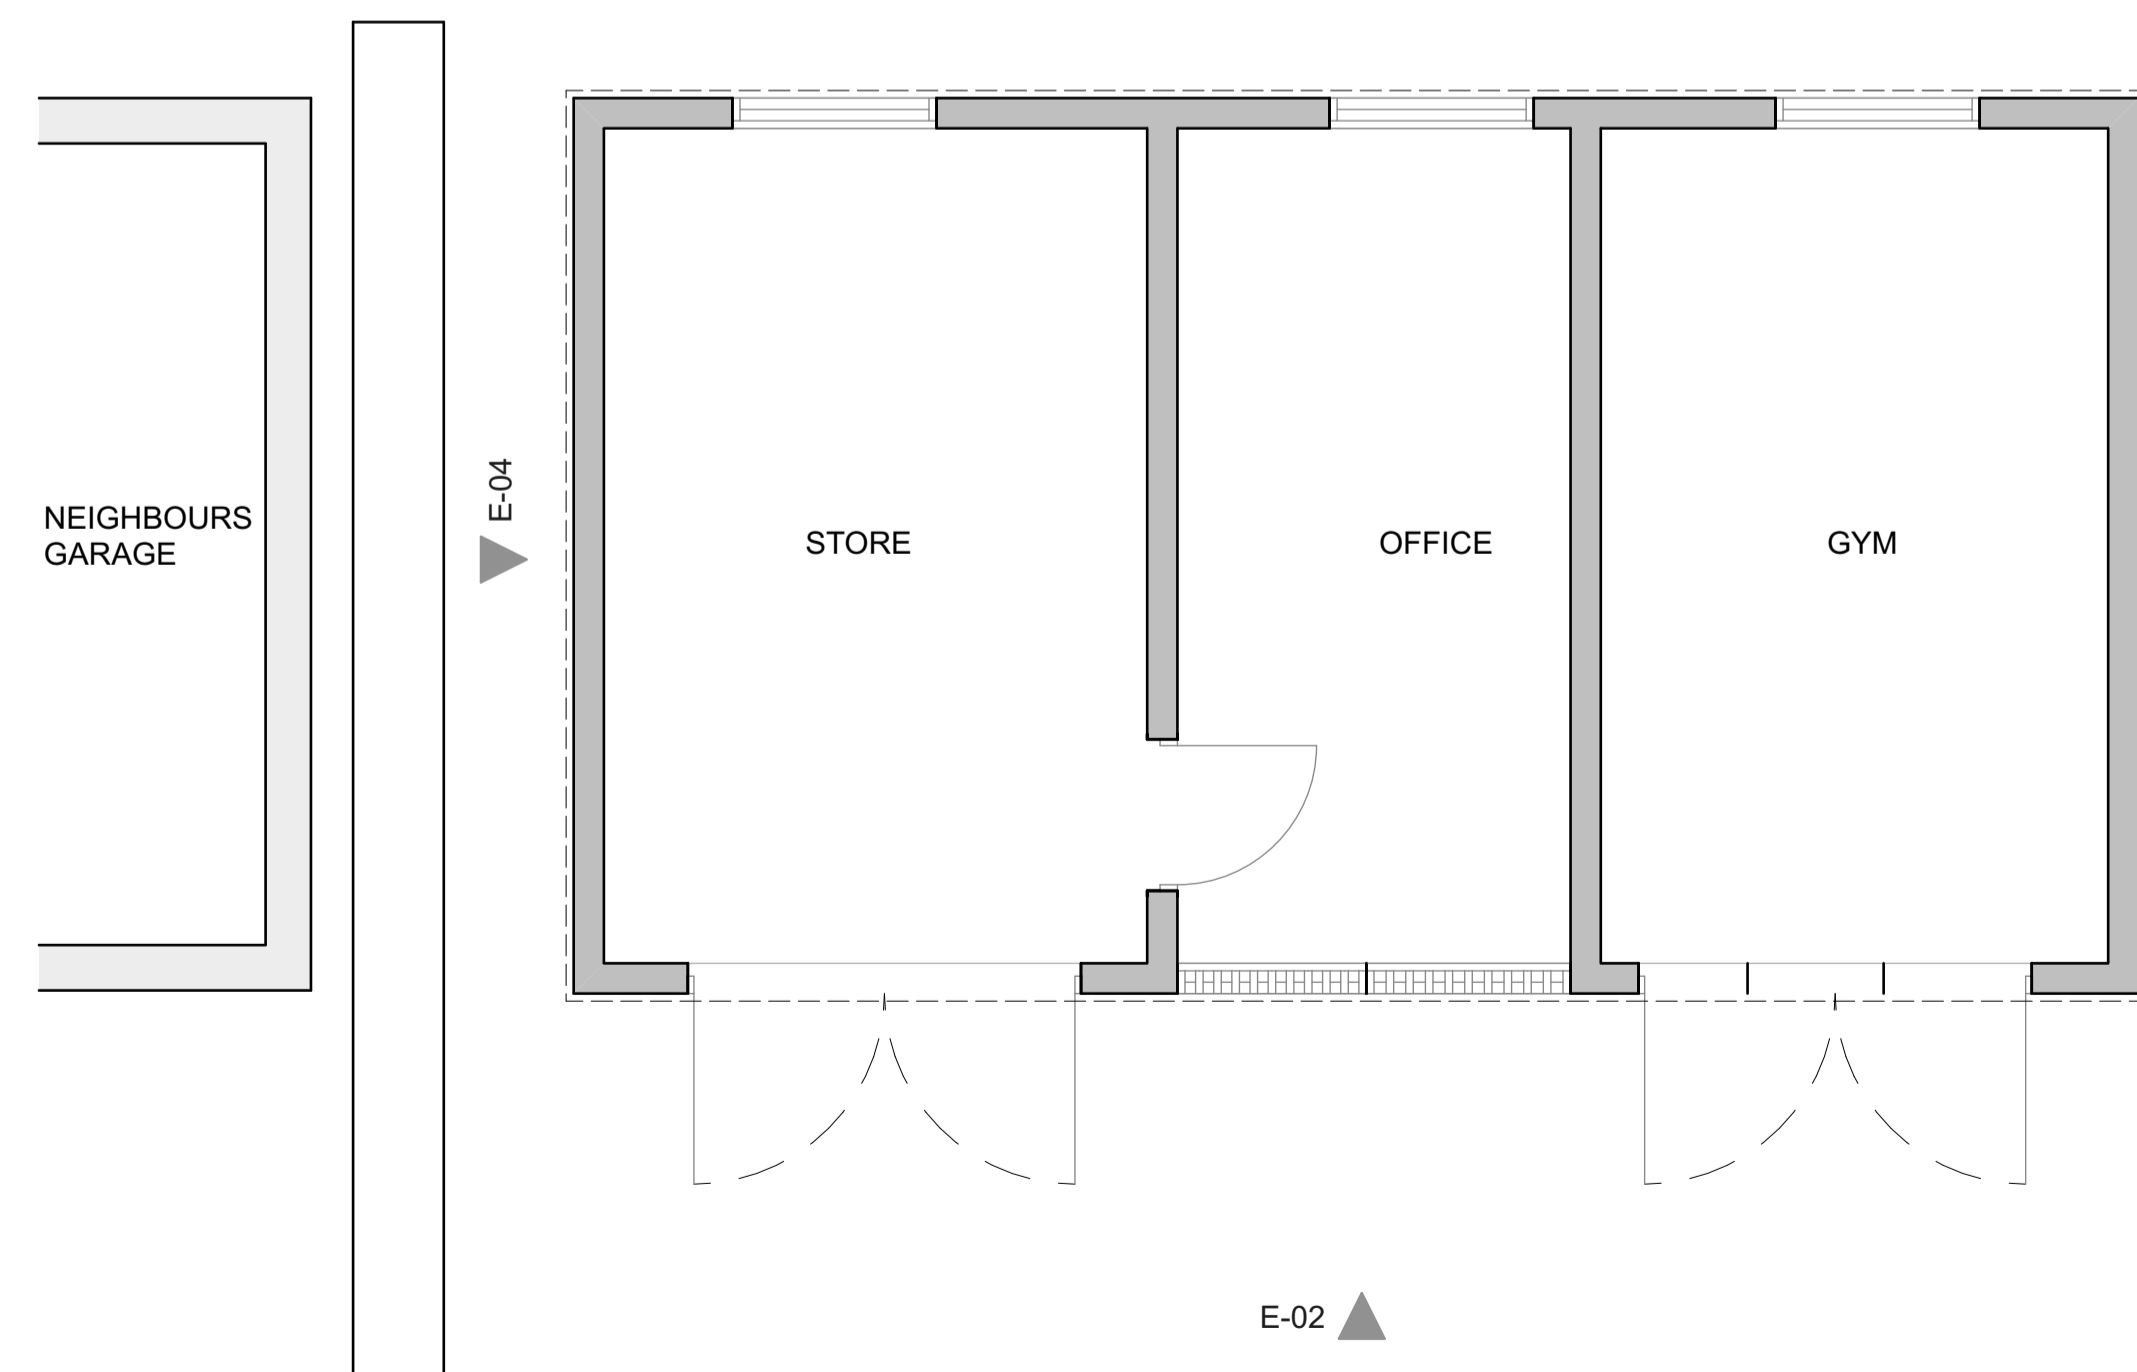

1 GF-Ground Floor (1) 1:50

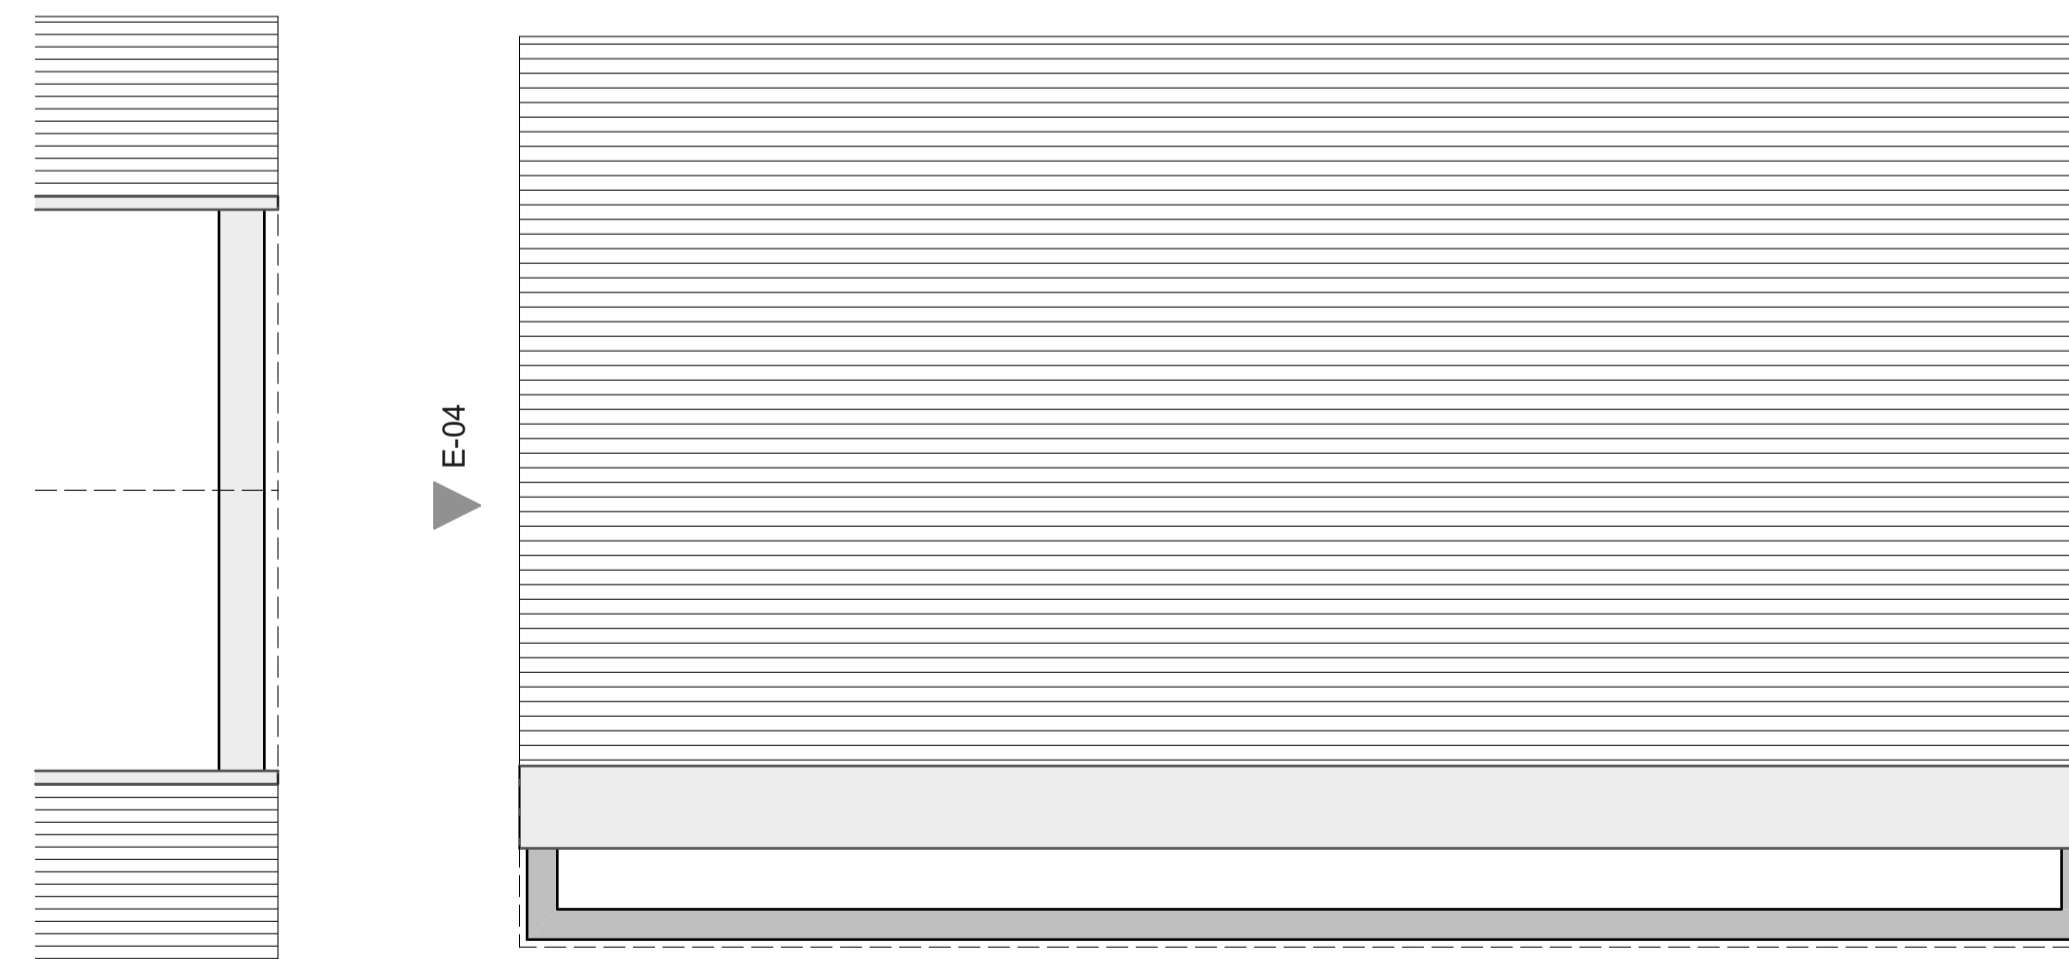

2 01-Roof (1) 1:50

Key Plan

Construction Risks Maintenance/Cleaning Risks Demolition/Adaptation Risks

In addition to the hazards/risks normally associated with the types of work detailed on this drawing take note of the above. It is assumed that all works on this drawing will be carried out by a competent contractor working, where appropriate, to an appropriate method statement.

Safety Health and Environmental Information

Notes

This document and its design content is copyright ©. It shall be read in conjunction with all other associated project information including models, specifications, schedules and related consultants documents. Do not scale from documents. All dimensions to be checked on site. Immediately report any discrepancies, errors or omissions on this document to the Originator. If in doubt ASK.

Rev	Date	Description
A	020818	Garage removed from application

**aip**architects ltd

The Studio  
Ty Newydd, Pelham Road, Upton Magna,  
Shropshire, SY4 4UA  
Tel: 01743 709572  
Mob: 07703 773 872  
Email: aiparchitects@me.com

Job Title  
New Replacement Barn, Garage and  
Extension  
Address  
Tine Grange Charlton Telford Shropshire  
TF6 5EH

Drawing Name  
Annex Barn Plans and Elevations as Existing

Drawing Number  
L002A

Drawn by	Date
JDC	02/08/2018
Checked by	Date
JDC	02/08/2018

Drawing Scale	Job Code
1:50, 1:100, 1:208.33, 1:500	JRH001